



PENISTONE | 6 SHELLEY CLOSE


Rev	Date	Description	By	Checked
A	09.08.21	Timber frame and cladding changed to traditional brick built cavity construction, Juliet balcony omitted from scheme, window into dressing area made obscure glazing.	SBL	-

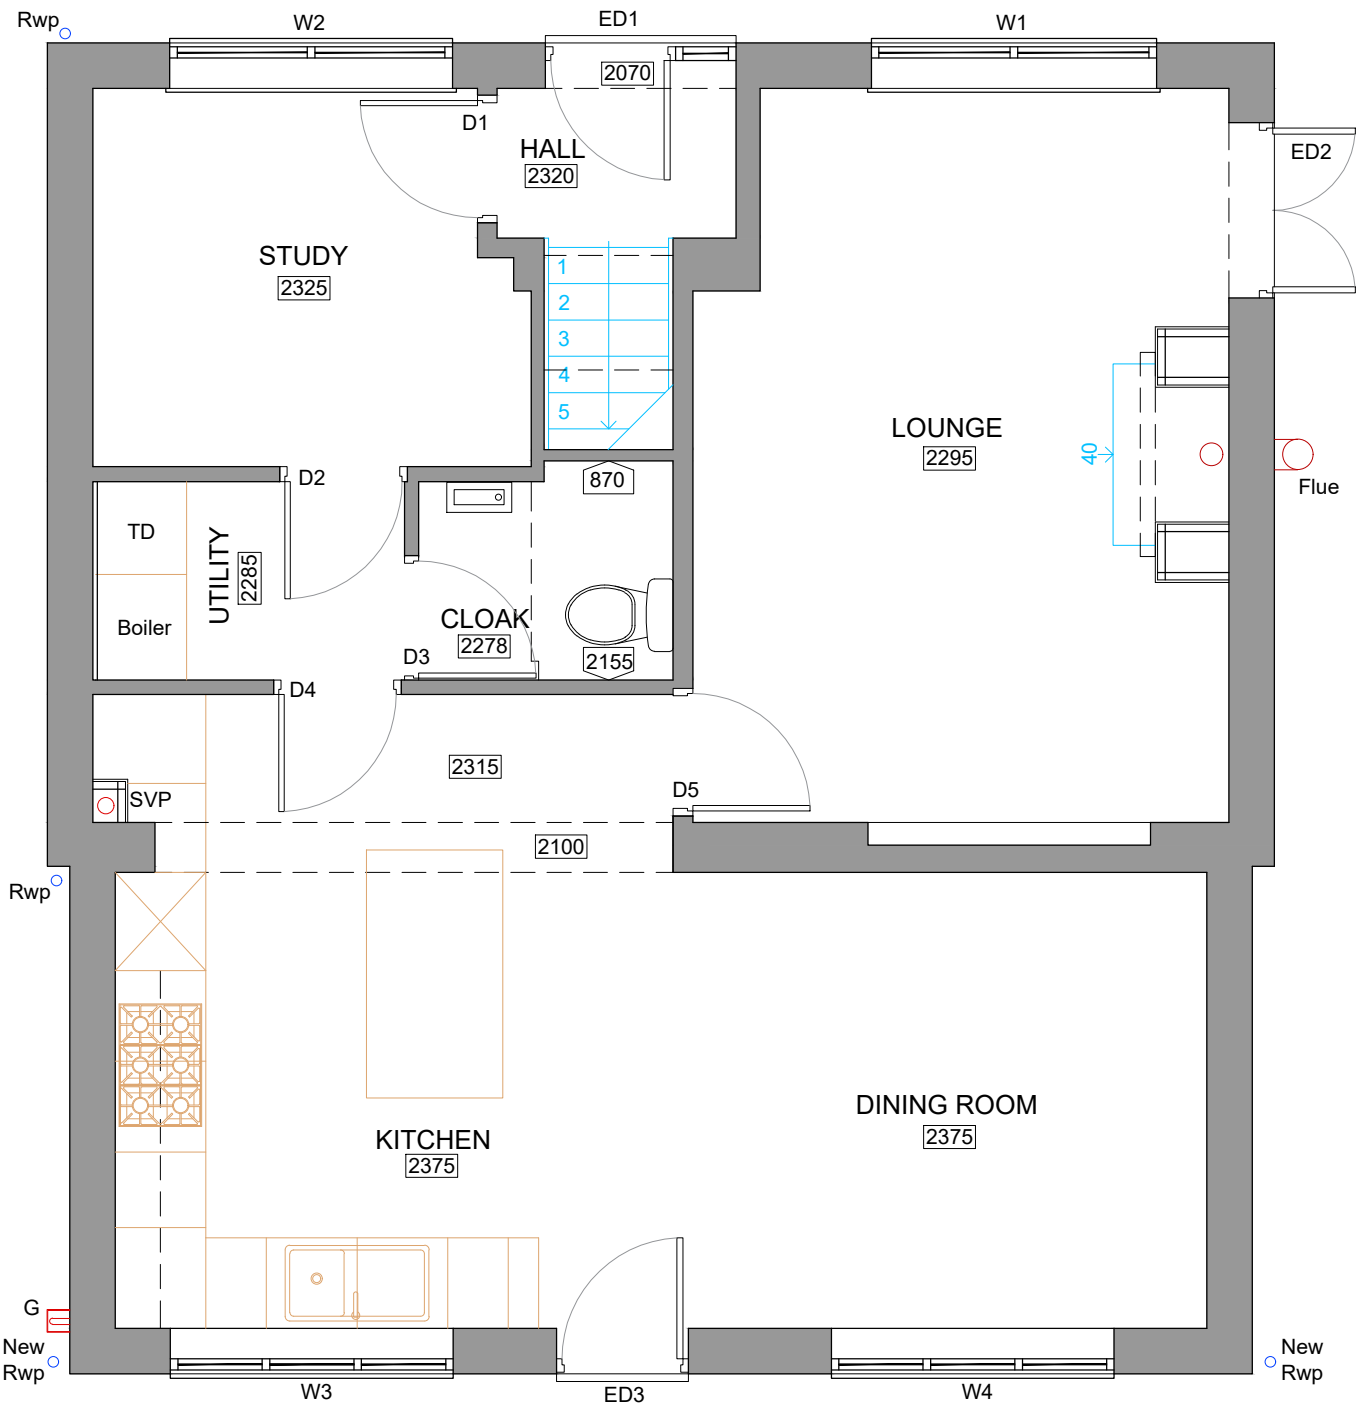


Ground Floor Plan @ 1:50

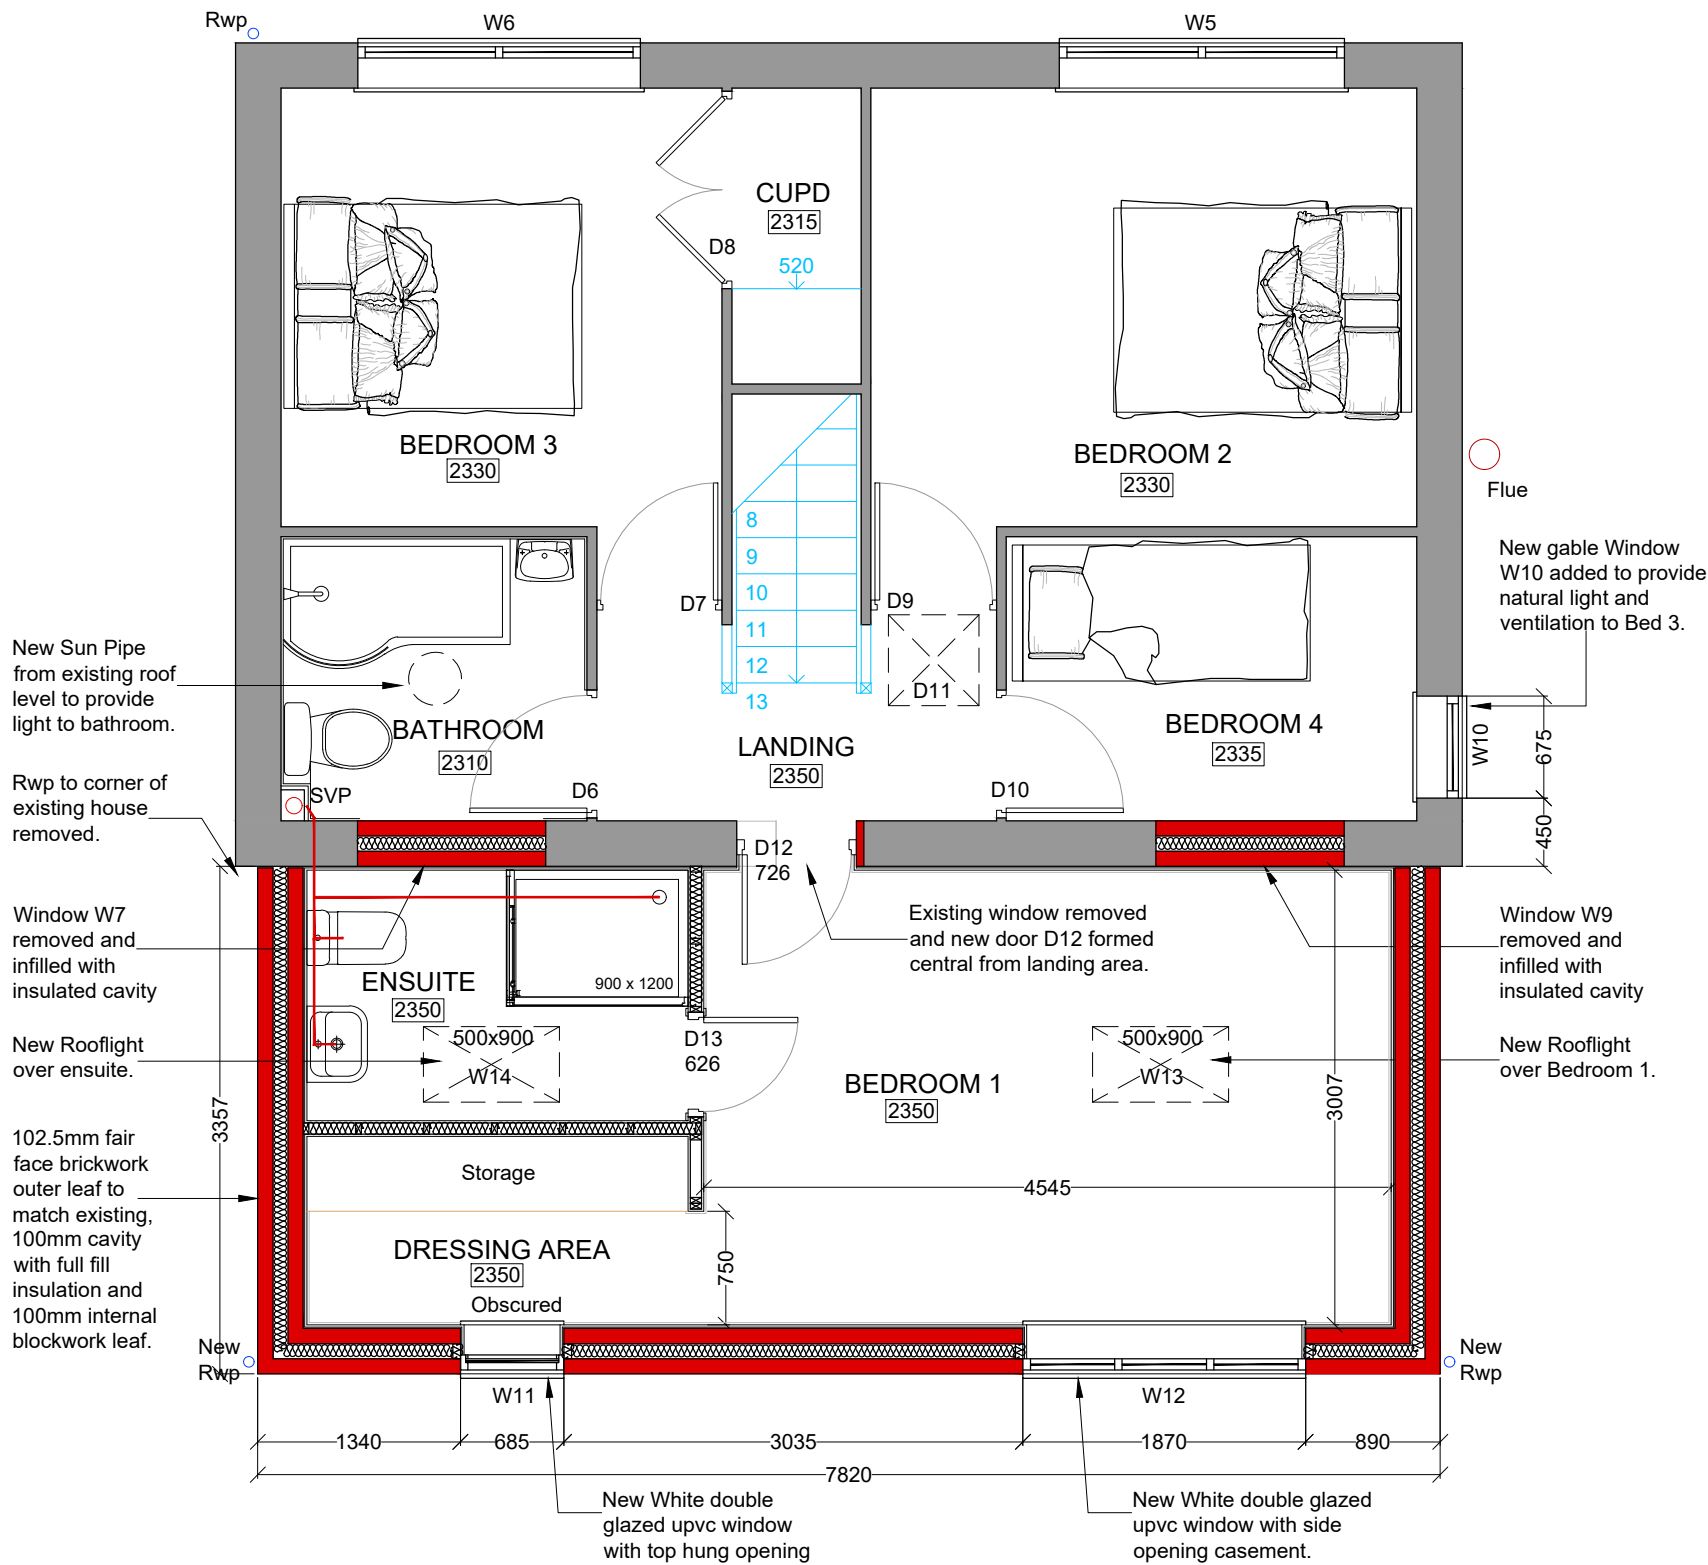


First Floor Plan @ 1:50

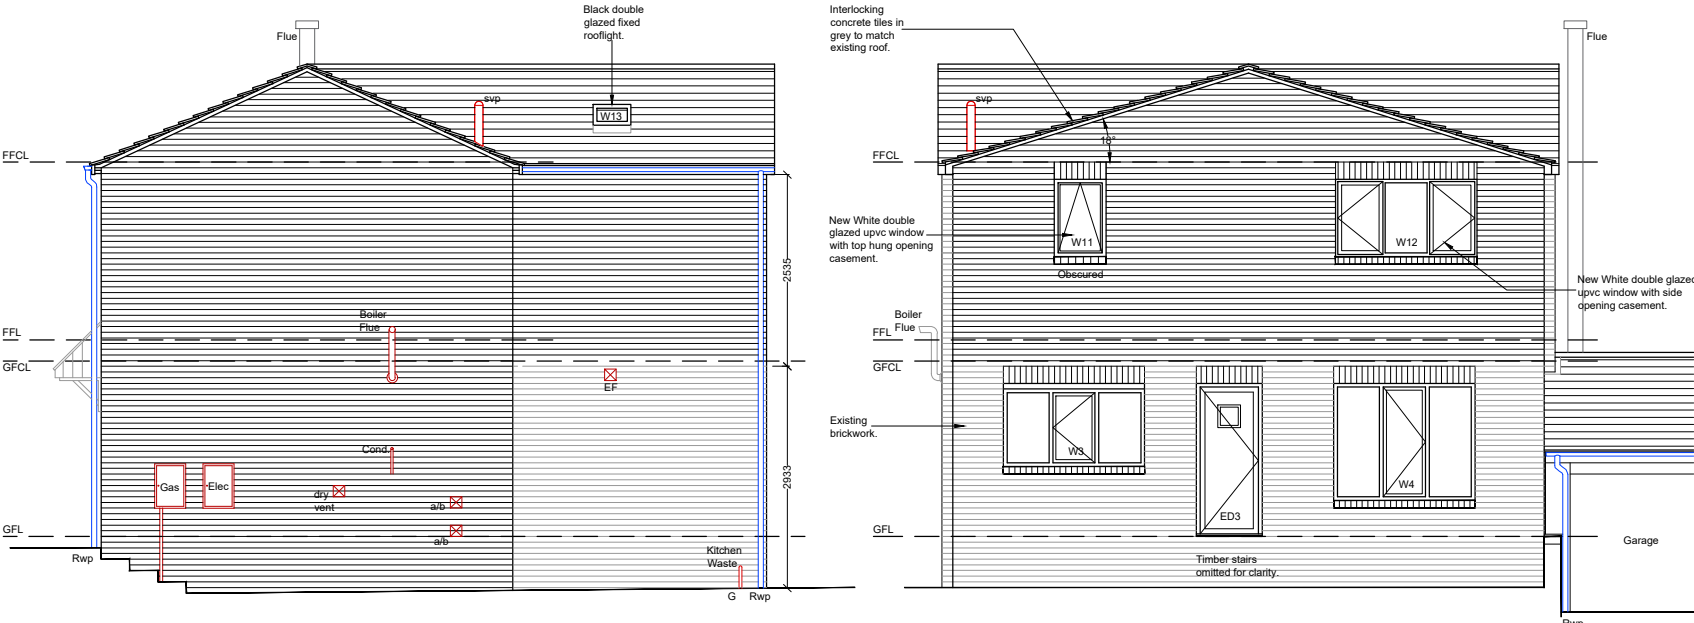

Elevation A @ 1:100

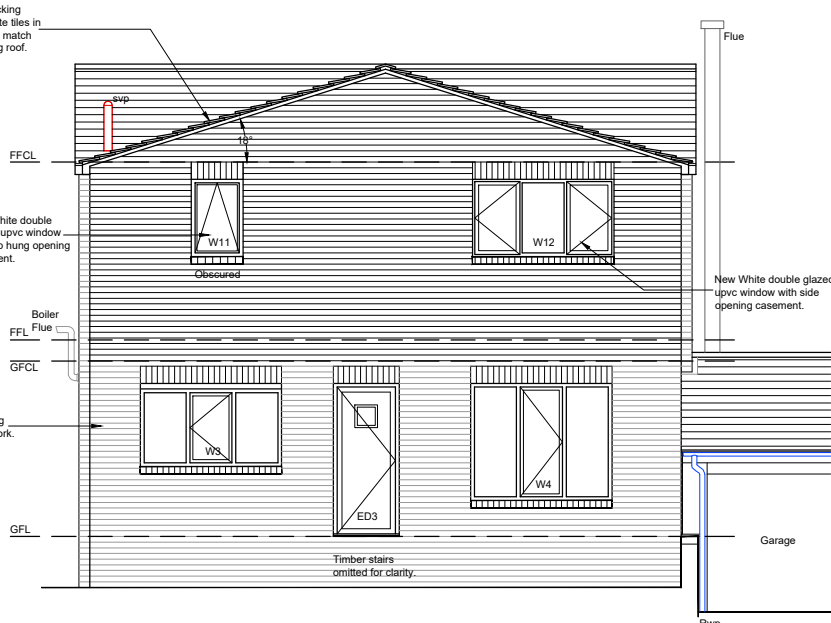

Elevation B @ 1:100

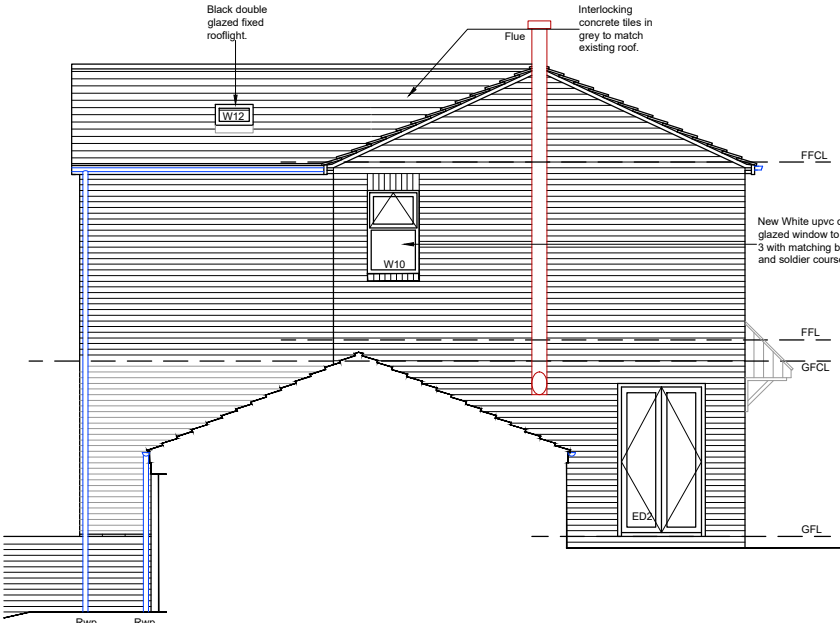

Elevation C @ 1:100



Elevation D @ 1:100

scale: Varied@A2 | drawn by: SBL | date: 08.05.21

Project: 6 Shelley Close
Penistone

Drawing: Proposed Plans & Elevations

Drawing Number:	SC21-03	Revision	A
-----------------	---------	----------	---