




|                |         |
|----------------|---------|
| Drawing No.    | Rev No. |
| MLB001    -004 |         |

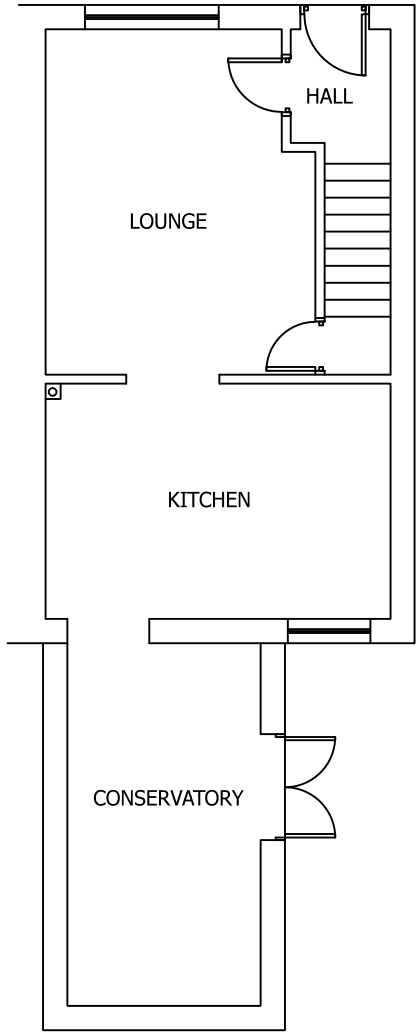


EXISTING GROUND FLOOR PLAN  
SCALE 1:100 AT A3

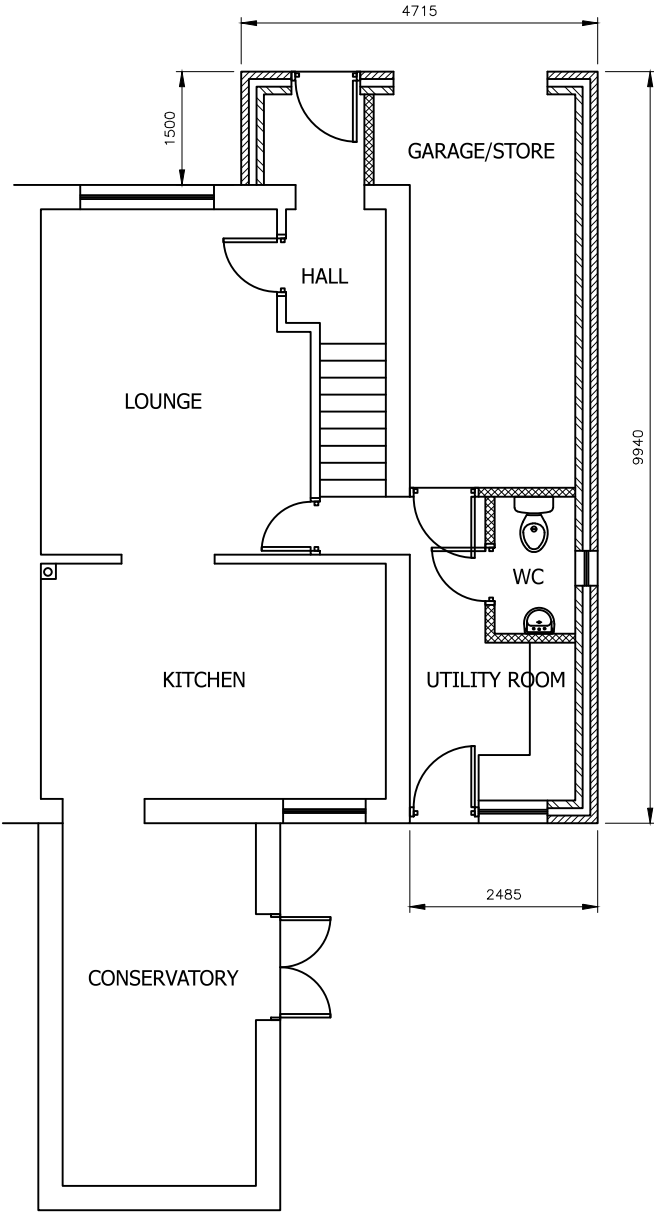

PROPOSED GROUND FLOOR PLAN  
SCALE 1:100 AT A3

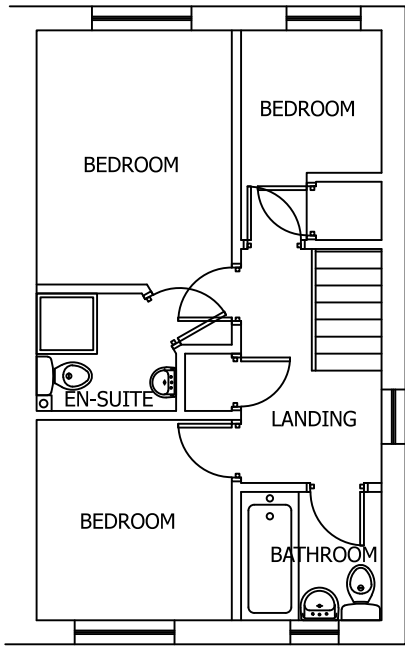

EXISTING FIRST FLOOR PLAN  
SCALE 1:100 AT A3

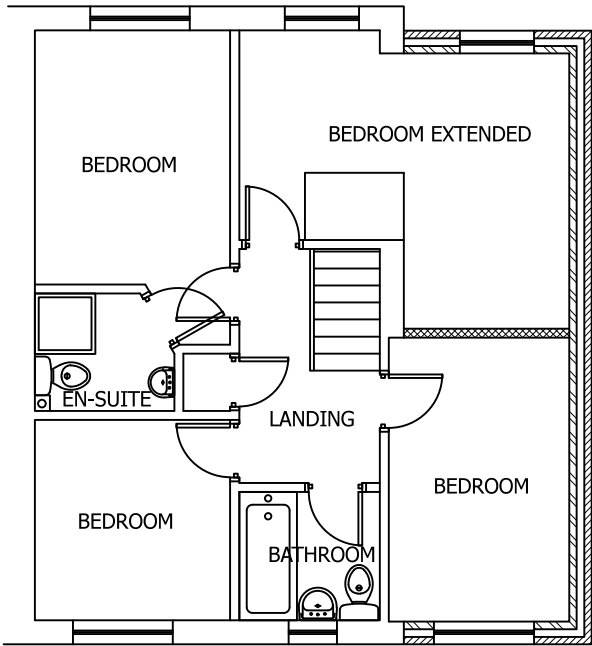

PROPOSED FIRST FLOOR PLAN  
SCALE 1:100 AT A3

DO NOT SCALE: Contractor to check all dimensions and report any omissions or errors

NOTES

| Rev | Description | By | Chk | App | Date |
|-----|-------------|----|-----|-----|------|
|-----|-------------|----|-----|-----|------|

JRB DESIGNS Ltd  
1 Saville Road  
Cudworth  
Barnsley  
S72 8LT  
Tel: 01226 383542  
Fax: 01226 380078  
Mob: 07970 541192  
Email: john@jrbdesigns.co.uk

This drawing is copyright. © jrbdesigns Ltd.

Client  
**MS L BOOTY**

Drawing Title  
**PROPOSED PLANS**

Address  
**81 NEWLANDS AVENUE  
CUDWORTH  
BARNSELY  
S72 8XB**

Project Title:  
**PROPOSED TWO STOREY SIDE  
EXTENSION WITH SINGLE FRONT**

Purpose of Issue:  
**PLANNING**

Drawing Status  
**FIRST ISSUE**

|                              |                           |                                   |
|------------------------------|---------------------------|-----------------------------------|
| Scale at A3<br>AS SHOWN      | Drawn By<br>JRB           | Date<br>07/06/2018                |
| Checked By                   | Date<br>07/06/2018        | Approved By<br>Date<br>07/06/2018 |
| Project No.<br><b>MLB001</b> | Drawing No.<br><b>004</b> | Revision<br><b>-</b>              |

APPROVAL ☒ INFORMATION ☐ TENDER ☐ CONTRACT ☐ CONSTRUCTION ☐