




The Harris Group Ltd does not accept liability for any deviation to our drawings or specification. This Drawing is copyright and may not be reproduced in whole or part without written authority. Do not scale from this drawing.

PLANNING DRAWING
This drawing has been prepared for submission to the relevant Local Authority as part of a Planning Application. It is not intended to assist with the pricing of any elements.

For Structural details refer to the Structural & Civil Engineers detailed design drawings & specifications.
For M&E information, refer to the M&E Engineers and sub contractor's design drawings & specifications.
For Health & Safety information, refer to the Designers Risk Assessments. This drawing is copyright and may not be reproduced in whole or part without written authority.

Drawing Revisions		Rev	Date	Description	Drawn	CHK'd By
P01	23.10.24	Updated inline with Comments	NBB	JMR		
P02	06.11.24	Deviations updated to reflect LVIA	NBB	JMR		

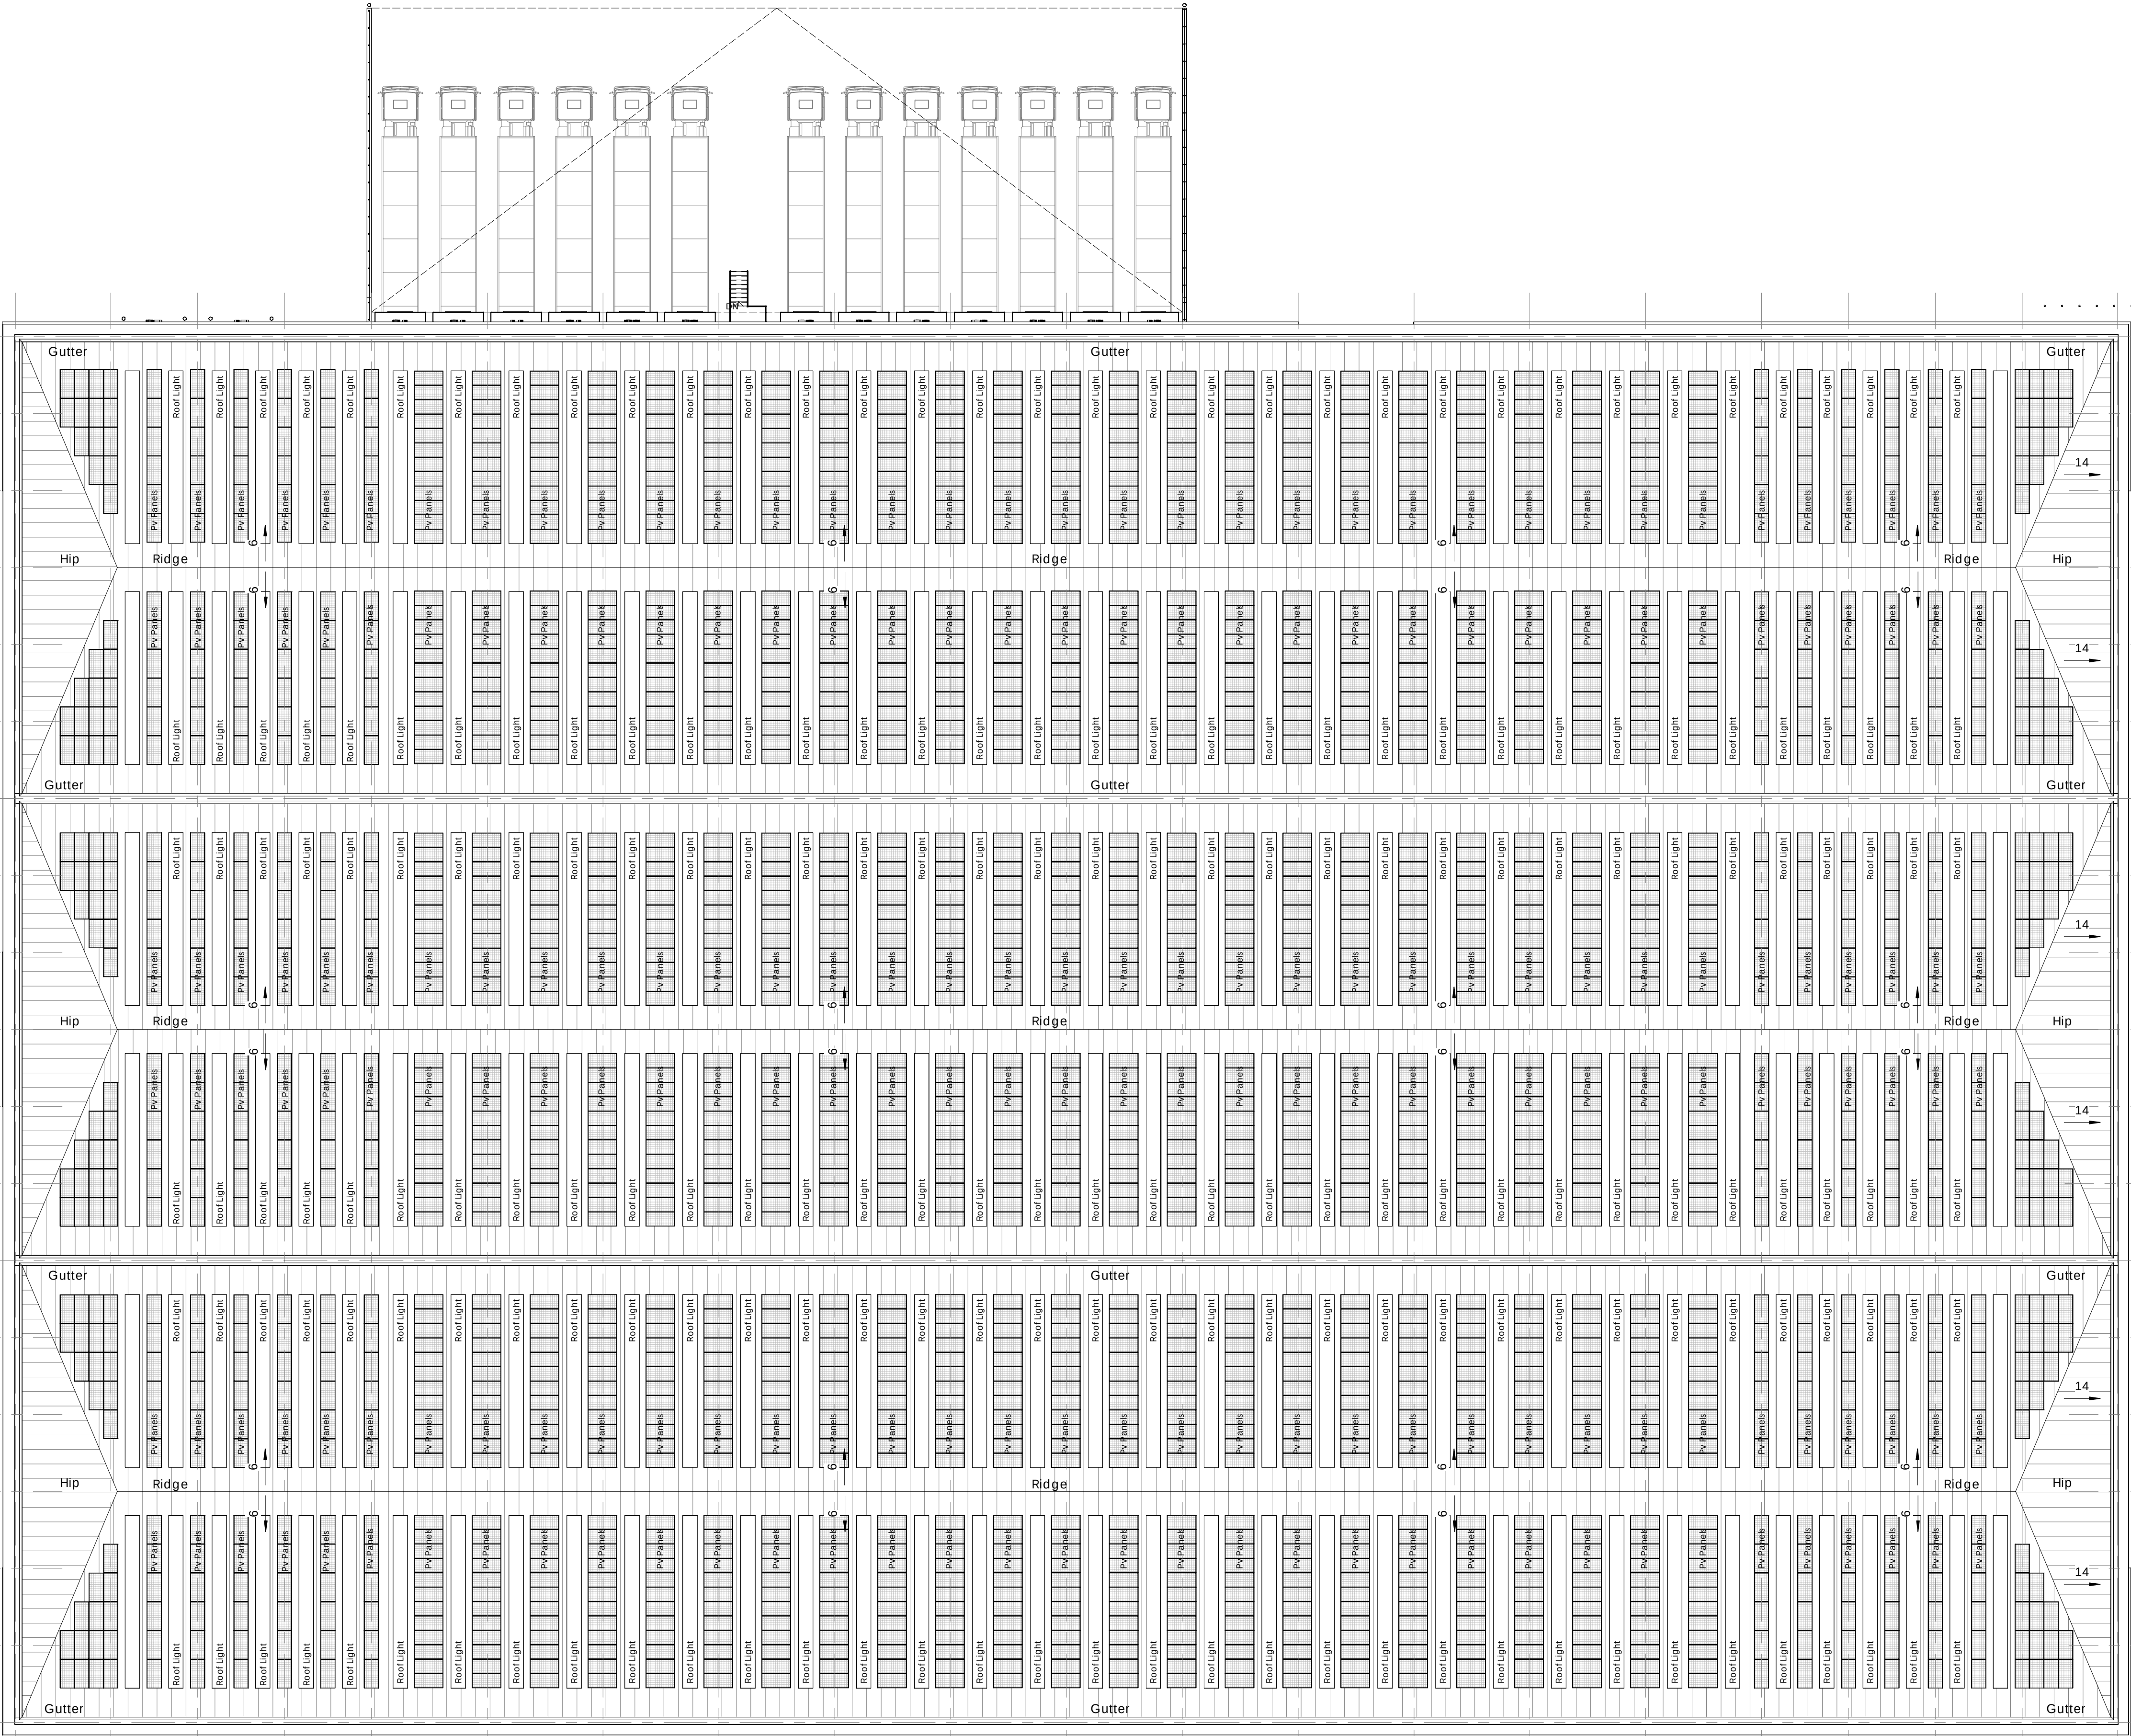

Roof Notes

Indicative 12.5% rooflights with full cover PV panels

Roof to be a Profiled built up system in Pure Grey PPC 000 55 00

0 2.5 5 12.5m
SCALE 1 : 250

Unit 7 - Roof



Architecture
Masterplanning
Interior Design

www.harrispartnership.com

Client

Harworth Estates Investments Limited
Harworth

Project Title

PROPOSED PLOT 7 DEVELOPMENT
Deane Valley Parkway
Rockingham
Barnsley

Drawing Title

Unit 7 Roof Plan

Drawn	Checked	Scale	BIM Status	Date
NBB	JMR	As indicated		10/24

Drawing Status	Rev.	THP Project No
PLANNING	P02	12006-5

Project No.	Originator	Volume	Level	Type	Role	Number
12006-5	- THP	- XX	- XX	- DR	- A	10 59