




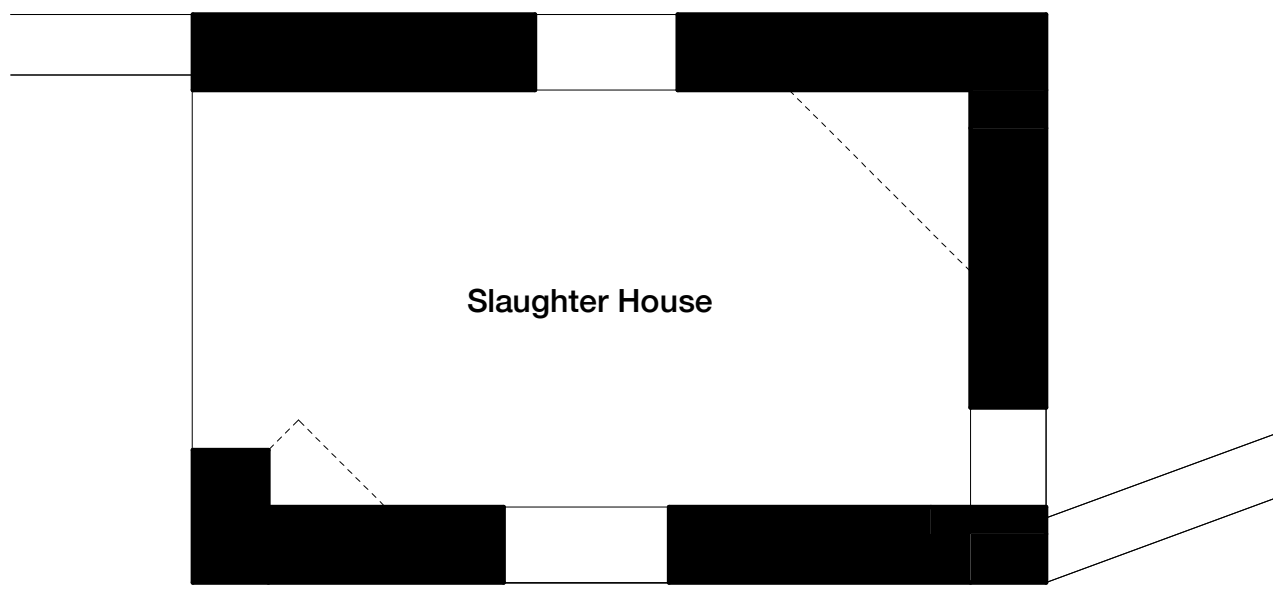


Slaughter House - Existing Floor Plans
1 : 50

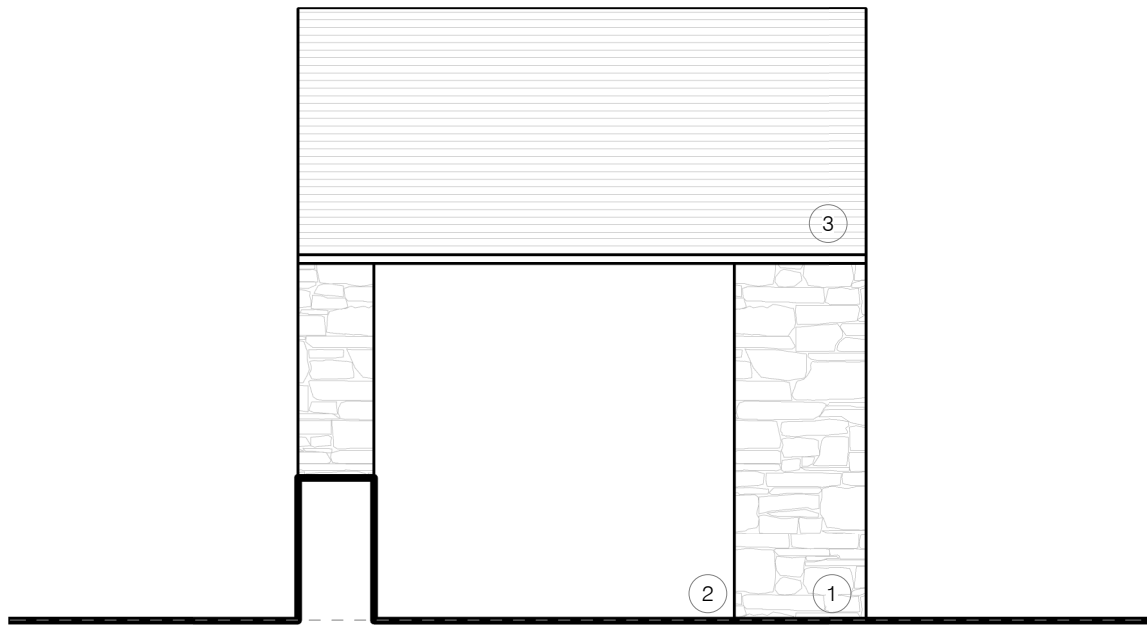


Slaughter House - Existing Elevation 01
1 : 50

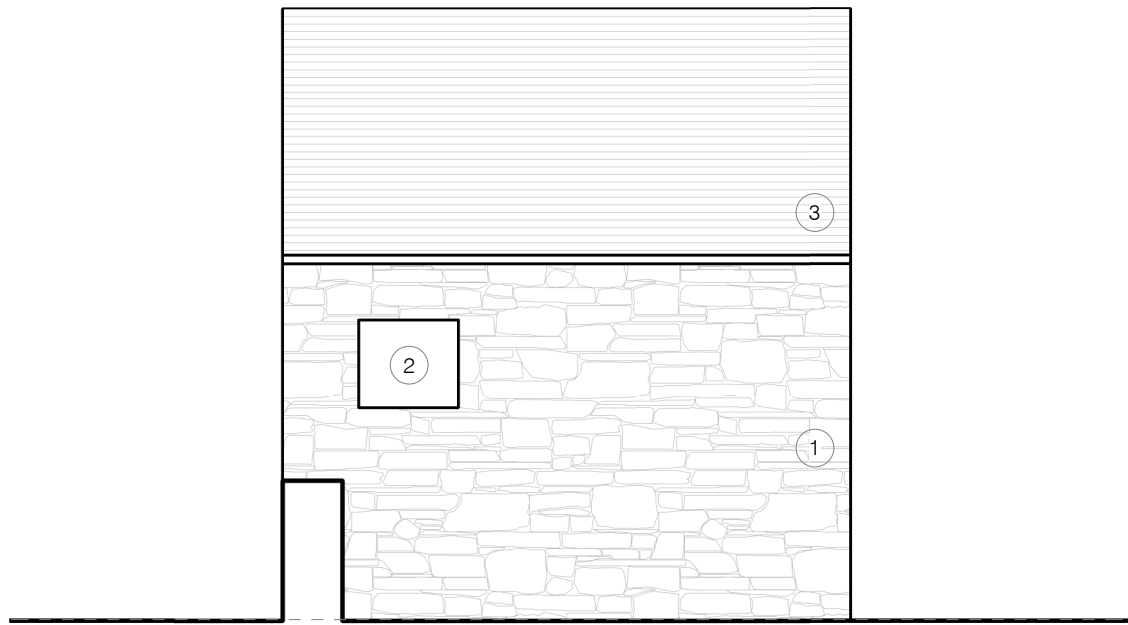

Slaughter House - Existing Elevation 03
1 : 50

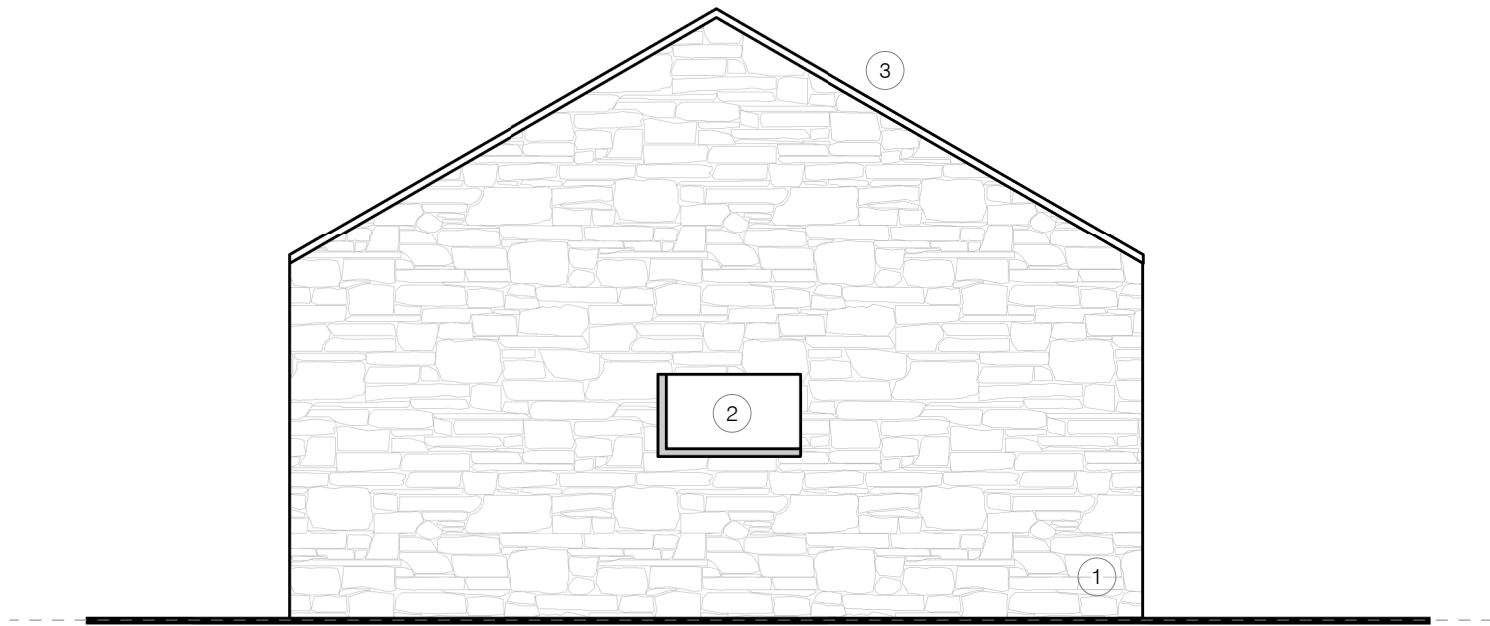

Slaughter House - Existing Elevation 02
1 : 50

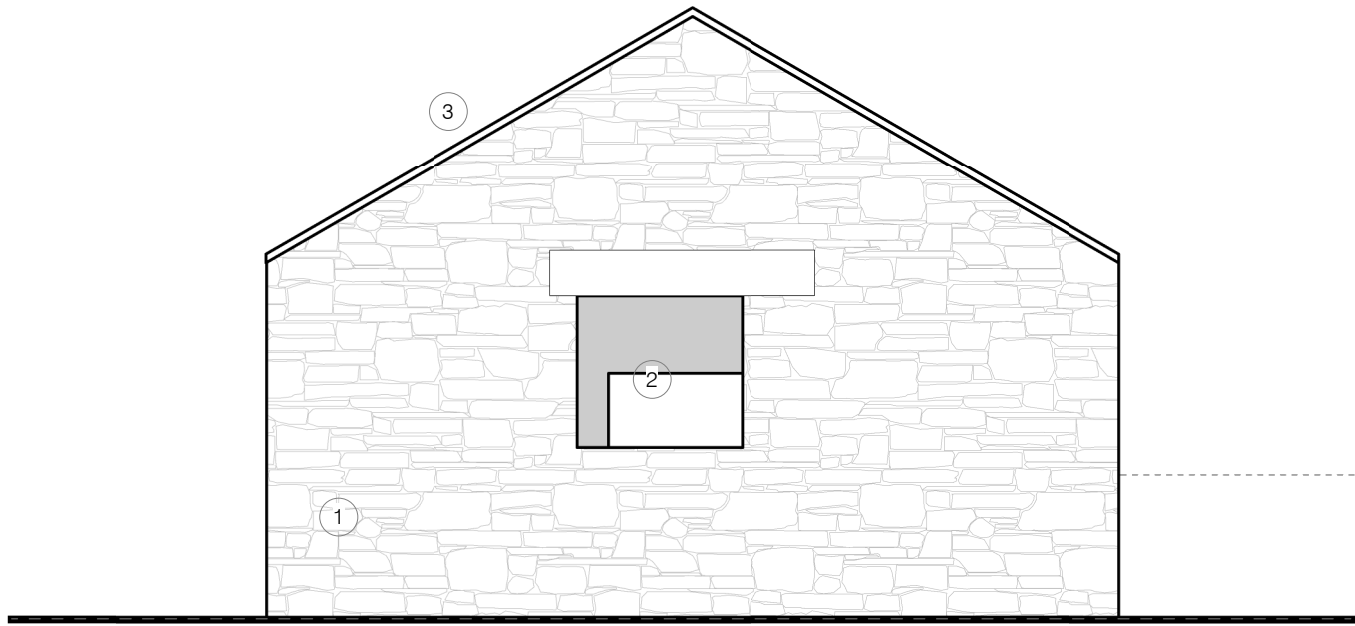

Slaughter House - Existing Elevation 04
1 : 50


Graphical Scale 1:50

0 1 2 3 4m

All drawings should be read in conjunction with the entire **PL Series** drawings. Full details and specifications will be provided following approval of the planning application and through a formal Building Control submission prior to commencement of site works & construction.

Materials Key

- 1. Existing Natural Stone
- 2. Existing Openings
- 3. Existing Stone Slate Roof

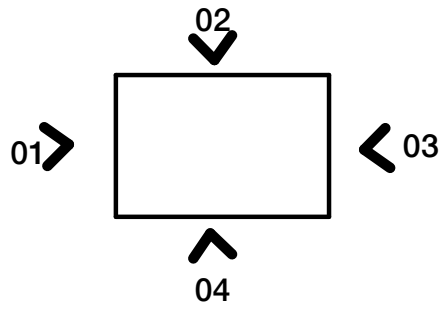

Slaughter House Reference Key
1 : 200

B	Planning Issue	12.04.21	LW
A	Pre-App Issue	08.06.20	LW
Rev	Description	Date	By

peakarchitects

Broomfield, 6-10 Broomfield Road, Sheffield, S10 2DR

www.peakarchitects.co.uk

Project 346-2019 Truncheon Farm, Worle						
Client Mark Barton						
Status						
Information	Comment	Approval	Tender	Construction	As-Built	
☐	☐	☒	☐	☐	☐	
Drawing PA - PL - 008 Slaughter House - Existing Floor Plans & Elevations						
Revision	B		Date	09.03.20		
Scale	As indicated @ A1					

PLANNING