




PROPOSED PARK ROAD / FRONT ELEVATION

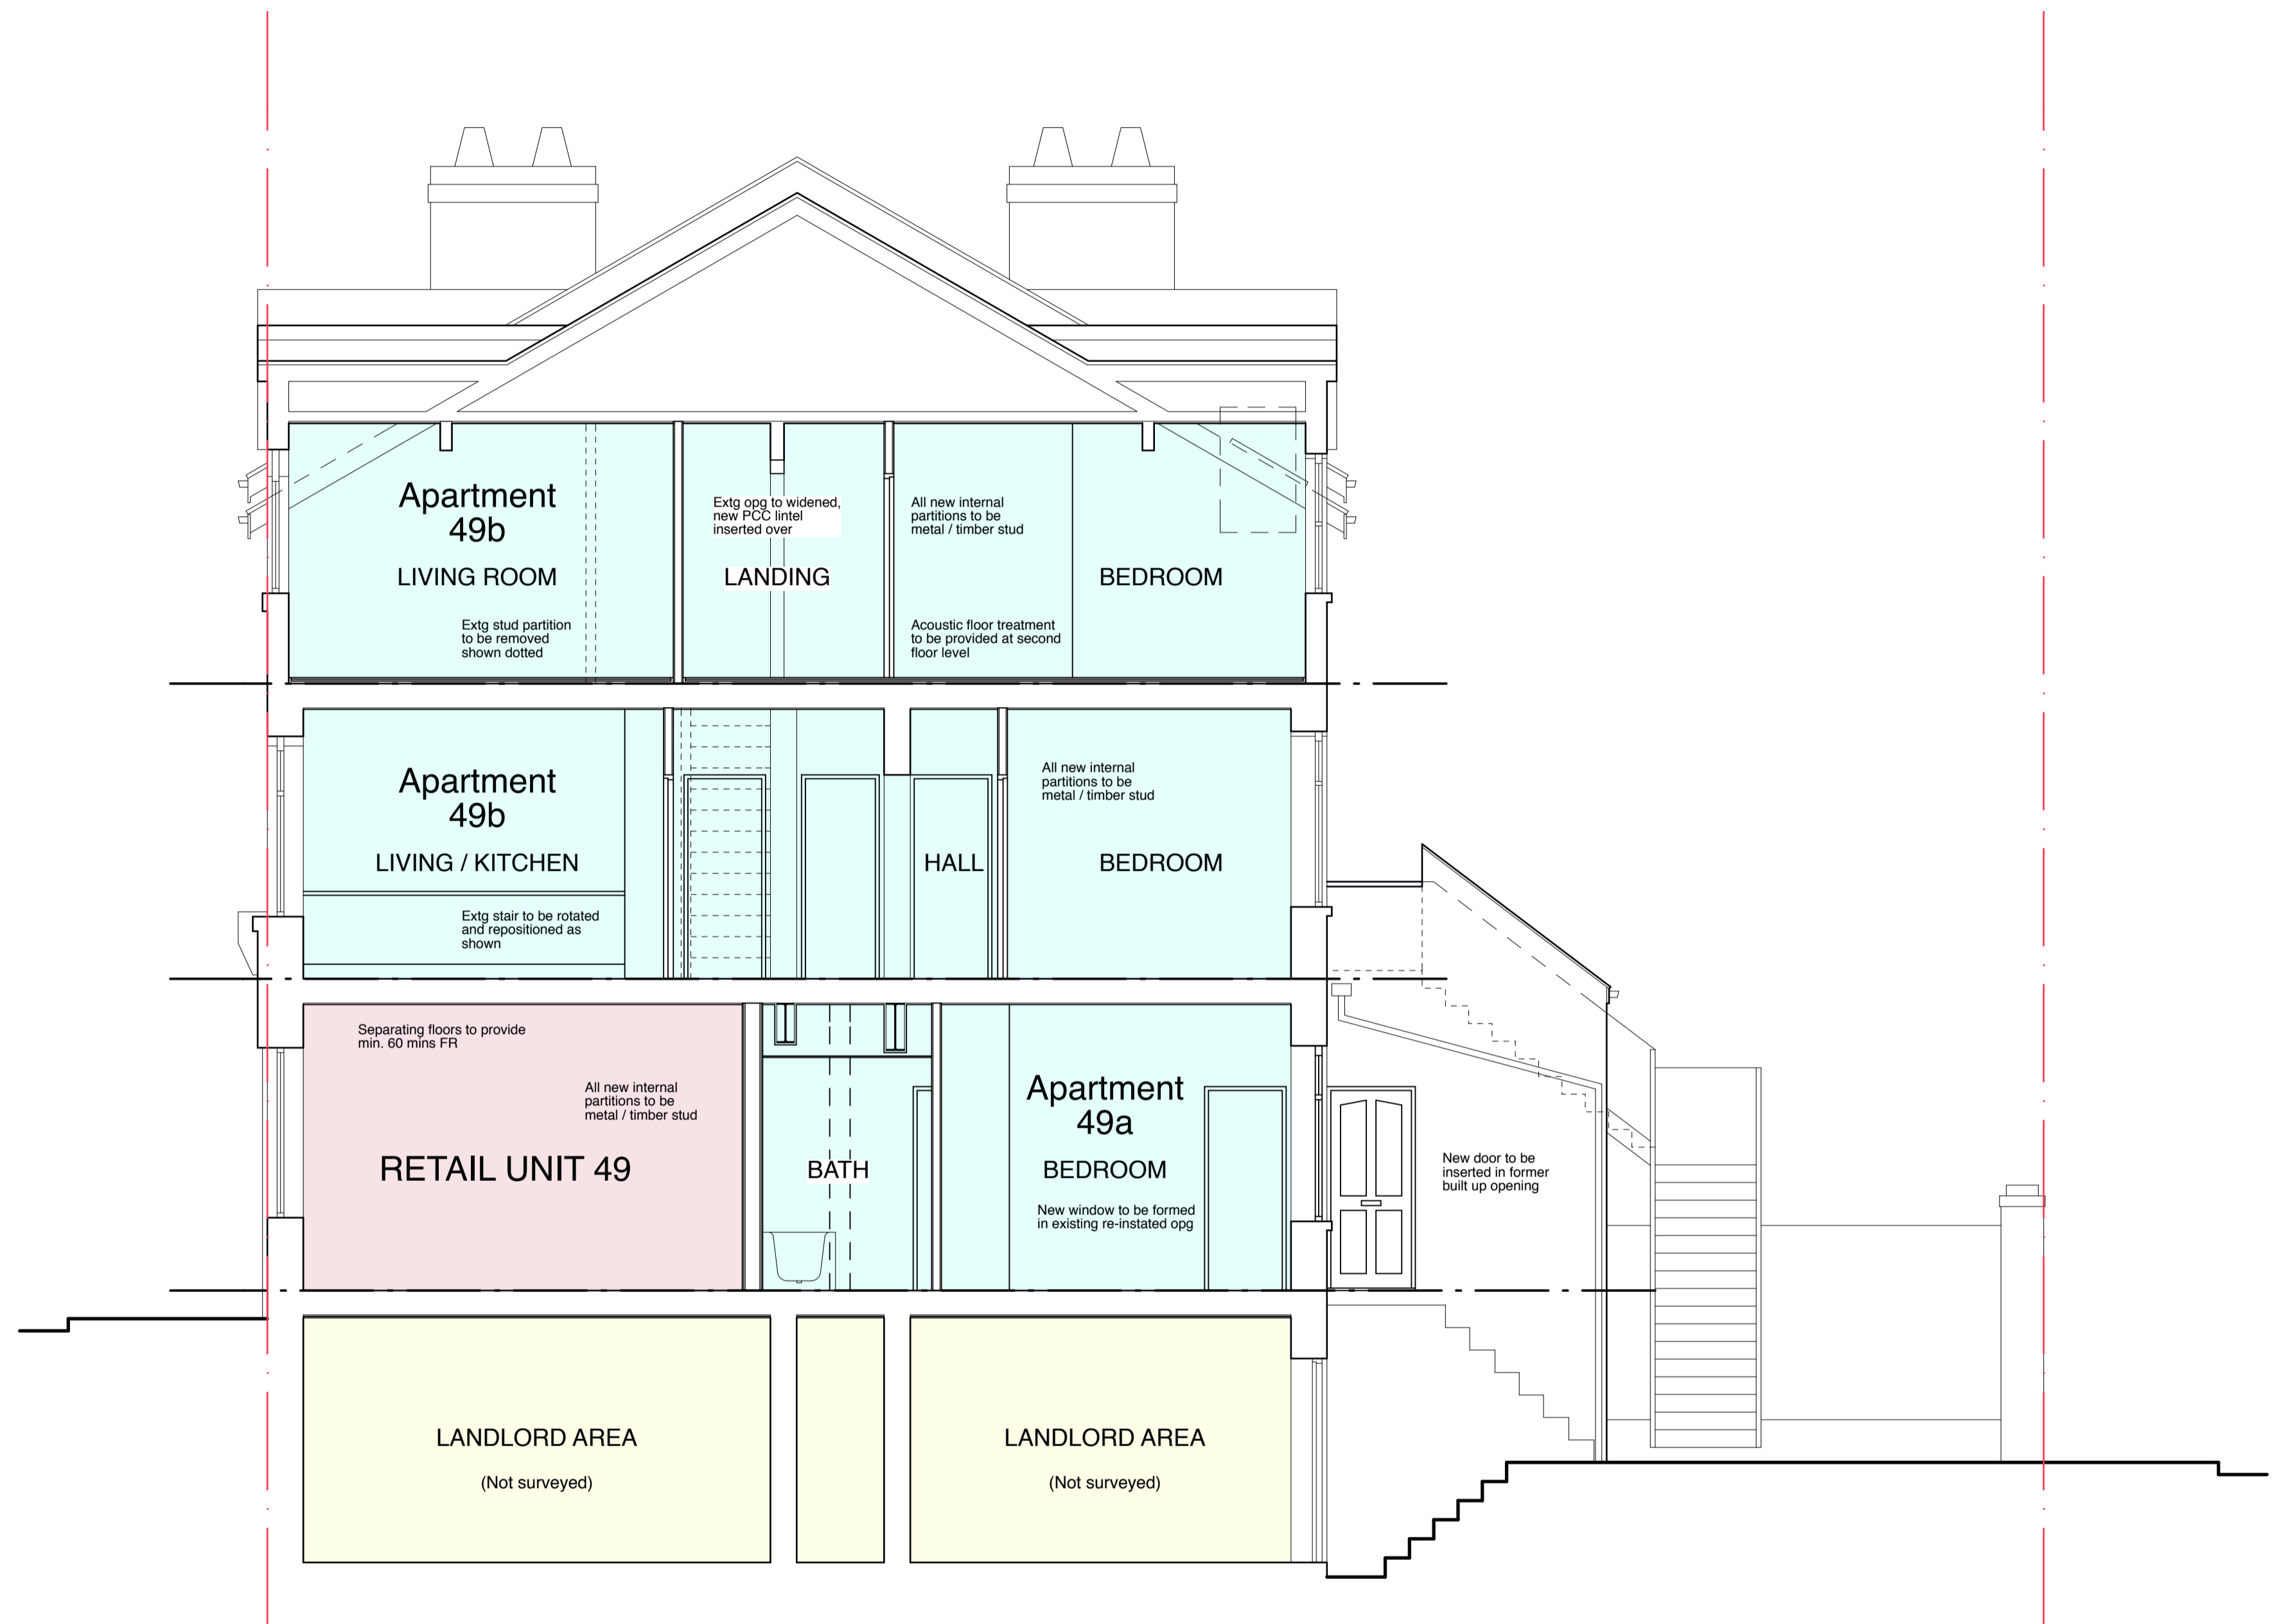

PROPOSED CROSS SECTION (Thro' No. 49)

PROPOSED DEVELOPMENT OF  
47 / 49 PARK ROAD,  
WORSBROUGH, BARNSELY

Scale: 1:50@A1 Date: June 2013  
1:100@A3

Dwg No: 007 Rev: