




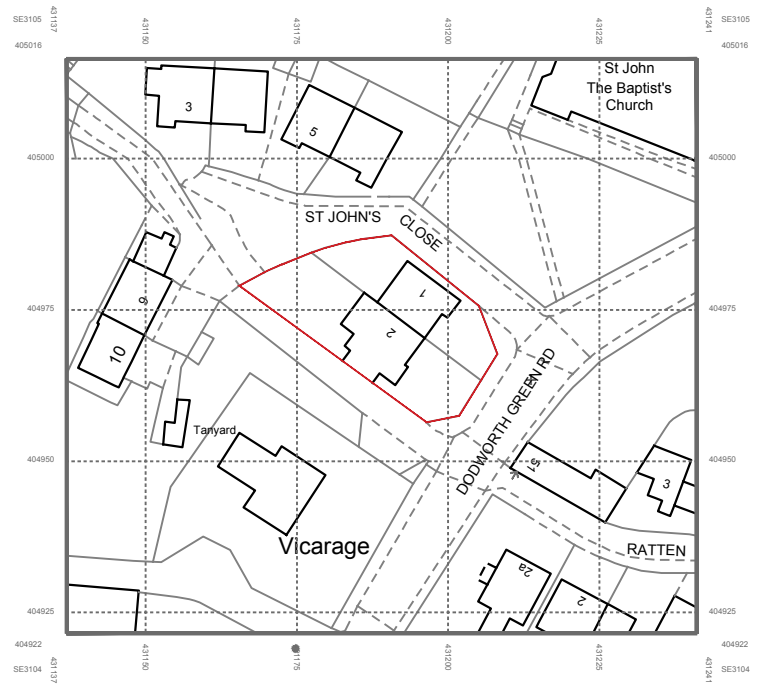


Proposed Location Plan
Scale 1:1250

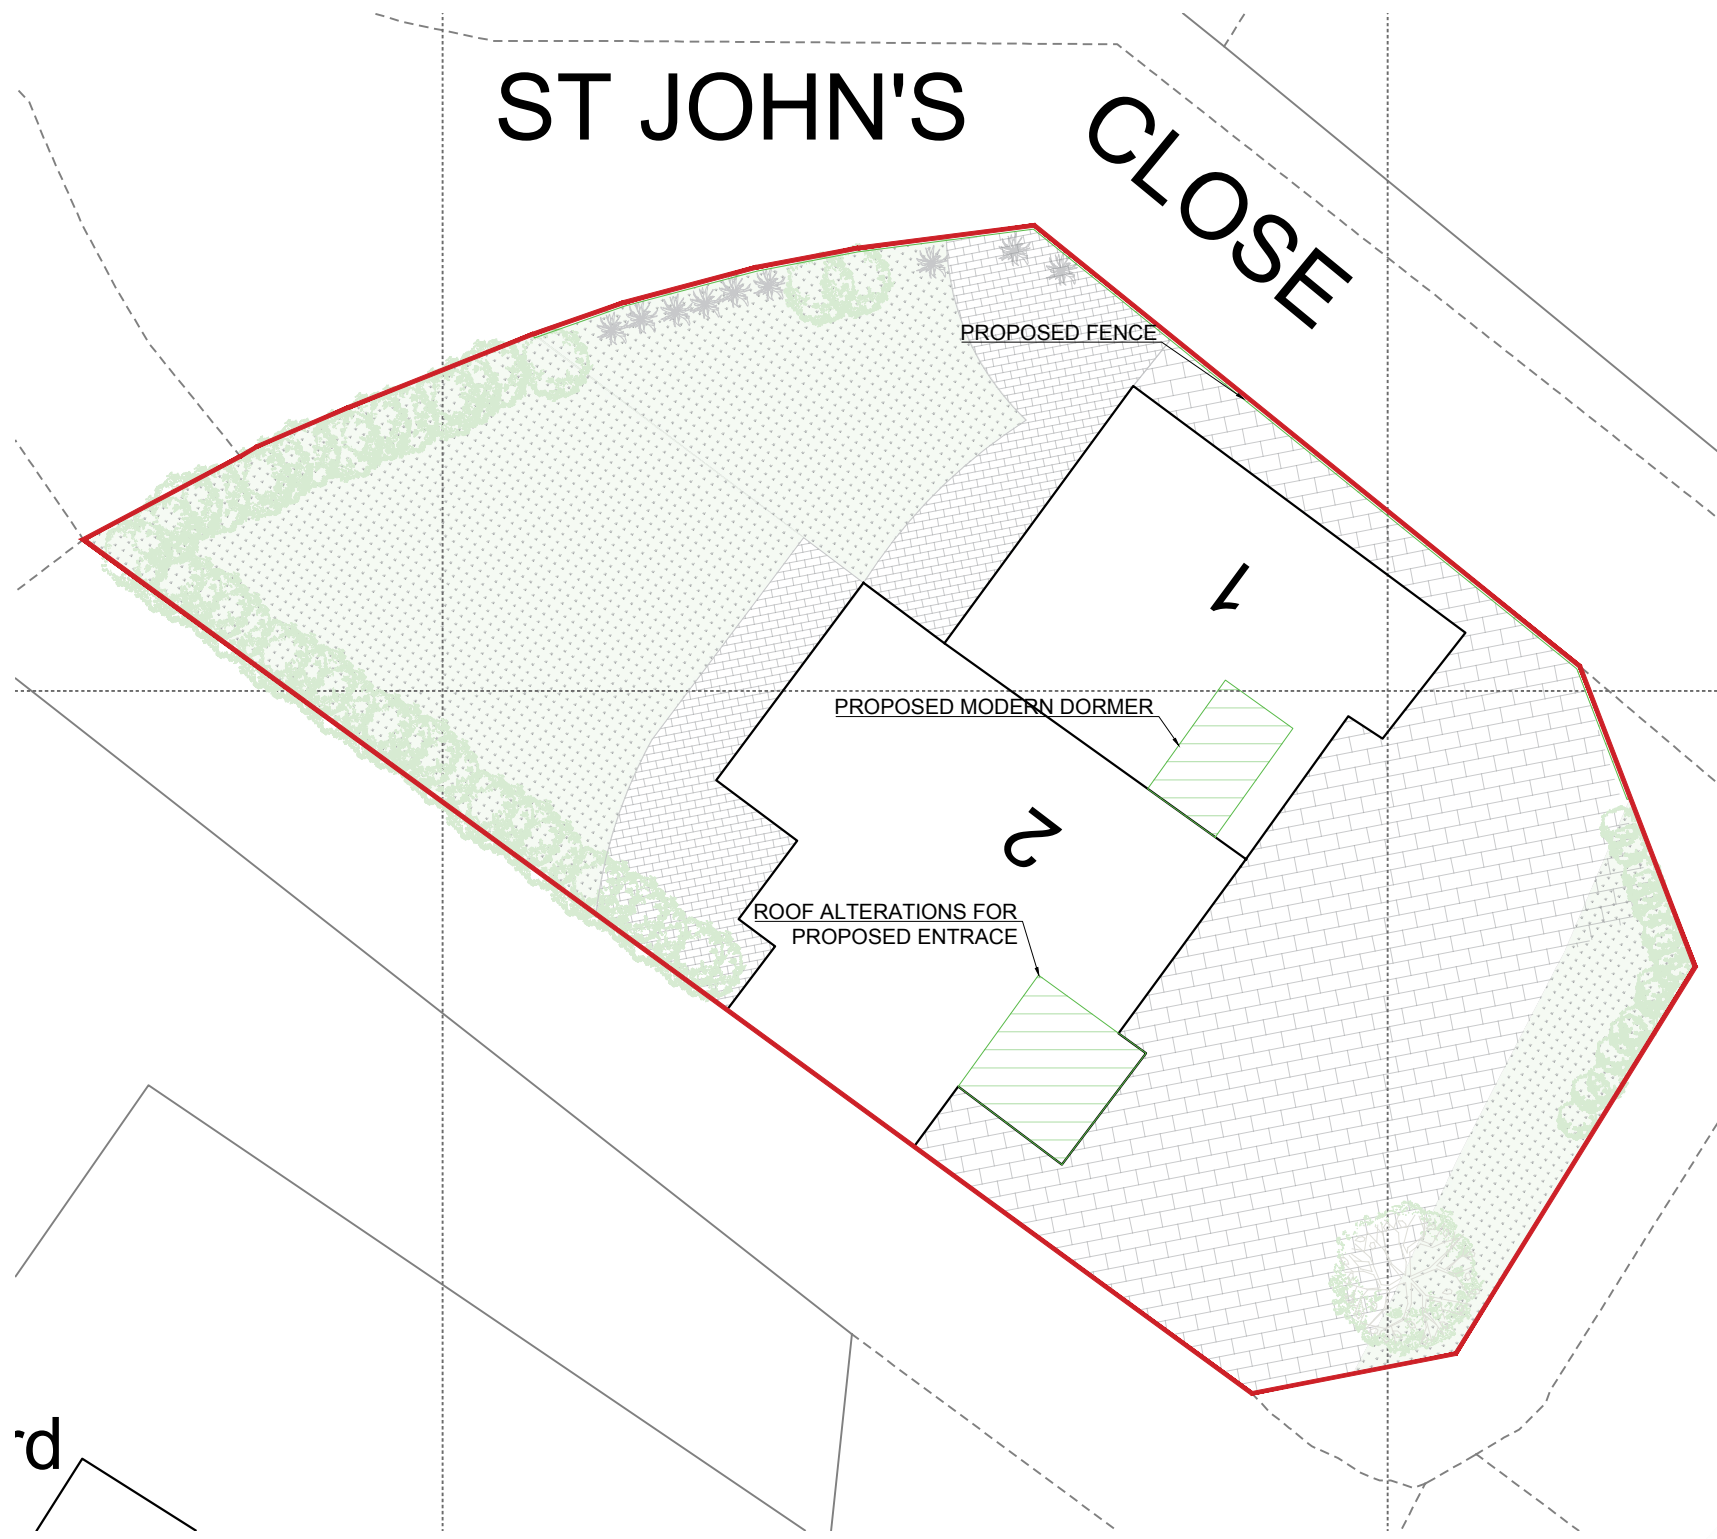


Proposed Site Plan
Scale 1:200

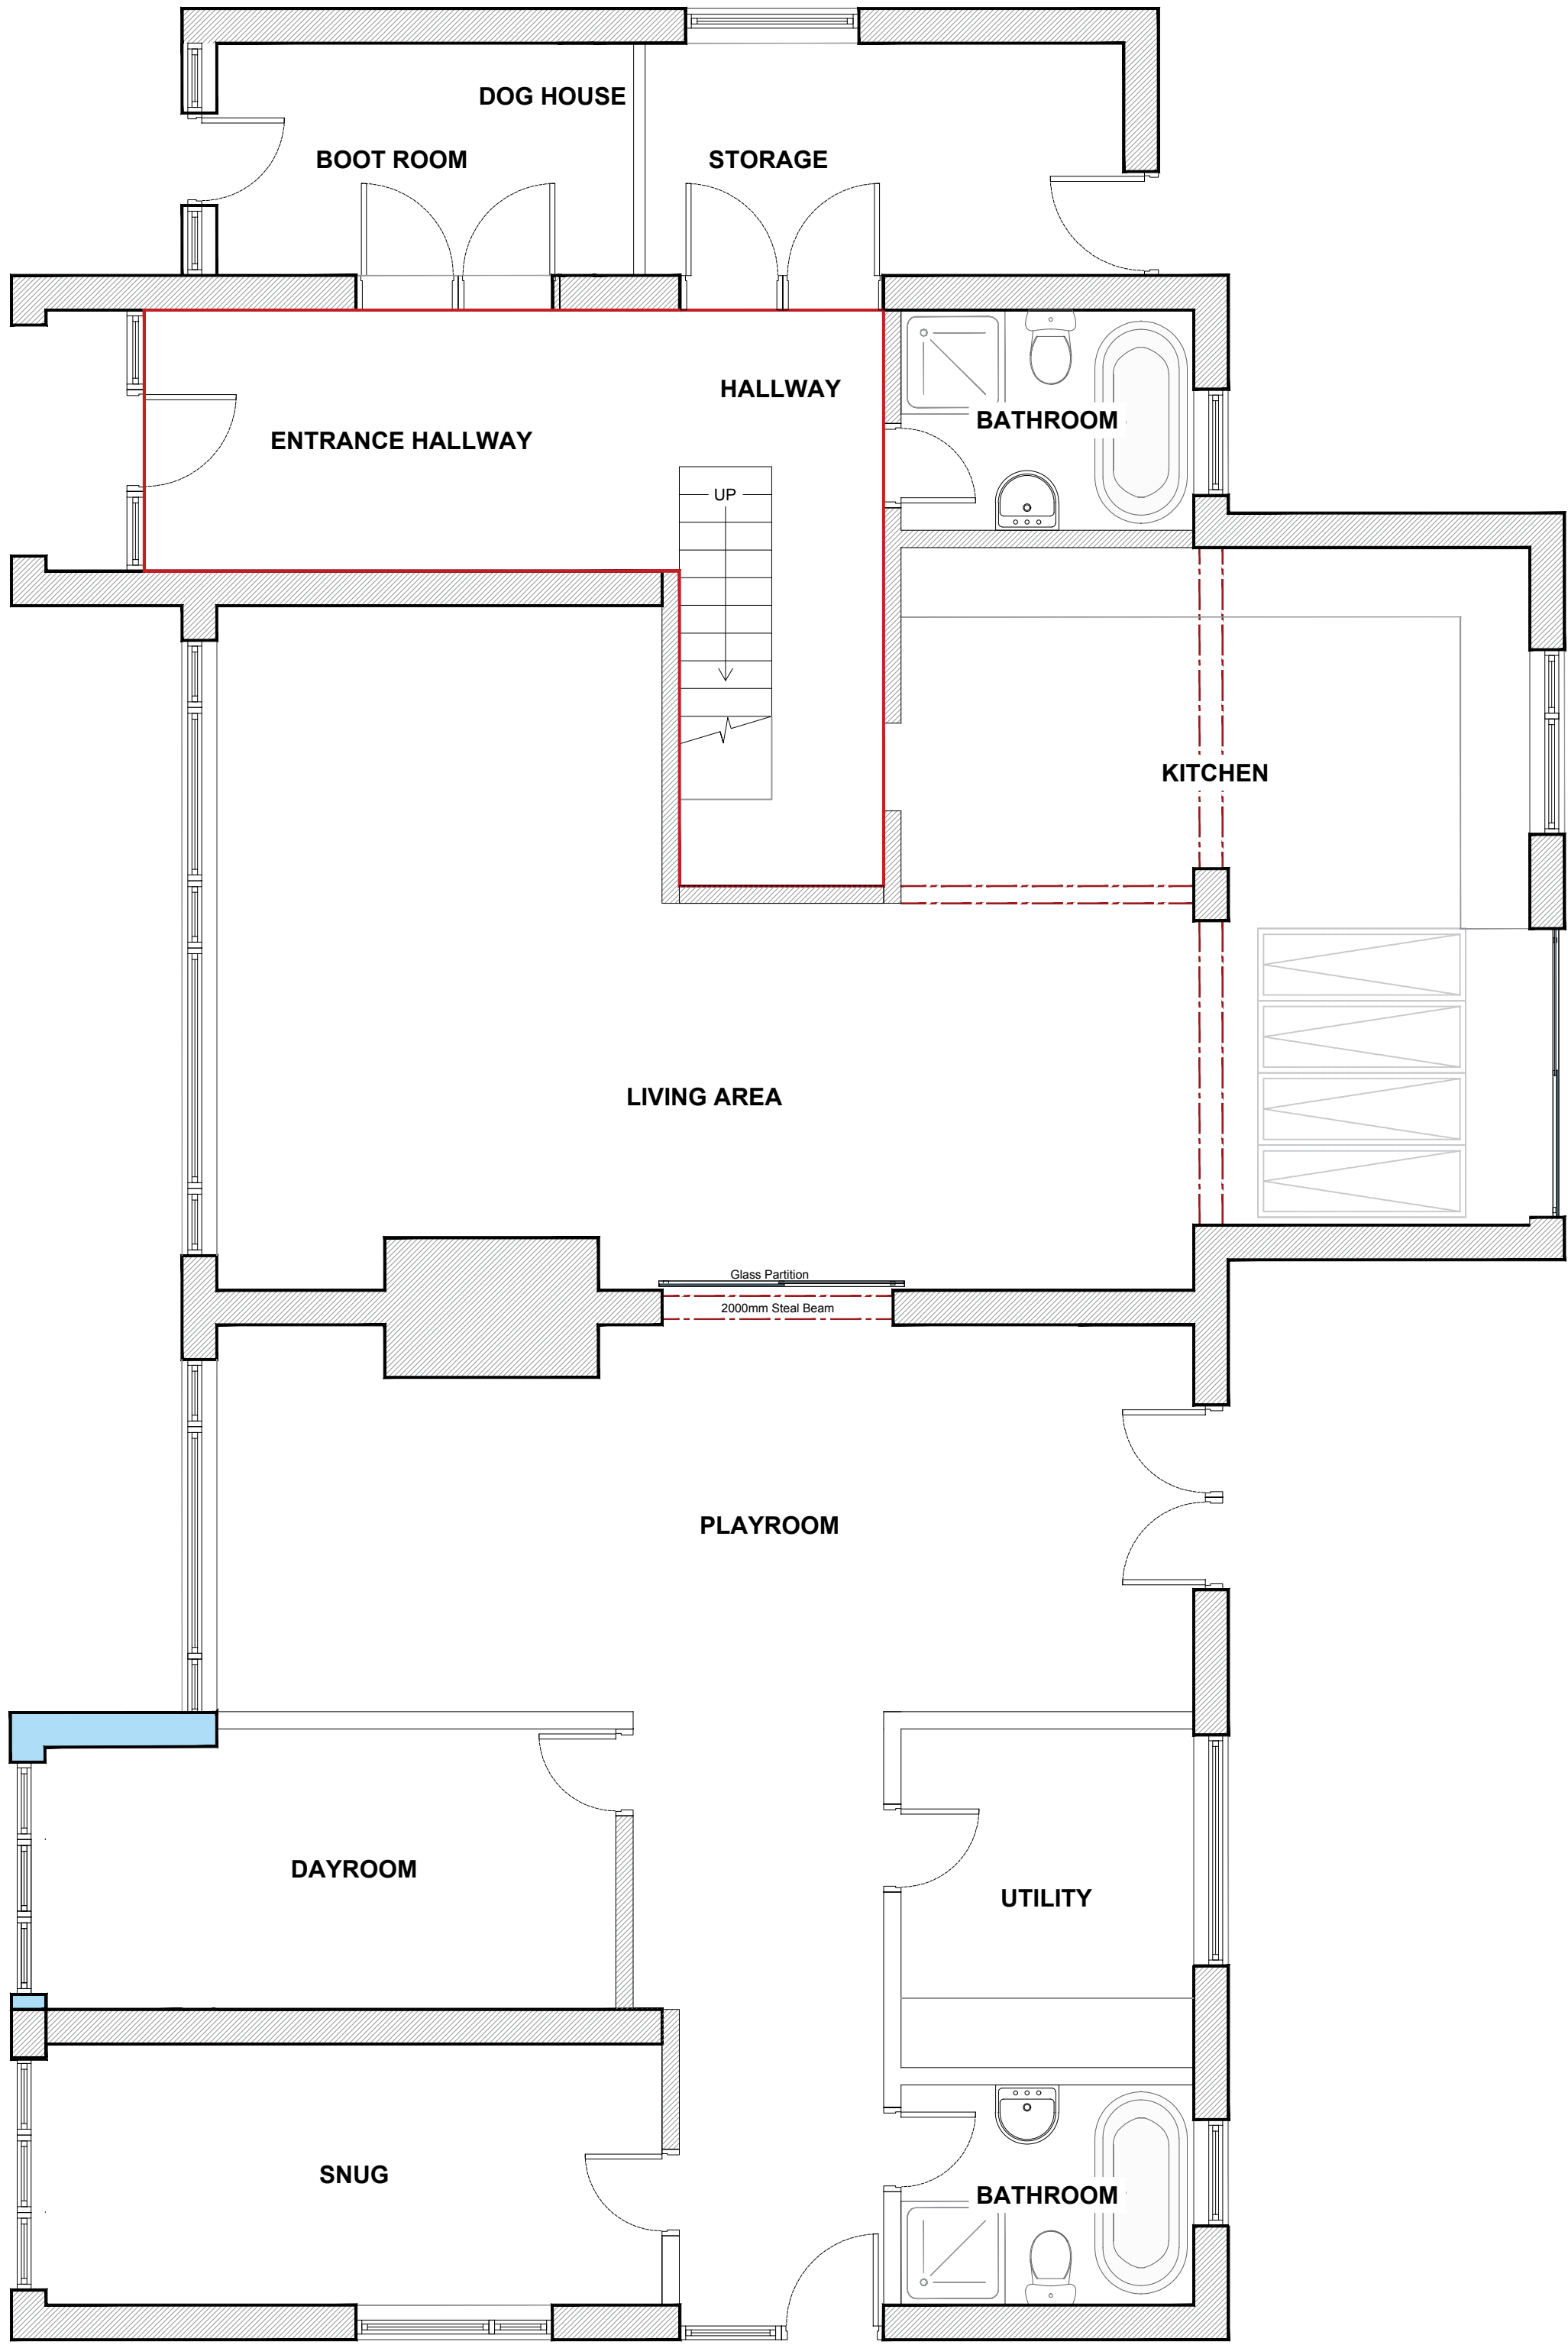

Proposed Ground Floor Plan
Scale 1:50

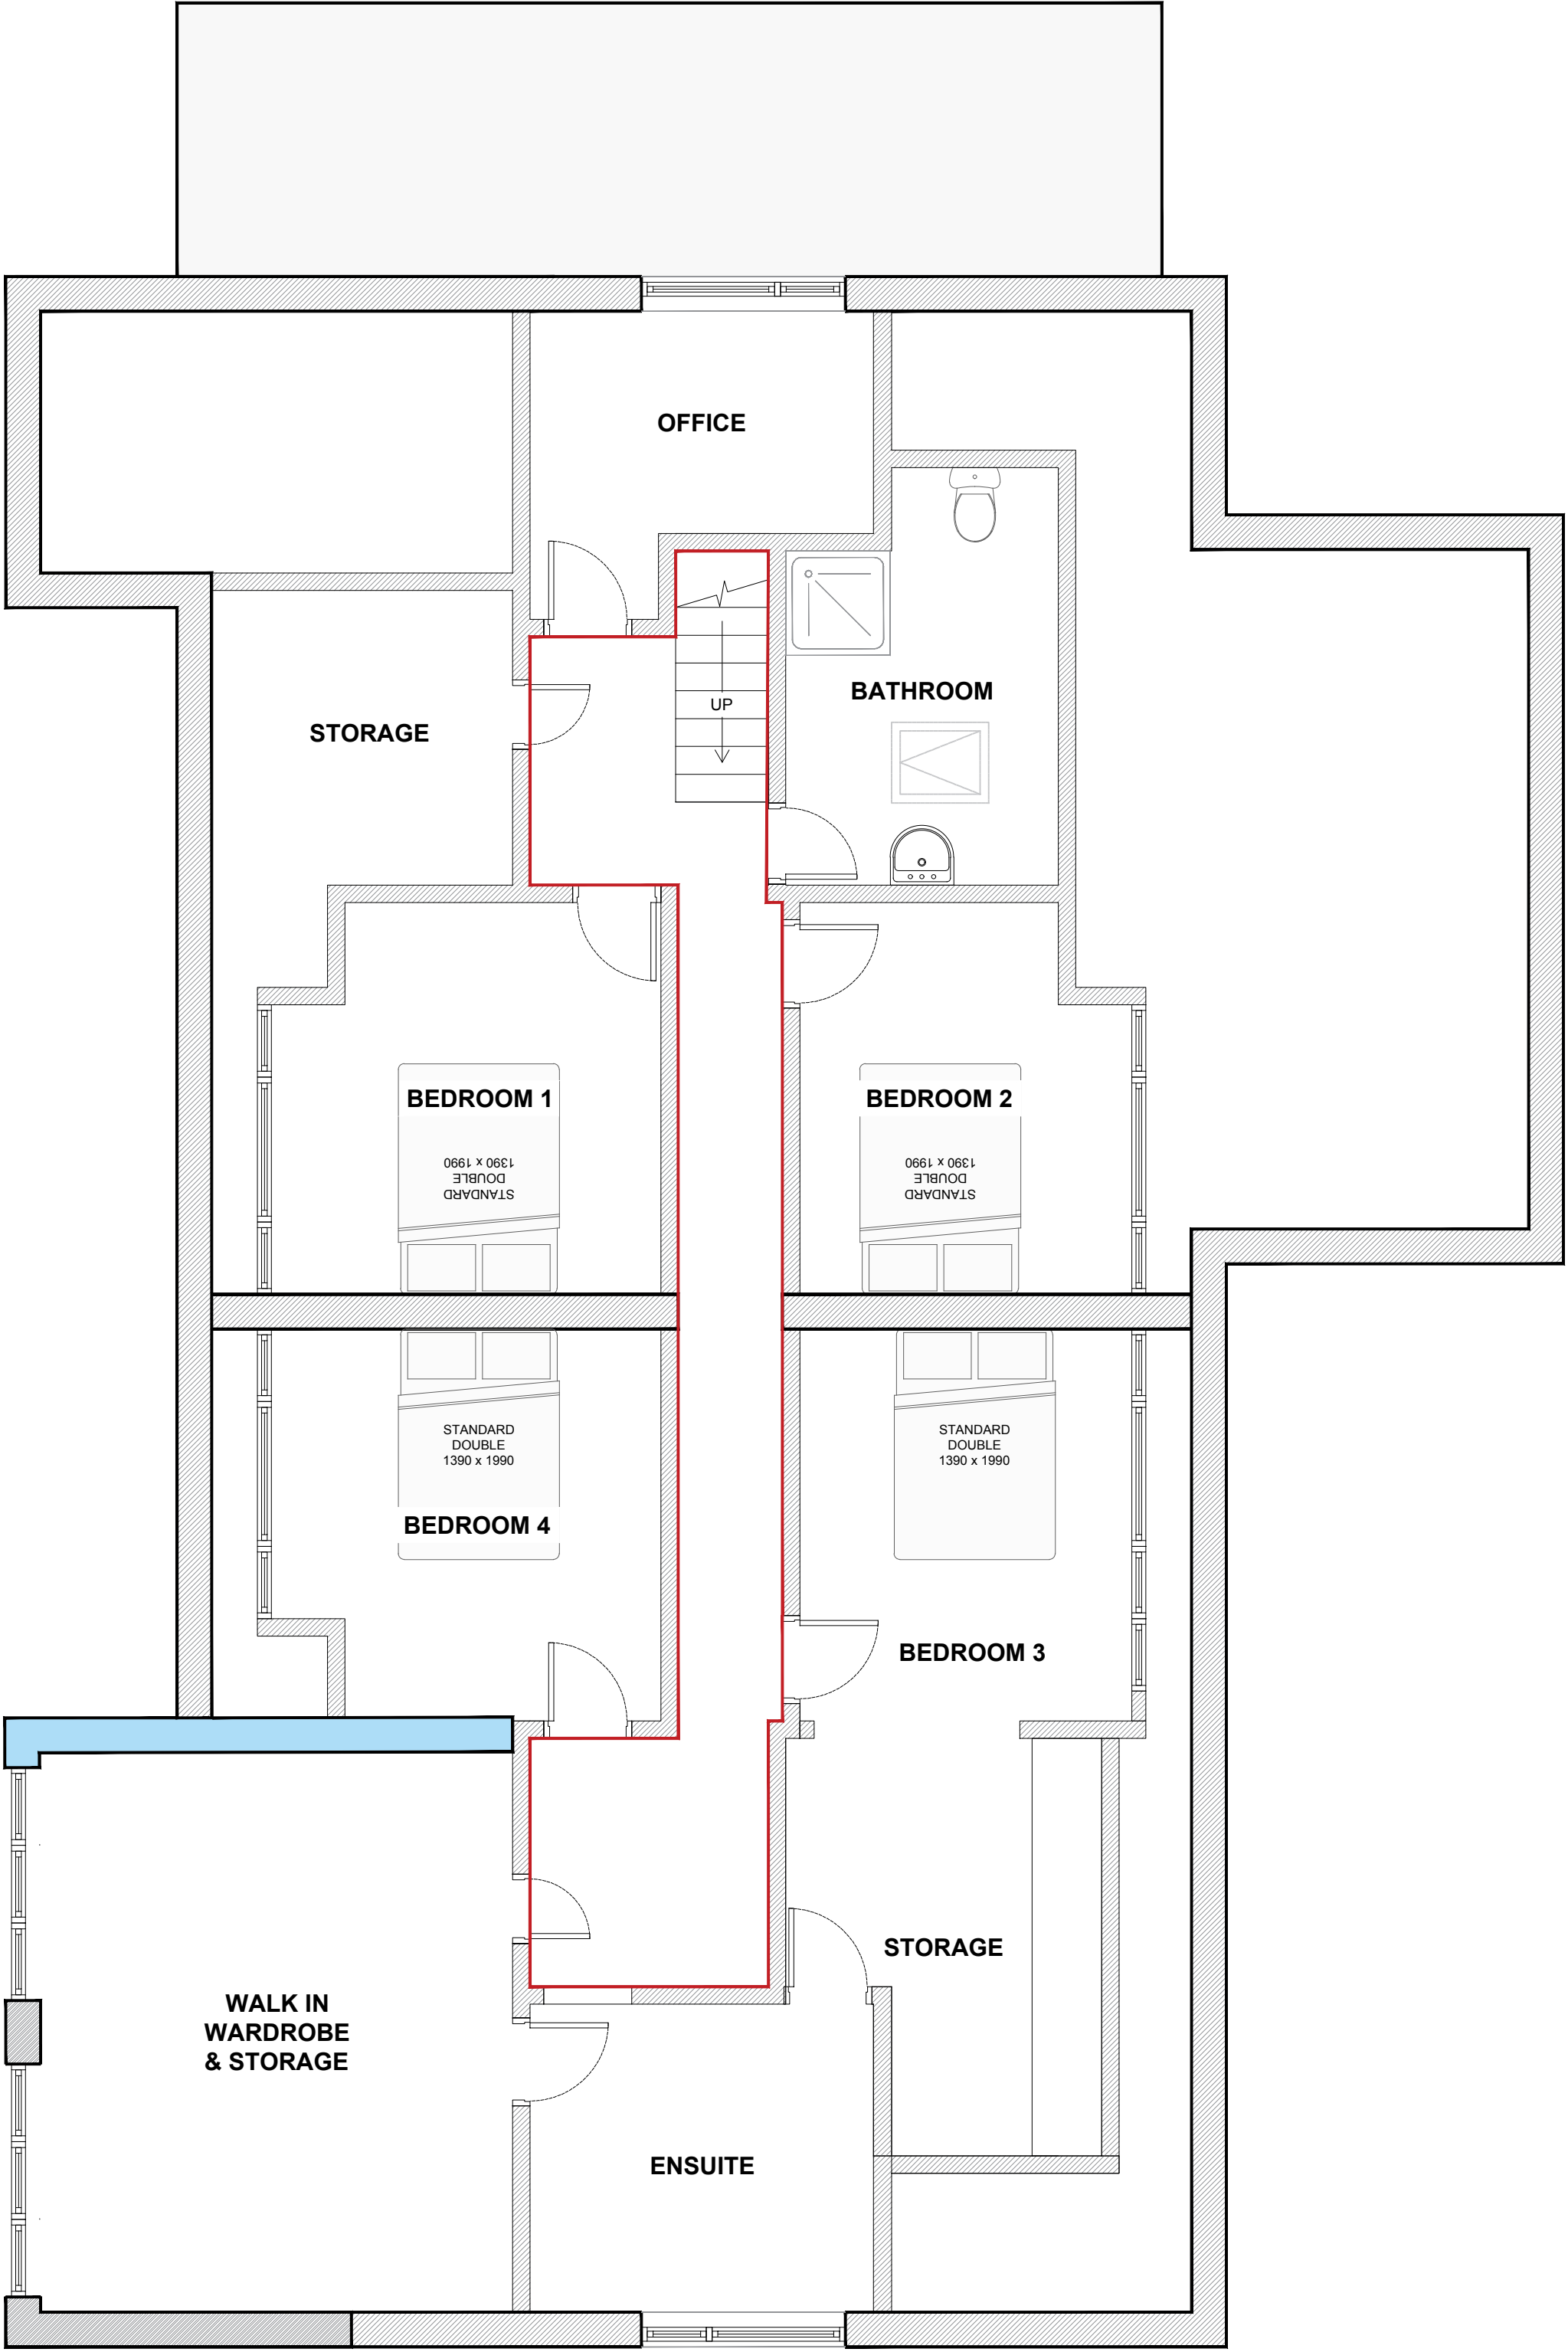

Proposed First Floor Plan
Scale 1:50

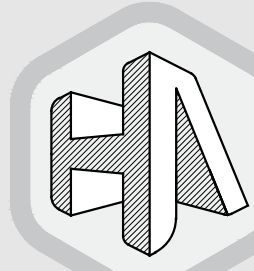

Hirst Architects
Registered Architects
Incorporated Practice

CLIENT:	Nichola Rodgers
SITE ADDRESS:	2 St John's Close Dodworth Barnsley, S75 3RY
DRAWING NUMBER:	Proposed Building Plans, Site Plan & Location Plan HA-251005
REVISION NUMBER:	REV 06
RIBA STAGE:	RIBA Stage 3 PLANNING
DRAWN BY:	Luke Hirst BA(Hons) March(Hons) ADPPA ARB RIBA CHARTERED ARCHITECT
CHECKED BY:	Luke Hirst BA(Hons) March(Hons) ADPPA ARB RIBA CHARTERED ARCHITECT
SCALE	PAPER
VARIES	A.1