



|             |         |
|-------------|---------|
| Drawing No. | Rev No. |
| MAC001 -001 |         |

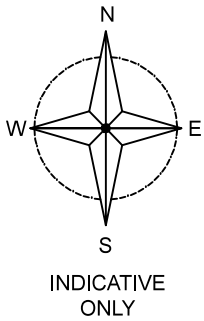

| SCALE BARS |    |    |    |    |    |
|------------|----|----|----|----|----|
| 1:100      | 1  | 2  | 3  | 4  | 5  |
| 1:200      | 2  | 4  | 6  | 8  | 10 |
| 1:500      | 5  | 10 | 15 | 20 | 25 |
| 1:1250     | 25 |    | 50 |    |    |

DO NOT SCALE: Contractor to check all dimensions and report any omissions or errors

#### NOTES

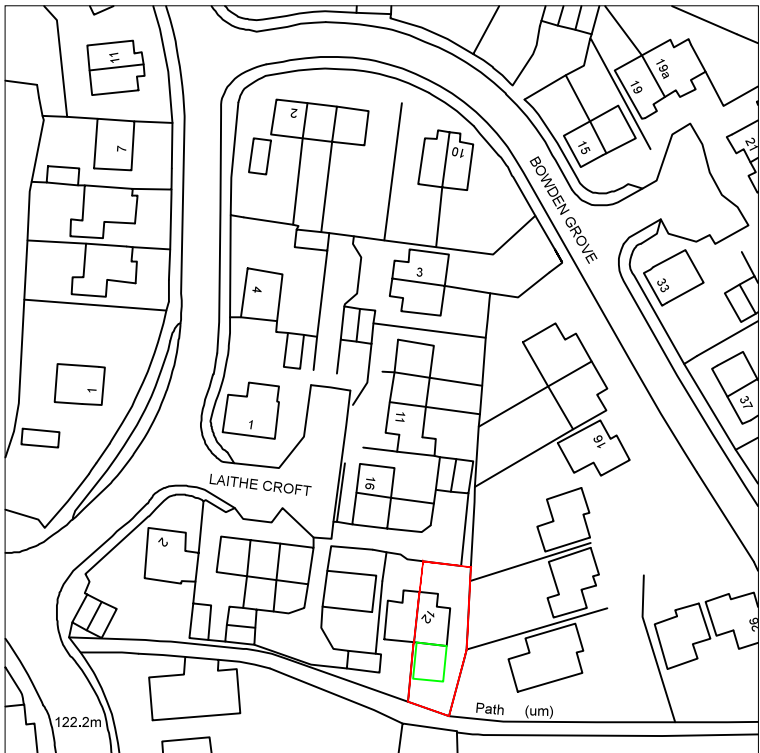

LOCATION PLAN  
SCALE 1:1250 AT A3



SITE PLAN  
SCALE 1:500 AT A3

| Rev   | Description                          | By                              | Chk                               | App                                   | Date |
|---|--------------------------------------|---------------------------------|-----------------------------------|---------------------------------------|------|
| JRB DESIGNS Ltd<br>1 Saville Road<br>Cudworth<br>Barnsley<br>S72 8LT<br>Tel: 01226 383542<br>Fax: 01226 380078<br>Mob: 07970 541192<br>Email: john@jrbdesigns.co.uk<br>This drawing is copyright. © jrbdesigns Ltd. |                                      |                                 |                                   |                                       |      |
| Client<br>MR. A CHAPPELL   |                                      |                                 |                                   |                                       |      |
| Drawing Title<br>SITE PLANS   |                                      |                                 |                                   |                                       |      |
| Address<br>12 LAITHE CROFT<br>DODWORTH<br>BARNSELY<br>S75 3LZ   |                                      |                                 |                                   |                                       |      |
| Project Title:<br>PROPOSED SINGLE STOREY<br>REAR EXTENSION   |                                      |                                 |                                   |                                       |      |
| Purpose of Issue:<br>PLANNING   |                                      |                                 |                                   |                                       |      |
| Drawing Status<br>FIRST ISSUE   |                                      |                                 |                                   |                                       |      |
| Scale at A3<br>AS SHOWN   | Drawn By<br>JRB                      | Date<br>28/04/2025              |                                   |                                       |      |
| Checked By   | Date<br>28/04/2025                   | Approved By                     | Date<br>28/04/2025                |                                       |      |
| Project No.<br>MAC001   | Drawing No.<br>001                   |                                 | Revision<br>-                     |                                       |      |
| APPROVAL <input checked="" type="checkbox"/>   | INFORMATION <input type="checkbox"/> | TENDER <input type="checkbox"/> | CONTRACT <input type="checkbox"/> | CONSTRUCTION <input type="checkbox"/> |      |