



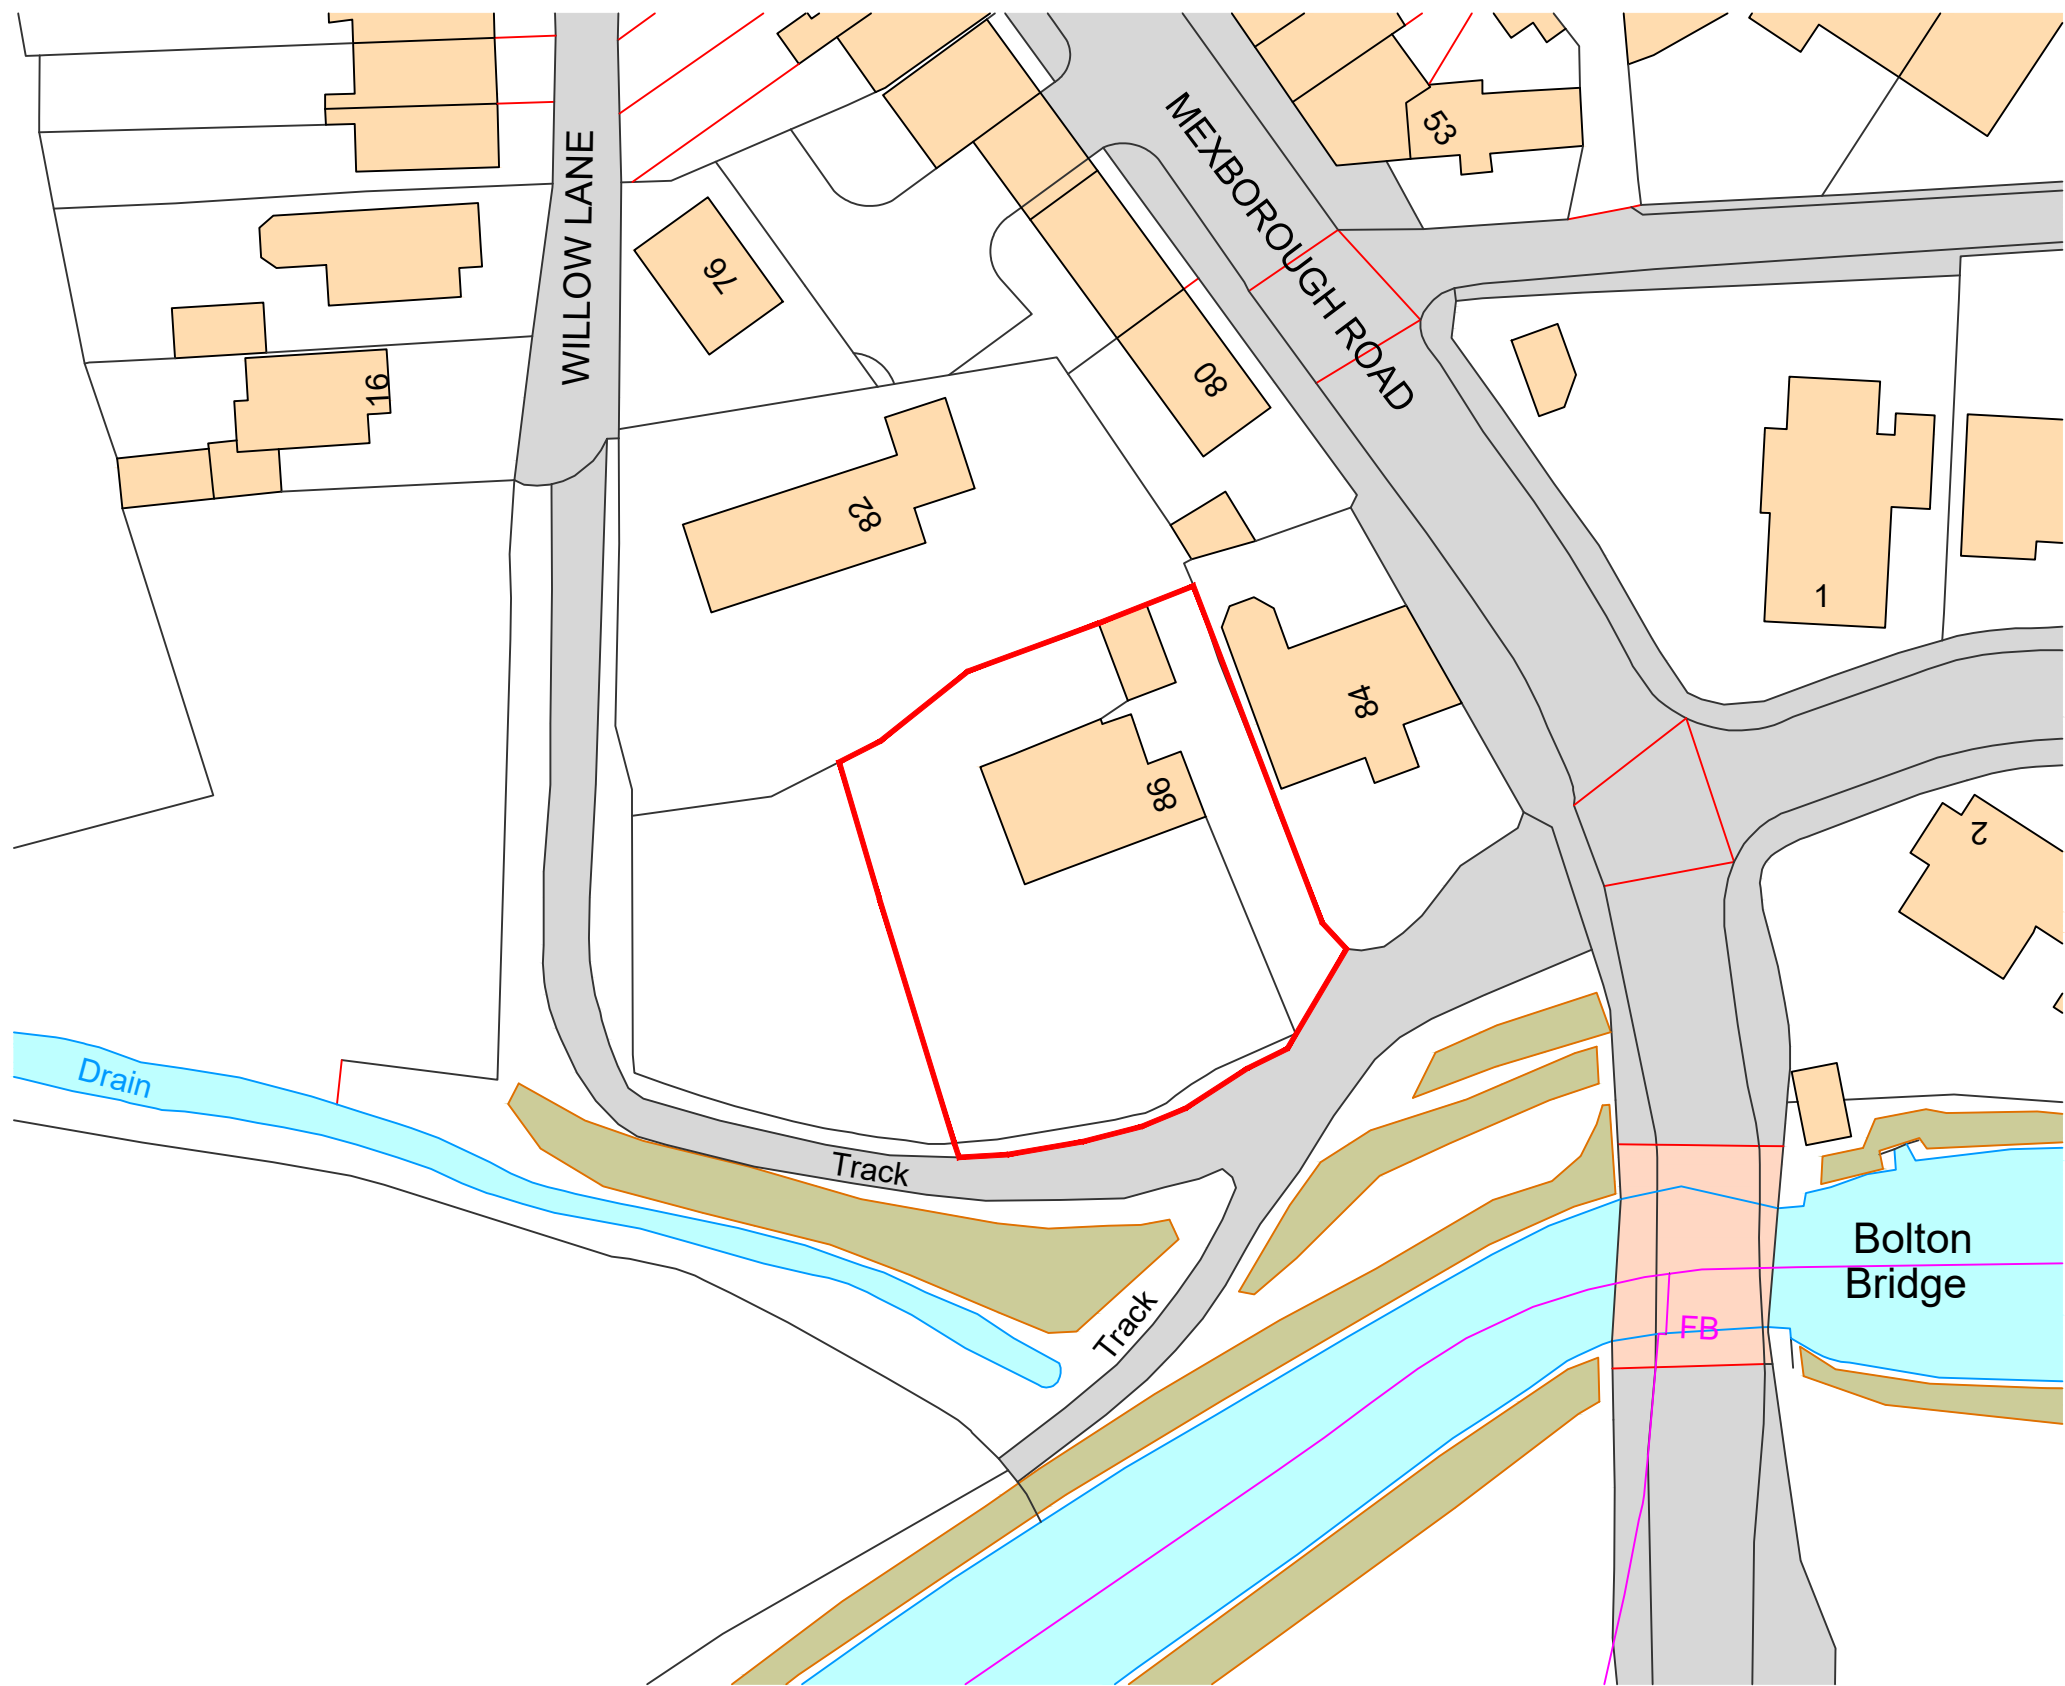

DATE	REVISIONS	BY
------	-----------	----

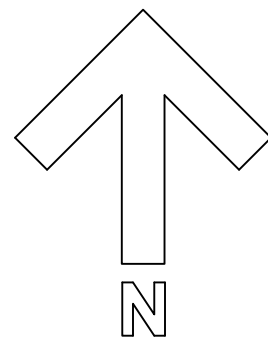

DRAWN	AN	CHECKED	DATE	April 24
-------	----	---------	------	----------

DRG. No.	06	REV.
----------	----	------

SCALE:	1:500@A3
--------	----------

Proposed Site Plan
