

Drawing status

Notes	Status	Rev	Date
PRELIMINARY ISSUE	P	-	25.07.17
TENDER ISSUE	T	-	11.10.17
AMENDMENTS - Blockwork wall NBS reference added	T	A	17.11.17
AMENDMENTS - Notes added	T	B	24.11.17

Drawing status annotation
P-Preliminary T-Tender D-Design (post preliminary) C-Construction

Client

BARNSELY HOSPITALS NHS FOUNDATION TRUST

Project title

O BLOCK REFURBISHMENT
RE-LOCATION OF NEONATAL


Project no
170/021

Drawing title

PROPOSED DIMENSIONED PLAN
OF NEW NEONATAL UNIT
SHEET 1 OF 2

Drawing no
(22-)01

Status	Revision
T	B

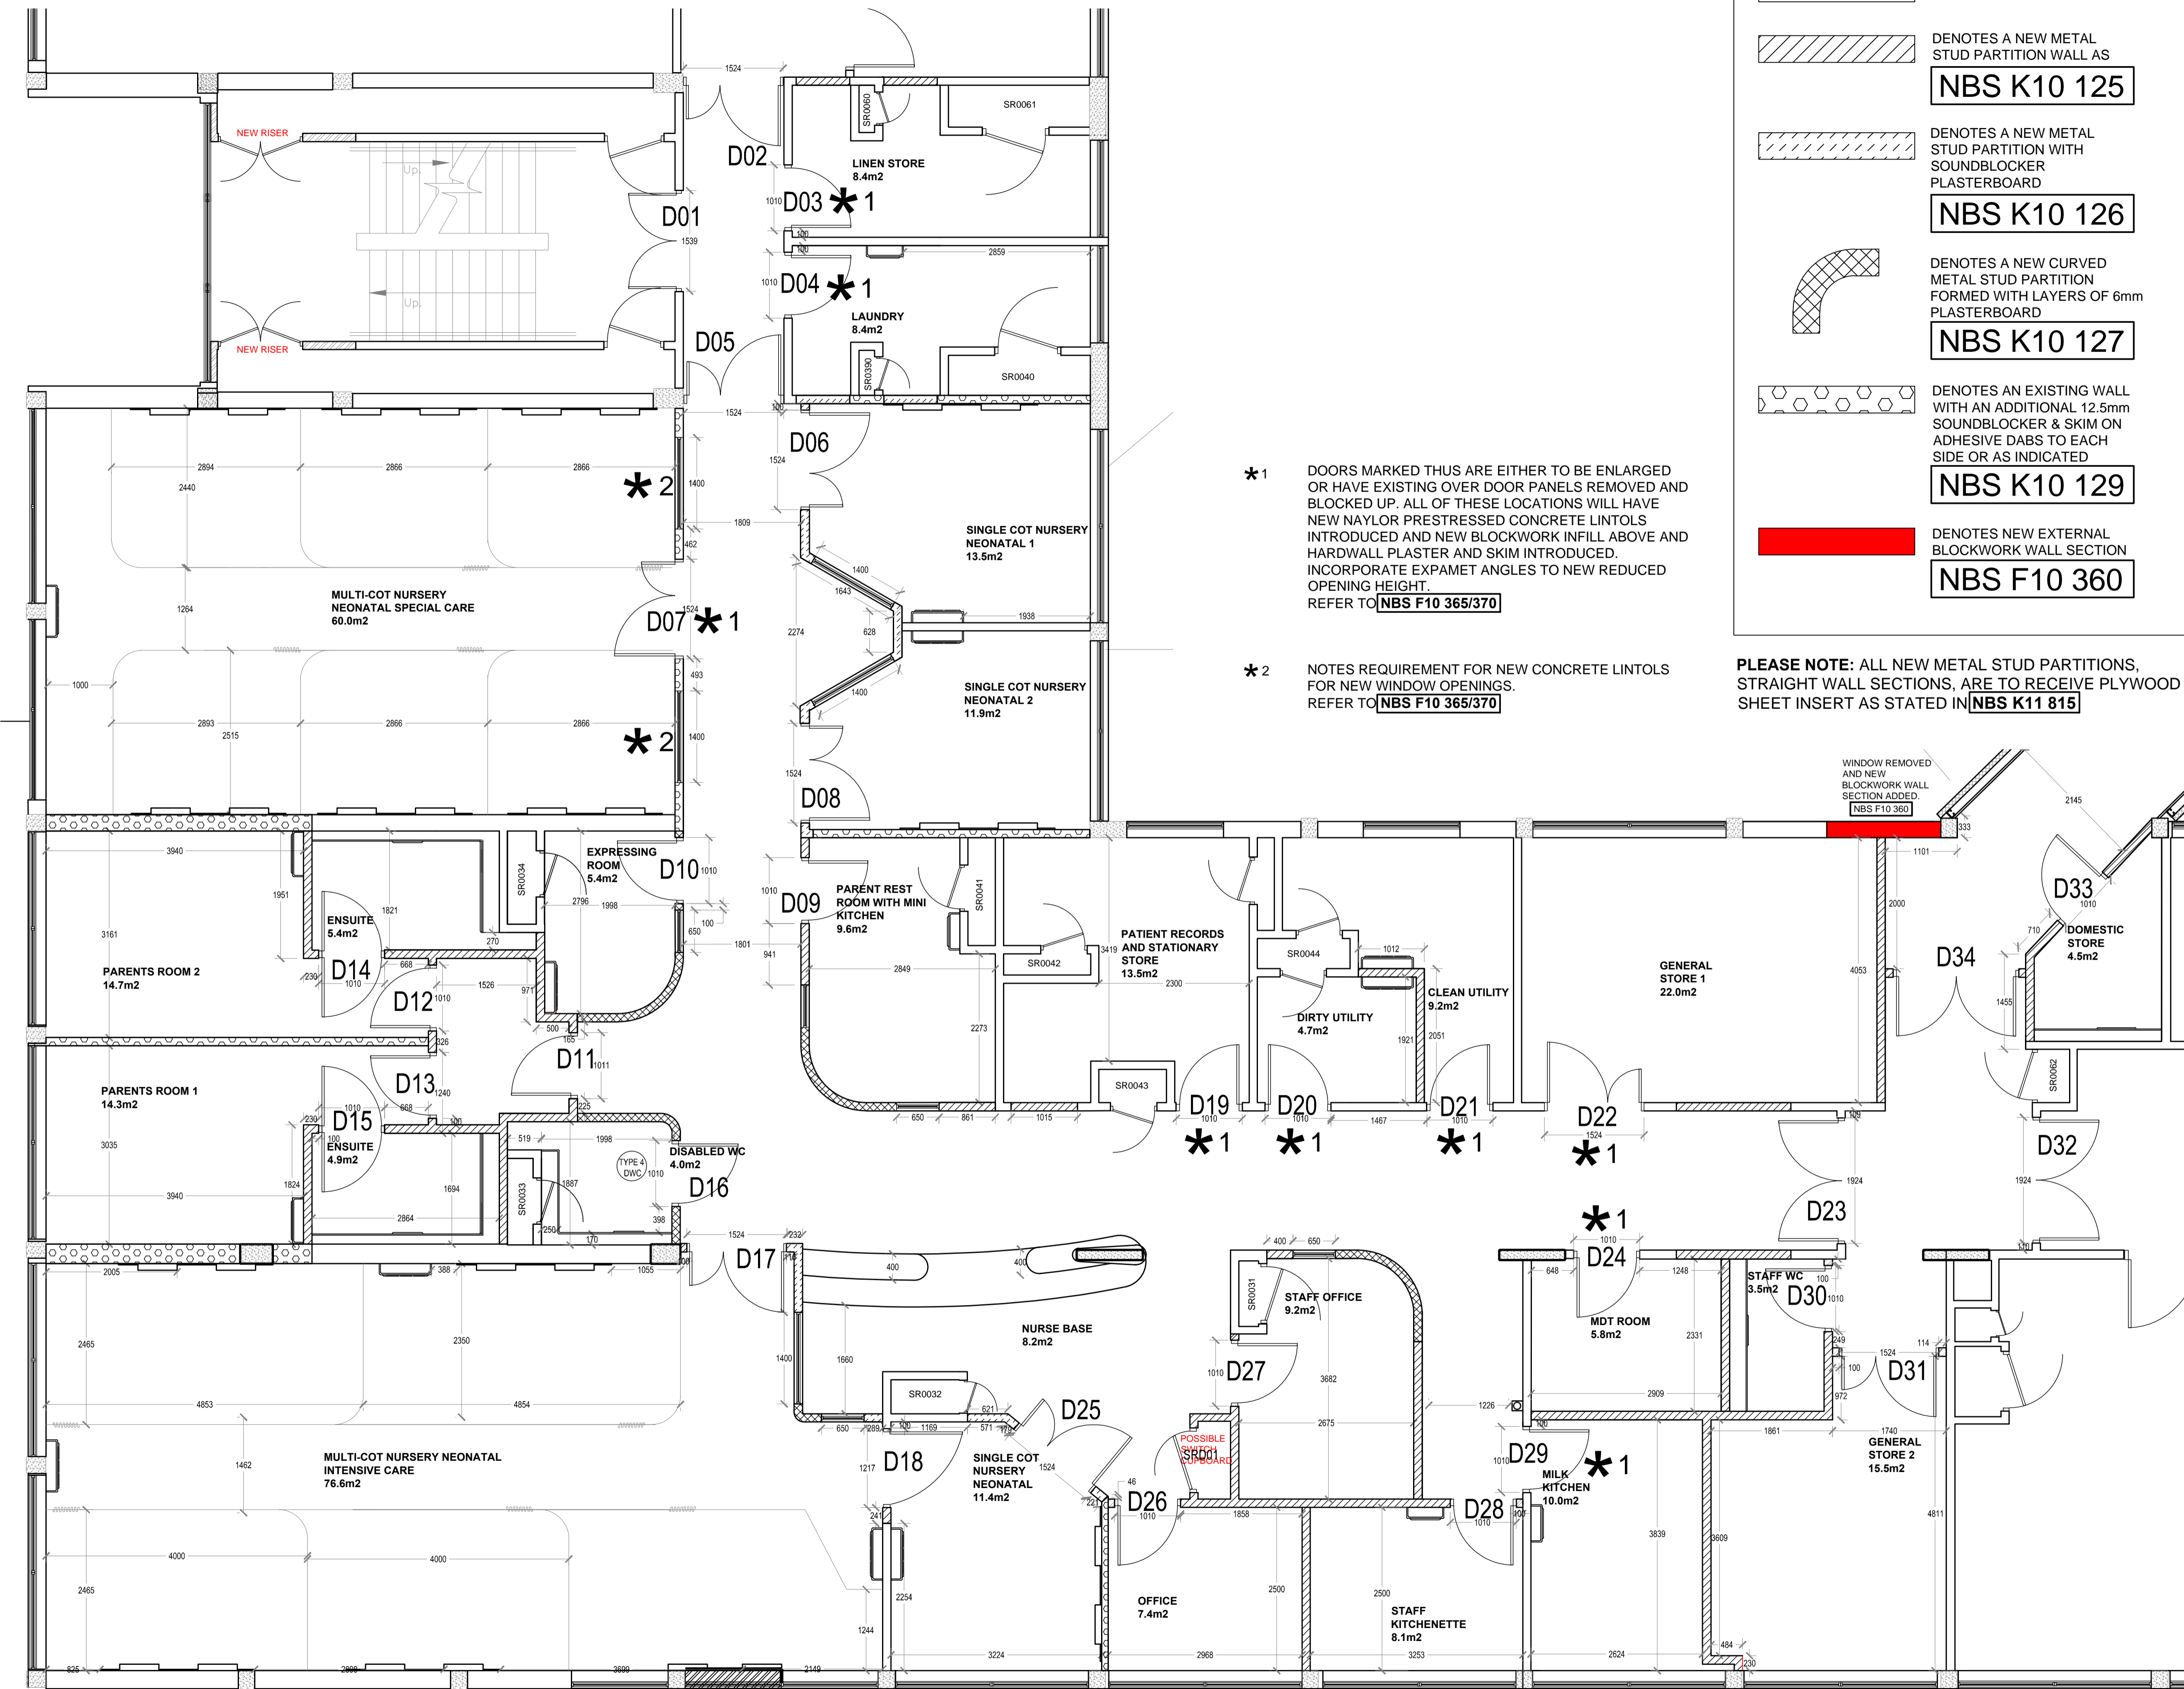

KEY

- DENOTES AN EXISTING WALL
- DENOTES A NEW METAL STUD PARTITION WALL AS **NBS K10 125**
- DENOTES A NEW METAL STUD PARTITION WITH SOUNDBLOCKER PLASTERBOARD **NBS K10 126**
- DENOTES A NEW CURVED METAL STUD PARTITION FORMED WITH LAYERS OF 6mm PLASTERBOARD **NBS K10 127**
- DENOTES AN EXISTING WALL WITH AN ADDITIONAL 12.5mm SOUNDBLOCKER & SKIM ON ADHESIVE DABS TO EACH SIDE OR AS INDICATED **NBS K10 129**
- DENOTES NEW EXTERNAL BLOCKWORK WALL SECTION **NBS F10 360**

*** 1** DOORS MARKED THUS ARE EITHER TO BE ENLARGED OR HAVE EXISTING OVER DOOR PANELS REMOVED AND BLOCKED UP. ALL OF THESE LOCATIONS WILL HAVE NEW NAYLOR PRESTRESSED CONCRETE LINTOLS INTRODUCED AND NEW BLOCKWORK INFILL ABOVE AND HARDWALL PLASTER AND SKIM INTRODUCED. INCORPORATE EXPANET ANGLES TO NEW REDUCED OPENING HEIGHT. REFER TO **NBS F10 365/370**

*** 2** NOTES REQUIREMENT FOR NEW CONCRETE LINTOLS FOR NEW WINDOW OPENINGS. REFER TO **NBS F10 365/370**

PLEASE NOTE: ALL NEW METAL STUD PARTITIONS, STRAIGHT WALL SECTIONS, ARE TO RECEIVE PLYWOOD SHEET INSERT AS STATED IN **NBS K11 815**

PROPOSED NEONATAL UNIT DIMENSIONED PLAN
1:50