



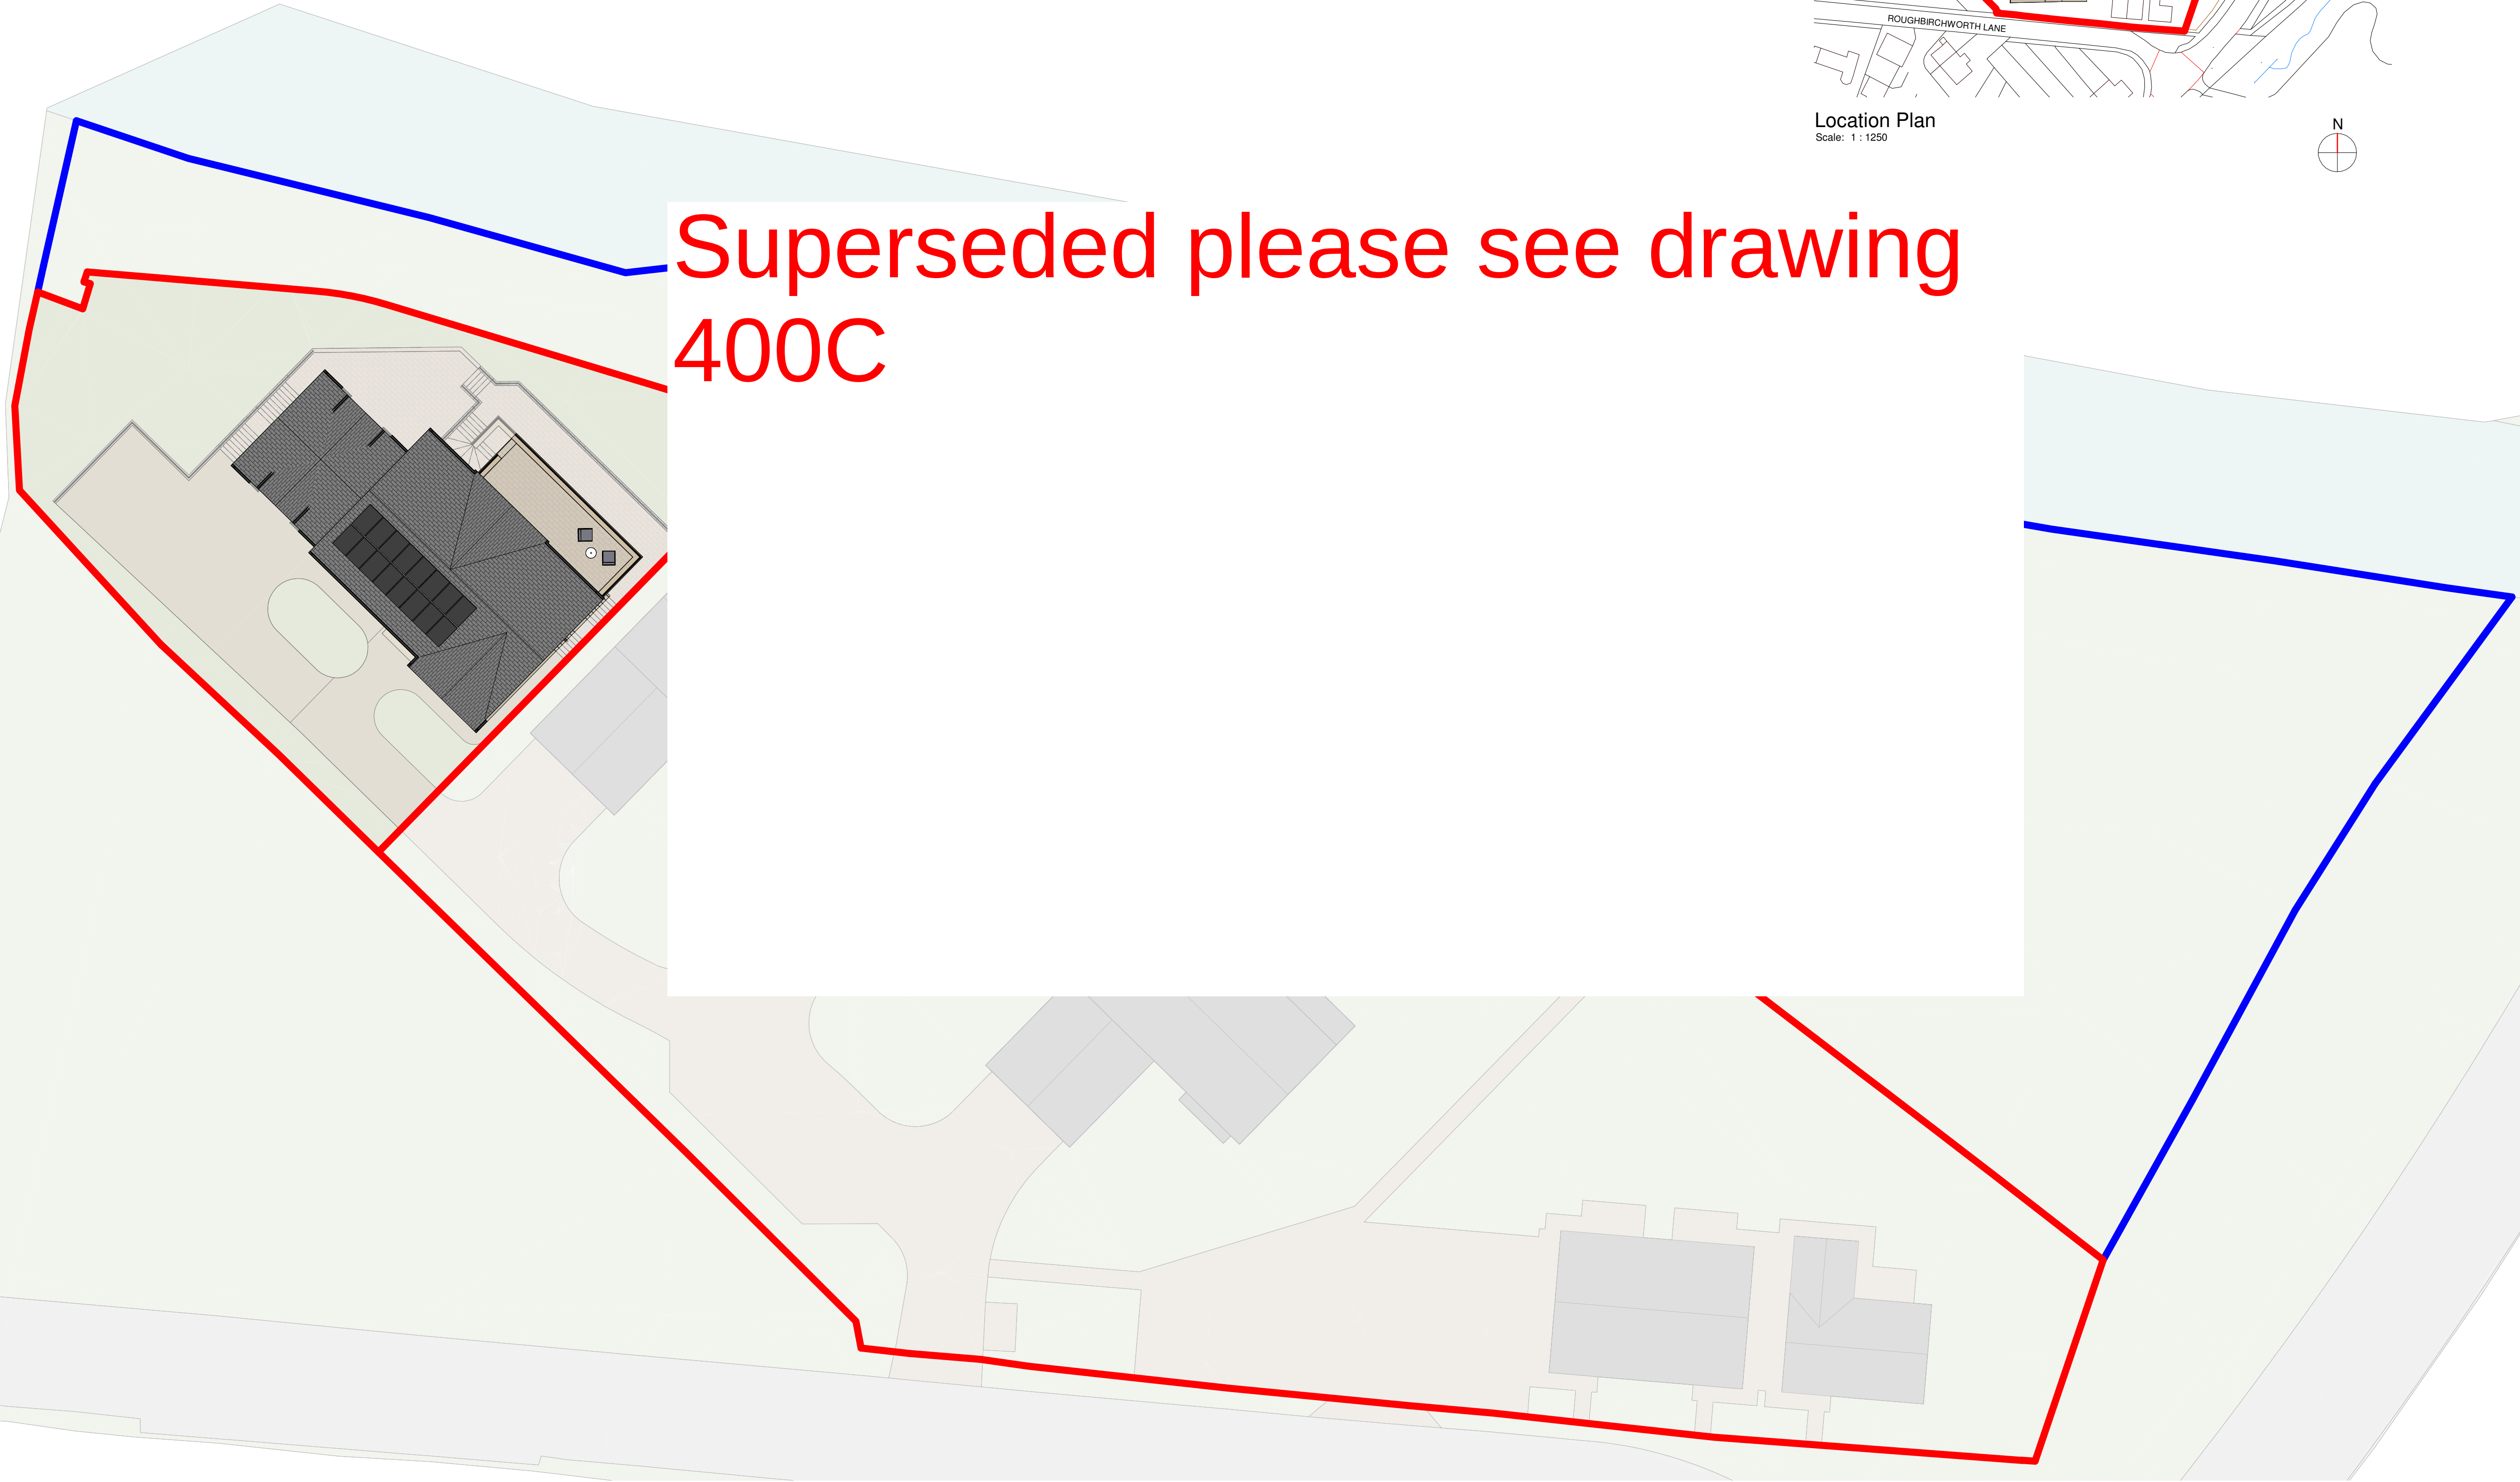

Site Plan - Proposed
Scale: 1 : 200

Superseded please see drawing
400C

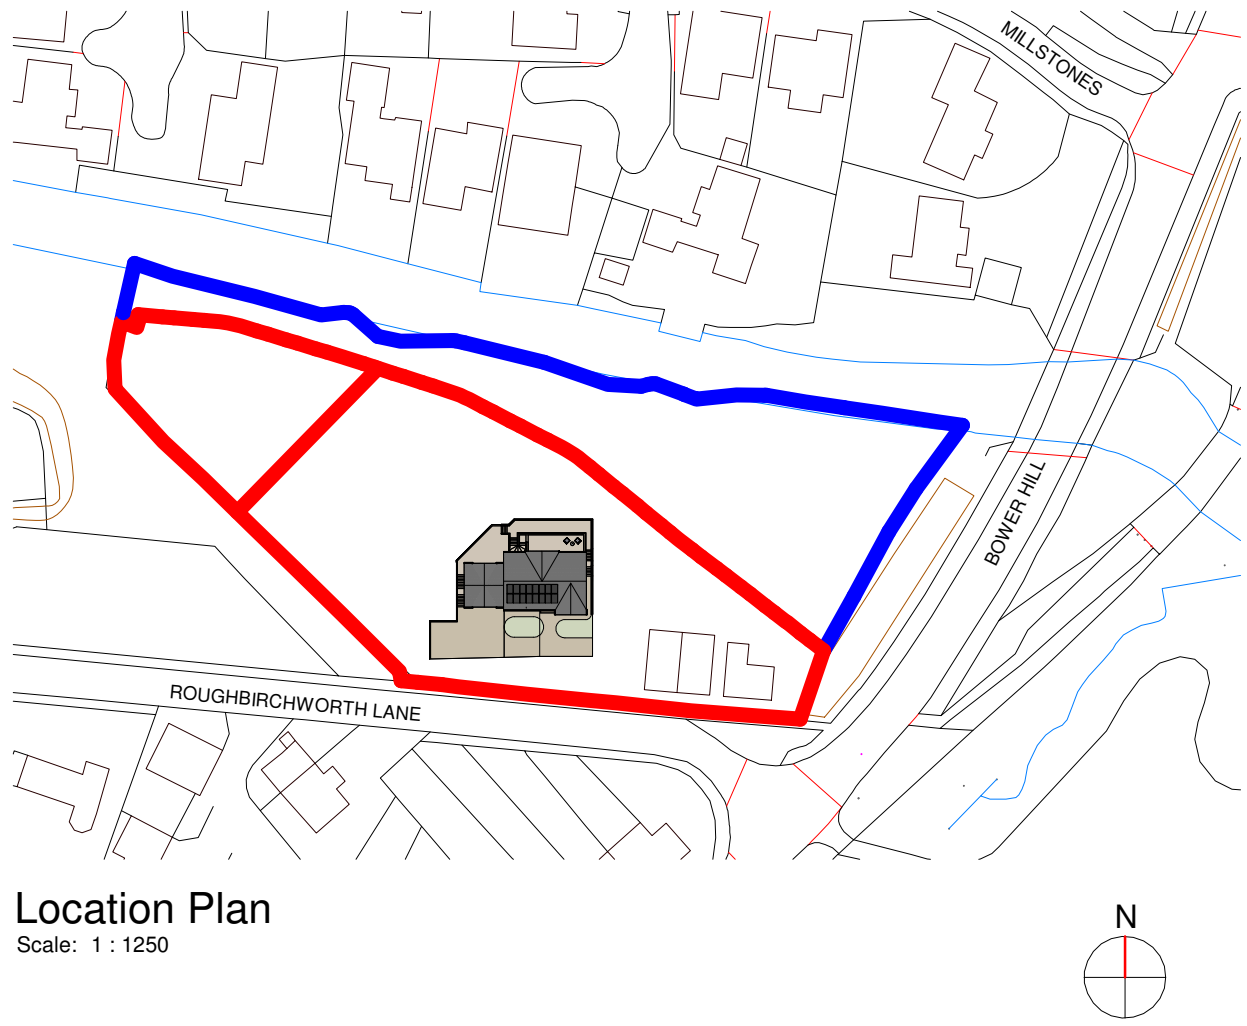

Location Plan
Scale: 1 : 1250

© The copyright in this drawing is vested in CodaStudios and no license or assignment of any kind has been, or is, granted to any third party whether by provision of copies or originals or otherwise unless agreed in writing.

DO NOT SCALE FROM THIS DRAWING
The contractor shall check and verify all dimensions on site and report any discrepancies in writing to CodaStudios before proceeding work

FOR ELECTRONIC DATA ISSUE
Electronic Data / drawings are issued as "read only" and should not be interrogated for measurement. All dimensions and levels should read, only from those values stated on the drawing. Coda Studios Ltd is not responsible for discrepancies caused by the overlay of other parties BIM/IFC models. These are overlaid purely as reference.

CODA STUDIOS LTD TAKE NO DESIGN RESPONSIBILITY IN RELATION TO APPROVED DOCUMENT B OF THE BUILDING REGULATIONS.

ANY ELEMENTS (AS DRAWN OR INDICATED) RELATING TO BUILDING REGULATIONS APPROVED DOCUMENT 'B' ARE INDICATIVE ONLY AND ALL LIABILITY LIES WITH THE APPOINTED FIRE CONSULTANT ON THE SCHEME.

Revision		Date	Drawn	Checked
A	Location Plan added	31/10/25	RB	DB
B	Planning amendments	10/03/26	DB	

- THIS DRAWING MUST BE READ IN CONJUNCTION WITH THE FOLLOWING SERIES**
- 00 EXISTING SITE
01 EXISTING PLANS
02 EXISTING ELEVATIONS
03 EXISTING SECTIONS
04 PLANNING DRAWINGS
05 PROPOSED SITE
06 PROPOSED PLANS
07 PROPOSED ELEVATIONS
08 PROPOSED SECTIONS
09 DEMOLITION
10 CONSTRUCTION NOTES
11 FIRE STRATEGY
12 SETTING OUT
13 APARTMENT SETTING OUT
14 WALL AND PARTITION TYPES
15 FLOOR AND ROOF TYPES
16 GROUND WORKS DETAIL
17 SUPERSTRUCTURE DETAILS
18 MASONRY

19 INTERNAL DETAILS
20 LIFT AND STAIRS
21 ROOF DETAILS
22 WINDOW PACKAGE
23 DOOR PACKAGE
24 METAL WORK
25 FACADES
26 EXTERNALS PACKAGE
27 BATHROOM PACKAGE
28 KITCHEN PACKAGE
29 PATTERESSING
30 ELECTRICAL & MECHANICAL
31 REFLECTED CEILING PLANS
32 FINISHES & WAYFINDING
33 LEGAL
34 AS BUILT

**CODA
Bespoke**



CODA Studios Ltd, 82 Countess Road, Sheffield, S1 4TE
T: 0114 279 4931 E: information@codastudios.co.uk

Client
Matt Vickers

Project
Roughbircworth Lane

Drawn	Checked	Date	Scale @ A1
DB	DB	10/09/2025	As indicated

Title
Proposed Site and Location Plan

Suitability Code
A1

Purpose for issue
Proposed

Drawing No
3391 - CDA - 00 - ZZ - DR - A - 0400 B

Project	Originator	Volume	Level	Type	Role	Number	Revision



Lower Ground Floor

Scale:1 : 50

© The copyright in this drawing is vested in CodaStudios and no assignment of any kind has been, or is, granted to any third party without the written provision of copies or originals or otherwise unless agreed in writing.

DO NOT SCALE FROM THIS DRAWING
The contractor shall check and verify all dimensions on site and report any discrepancies in writing to CodaStudios before proceeding.

FOR ELECTRONIC DATA ISSUE
Electronic Data / drawings are issued as "read only" and should not be interrogated for measurement. All dimensions and levels should be taken from those values stated on the drawing. Coda Studios Ltd is not responsible for those values. **CODA STUDIOS LTD TAKE NO DESIGN RESPONSIBILITY IN APPROVED DOCUMENT B OF THE BUILDING REGULATION**

ANY ELEMENTS (AS DRAWN OR INDICATED) RELATING TO THE BUILDING REGULATION APPROVED DOCUMENT 'B' ARE INDICATIVE ONLY. THE LIABILITY LIES WITH THE APPOINTED FIRE CONSULTANT

Revision		Date	DrawnChecked
A	Planning amendments.	10/03/26	DB

THIS DRAWING MUST BE READ IN CONJUNCTION WITH THE FOLLOWING SERIES			
00 EXISTING SITE	01 EXISTING PLANS	02 EXISTING ELEVATIONS	03 EXISTING SECTIONS
04 PLANNING DRAWINGS	05 PROPOSED SITE	06 PROPOSED PLANS	07 PROPOSED ELEVATIONS
08 PROPOSED SECTIONS	09 DEMOLITION	10 CONSTRUCTION NOTES	11 FIRE STRATEGY
12 SETTING OUT	13 APARTMENT SETTING OUT	14 WALL AND PARTITION TYPES	15 FLOOR AND ROOF TYPES
16 GROUND WORKS DETAIL	17 SUPERSTRUCTURE DETAILS	18 MASONRY	19 INTERNAL DETAILS
20 LIFT AND STAIRS	21 ROOF DETAILS	22 WINDOW PACKAGE	23 DOOR PACKAGE
24 METAL WORK	25 FACADES	26 EXTERNALS PACKAGE	27 BATHROOM PACKAGE
28 KITCHEN PACKAGE	29 PATTERESSING	30 ELECTRICAL & MECHANICAL	31 REFLECTED CEILING PLAN
32 FINISHES & WAYFINDING	33 LEGAL	34 AS BUILT	

CODA Studios Ltd. 82 Countess Road, Sheffield, S1 4TE
T: 0114 279 4931 E: information@codastudios.co.uk

Client
Matt Vickers


Project
Roughbitchworth Lane

Drawn	Checked	Date	Scale @ A1
RB	DB	30/05/2025	1 : 50

Title
Proposed Plans - Lower Ground Floor

Suitability Code Purpose for issue
A1 Proposed

Drawing No.
3391 CDA 00 ZZ DR A 0401 A
Project Originator Volume Level Type Role Number Revision:

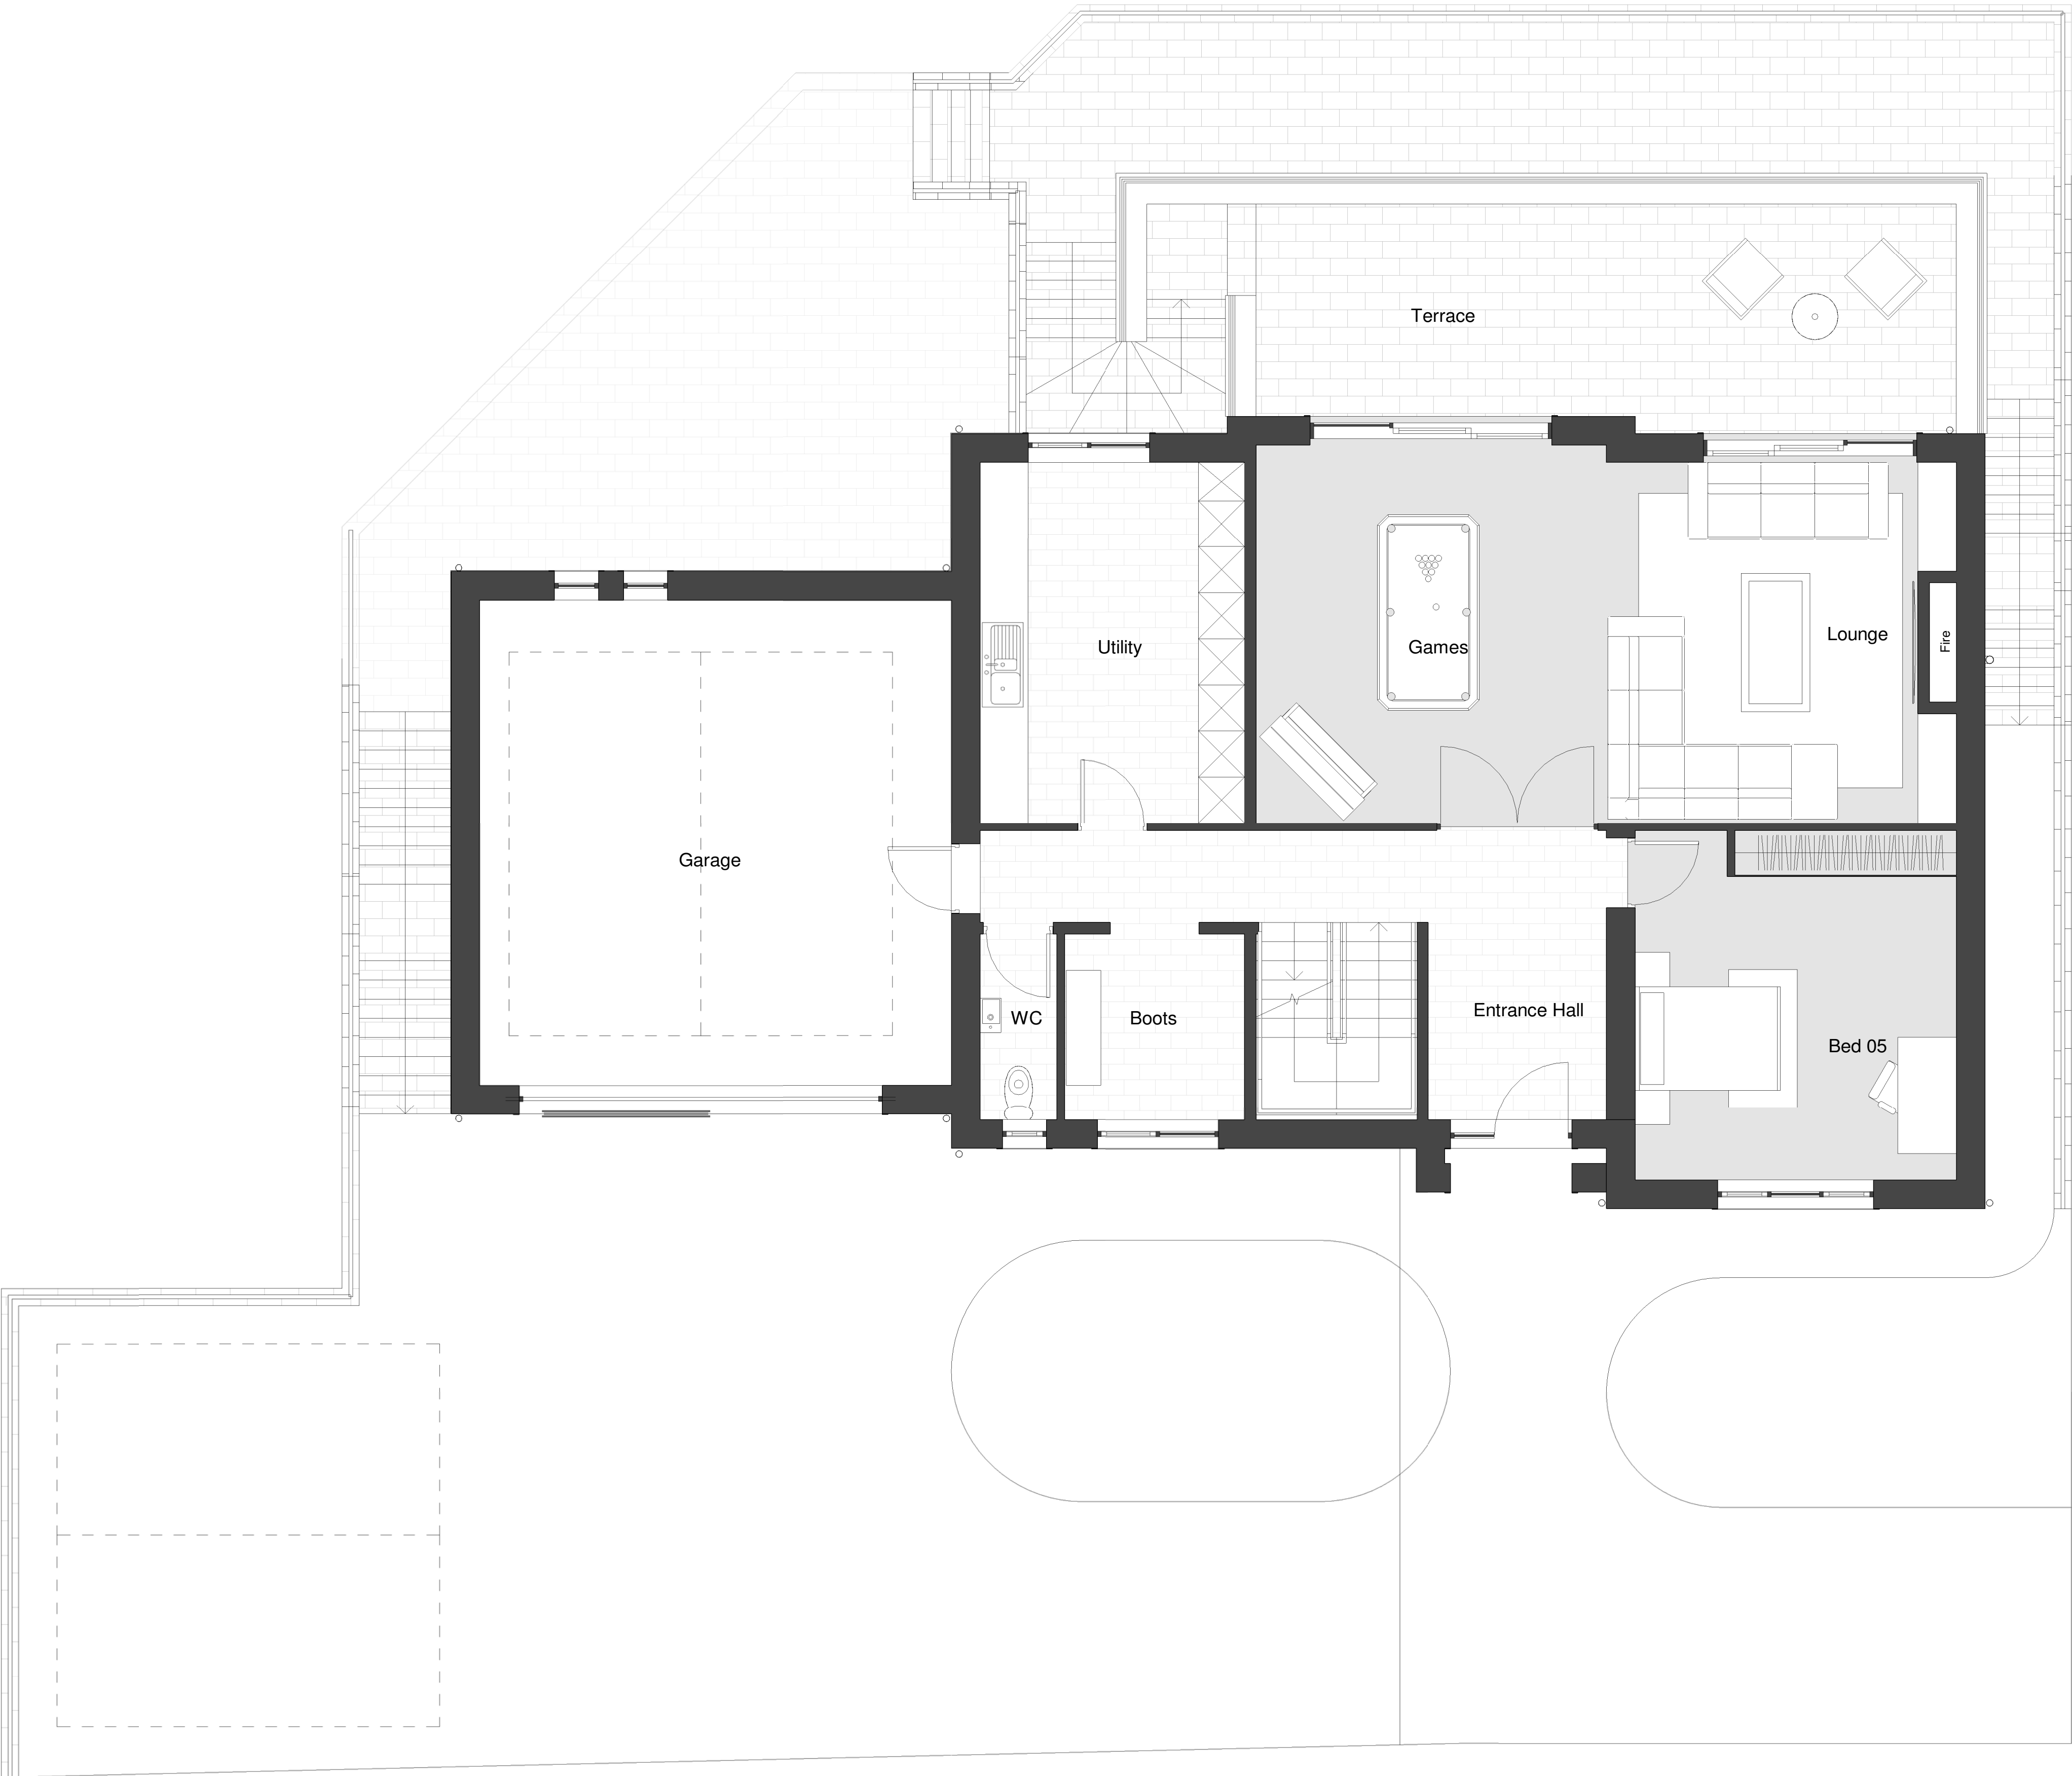

Upper Ground Floor
Scale: 1 : 50

© The copyright in this drawing is vested in CodaStudios and no part of it may be reproduced, stored in a retrieval system, or transmitted in any form or by any means, electronic, mechanical, photocopying, recording, or by any information storage and retrieval system, without the prior written permission of CodaStudios. The copyright in this drawing is granted to the client for their use only and is not to be used for any other purpose without the prior written permission of CodaStudios. The copyright in this drawing is granted to the client for their use only and is not to be used for any other purpose without the prior written permission of CodaStudios.

DO NOT SCALE FROM THIS DRAWING

The contractor shall check and verify all dimensions on site and report any discrepancies in writing to CodaStudios before proceeding with the work.

FOR ELECTRONIC DATA ISSUE

Electronic Data / drawings are issued as "read only" and should not be interrogated for measurement. All dimensions and levels should be taken from those values stated on the drawing. Coda Studios Ltd is not responsible for any errors or omissions in the data. CODA STUDIOS LTD TAKE NO DESIGN RESPONSIBILITY IN RELATION TO ANY ELEMENTS (AS DRAWN OR INDICATED) RELATING TO THE BUILDING REGULATIONS APPROVED DOCUMENT 'B' ARE INDICATIVE ONLY. LIABILITY LIES WITH THE APPOINTED FIRE CONSULTANT

ANY ELEMENTS (AS DRAWN OR INDICATED) RELATING TO THE BUILDING REGULATIONS APPROVED DOCUMENT 'B' ARE INDICATIVE ONLY. LIABILITY LIES WITH THE APPOINTED FIRE CONSULTANT

Revision		Date	DrawnChecked
A	Planning amendments.	10/03/26	DB

THIS DRAWING MUST BE READ IN CONJUNCTION WITH THE FOLLOWING SERIES

- | | |
|-----------------------------|----------------------------|
| 00 EXISTING SITE | 19 INTERNAL DETAILS |
| 01 EXISTING PLANS | 20 LIFT AND STAIRS |
| 02 EXISTING ELEVATIONS | 21 ROOF DETAILS |
| 03 EXISTING SECTIONS | 22 WINDOW PACKAGE |
| 04 PLANNING DRAWINGS | 23 DOOR PACKAGE |
| 05 PROPOSED SITE | 24 METAL WORK |
| 06 PROPOSED PLANS | 25 FACADES |
| 07 PROPOSED ELEVATIONS | 26 EXTERNALS PACKAGE |
| 08 PROPOSED SECTIONS | 27 BATHROOM PACKAGE |
| 09 DEMOLITION | 28 KITCHEN PACKAGE |
| 10 CONSTRUCTION NOTES | 29 PATTERESSING |
| 11 FIRE STRATEGY | 30 ELECTRICAL & MECHANICAL |
| 12 SETTING OUT | 31 REFLECTED CEILING PLANS |
| 13 APARTMENT SETTING OUT | 32 FINISHES & WAYFINDING |
| 14 WALL AND PARTITION TYPES | 33 LEGAL |
| 15 FLOOR AND ROOF TYPES | 34 AS BUILT |
| 16 GROUND WORKS DETAIL | |
| 17 SUPERSTRUCTURE DETAILS | |
| 18 MASONRY | |



CODA Studios Ltd. 82 Countess Road, Sheffield, S1 4TE
T: 0114 279 4931 E: information@codastudios.co.uk

Client
Matt Vickers

Project
Roughbircworth Lane

Drawn	Checked	Date	Scale @ A1
RB	DB	08/09/25	1 : 50

Title
Proposed Plans - Upper Ground Floor

Suitability Code Purpose for issue
A1 Proposed

Drawing No
3391 CDA 00 ZZ DR A 0402 A
Project Originator: Volume: Level: Type: Role: Number: Revision:



First Floor

Scale:1 : 50

© The copyright in this drawing is vested in CodaStudios and no assignment of any kind has been, or is, granted to any third party without the provision of copies or originals or otherwise unless agreed in writing.

DO NOT SCALE FROM THIS DRAWING

The contractor shall check and verify all dimensions on site and report any discrepancies in writing to CodaStudios before proceeding.

FOR ELECTRONIC DATA ISSUE


Electronic Data / drawings are issued as "read only" and should not be interrogated for measurement. All dimensions and levels should be taken from those values stated on the drawing. Coda Studios Ltd is not responsible for those values. CODA STUDIOS LTD TAKE NO DESIGN RESPONSIBILITY IN ANY APPROVED DOCUMENT B OF THE BUILDING REGULATION.

ANY ELEMENTS (AS DRAWN OR INDICATED) RELATING TO BUILDING REGULATIONS APPROVED DOCUMENT 'B' ARE INDICATIVE ONLY. LIABILITY LIES WITH THE APPOINTED FIRE CONSULTANT.

Revision		Date	Drawn	Checked
A	Planning amendments.	10/03/26	DB	

THIS DRAWING MUST BE READ IN CONJUNCTION WITH THE FOLLOWING SERIES

- | | |
|-----------------------------|----------------------------|
| 00 EXISTING SITE | 19 INTERNAL DETAILS |
| 01 EXISTING PLANS | 20 LIFT AND STAIRS |
| 02 EXISTING ELEVATIONS | 21 ROOF DETAILS |
| 03 EXISTING SECTIONS | 22 WINDOW PACKAGE |
| 04 PLANNING DRAWINGS | 23 DOOR PACKAGE |
| 05 PROPOSED SITE | 24 METAL WORK |
| 06 PROPOSED PLANS | 25 FACADES |
| 07 PROPOSED ELEVATIONS | 26 EXTERNALS PACKAGE |
| 08 PROPOSED SECTIONS | 27 BATHROOM PACKAGE |
| 09 DEMOLITION | 28 KITCHEN PACKAGE |
| 10 CONSTRUCTION NOTES | 29 PATTERESSING |
| 11 FIRE STRATEGY | 30 ELECTRICAL & MECHANICAL |
| 12 SETTING OUT | 31 REFLECTED CEILING PLAN |
| 13 APARTMENT SETTING OUT | 32 FINISHES & WAYFINDING |
| 14 WALL AND PARTITION TYPES | 33 LEGAL |
| 15 FLOOR AND ROOF TYPES | 34 AS BUILT |
| 16 GROUND WORKS DETAIL | |
| 17 SUPERSTRUCTURE DETAILS | |
| 18 MASONRY | |

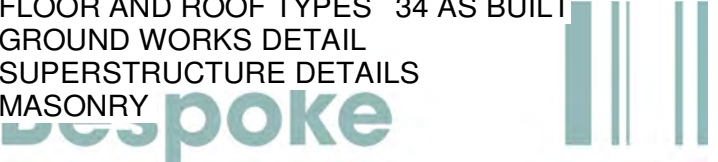

CODA Studios Ltd. 82 Countess Road, Sheffield, S1 4TE
T: 0114 279 4931 E: information@codastudios.co.uk

Client

Matt Vickers

Project

Roughbircworth Lane

Drawn	Checked	Date	Scale @ A1
RB	DB	30/05/2025	1 : 50

Title

Proposed Plans - First Floor

Suitability Code Purpose for issue
A1 Proposed

Drawing No.

3391 CDA 00 ZZ DR A 0403 A
Project Originator: Volume: Level: Type: Role: Number: Revision:



Front Elevation
Scale:1 : 50



Rear Elevation
Scale:1 : 50

© The copyright in this drawing is vested in CodaStudios and no assignment of any kind has been, or is, granted to any third party without the provision of copies or originals or otherwise unless agreed in writing.

DO NOT SCALE FROM THIS DRAWING
The contractor shall check and verify all dimensions on site and report any discrepancies in writing to CodaStudios before proceeding.

FOR ELECTRONIC DATA ISSUE
Electronic Data / drawings are issued as "read only" and should not be interrogated for measurement. All dimensions and levels should be taken from those values stated on the drawing. Coda Studios Ltd is not responsible for those values. **CODA STUDIOS LTD TAKE NO DESIGN RESPONSIBILITY IN APPROVED DOCUMENT B OF THE BUILDING REGULATION**

ANY ELEMENTS (AS DRAWN OR INDICATED) RELATING TO THE BUILDING REGULATIONS APPROVED DOCUMENT 'B' ARE INDICATIVE ONLY. THE LIABILITY LIES WITH THE APPOINTED FIRE CONSULTANT

Revision		Date	DrawnChecked
A	Planning amendments.	10/03/26	DB

THIS DRAWING MUST BE READ IN CONJUNCTION WITH THE FOLLOWING SERIES			
00 EXISTING SITE	19 INTERNAL DETAILS		
01 EXISTING PLANS	20 LIFT AND STAIRS		
02 EXISTING ELEVATIONS	21 ROOF DETAILS		
03 EXISTING SECTIONS	22 WINDOW PACKAGE		
04 PLANNING DRAWINGS	23 DOOR PACKAGE		
05 PROPOSED SITE	24 METAL WORK		
06 PROPOSED PLANS	25 FACADES		
07 PROPOSED ELEVATIONS	26 EXTERNALS PACKAGE		
08 PROPOSED SECTIONS	27 BATHROOM PACKAGE		
09 DEMOLITION	28 KITCHEN PACKAGE		
10 CONSTRUCTION NOTES	29 PATTERESSING		
11 FIRE STRATEGY	30 ELECTRICAL & MECHANICAL		
12 SETTING OUT	31 REFLECTED CEILING PLAN		
13 APARTMENT SETTING OUT	32 FINISHES & WAYFINDING		
14 WALL AND PARTITION TYPES	33 LEGAL		
15 FLOOR AND ROOF TYPES	34 AS BUILT		
16 GROUND WORKS DETAIL			
17 SUPERSTRUCTURE DETAILS			
18 MASONRY			

CODA Studios Ltd. 82 Countess Road, Sheffield, S1 4TE
T: 0114 279 4931 E: information@codastudios.co.uk

Client
Matt Vickers

Project
Roughbitchworth Lane


Drawn	Checked	Date	Scale @ A1
RB	DB	11/06/2025	1 : 50

Title
Proposed Elevations 1


Suitability Code Purpose for issue
A1 Proposed

Drawing No
3392 CDA 00 ZZ DR A 0404 A

Project Originator: Volume: Level: Type: Role: Number: Revision:

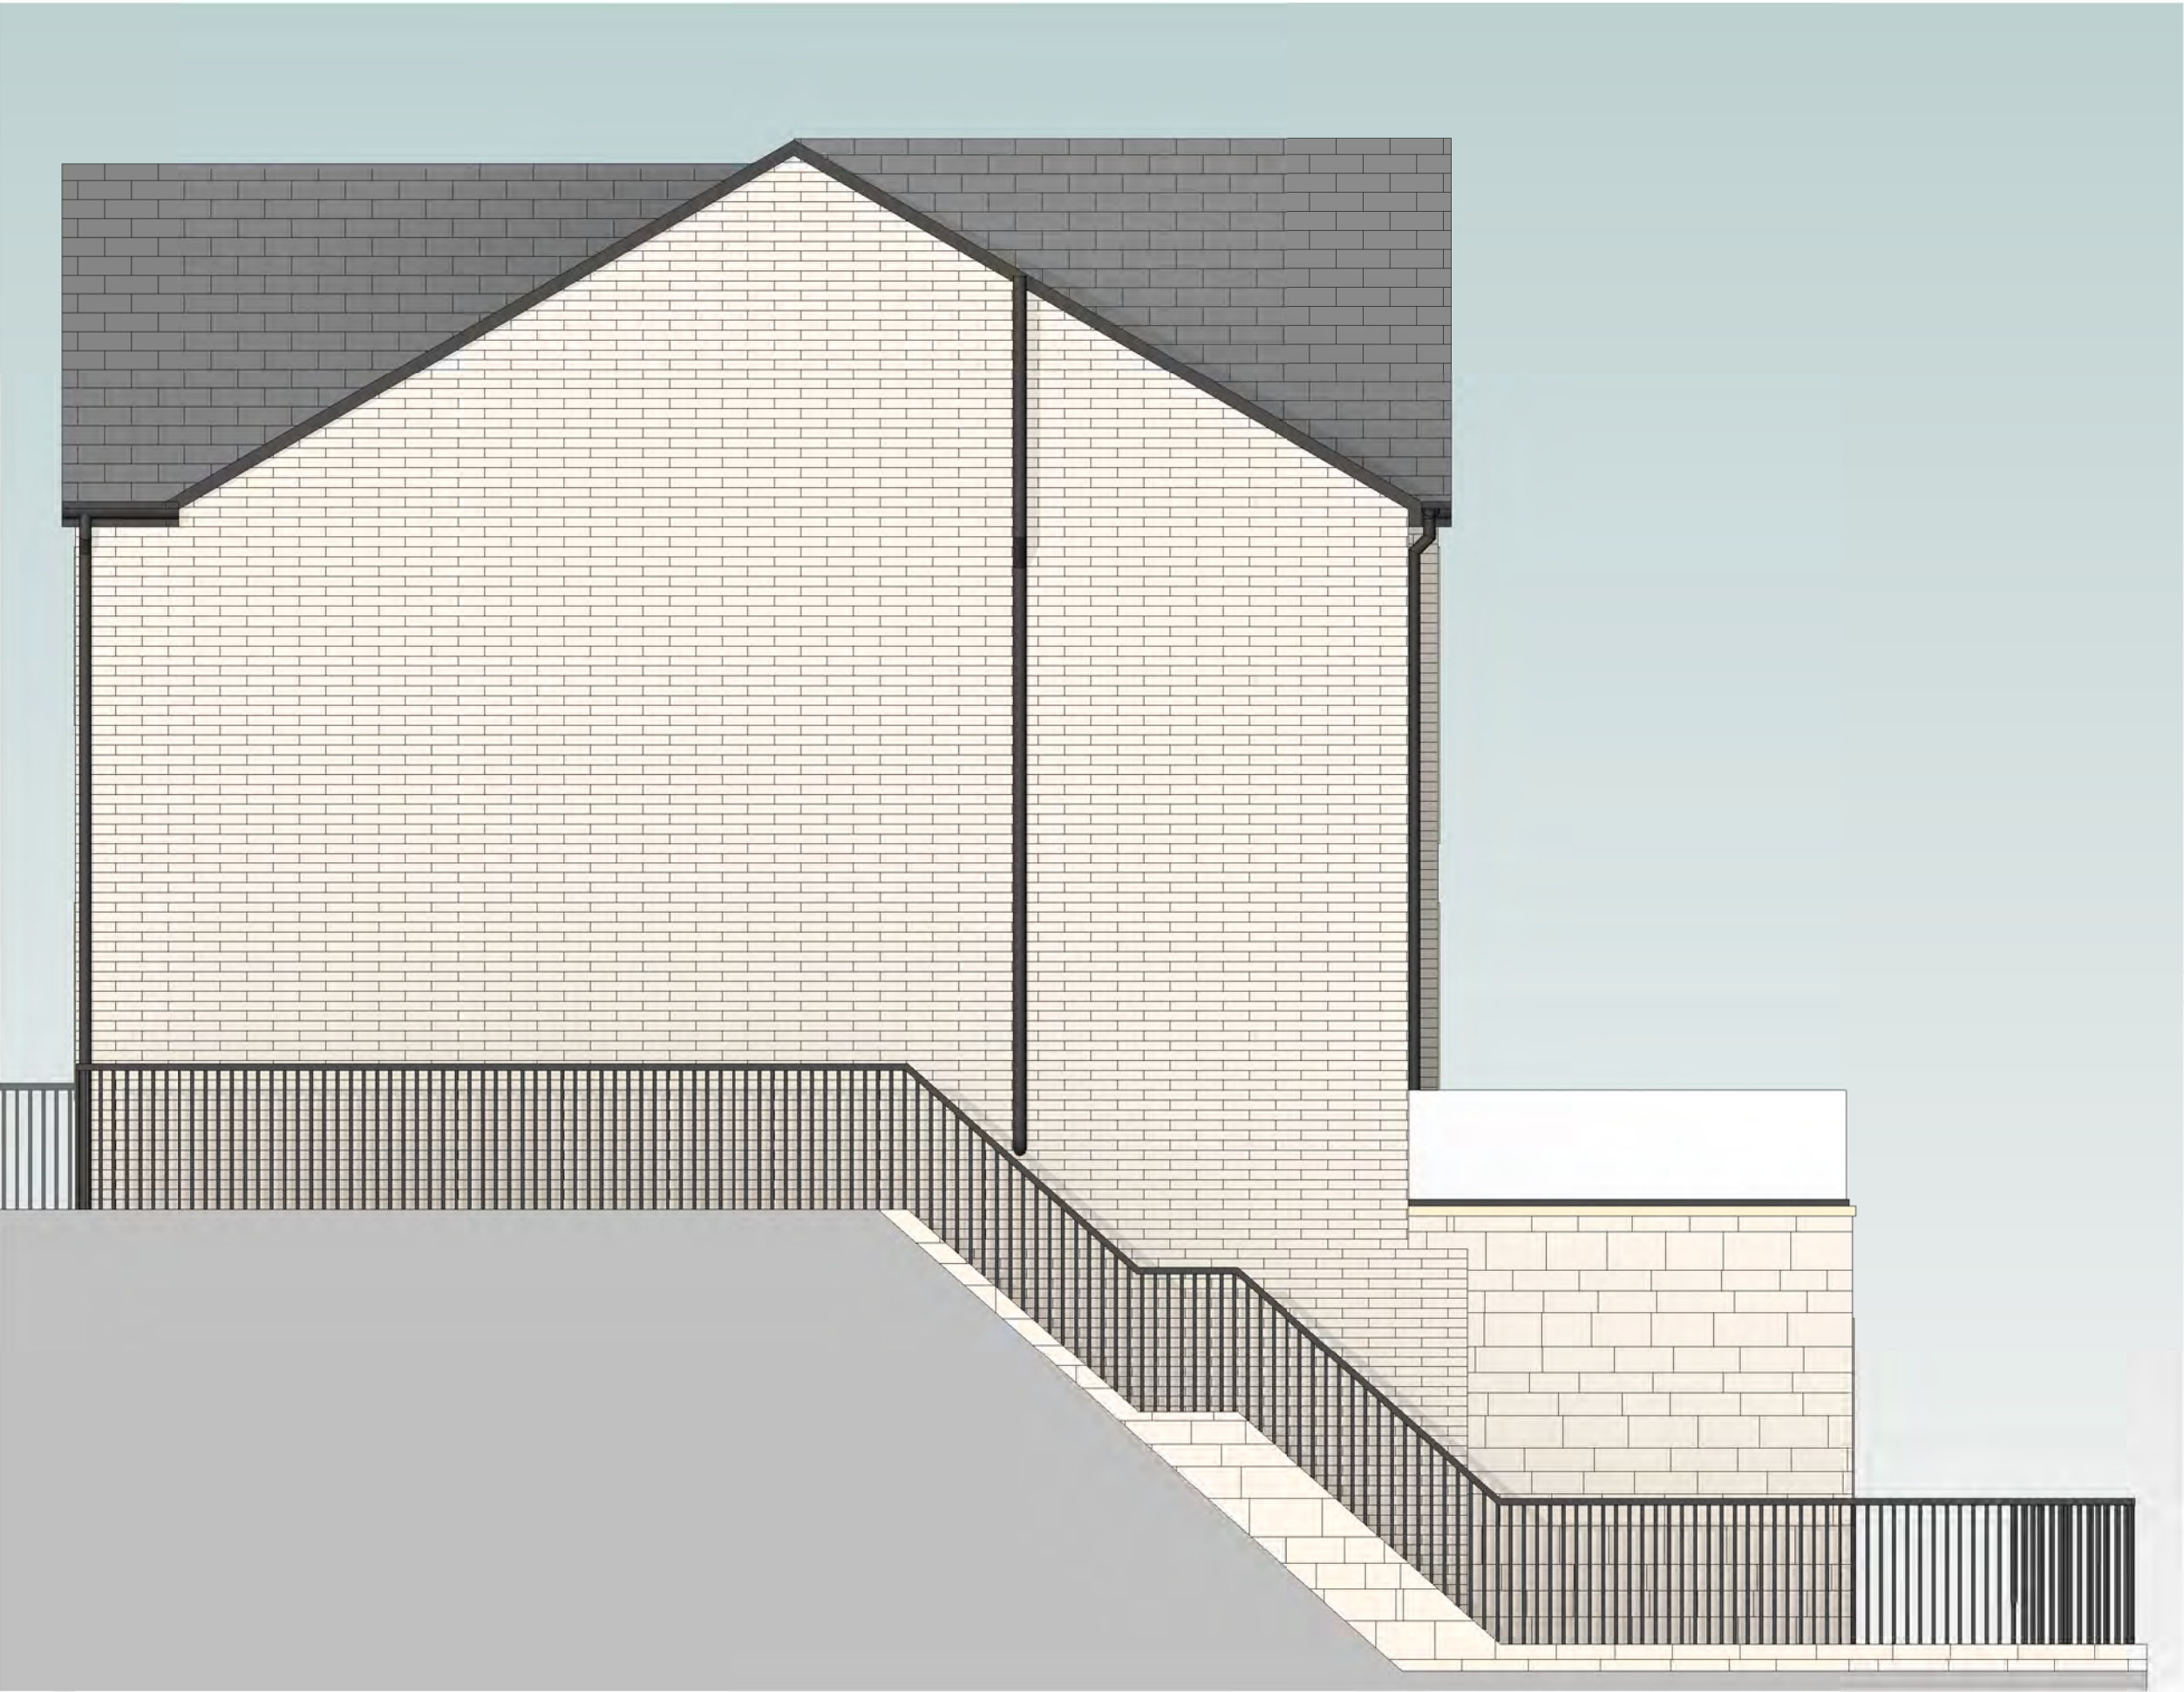

Side Elevation 1
Scale:1 : 50

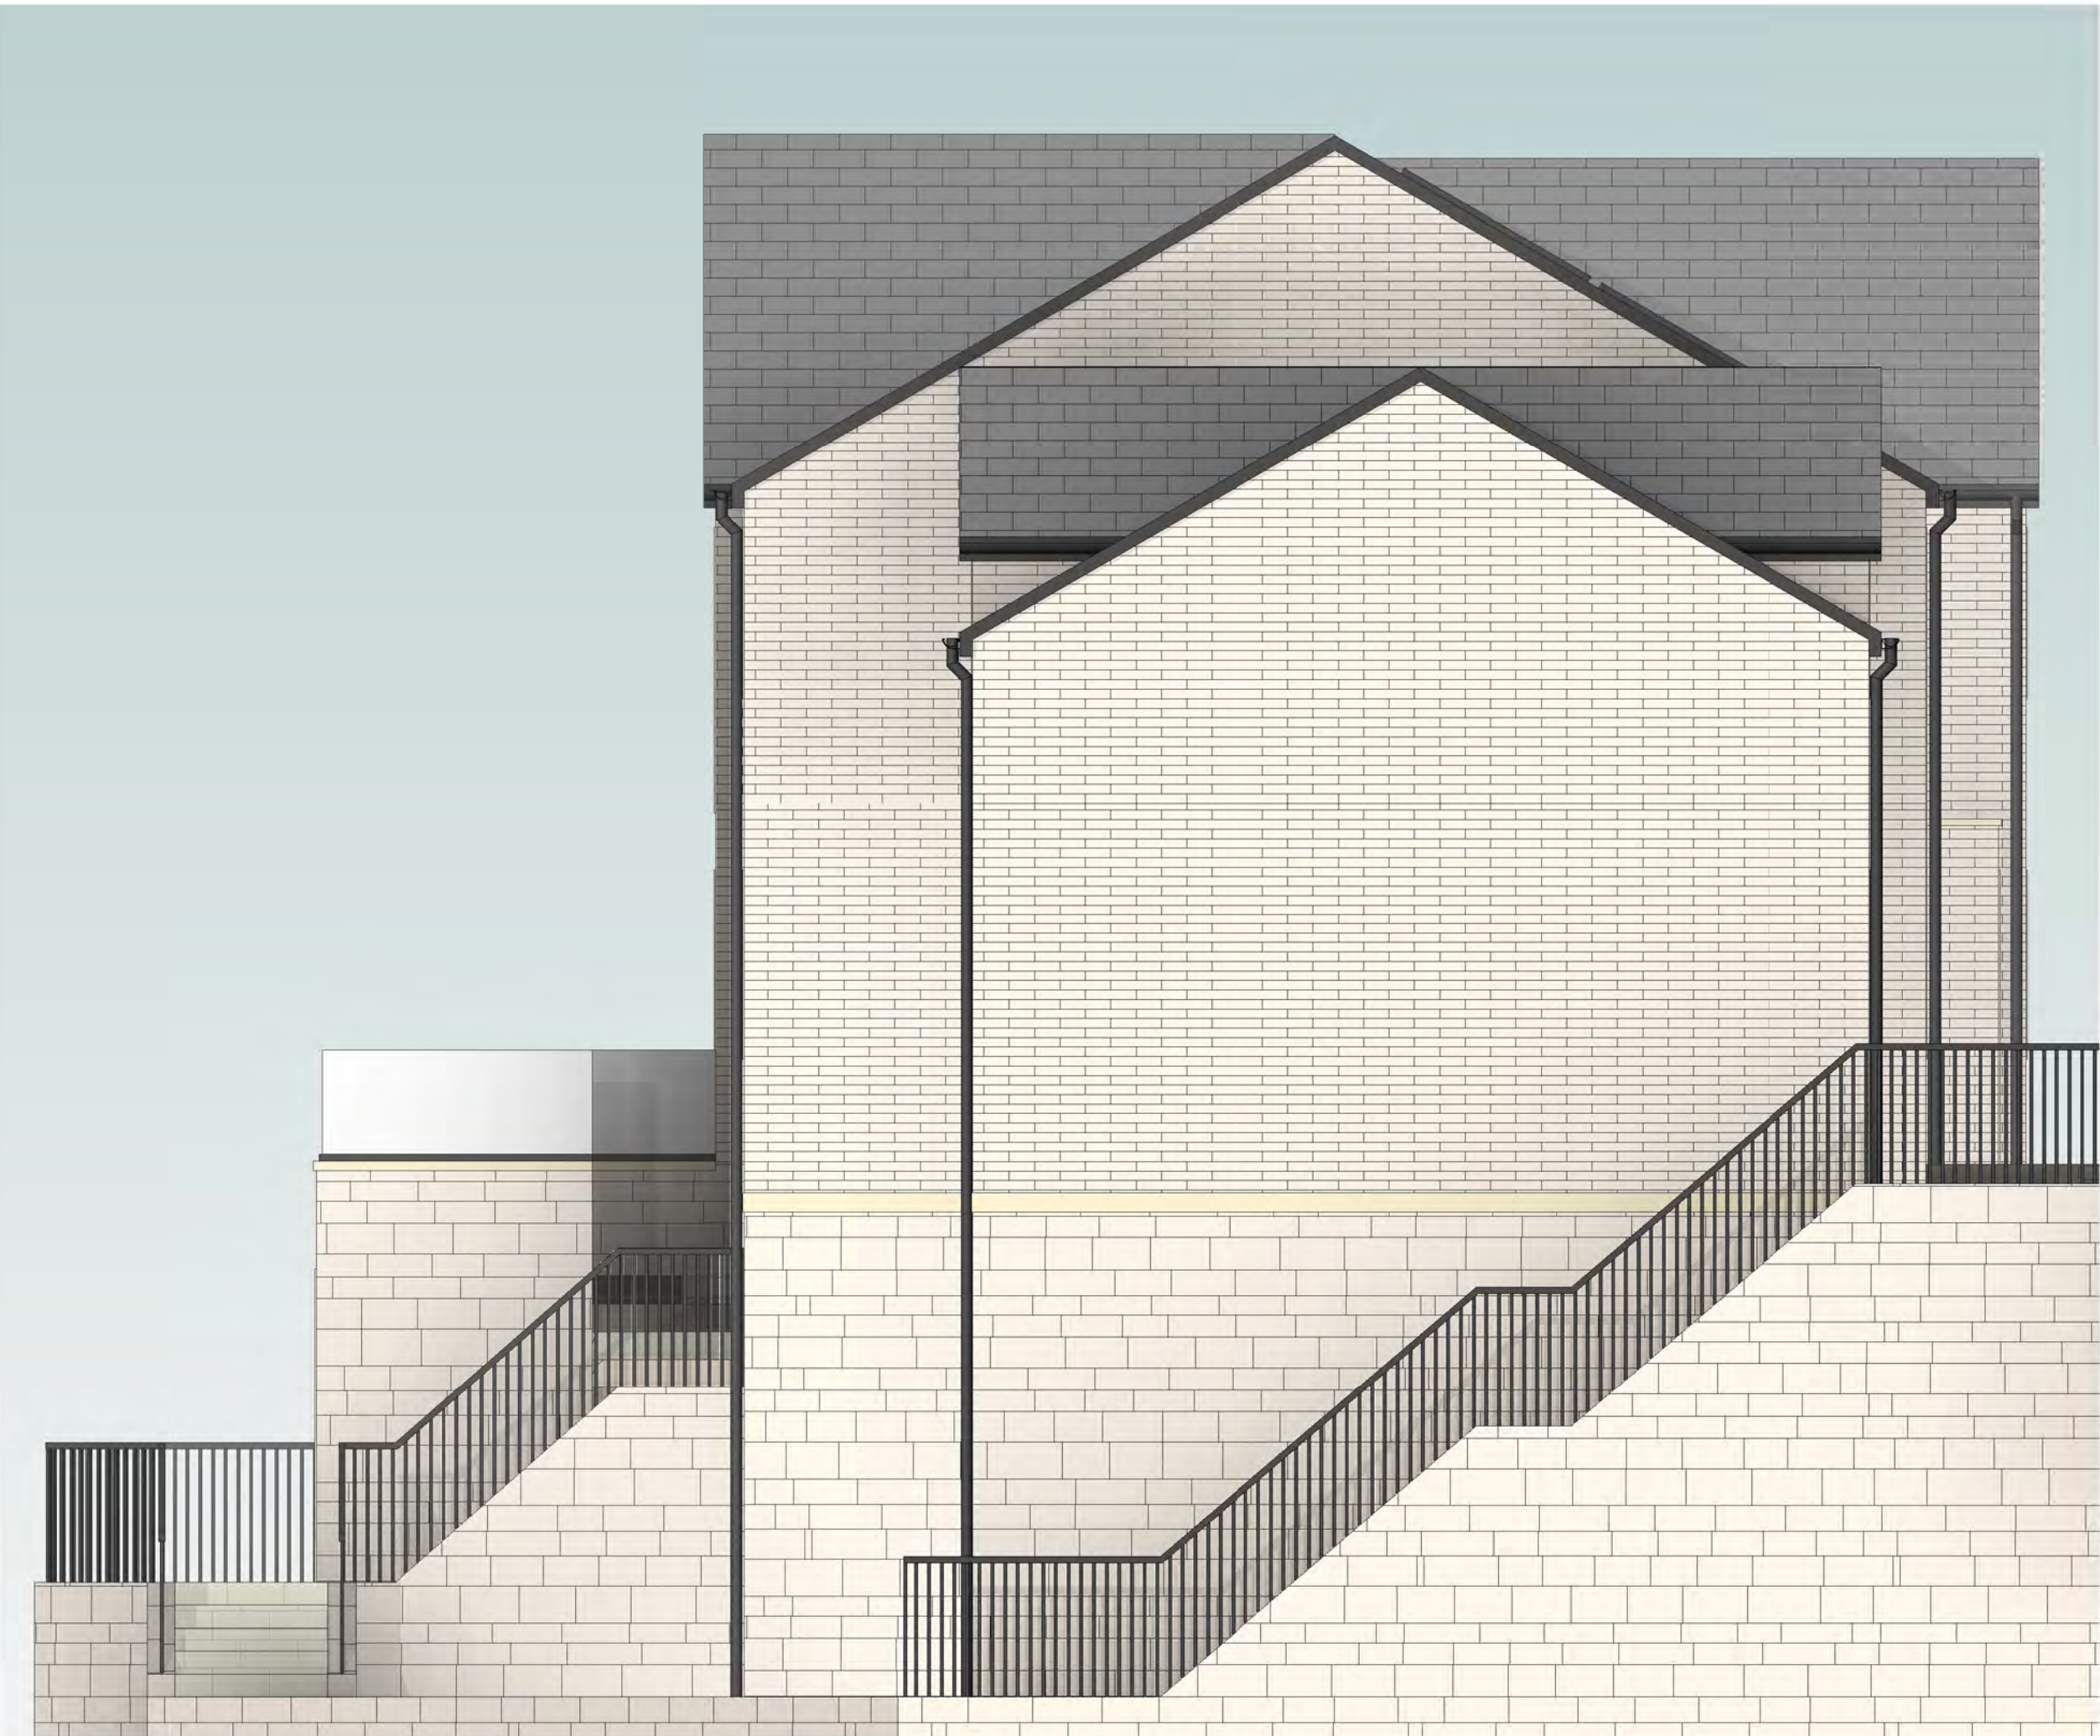

Side Elevation 2
Scale:1 : 50

© The copyright in this drawing is vested in CodaStudios and no assignment of any kind has been, or is, granted to any third party without the prior written consent of CodaStudios. The provision of copies or originals or otherwise unless agreed in writing.

DO NOT SCALE FROM THIS DRAWING
The contractor shall check and verify all dimensions on site and report any discrepancies in writing to CodaStudios before proceeding.

FOR ELECTRONIC DATA ISSUE
Electronic Data / drawings are issued as "read only" and should not be interrogated for measurement. All dimensions and levels should be taken from those values stated on the drawing. Coda Studios Ltd is not responsible for those values. **CODA STUDIOS LTD TAKE NO DESIGN RESPONSIBILITY IN APPROVED DOCUMENT B OF THE BUILDING REGULATION**

ANY ELEMENTS (AS DRAWN OR INDICATED) RELATING TO BUILDING REGULATIONS APPROVED DOCUMENT 'B' ARE INDICATIVE ONLY. LIABILITY LIES WITH THE APPOINTED FIRE CONSULTANT

Revision		Date	Drawn	Checked
A	Planning amendments.	10/03/26	DB	

THIS DRAWING MUST BE READ IN CONJUNCTION WITH THE FOLLOWING SERIES			
00 EXISTING SITE	01 EXISTING PLANS	02 EXISTING ELEVATIONS	03 EXISTING SECTIONS
04 PLANNING DRAWINGS	05 PROPOSED SITE	06 PROPOSED PLANS	07 PROPOSED ELEVATIONS
08 PROPOSED SECTIONS	09 DEMOLITION	10 CONSTRUCTION NOTES	11 FIRE STRATEGY
12 SETTING OUT	13 APARTMENT SETTING OUT	14 WALL AND PARTITION TYPES	15 FLOOR AND ROOF TYPES
16 GROUND WORKS DETAIL	17 SUPERSTRUCTURE DETAILS	18 MASONRY	19 INTERNAL DETAILS
20 LIFT AND STAIRS	21 ROOF DETAILS	22 WINDOW PACKAGE	23 DOOR PACKAGE
24 METAL WORK	25 FACADES	26 EXTERNALS PACKAGE	27 BATHROOM PACKAGE
28 KITCHEN PACKAGE	29 PATTERESSING	30 ELECTRICAL & MECHANICAL	31 REFLECTED CEILING PLAN
32 FINISHES & WAYFINDING	33 LEGAL	34 AS BUILT	

CODA Studios Ltd. 82 Countess Road, Sheffield, S1 4TE
T: 0114 279 4931 E: information@codastudios.co.uk

Client
Matt Vickers

Project
Roughbitchworth Lane

Drawn	Checked	Date	Scale @ A1
RB	DB	11/06/2025	1 : 50

Title
Proposed Elevations 2

Suitability Code Purpose for issue
A1 Proposed

Drawing No
3391 CDA 00 ZZ DR A 0405 A

Project Originator: Volume: Level: Type: Role: Number: Revision:



Front Elevation - Existing Approval Overlays

Scale:1 : 50



Rear Elevation - Existing Approval Overlays

Scale:1 : 50

© The copyright in this drawing is vested in CodaStudios and no assignment of any kind has been, or is, granted to any third party without the provision of copies or originals or otherwise unless agreed in writing.

DO NOT SCALE FROM THIS DRAWING
The contractor shall check and verify all dimensions on site and report any discrepancies in writing to CodaStudios before proceeding.

FOR ELECTRONIC DATA ISSUE
Electronic Data / drawings are issued as "read only" and should not be interrogated for measurement. All dimensions and levels should be taken from those values stated on the drawing. Coda Studios Ltd is not responsible for those values stated on the drawing. **CODA STUDIOS LTD TAKE NO DESIGN RESPONSIBILITY IN APPROVED DOCUMENT B OF THE BUILDING REGULATION**

ANY ELEMENTS (AS DRAWN OR INDICATED) RELATING TO BUILDING REGULATIONS APPROVED DOCUMENT 'B' ARE INDICATIVE ONLY. LIABILITY LIES WITH THE APPOINTED FIRE CONSULTANT

Revision		Date	DrawnChecked.
A	Planning amendments.	10/03/26	DB

THIS DRAWING MUST BE READ IN CONJUNCTION WITH THE FOLLOWING SERIES	
00 EXISTING SITE	19 INTERNAL DETAILS
01 EXISTING PLANS	20 LIFT AND STAIRS
02 EXISTING ELEVATIONS	21 ROOF DETAILS
03 EXISTING SECTIONS	22 WINDOW PACKAGE
04 PLANNING DRAWINGS	23 DOOR PACKAGE
05 PROPOSED SITE	24 METAL WORK
06 PROPOSED PLANS	25 FACADES
07 PROPOSED ELEVATIONS	26 EXTERNALS PACKAGE
08 PROPOSED SECTIONS	27 BATHROOM PACKAGE
09 DEMOLITION	28 KITCHEN PACKAGE
10 CONSTRUCTION NOTES	29 PATTERESSING
11 FIRE STRATEGY	30 ELECTRICAL & MECHANICAL
12 SETTING OUT	31 REFLECTED CEILING PLAN
13 APARTMENT SETTING OUT	32 FINISHES & WAYFINDING
14 WALL AND PARTITION TYPES	33 LEGAL
15 FLOOR AND ROOF TYPES	34 AS BUILT
16 GROUND WORKS DETAIL	
17 SUPERSTRUCTURE DETAILS	
18 MASONRY	

CODA Studios Ltd. 82 Countess Road, Sheffield, S1 4TE
T: 0114 279 4931 E: information@codastudios.co.uk

Client
Matt Vickers

Project
Roughbircworth Lane


Drawn	Checked	Date	Scale @ A1
RB	DB	11/06/2025	1 : 50

Title
Proposed Elevations 1 - Existing Approval Overlays

Suitability Code Purpose for issue
A1 Proposed


Drawing No
3392 CDA 00 ZZ DR A 0406 A

Project Originator: Volume: Level: Type: Role: Number: Revision:

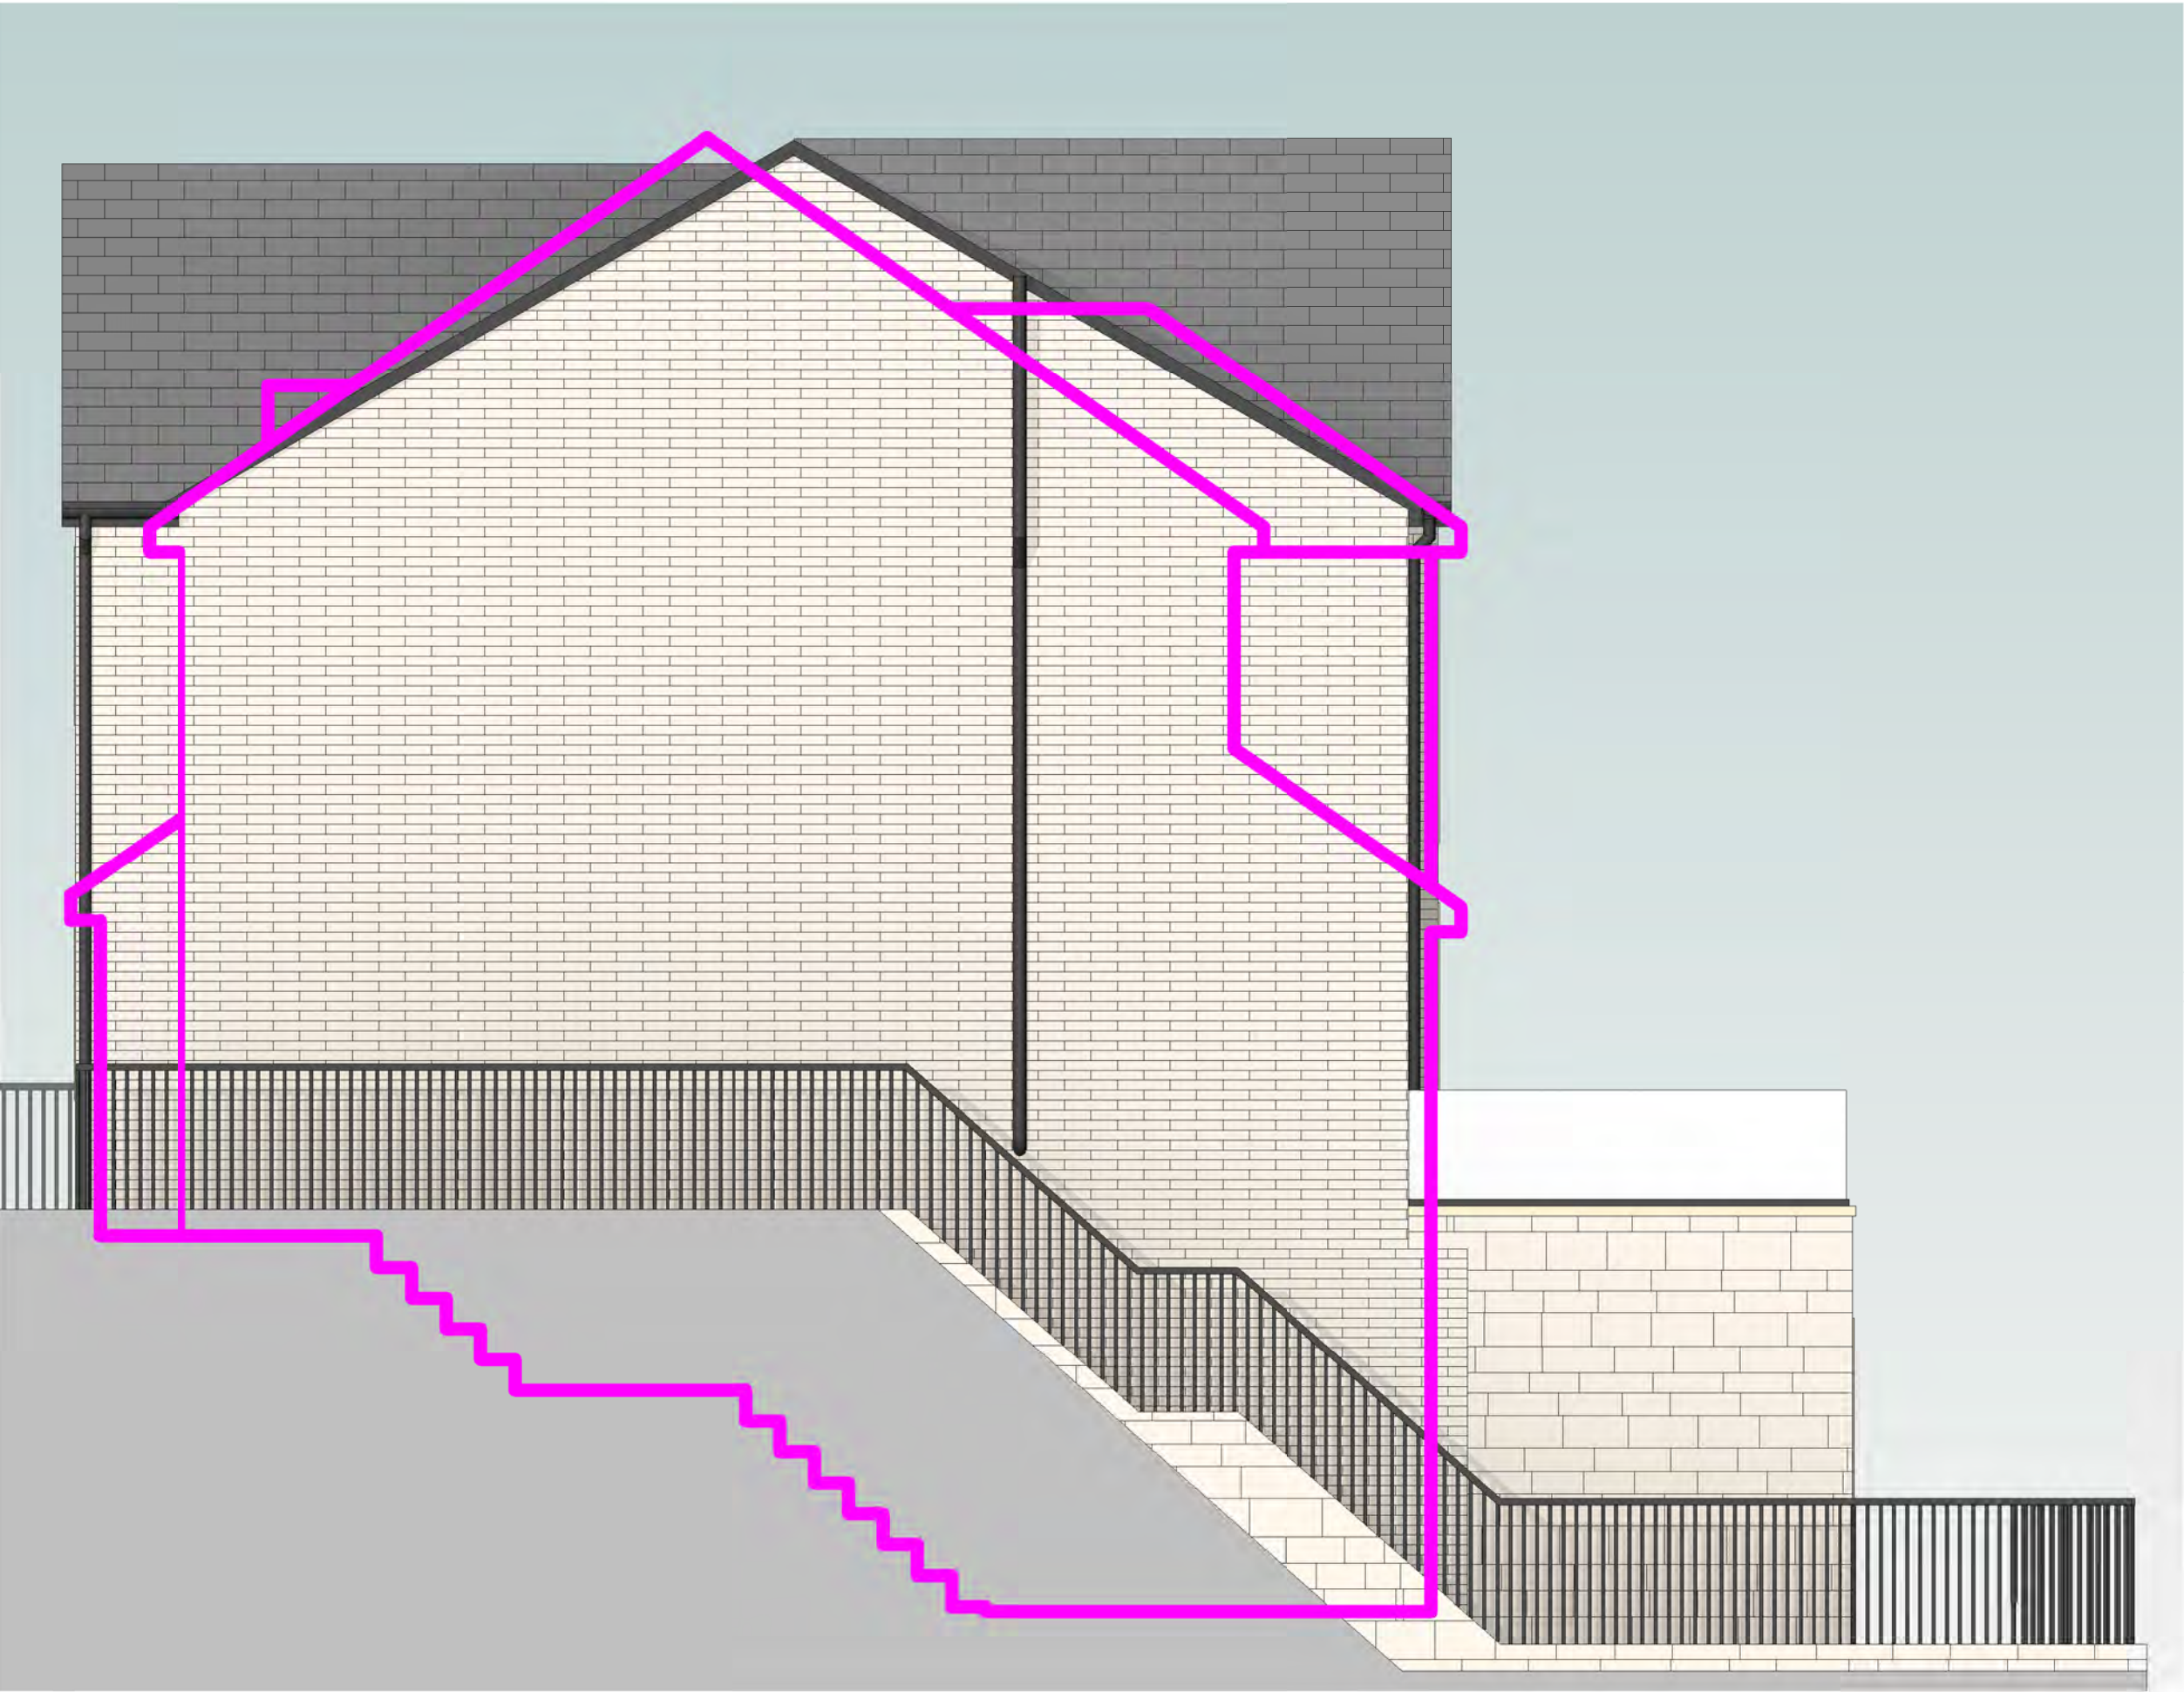

Side Elevation 1 - Existing Approval Overlays

Scale:1 : 50

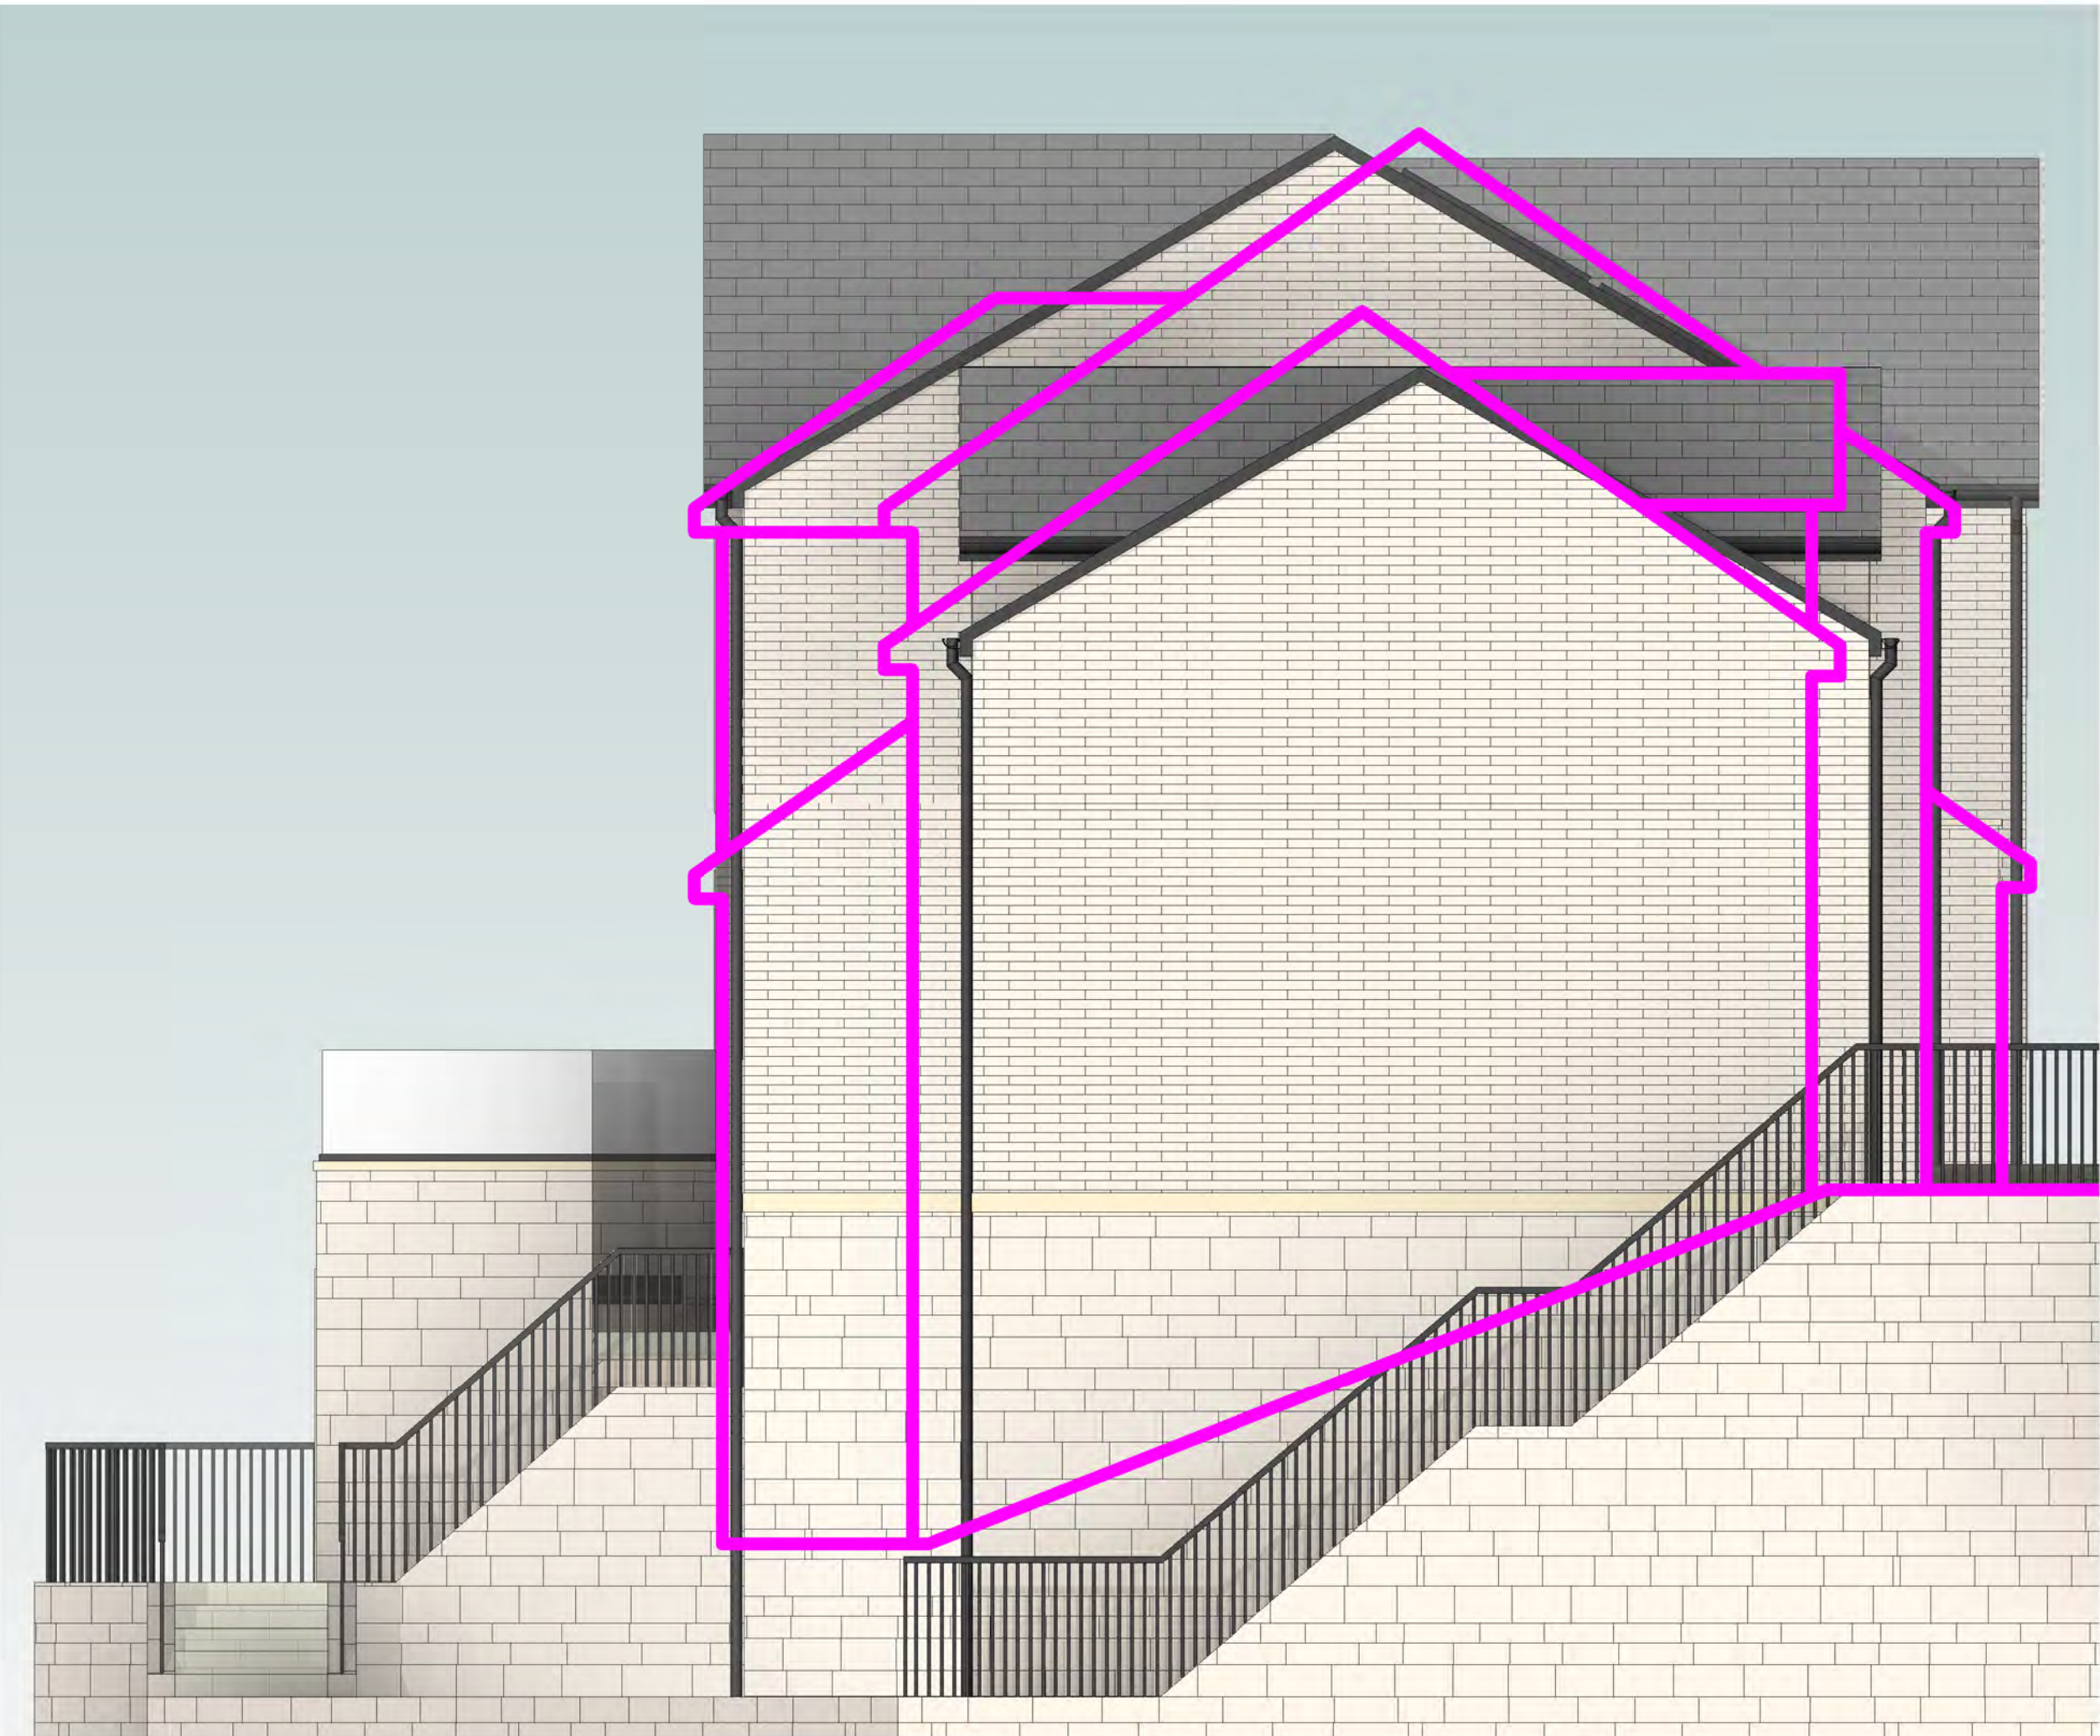

Side Elevation 2 - Existing Approval Overlays

Scale:1 : 50

© The copyright in this drawing is vested in CodaStudios and no assignment of any kind has been, or is, granted to any third party without the provision of copies or originals or otherwise unless agreed in writing.

DO NOT SCALE FROM THIS DRAWING
The contractor shall check and verify all dimensions on site and report any discrepancies in writing to CodaStudios before proceeding.

FOR ELECTRONIC DATA ISSUE
Electronic Data / drawings are issued as "read only" and should not be interrogated for measurement. All dimensions and levels should be taken from those values stated on the drawing. Coda Studios Ltd is not responsible for those values. **CODA STUDIOS LTD TAKE NO DESIGN RESPONSIBILITY IN APPROVED DOCUMENT B OF THE BUILDING REGULATION**

ANY ELEMENTS (AS DRAWN OR INDICATED) RELATING TO BUILDING REGULATIONS APPROVED DOCUMENT 'B' ARE INDICATIVE ONLY. LIABILITY LIES WITH THE APPOINTED FIRE CONSULTANT

Revision		Date	DrawnChecked.
A	Planning amendments.	10/03/26	DB

THIS DRAWING MUST BE READ IN CONJUNCTION WITH THE FOLLOWING SERIES			
00 EXISTING SITE	19 INTERNAL DETAILS		
01 EXISTING PLANS	20 LIFT AND STAIRS		
02 EXISTING ELEVATIONS	21 ROOF DETAILS		
03 EXISTING SECTIONS	22 WINDOW PACKAGE		
04 PLANNING DRAWINGS	23 DOOR PACKAGE		
05 PROPOSED SITE	24 METAL WORK		
06 PROPOSED PLANS	25 FACADES		
07 PROPOSED ELEVATIONS	26 EXTERNALS PACKAGE		
08 PROPOSED SECTIONS	27 BATHROOM PACKAGE		
09 DEMOLITION	28 KITCHEN PACKAGE		
10 CONSTRUCTION NOTES	29 PATTERESSING		
11 FIRE STRATEGY	30 ELECTRICAL & MECHANICAL		
12 SETTING OUT	31 REFLECTED CEILING PLANS		
13 APARTMENT SETTING OUT	32 FINISHES & WAYFINDING		
14 WALL AND PARTITION TYPES	33 LEGAL		
15 FLOOR AND ROOF TYPES	34 AS BUILT		
16 GROUND WORKS DETAIL			
17 SUPERSTRUCTURE DETAILS			
18 MASONRY			

CODA Studios Ltd. 82 Countess Road, Sheffield, S1 4TE
T: 0114 279 4931 E: information@codastudios.co.uk

Client
Matt Vickers

Project
Roughbitchworth Lane

Drawn	Checked	Date	Scale @ A1
RB	DB	11/06/2025	1 : 50


Title
Proposed Elevations 2 - Existing Approval Overlays

Suitability Code Purpose for issue
A1 Proposed

Drawing No
3391 CDA 00 ZZ DR A 0407 A

Project Originator: Volume: Level: Type: Role: Number: Revision:



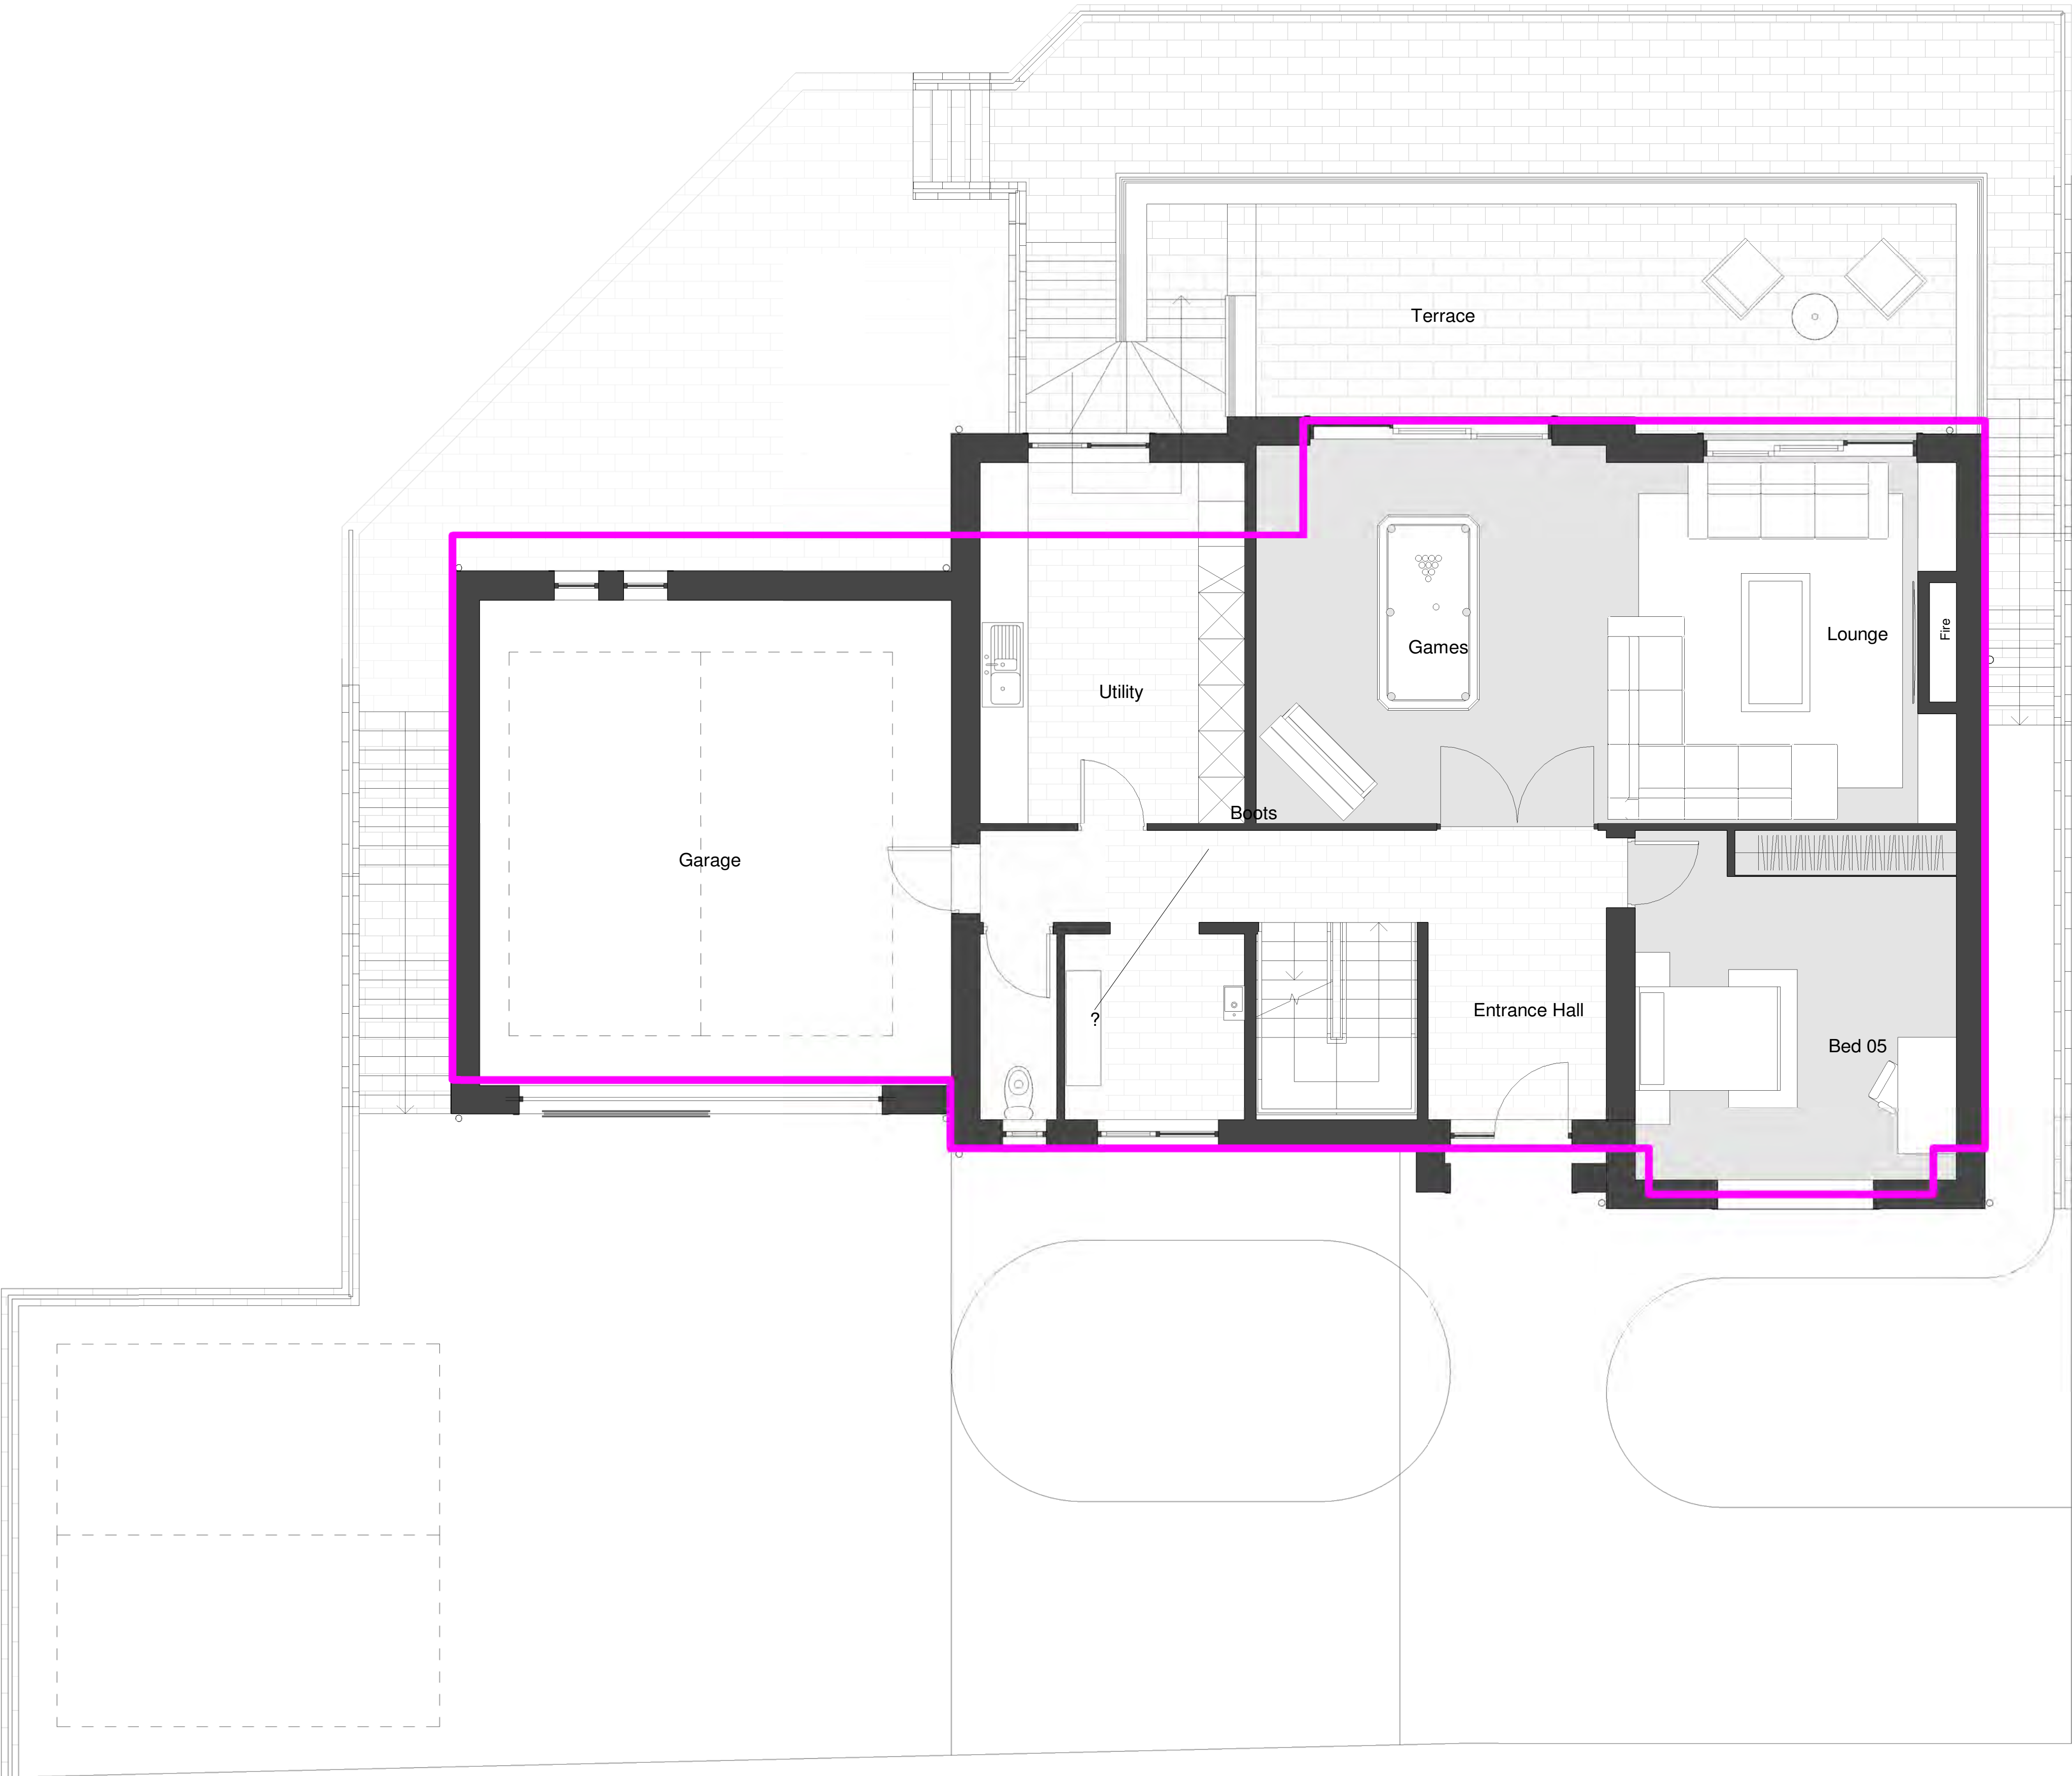

Upper Ground Floor - Existing Approval Overlays

Scale: 1 : 50

© The copyright in this drawing is vested in CodaStudios and no part of it may be reproduced, stored in a retrieval system, or transmitted in any form or by any means, electronic, mechanical, photocopying, recording, or by any information storage or retrieval system, without the prior written permission of CodaStudios. The assignment of any kind has been, or is, granted to any third party for the purpose of the provision of copies or originals or otherwise unless agreed in writing.

DO NOT SCALE FROM THIS DRAWING

The contractor shall check and verify all dimensions on site and report any discrepancies in writing to CodaStudios before proceeding.

FOR ELECTRONIC DATA ISSUE

Electronic Data / drawings are issued as "read only" and should not be interrogated for measurement. All dimensions and levels should be taken from those values stated on the drawing. Coda Studios Ltd is not responsible for those values. **CODA STUDIOS LTD TAKE NO DESIGN RESPONSIBILITY IN RELATION TO ANY ELEMENTS (AS DRAWN OR INDICATED) RELATING TO BUILDING REGULATIONS APPROVED DOCUMENT 'B' ARE INDICATIVE ONLY. LIABILITY LIES WITH THE APPOINTED FIRE CONSULTANT**

ANY ELEMENTS (AS DRAWN OR INDICATED) RELATING TO BUILDING REGULATIONS APPROVED DOCUMENT 'B' ARE INDICATIVE ONLY. LIABILITY LIES WITH THE APPOINTED FIRE CONSULTANT

Revision		Date	Drawn	Checked
A	Planning amendments.	10/03/26	DB	

THIS DRAWING MUST BE READ IN CONJUNCTION WITH THE FOLLOWING SERIES

- | | |
|-----------------------------|----------------------------|
| 00 EXISTING SITE | 19 INTERNAL DETAILS |
| 01 EXISTING PLANS | 20 LIFT AND STAIRS |
| 02 EXISTING ELEVATIONS | 21 ROOF DETAILS |
| 03 EXISTING SECTIONS | 22 WINDOW PACKAGE |
| 04 PLANNING DRAWINGS | 23 DOOR PACKAGE |
| 05 PROPOSED SITE | 24 METAL WORK |
| 06 PROPOSED PLANS | 25 FACADES |
| 07 PROPOSED ELEVATIONS | 26 EXTERNALS PACKAGE |
| 08 PROPOSED SECTIONS | 27 BATHROOM PACKAGE |
| 09 DEMOLITION | 28 KITCHEN PACKAGE |
| 10 CONSTRUCTION NOTES | 29 PATTERESSING |
| 11 FIRE STRATEGY | 30 ELECTRICAL & MECHANICAL |
| 12 SETTING OUT | 31 REFLECTED CEILING PLANS |
| 13 APARTMENT SETTING OUT | 32 FINISHES & WAYFINDING |
| 14 WALL AND PARTITION TYPES | 33 LEGAL |
| 15 FLOOR AND ROOF TYPES | 34 AS BUILT |
| 16 GROUND WORKS DETAIL | |
| 17 SUPERSTRUCTURE DETAILS | |
| 18 MASONRY | |

bespoke

CODA Studios Ltd. 82 Countess Road, Sheffield, S1 4TE
T: 0114 279 4931 E: information@codastudios.co.uk

Client
Matt Vickers

Project
Roughbircworth Lane

Drawn	Checked	Date	Scale @ A1
RB	DB	08/09/25	1 : 50

Title
Proposed Plans - Upper Ground Floor - Existing Approval Overlays

Suitability Code Purpose for issue
A1 Proposed

Drawing No
3391 CDA 00 ZZ DR A 0409 A

Project Originator: Volume: Level: Type: Role: Number: Revision:



First Floor - Existing Approval Overlays

Scale:1 : 50

© The copyright in this drawing is vested in CodaStudios and no assignment of any kind has been, or is, granted to any third party without the provision of copies or originals or otherwise unless agreed in writing.

DO NOT SCALE FROM THIS DRAWING
The contractor shall check and verify all dimensions on site and report any discrepancies in writing to CodaStudios before proceeding.

FOR ELECTRONIC DATA ISSUE
Electronic Data / drawings are issued as "read only" and should not be interrogated for measurement. All dimensions and levels should be taken from those values stated on the drawing. Coda Studios Ltd is not responsible for those values. **CODA STUDIOS LTD TAKE NO DESIGN RESPONSIBILITY IN APPROVED DOCUMENT B OF THE BUILDING REGULATION**

ANY ELEMENTS (AS DRAWN OR INDICATED) RELATING TO BUILDING REGULATIONS APPROVED DOCUMENT 'B' ARE INDICATIVE ONLY. LIABILITY LIES WITH THE APPOINTED FIRE CONSULTANT

Revision		Date	DrawnChecked
A	Planning amendments.	10/03/26	DB

THIS DRAWING MUST BE READ IN CONJUNCTION WITH THE FOLLOWING SERIES			
00 EXISTING SITE	19 INTERNAL DETAILS		
01 EXISTING PLANS	20 LIFT AND STAIRS		
02 EXISTING ELEVATIONS	21 ROOF DETAILS		
03 EXISTING SECTIONS	22 WINDOW PACKAGE		
04 PLANNING DRAWINGS	23 DOOR PACKAGE		
05 PROPOSED SITE	24 METAL WORK		
06 PROPOSED PLANS	25 FACADES		
07 PROPOSED ELEVATIONS	26 EXTERNALS PACKAGE		
08 PROPOSED SECTIONS	27 BATHROOM PACKAGE		
09 DEMOLITION	28 KITCHEN PACKAGE		
10 CONSTRUCTION NOTES	29 PATTERESSING		
11 FIRE STRATEGY	30 ELECTRICAL & MECHANICAL		
12 SETTING OUT	31 REFLECTED CEILING PLAN		
13 APARTMENT SETTING OUT	32 FINISHES & WAYFINDING		
14 WALL AND PARTITION TYPES	33 LEGAL		
15 FLOOR AND ROOF TYPES	34 AS BUILT		
16 GROUND WORKS DETAIL			
17 SUPERSTRUCTURE DETAILS			
18 MASONRY			

CODA Studios Ltd. 82 Countess Road, Sheffield, S1 4TE
T: 0114 279 4931 E: information@codastudios.co.uk

Client
Matt Vickers

Project
Roughbircworth Lane


Drawn	Checked	Date	Scale @ A1
RB	DB	30/05/2025	1 : 50

Title
Proposed Plans - First Floor - Existing Approval Overlays

Suitability Code Purpose for issue
A1 Proposed

Drawing No.
3391 CDA 00 ZZ DR A 0410 A

Project Originator: Volume: Level: Type: Role: Number: Revision:

 

The contractor shall check and verify all dimensions on site and any discrepancies in writing to CodaStudios before proceeding

Electronic Data drawings are issued as "read only" and should not be
interrogated for measurement. All dimensions and levels should be taken from
those values stated on the drawing. Coda Studios Ltd is not responsible for
CODA STUDIOS LTD TAKE NO DESIGN RESPONSIBILITY IN THIS DRAWING
APPROVED DOCUMENT B OF THE BUILDING REGULATION

Revision	Date	Drawn	Checked
A Planning amendments.	10/03/26	DB	

Revision	Date	Drawn	Checked
A Planning amendments.	10/03/26	DB	

00 EXISTING SITE	19 INTERNAL DETAILS
01 EXISTING PLANS	20 LIFT AND STAIRS
02 EXISTING ELEVATIONS	21 ROOF DETAILS
03 EXISTING SECTIONS	22 WINDOW PACKAGE
04 PLANNING DRAWINGS	23 DOOR PACKAGE
05 PROPOSED SITE	24 METAL WORK
06 PROPOSED PLANS	25 FACADES
07 PROPOSED ELEVATIONS	26 EXTERNALS PACKAGE
08 PROPOSED SECTIONS	27 BATHROOM PACKAGE
09 DEMOLITION	28 KITCHEN PACKAGE
10 CONSTRUCTION NOTES	29 PATTERISING
11 FIRE STRATEGY	30 ELECTRICAL & MECHANICAL
12 SETTING OUT	31 REFLECTED CEILING PLAN
13 APARTMENT SETTING OUT	32 FINISHES & WAYFINDING
14 WALL AND PARTITION TYPE	33 LEGAL
15 FLOOR AND ROOF TYPES	34 AS BUILT
16 GROUND WORKS DETAIL	
17 SUPERSTRUCTURE DETAILS	
18 MASONRY	

Drawing No
3391 - CDA - 00 - ZZ - DR - A - 0411 A
 Project Originator: Volume: Level: Type: Role: Number: Revision:

Drawing No
3391 - CDA - 00 - ZZ - DR - A - 0411 A
 Project Originator: Volume: Level: Type: Role: Number: Revision: