



Section through Main Gable

Revised after comments

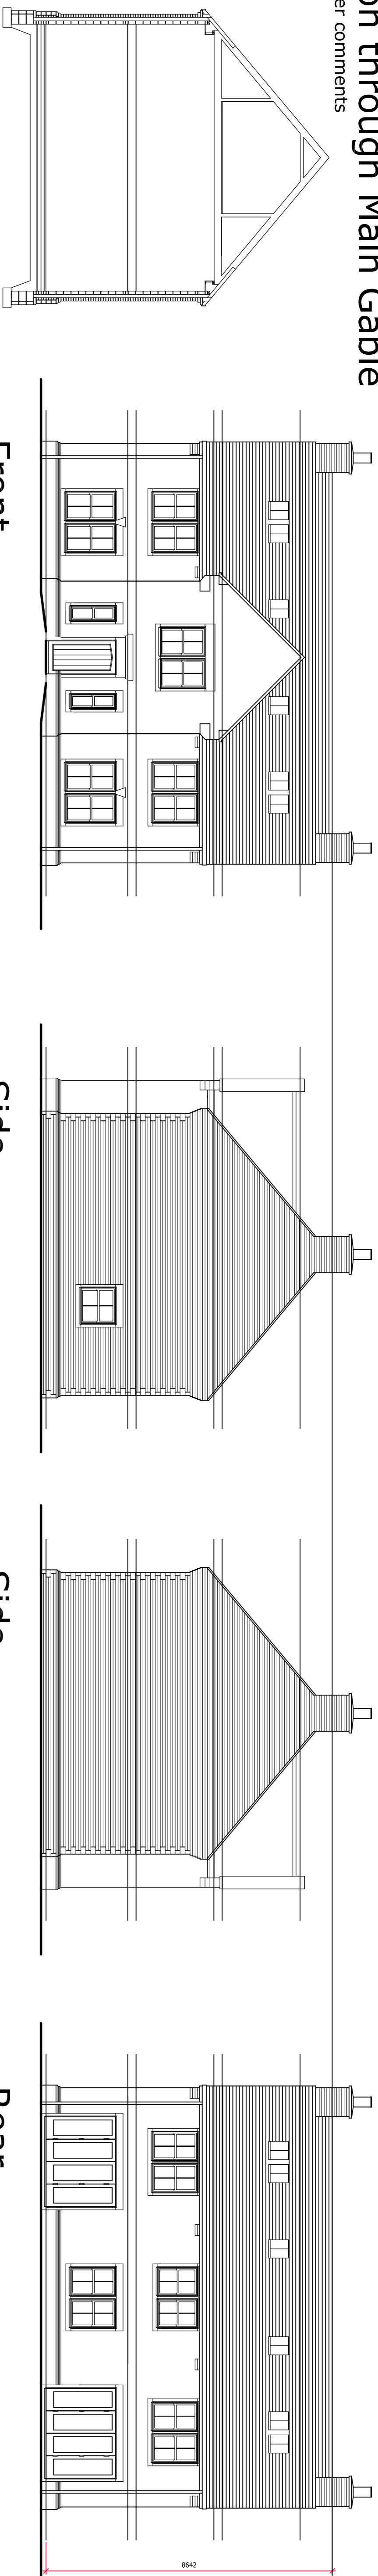

Comparison Elevation

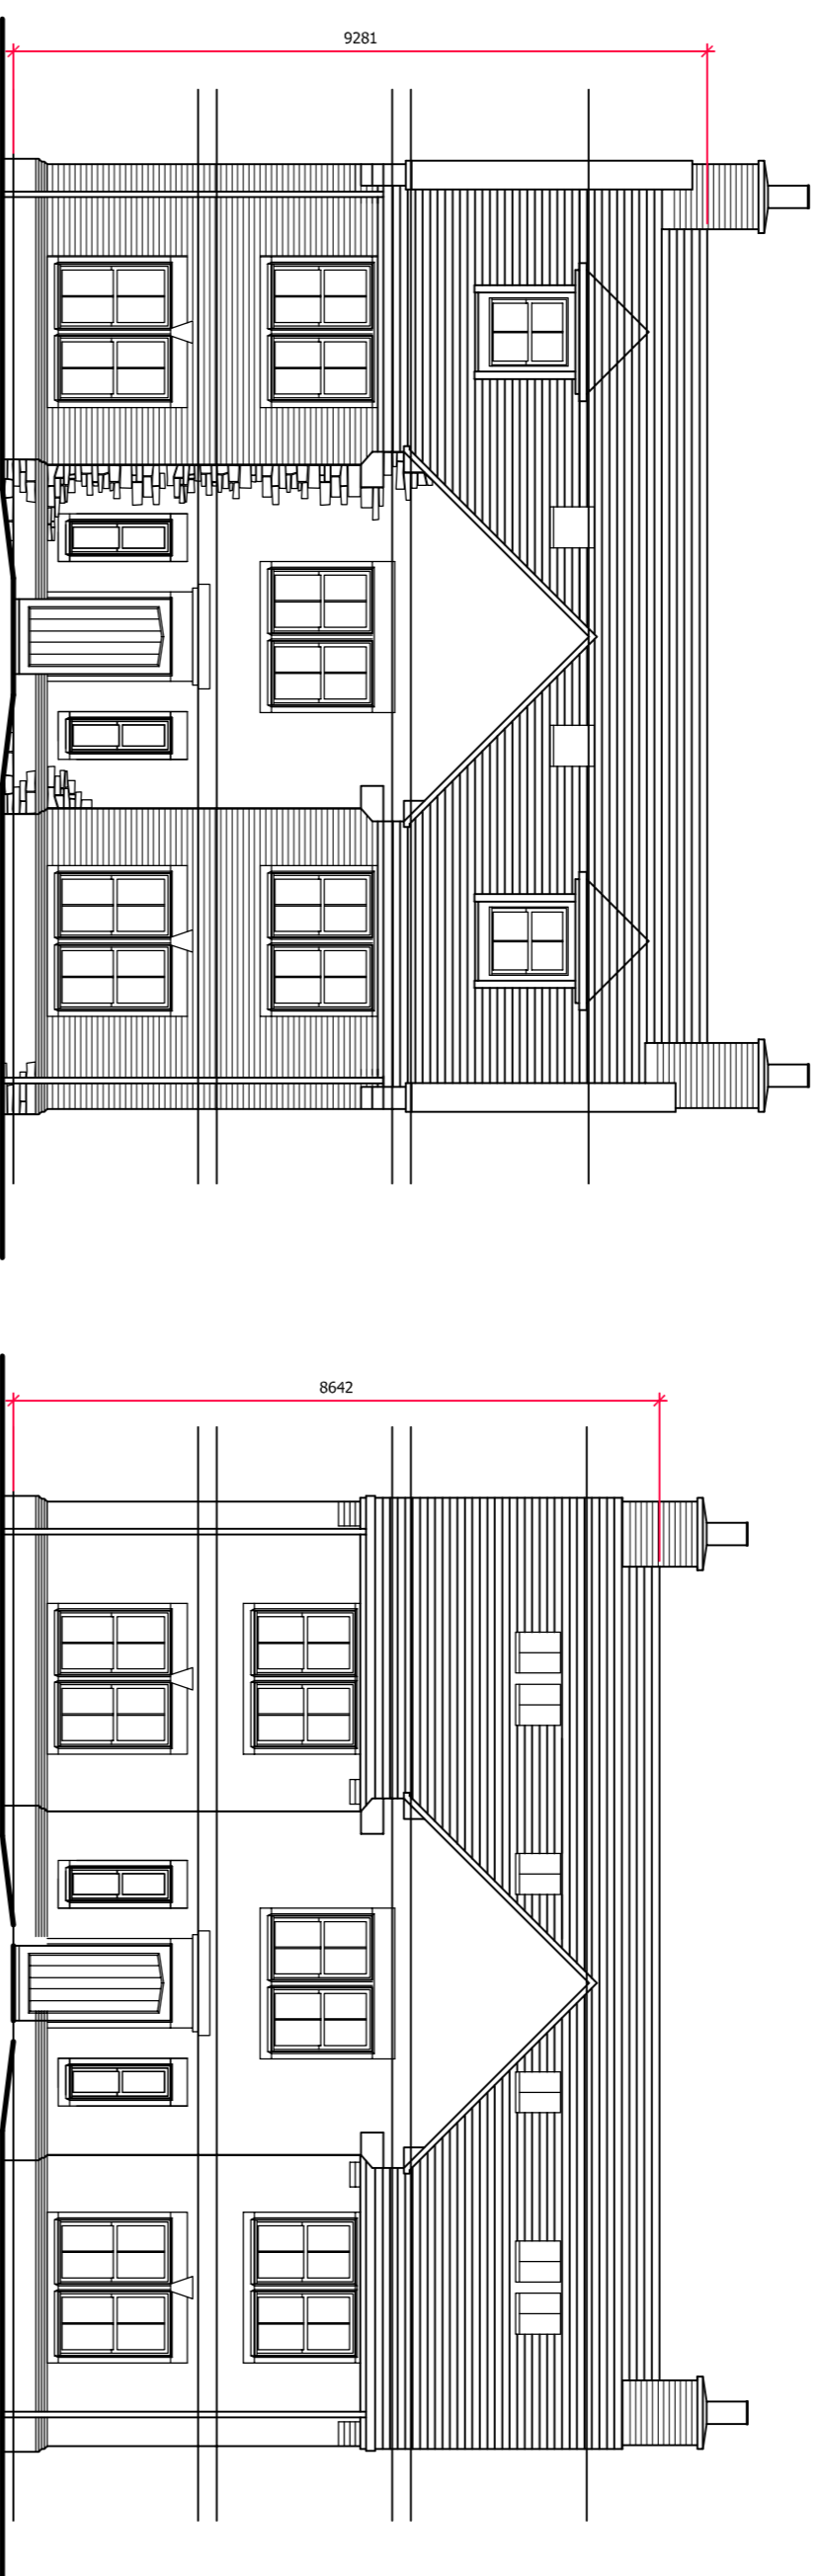

Originally submitted

Revised after comments


Front

Side

Side

Rear

Eaves details 1:20

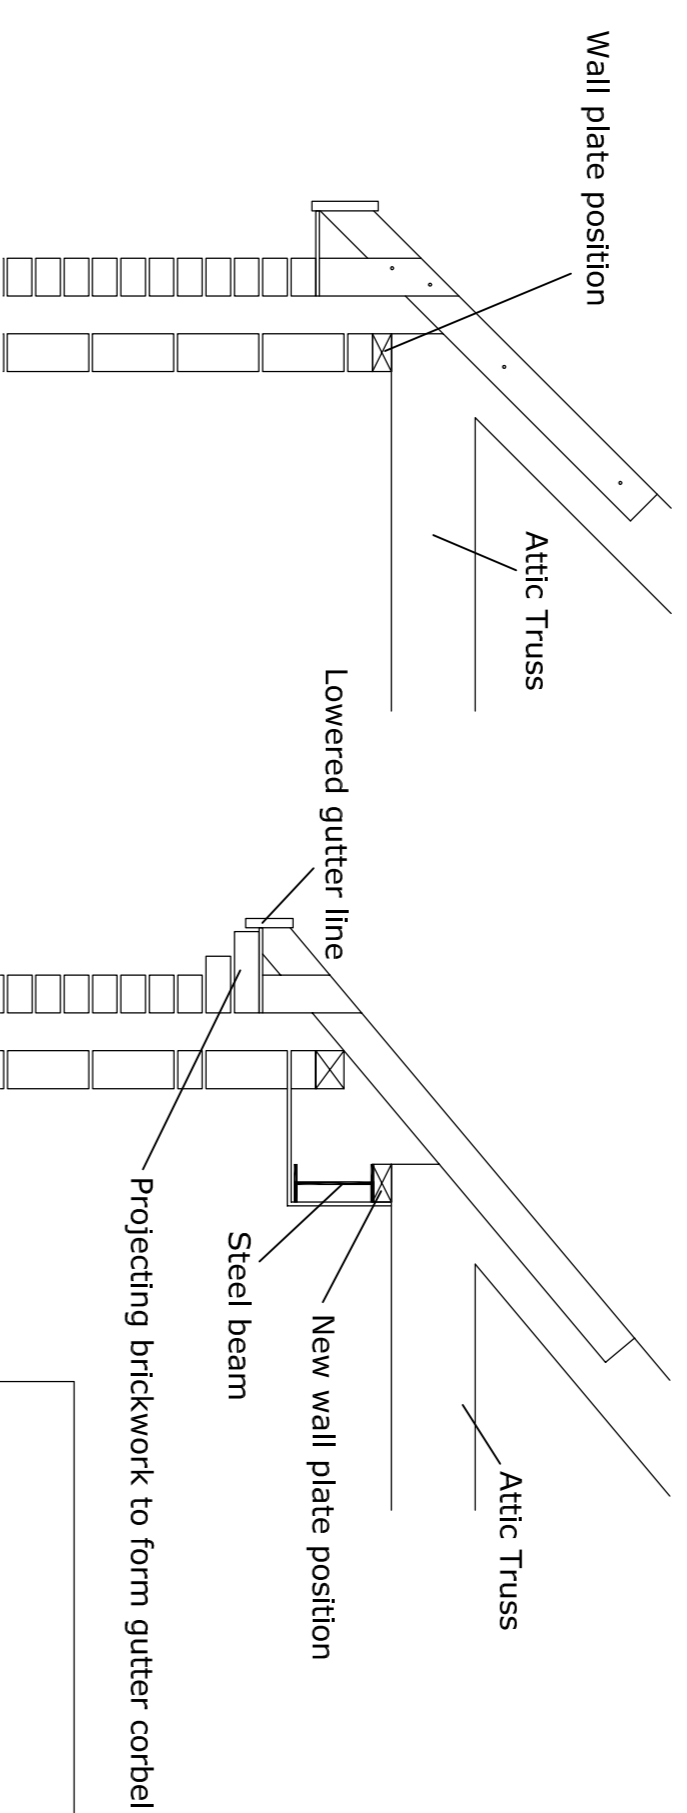

Originally Submitted

Revised after comments (225mm lower)

Wall plate position

Attic Truss

Attic Truss


Attic Truss

Lowered gutter line



Steel beam

New wall plate position


Projecting brickwork to form gutter corbel

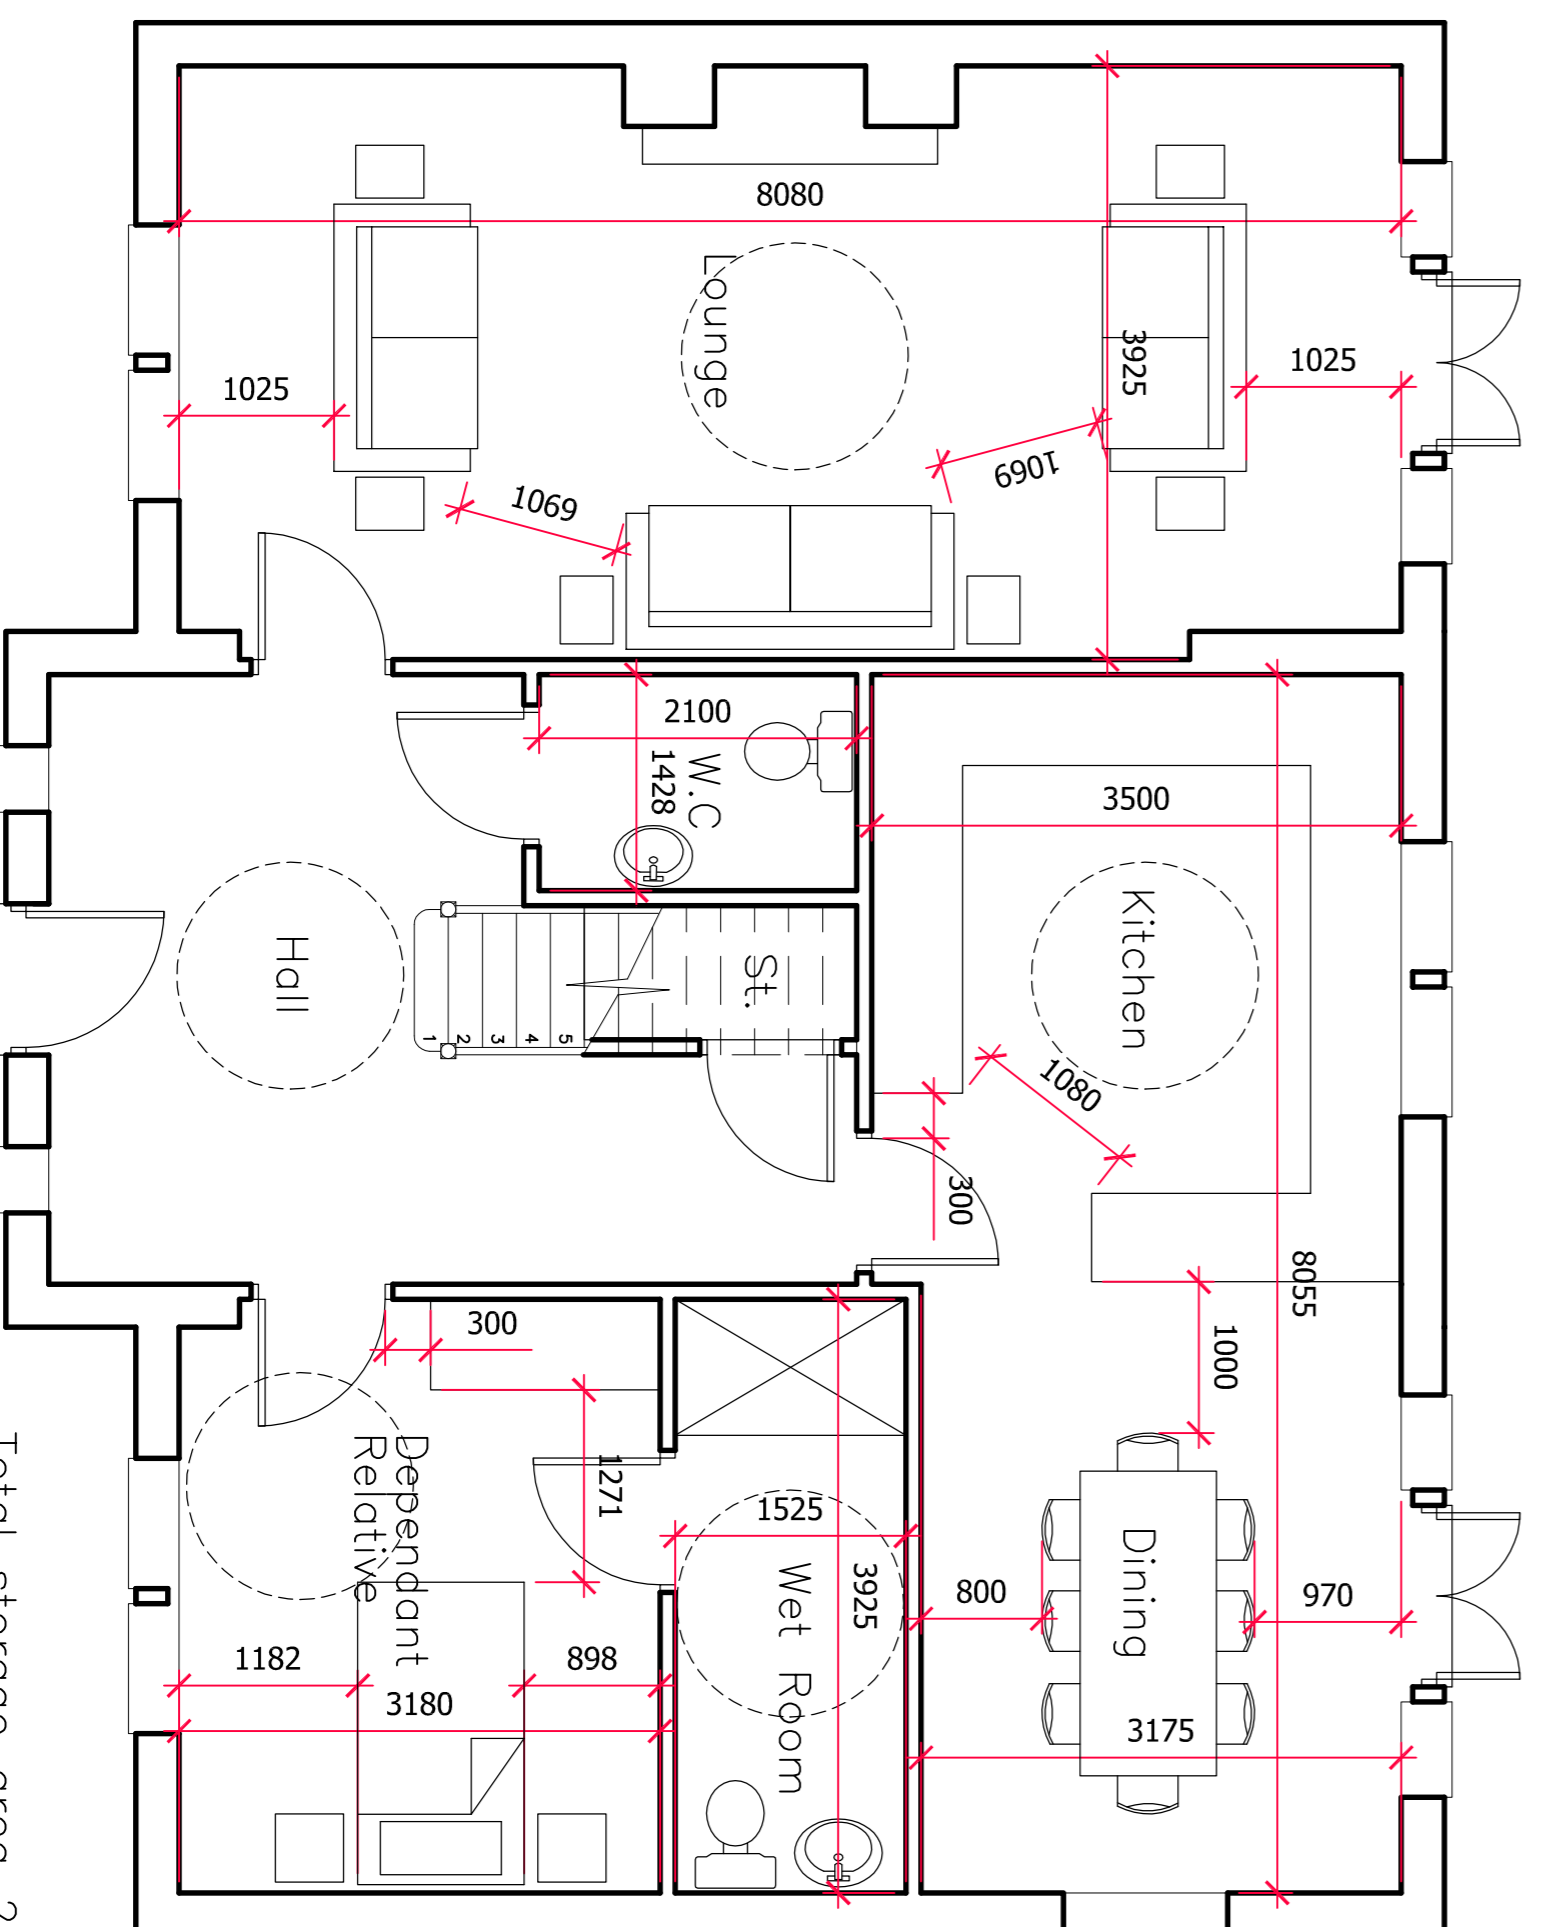

First Floor Plan

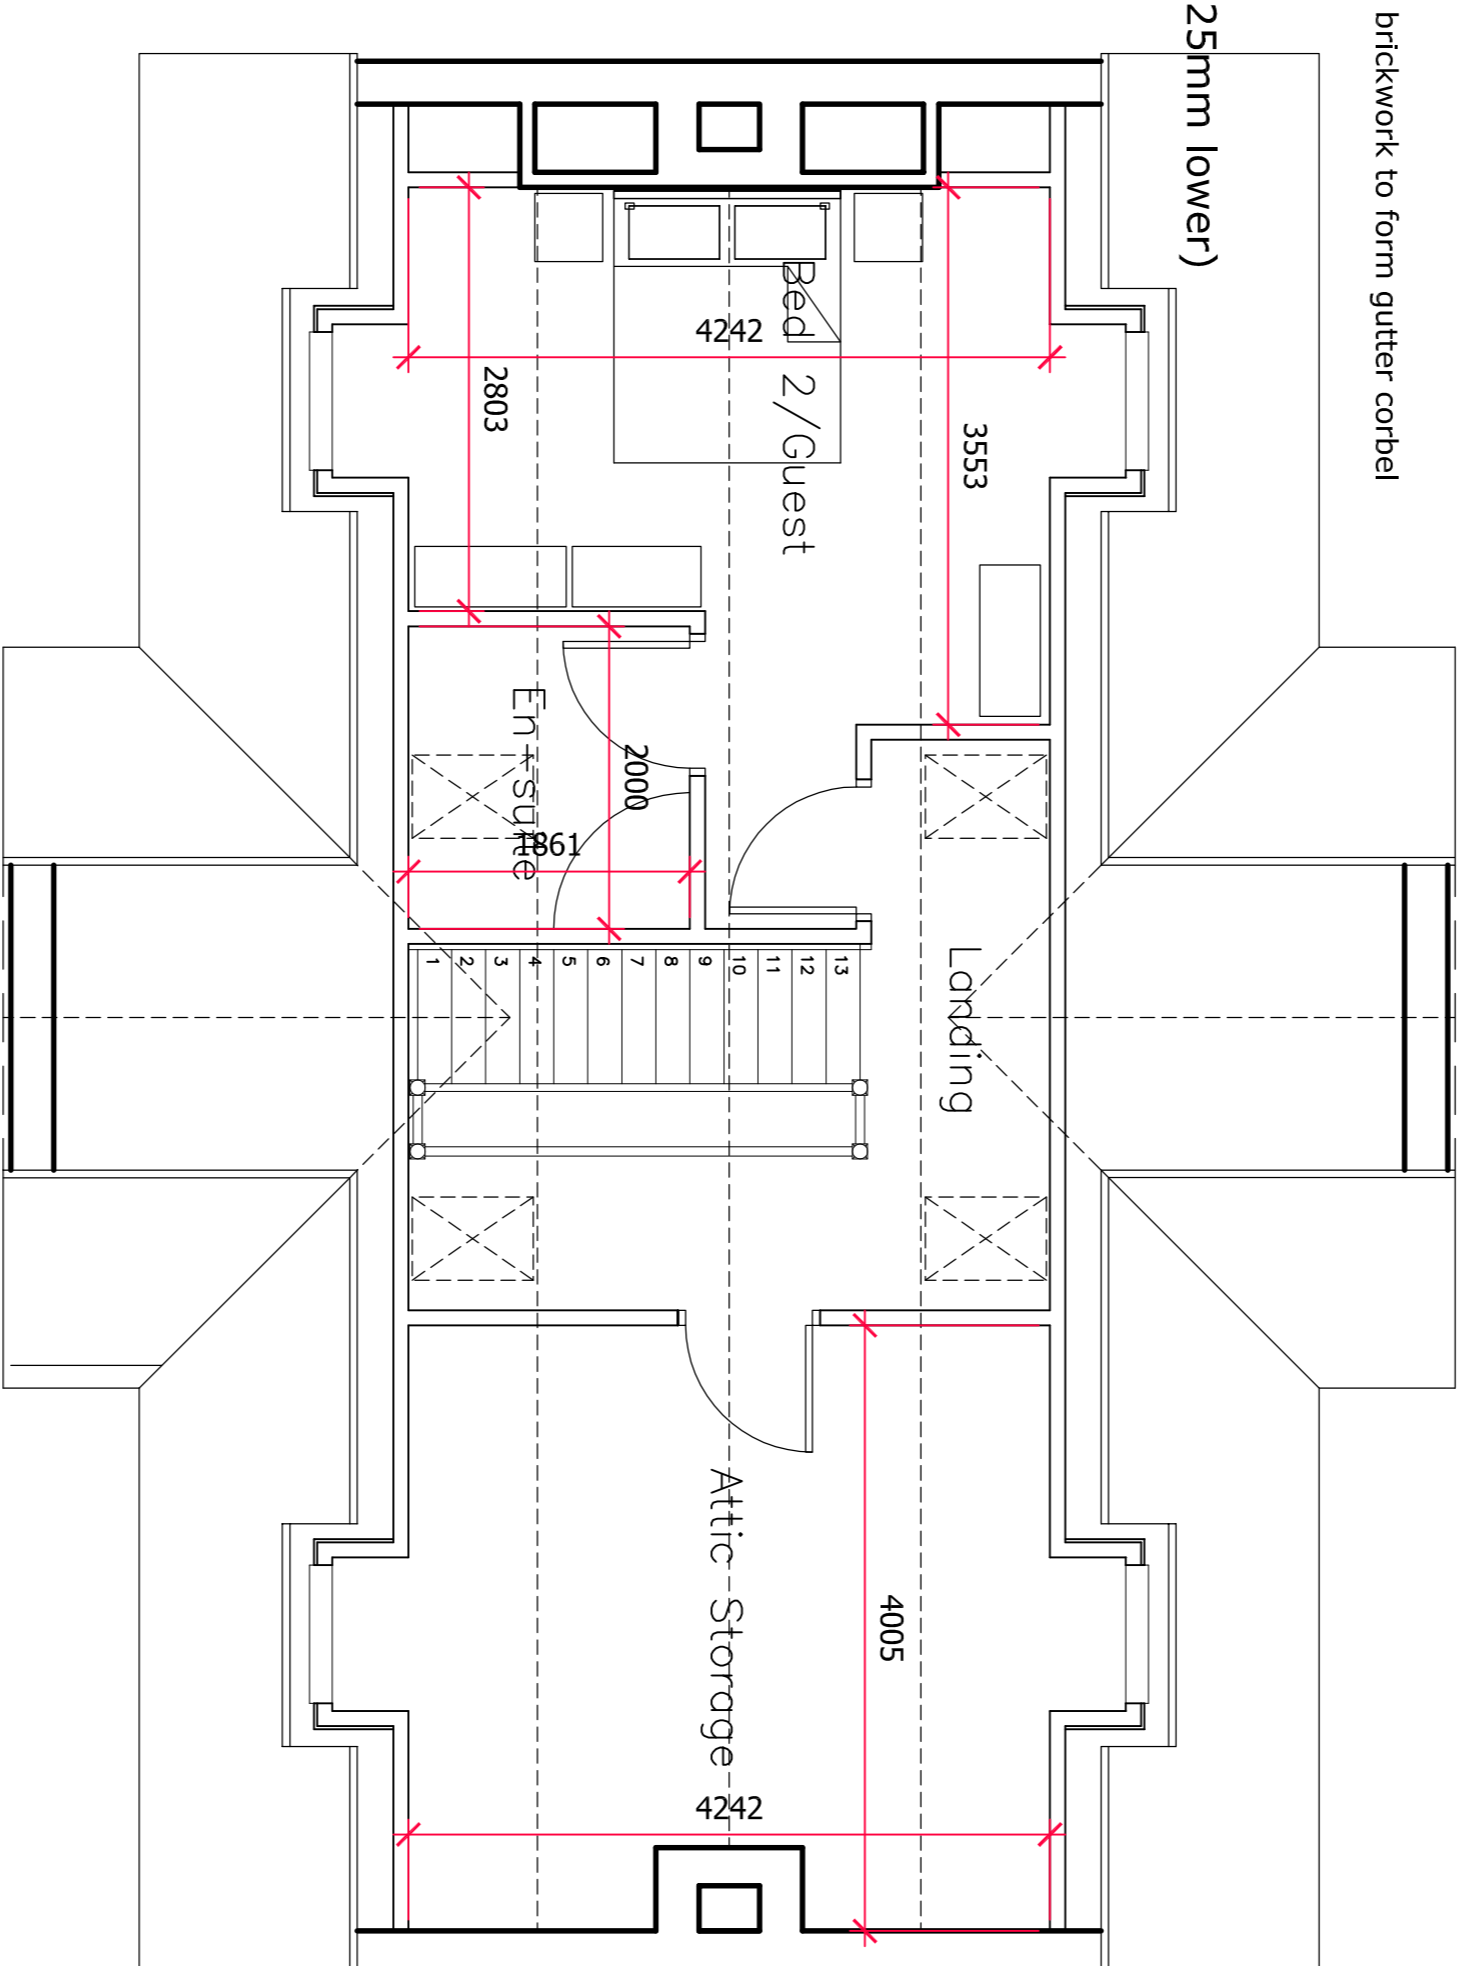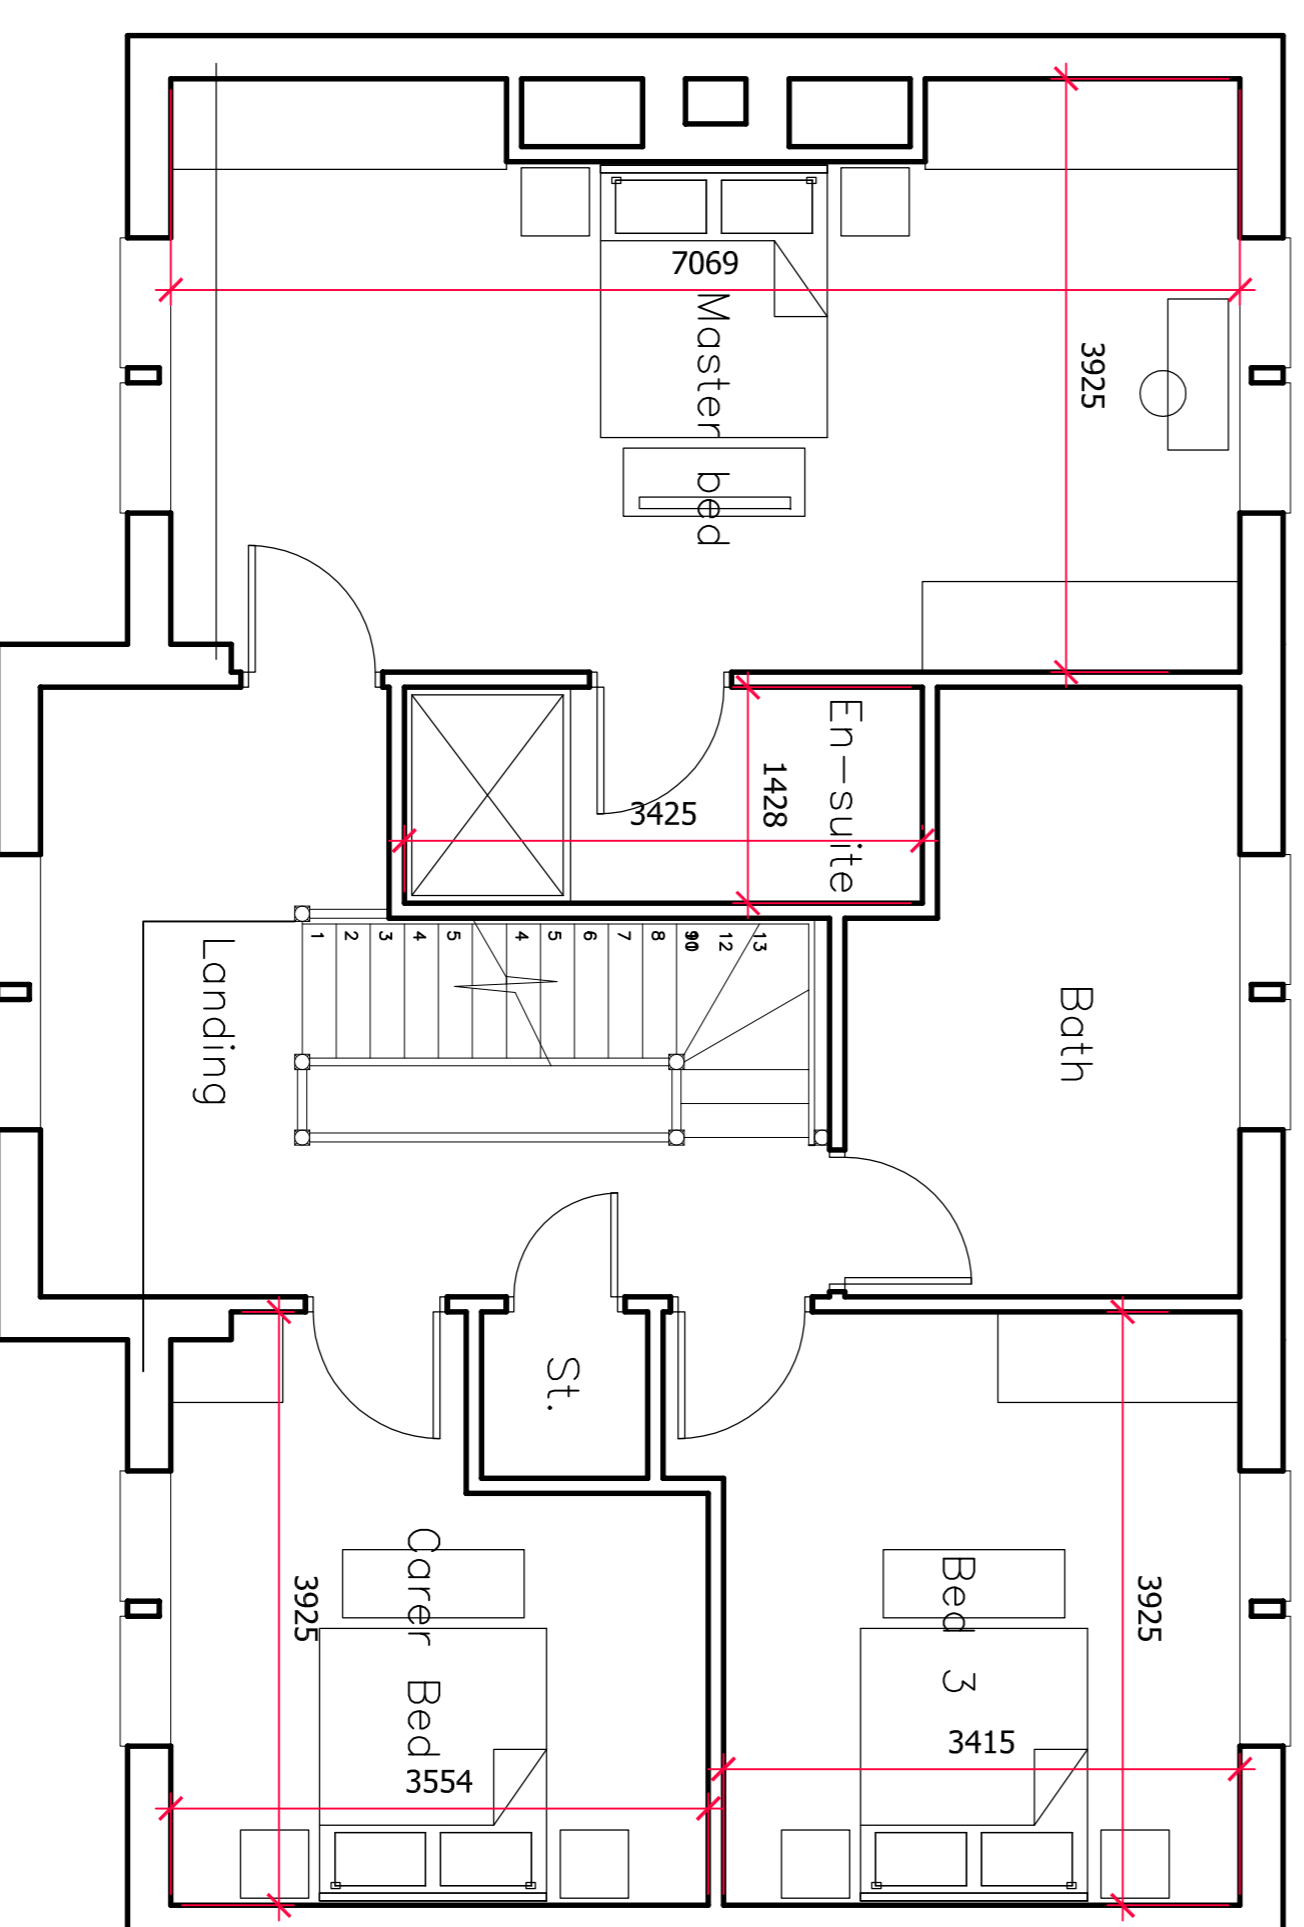

Attic Floor Plan

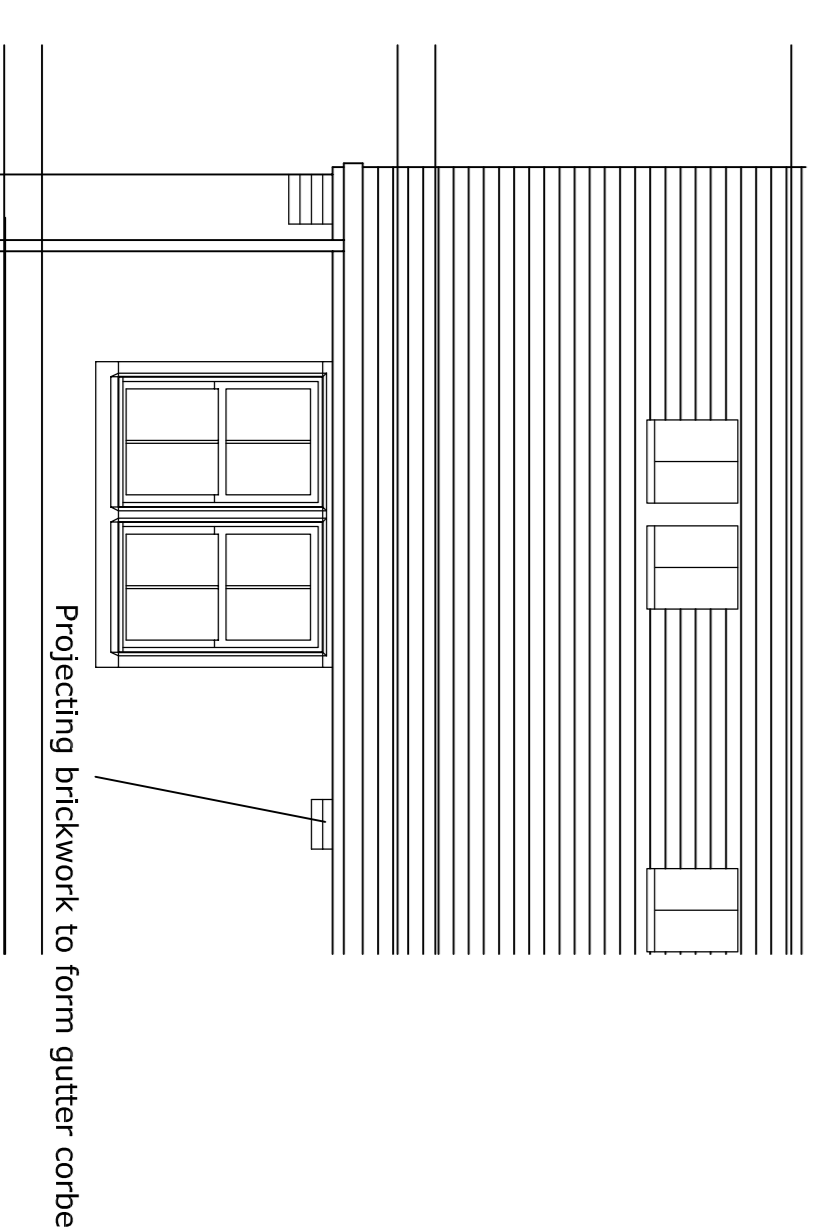

Gutter corbel detail 1:50

Client: **MR M MONFREDI**
 Project: **HILL STREET
 ELSEGAR
 NR BARNSLEY**
 Drawing Title: **TYPE B**

Scale: 1:50 @ A1
 Drawn: MNN
 Project no: 03
 Date: NOV 17
 Rev: D

Card ref: GORRVEDENKELLSST
 Checked: JENKINS
 The Architects: JENKINS + FITCH + NOLAN ARCHITECTURE LTD
 Unit 19 Rembrandt Way
 Rotherham S60 2JN
 T: 01246 437 339
 F: 01246 437 351
 E: ena@jenknsfitchnolan.com