



Drawing No.	Rev No.
MAV001 -003	

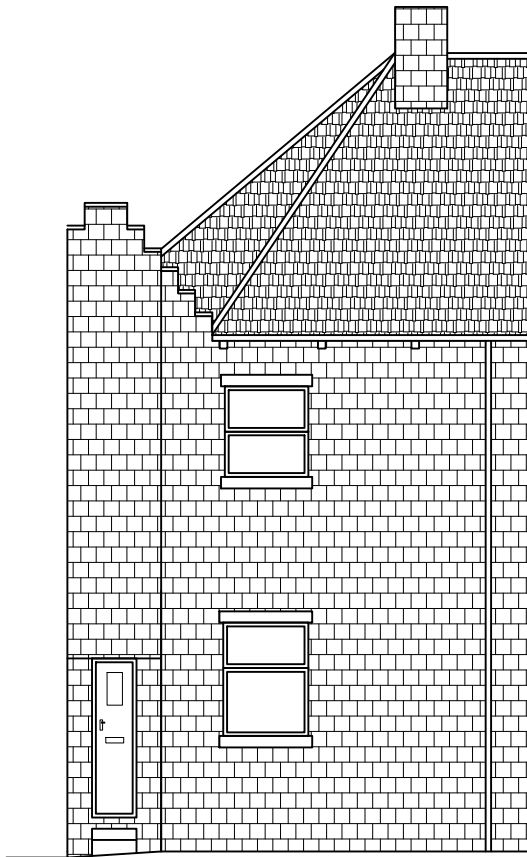

PROPOSED FRONT ELEVATION
SCALE 1:100 AT A3



PROPOSED SIDE ELEVATION
SCALE 1:100 AT A3

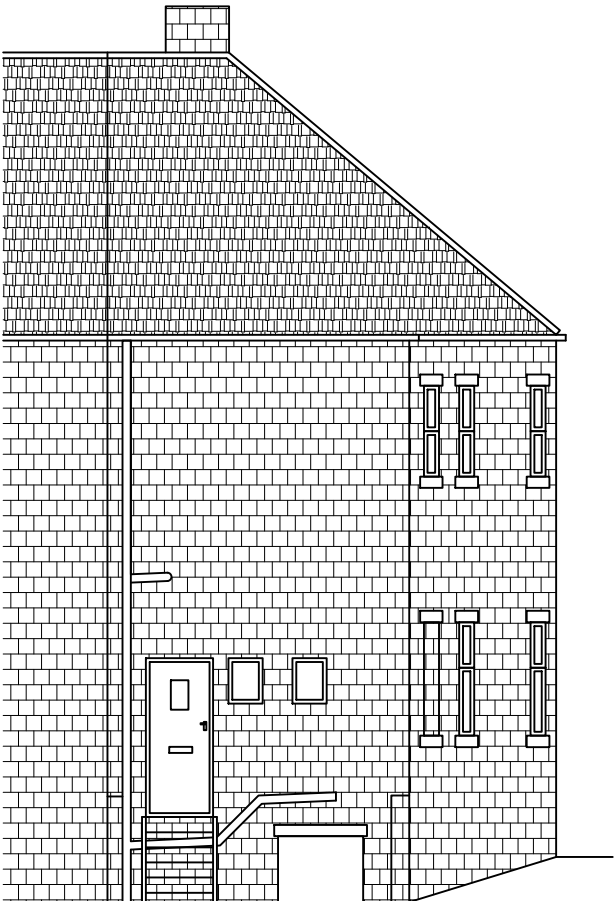

PROPOSED REAR ELEVATION
SCALE 1:100 AT A3

DO NOT SCALE: Contractor to check all dimensions and report any omissions or errors

NOTES

Rev	Description	By	Chk	App	Date
JRB DESIGNS Ltd 1 Saville Road Cudworth Barnsley S72 8LT Tel: 01226 383542 Fax: 01226 380078 Mob: 07970 541192 Email: john@jrbdesigns.co.uk This drawing is copyright. © jrbdesigns Ltd.					
Client MR. A VERMA					
Drawing Title PROPOSED ELEVATIONS					
Address 178 SHEFFIELD ROAD BARNLEY S70 4PD					
Project Title: PROPOSED SHANGE OF USE FROM OFFICES TO 2 FLATS					
Purpose of Issue: PLANNING					
Drawing Status FIRST ISSUE					
Scale at A3 AS SHOWN		Drawn By JRB		Date 27/04/2022	
Checked By		Date 27/04/2022		Approved By Date 27/04/2022	
Project No. MAV001			Drawing No. 003		Revision -
APPROVAL ☒ INFORMATION ☐ TENDER ☐ CONTRACT ☐ CONSTRUCTION ☐					