


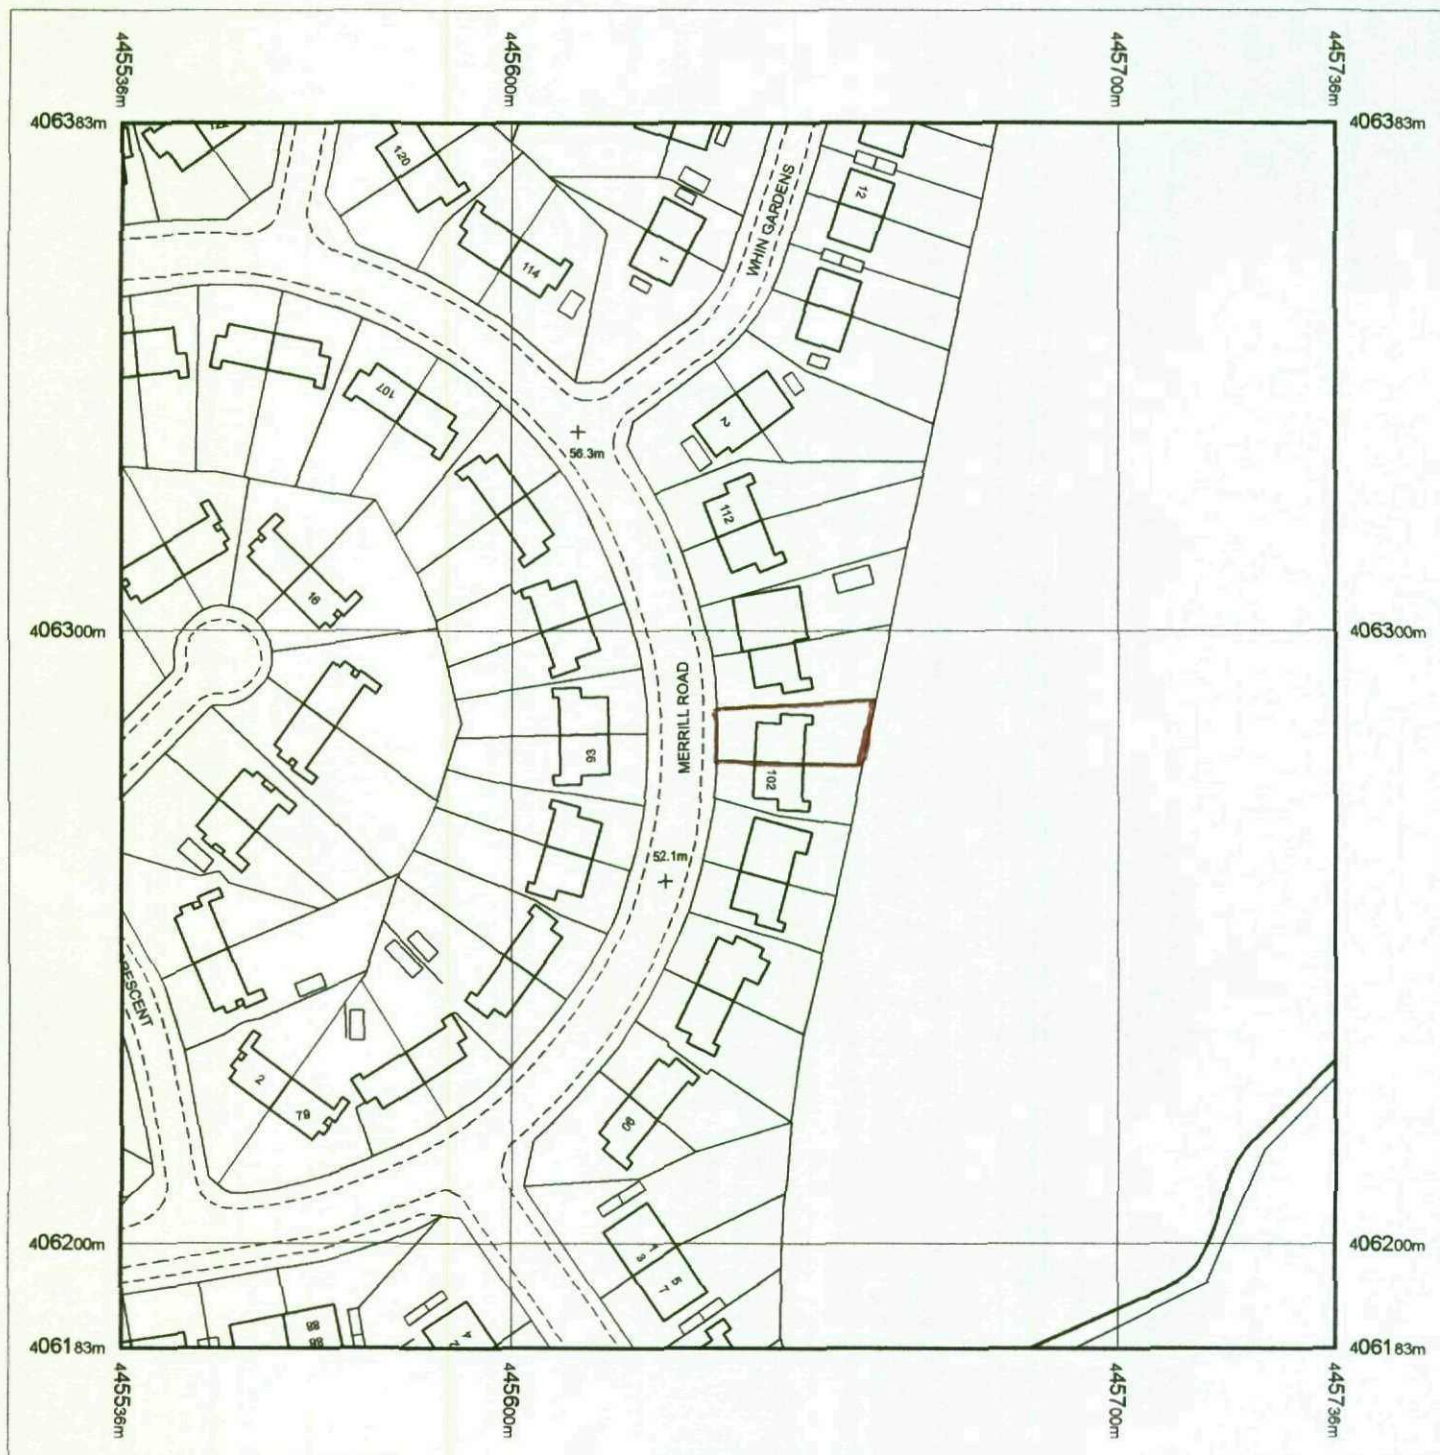


Produced 25.03.2009 from the Ordnance Survey National Geographic Database and incorporating surveyed revision available at this date. © Crown Copyright 2009.

Reproduction in whole or part is prohibited without the prior permission of Ordnance Survey.

Ordnance Survey, the OS Symbol and OS Sitemap are registered trademarks of Ordnance Survey, the national mapping agency of Great Britain.


The representation of a road, track or path is no evidence of a right of way.

The representation of features as lines is no evidence of a property boundary.

 


Supplied by: **Centremaps @ Photarc**
Serial number: 00217400
Centre coordinates: 445635.75 406282.75

Further information can be found on the OS Sitemap Information leaflet or the Ordnance Survey web site:
www.ordnancesurvey.co.uk

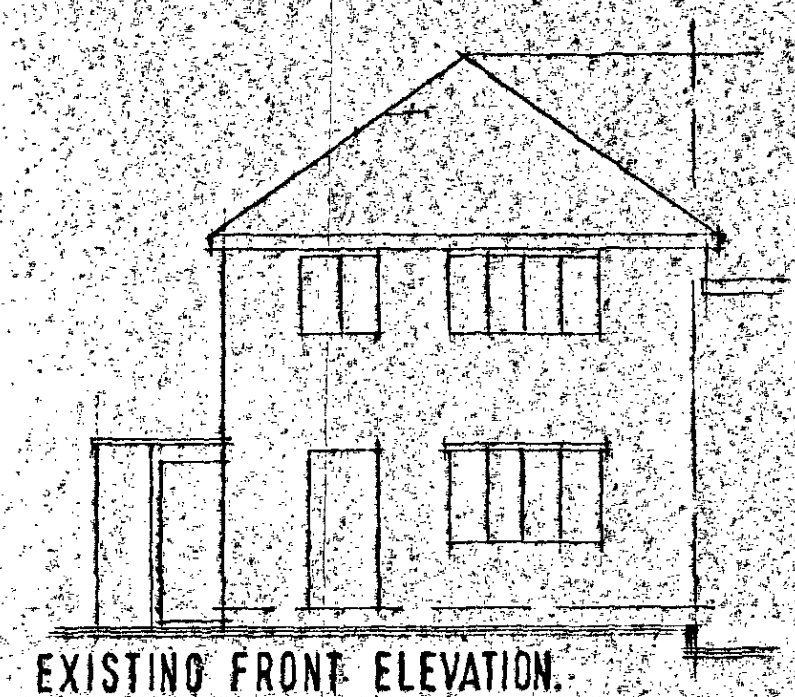


EXISTING FRONT ELEVATION.

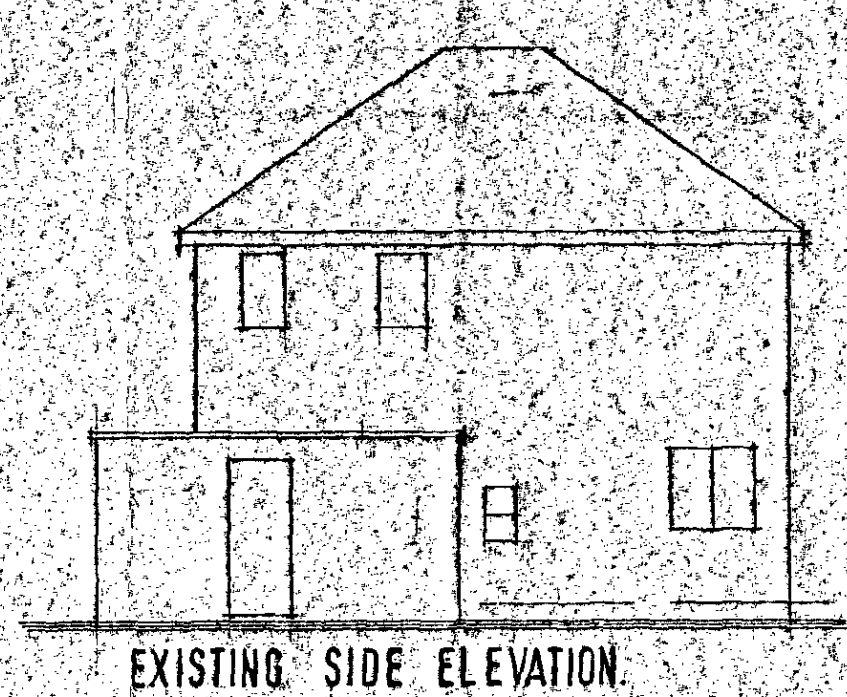

EXISTING SIDE ELEVATION.




PROPOSED FRONT ELEVATION.

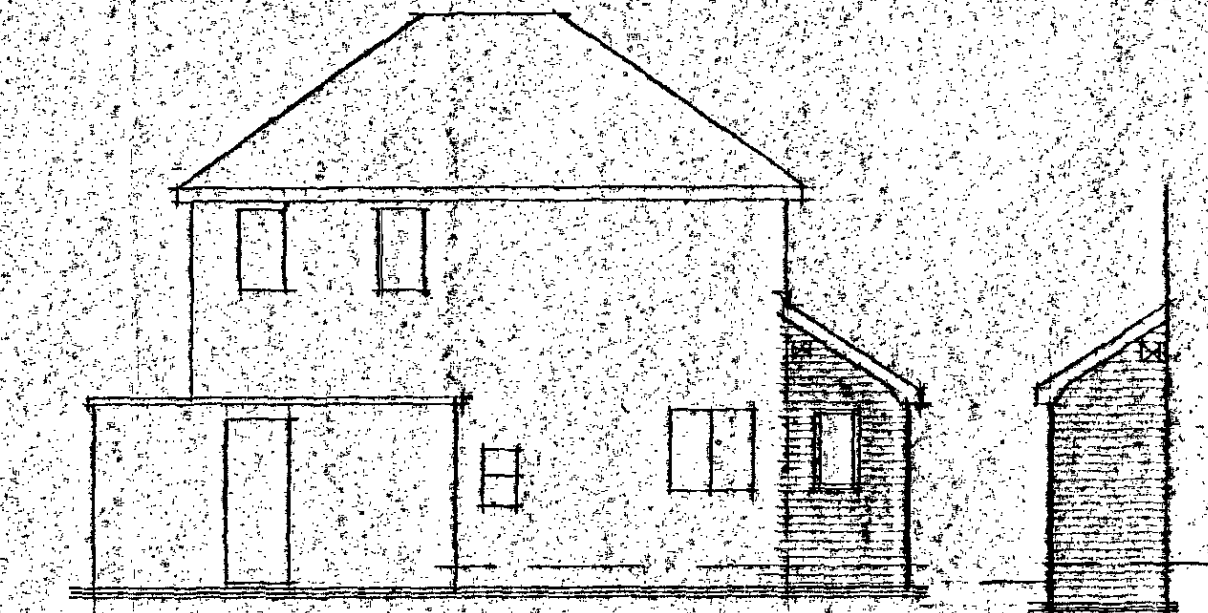


PROPOSED SIDE ELEVATIONS.

EXISTING ROOF LAYOUTS.

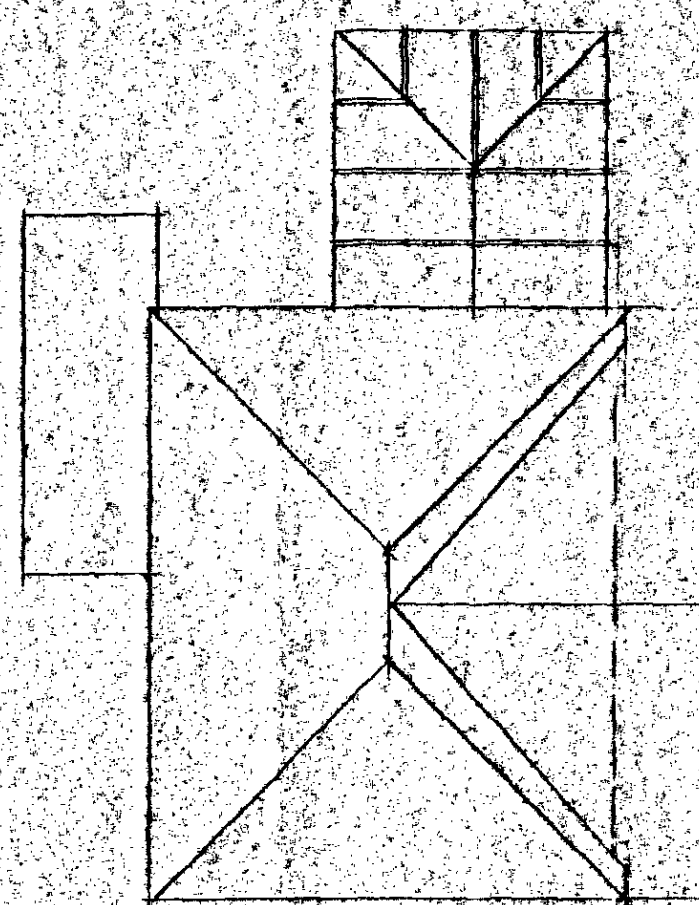

PROPOSED ROOF LAYOUTS.

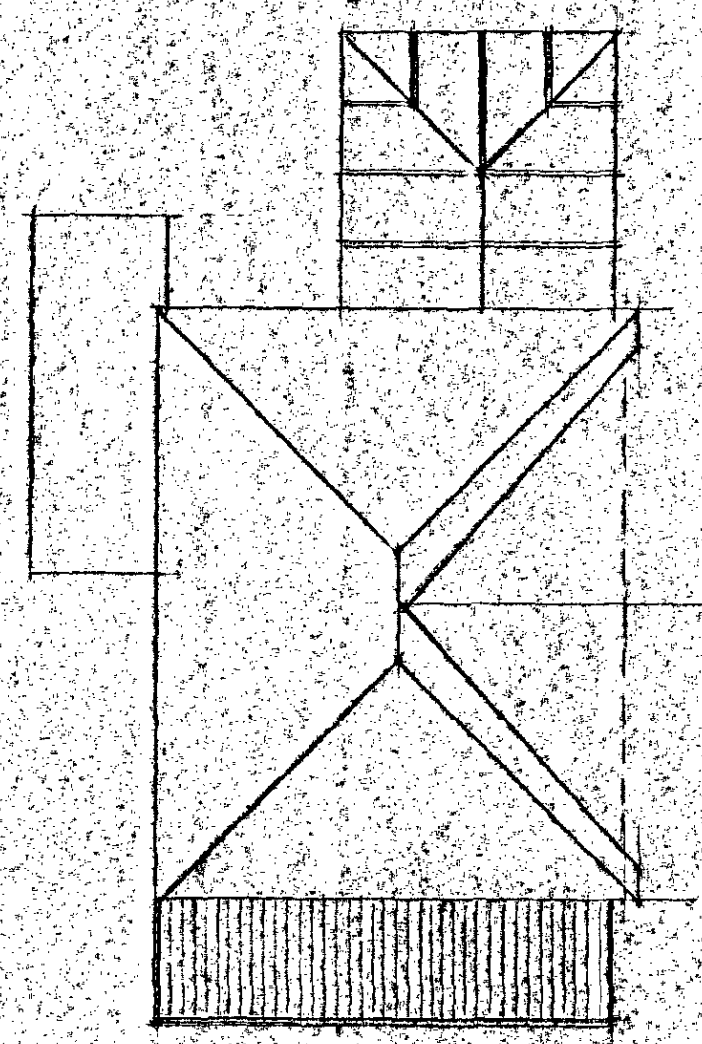

VENTILATION.

Ventilation to habitable room by means of ventilation openings having an area equal to 1/200 of floor area. These vents to give the equivalent of 5,000 cm².

GENERAL.

Safety glass fitted to all doors with glazing incorporated, any glazing within 500mm of a door and any glass below 800mm of floor level.
Double glazing to be Pilkington K glass or similar to give required U value of 1.8 W/m²K (2.8 mm units).
Electrical work to be carried out in accordance of BS 7671 (I.E.E. Regulations) and with relevant BS 7671 electrical installation certificate issuing.
Structural alterations to be completed 28 days before commencement of building work by contractor/client.

NOTES:
1. The contractor is to ensure that all work is carried out in accordance with the Building Regulations and the Building Act 1984.
2. The drawing is to be used for the construction of the building and is not to be used for any other purpose.
© Copyright


Job Title	PORCH & LOUNGE EXTN
Client	MR & MRS MARK
Drawing Title	LAYOUTS
Drawn By	I.W.
Date	MARCH 1990
Scale	1:50

IAN WILLIAMS
DESIGN AND BUILD
FAIRFIELDS, CHURCH ROAD,
ALTOFTS, W. YORKS WF6 2NU
Telephone: 01924 893311


ORG. No. 29 0 0 10

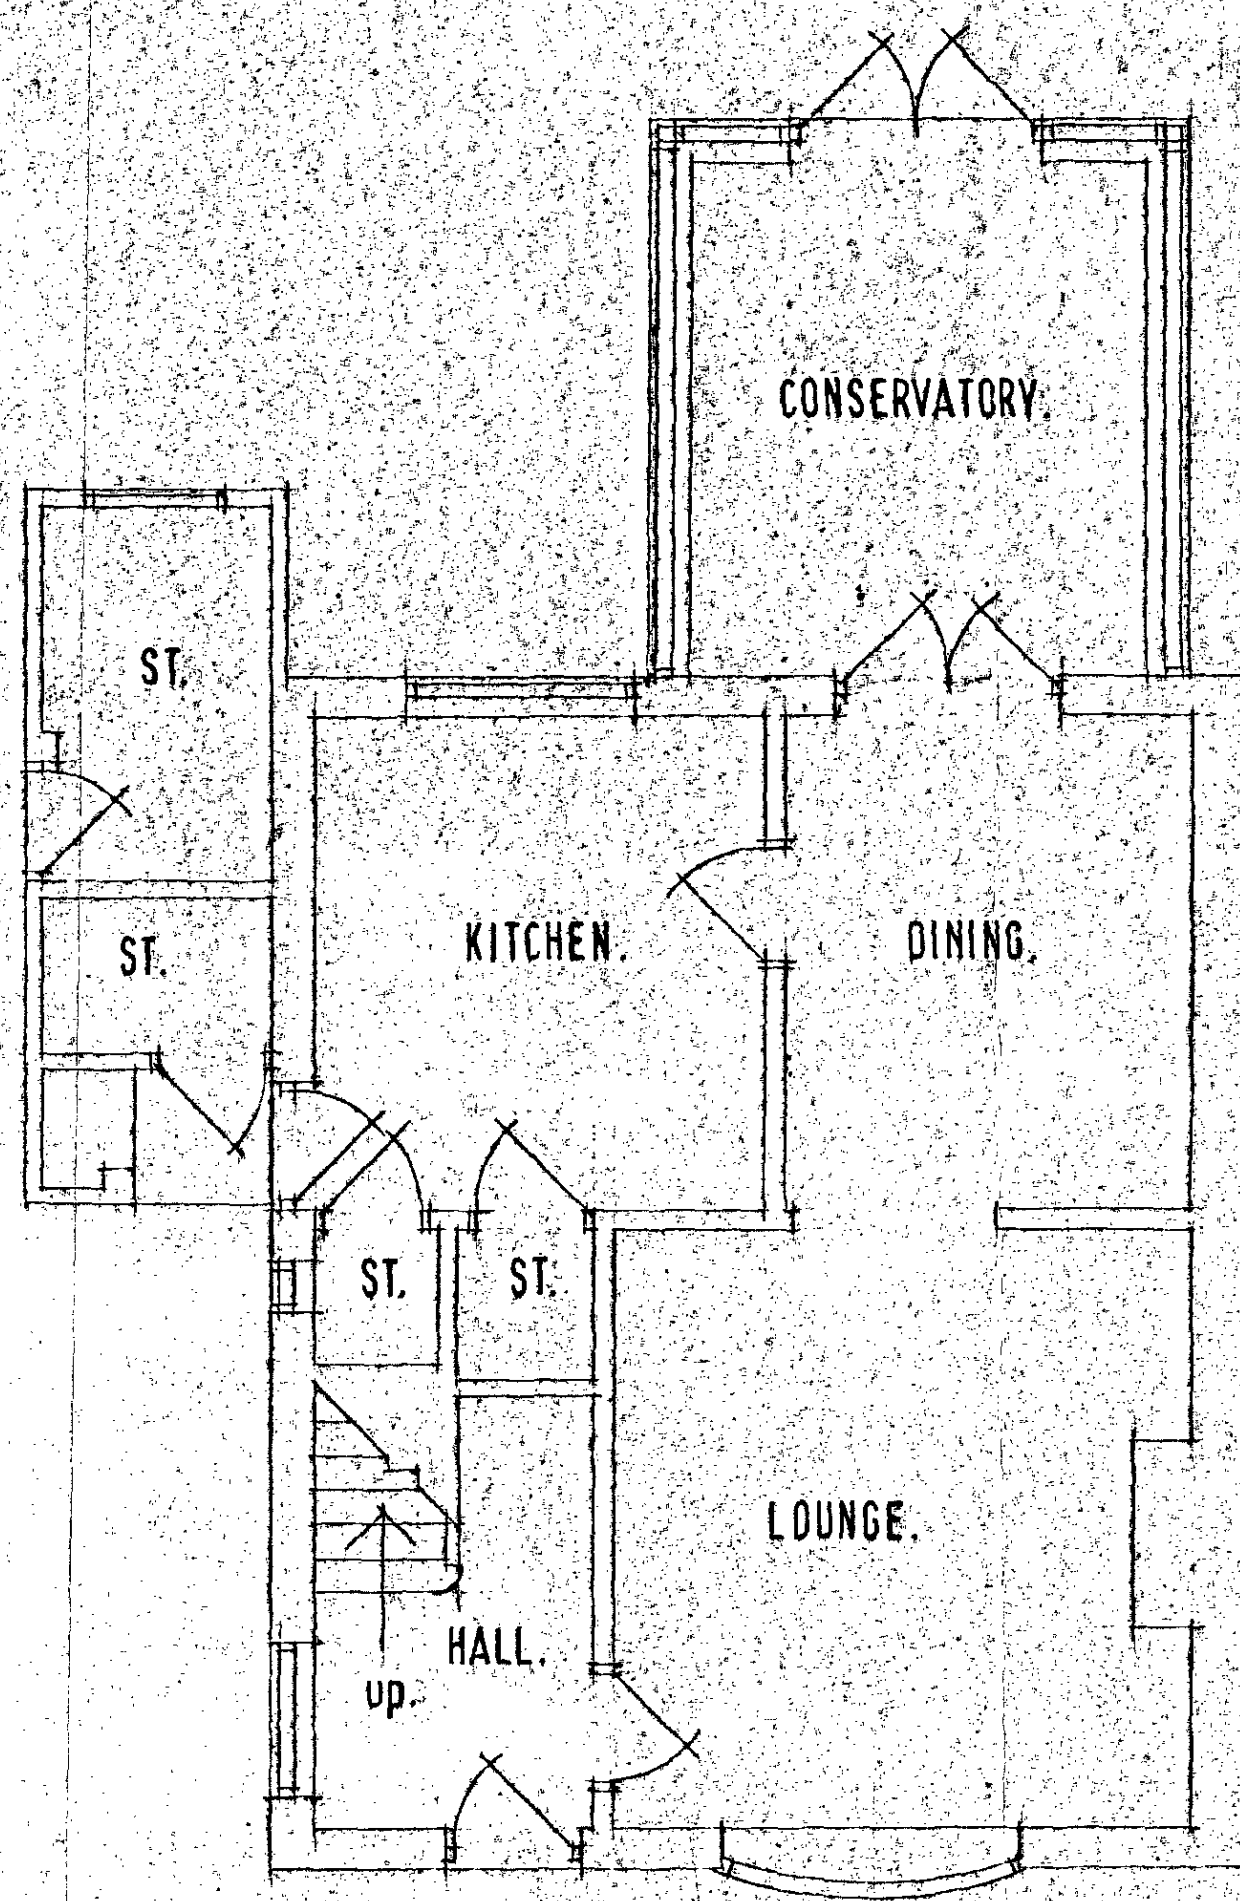


EXISTING GROUND FLOOR LAYOUT.

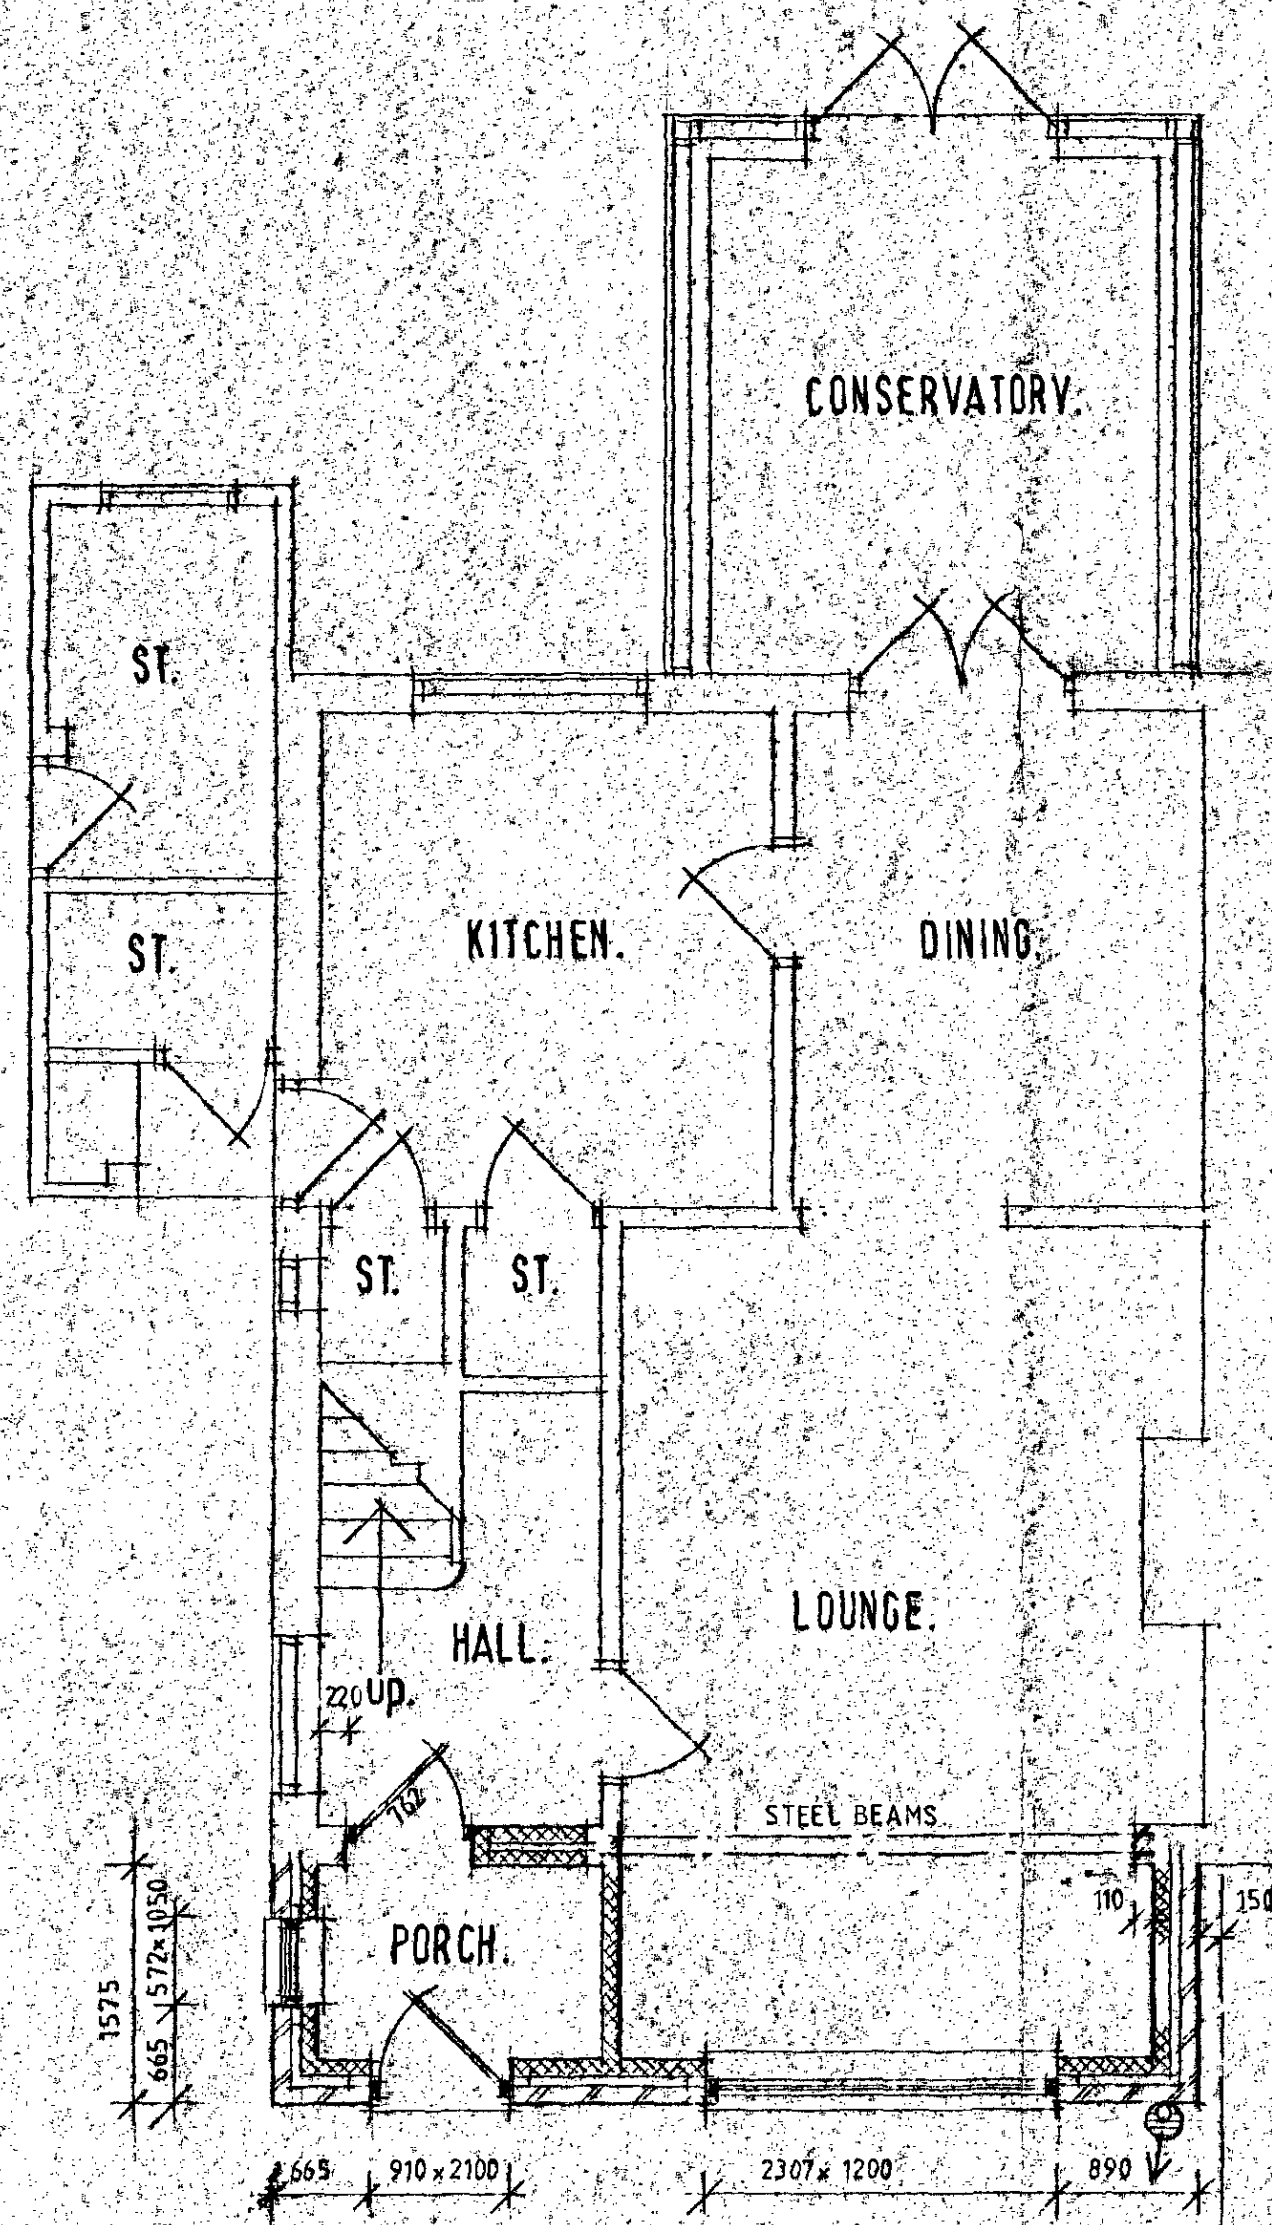

PROPOSED GROUND FLOOR LAYOUT.

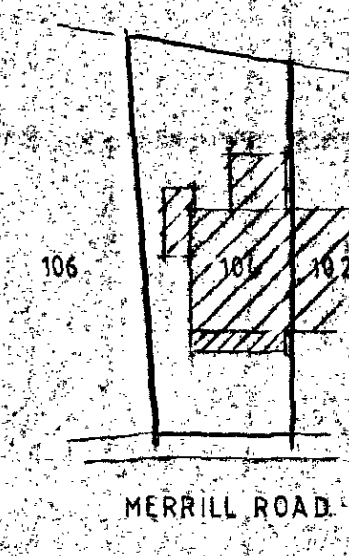

BLOCK PLAN.
SCALE 1:500

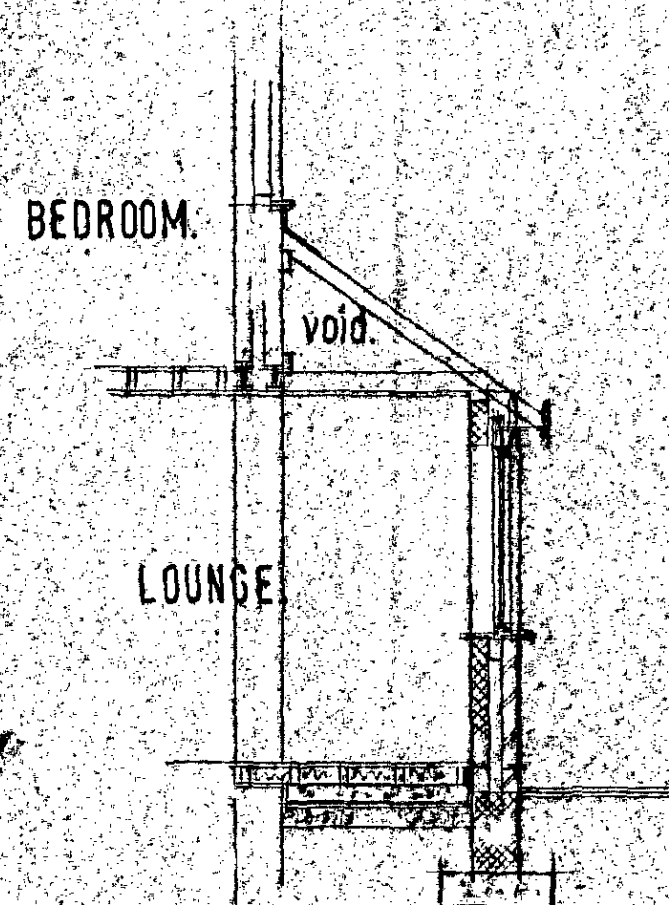

SECTION.