


Location: S:\2023\23005 - PREMIDOR - BARNESLEY\2 - DRAWINGS\DRAW\00 - BASE BUILD\23005-A-CJCT-ZZ-XX-PL-00-0002.dwg
Last Saved: 15.08.23 Joseph.ewen

- Key
- Site Boundary
 - Ownership Boundary
 - Culvert

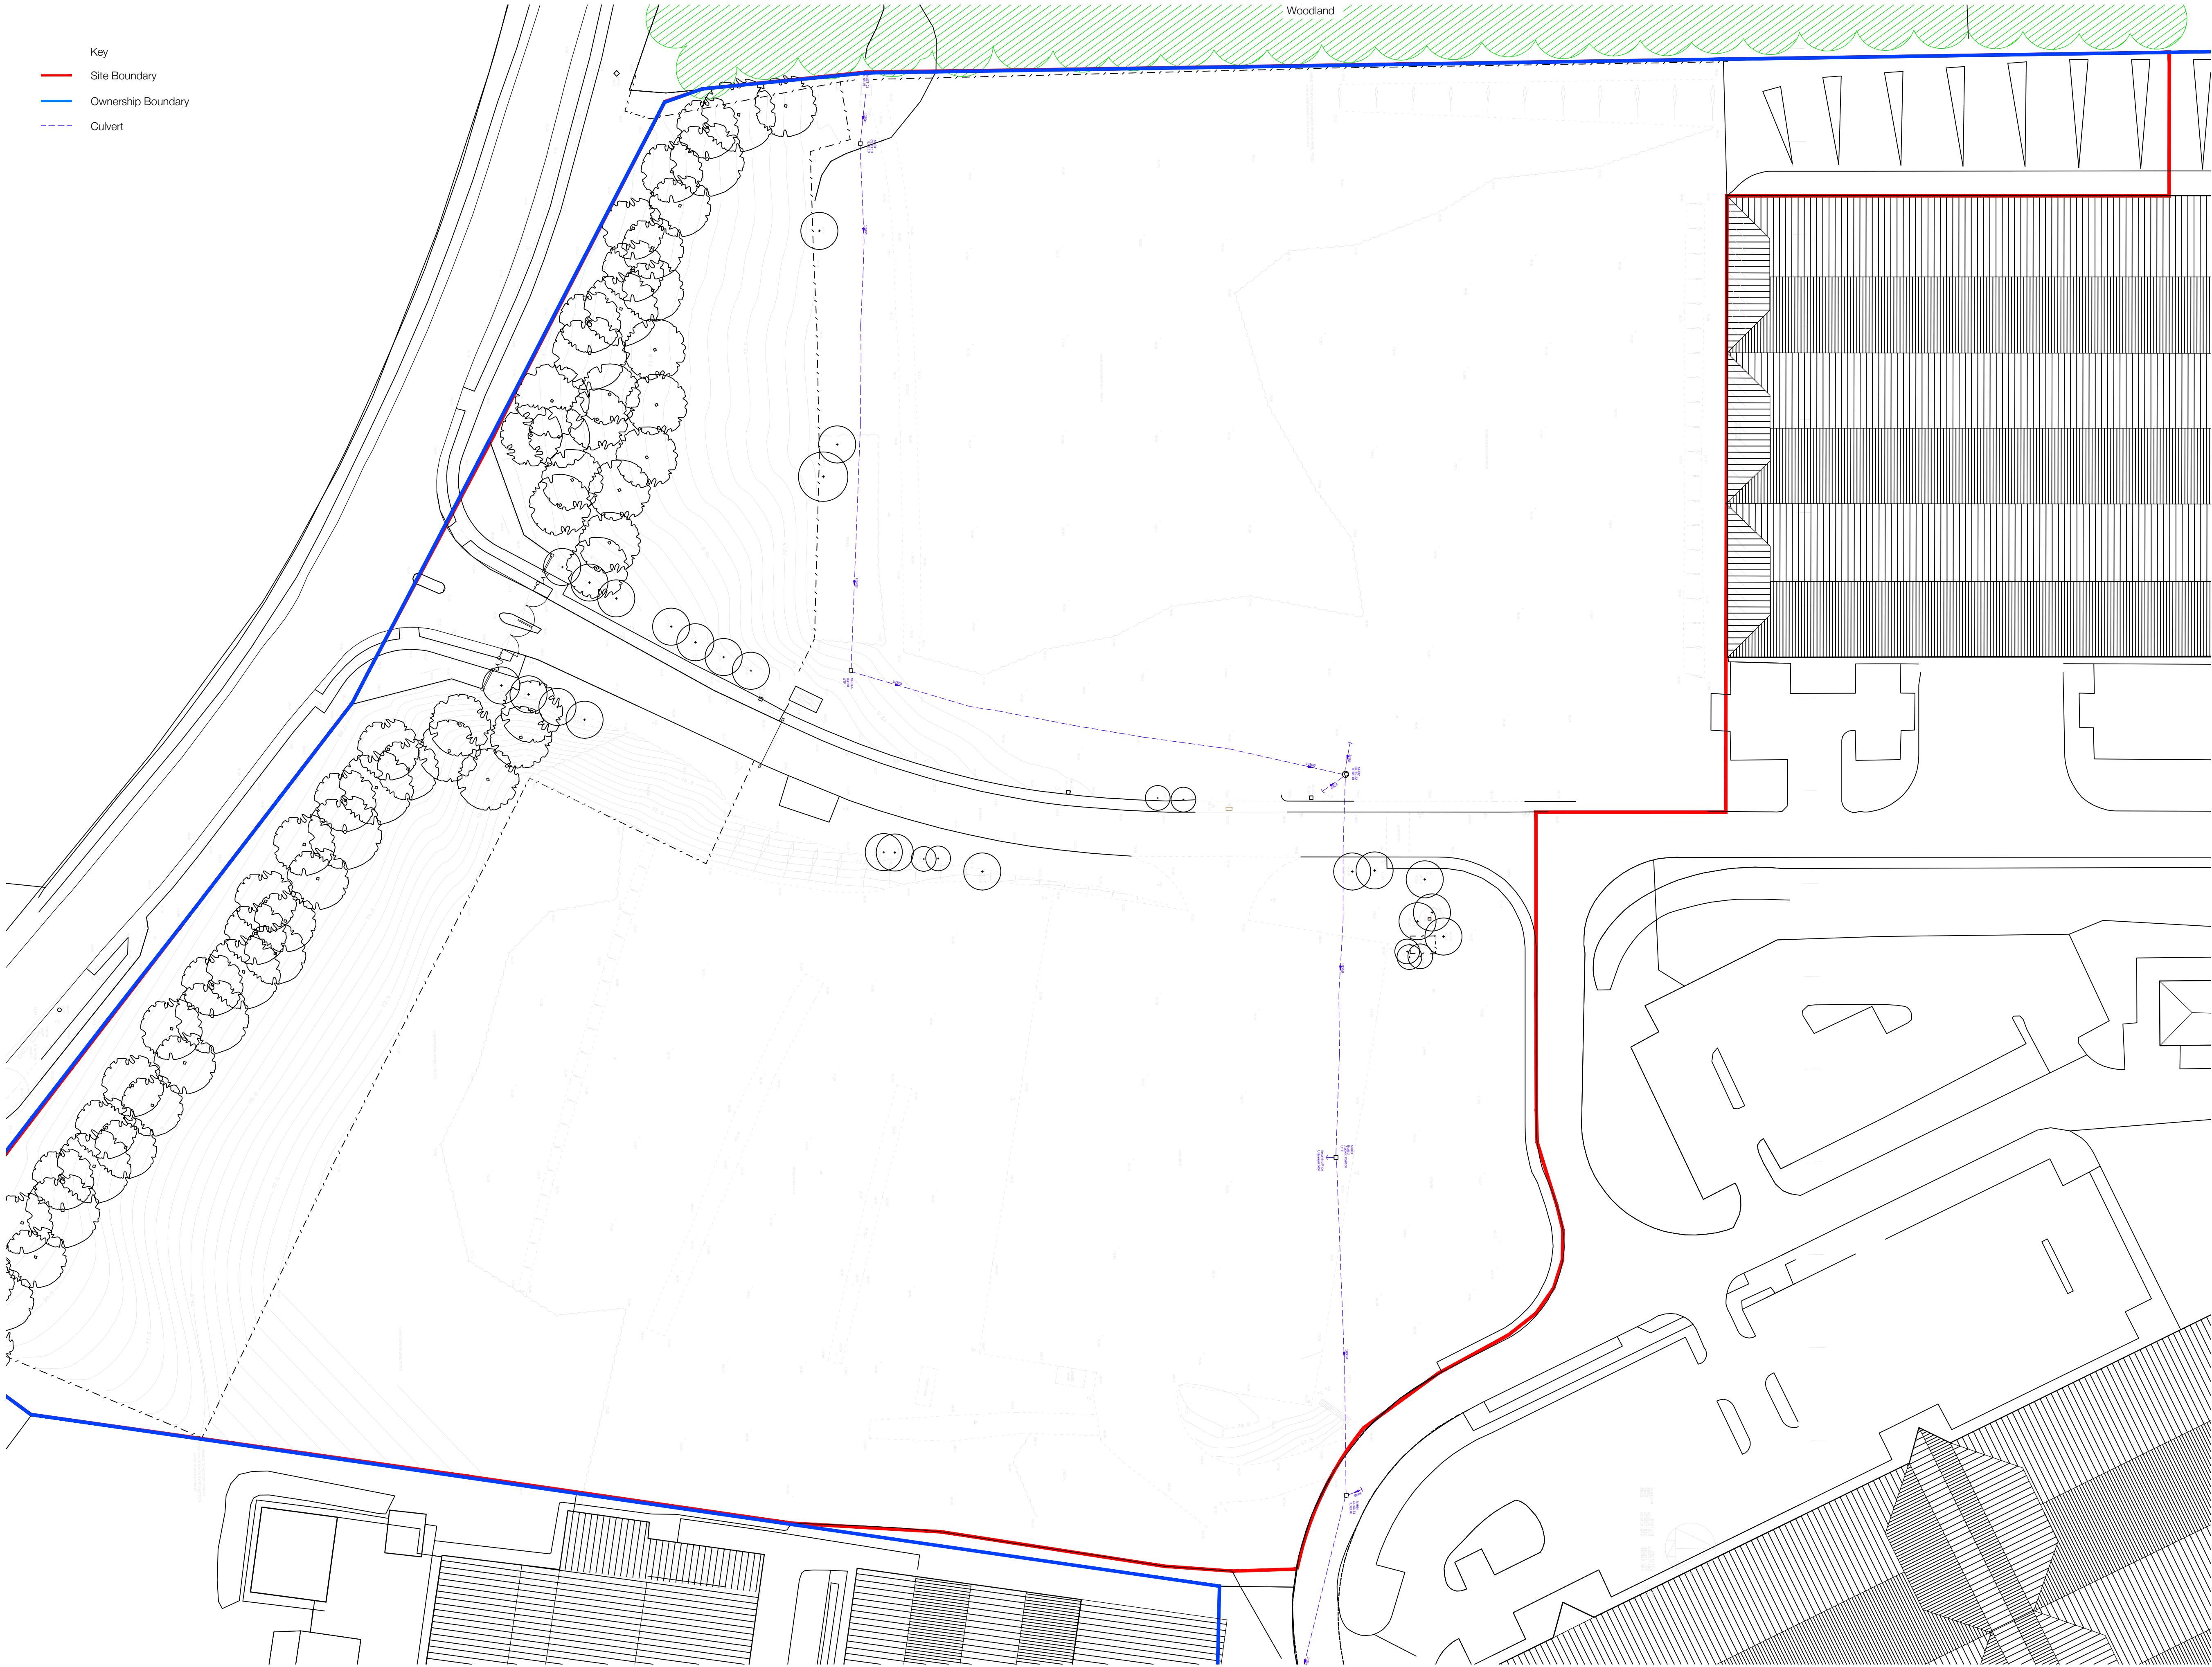

Notes

Contractor must verify all dimensions on site before commencing any work or shop drawings. If this drawing exceeds the quantities taken in any way the Architects are to be informed before the work is initiated.

Only figured dimensions to be taken from this drawing. Do not scale off this drawing. Drawings based on Ordnance Survey and / or existing record drawings - design and drawing content subject to Site Survey, Structural Survey, Site Investigations, Planning and Statutory Requirements and Approvals. Authorised reproduction from Ordnance Survey Map with permission of the Controller of Her Majesty's Stationery Office. Crown Copyright reserved.

© careyjones chapmantolcher (Studio North) Ltd. All Rights Reserved



- Key
- Site Boundary
 - Ownership Boundary

P02	Boundary amended	JOE	09.10.23	AAH
P01	Initial Issue	JOE	15.08.23	AAH
Rev.	Des.	By	Date	Ch.

Client:
Premidor

Project:
JUGGERNAUT
Barnsley

Title:
Existing Site Plan

Scale:	Status:	Drawn by:	Checked by:	Date:
1:500	@A1	JOE	AAH	Mar 2023

Job No:	Drawing No:	Rev No:
23005	-A-CJCT-ZZ-XX-PL-00-0002	P02

Carey Jones Chapman Tolcher

Studio 104, 338 Goswell Road
London EC3V 7LQ
Tel +44(0)20 7269 9400

Studio 2, 56 Wellington St.
Leeds LS1 2EE
Tel +44(0)113 224 5000

www.cjctstudios.com

PLANNING

00-0002 Existing Site Plan
Scale - 1:500