



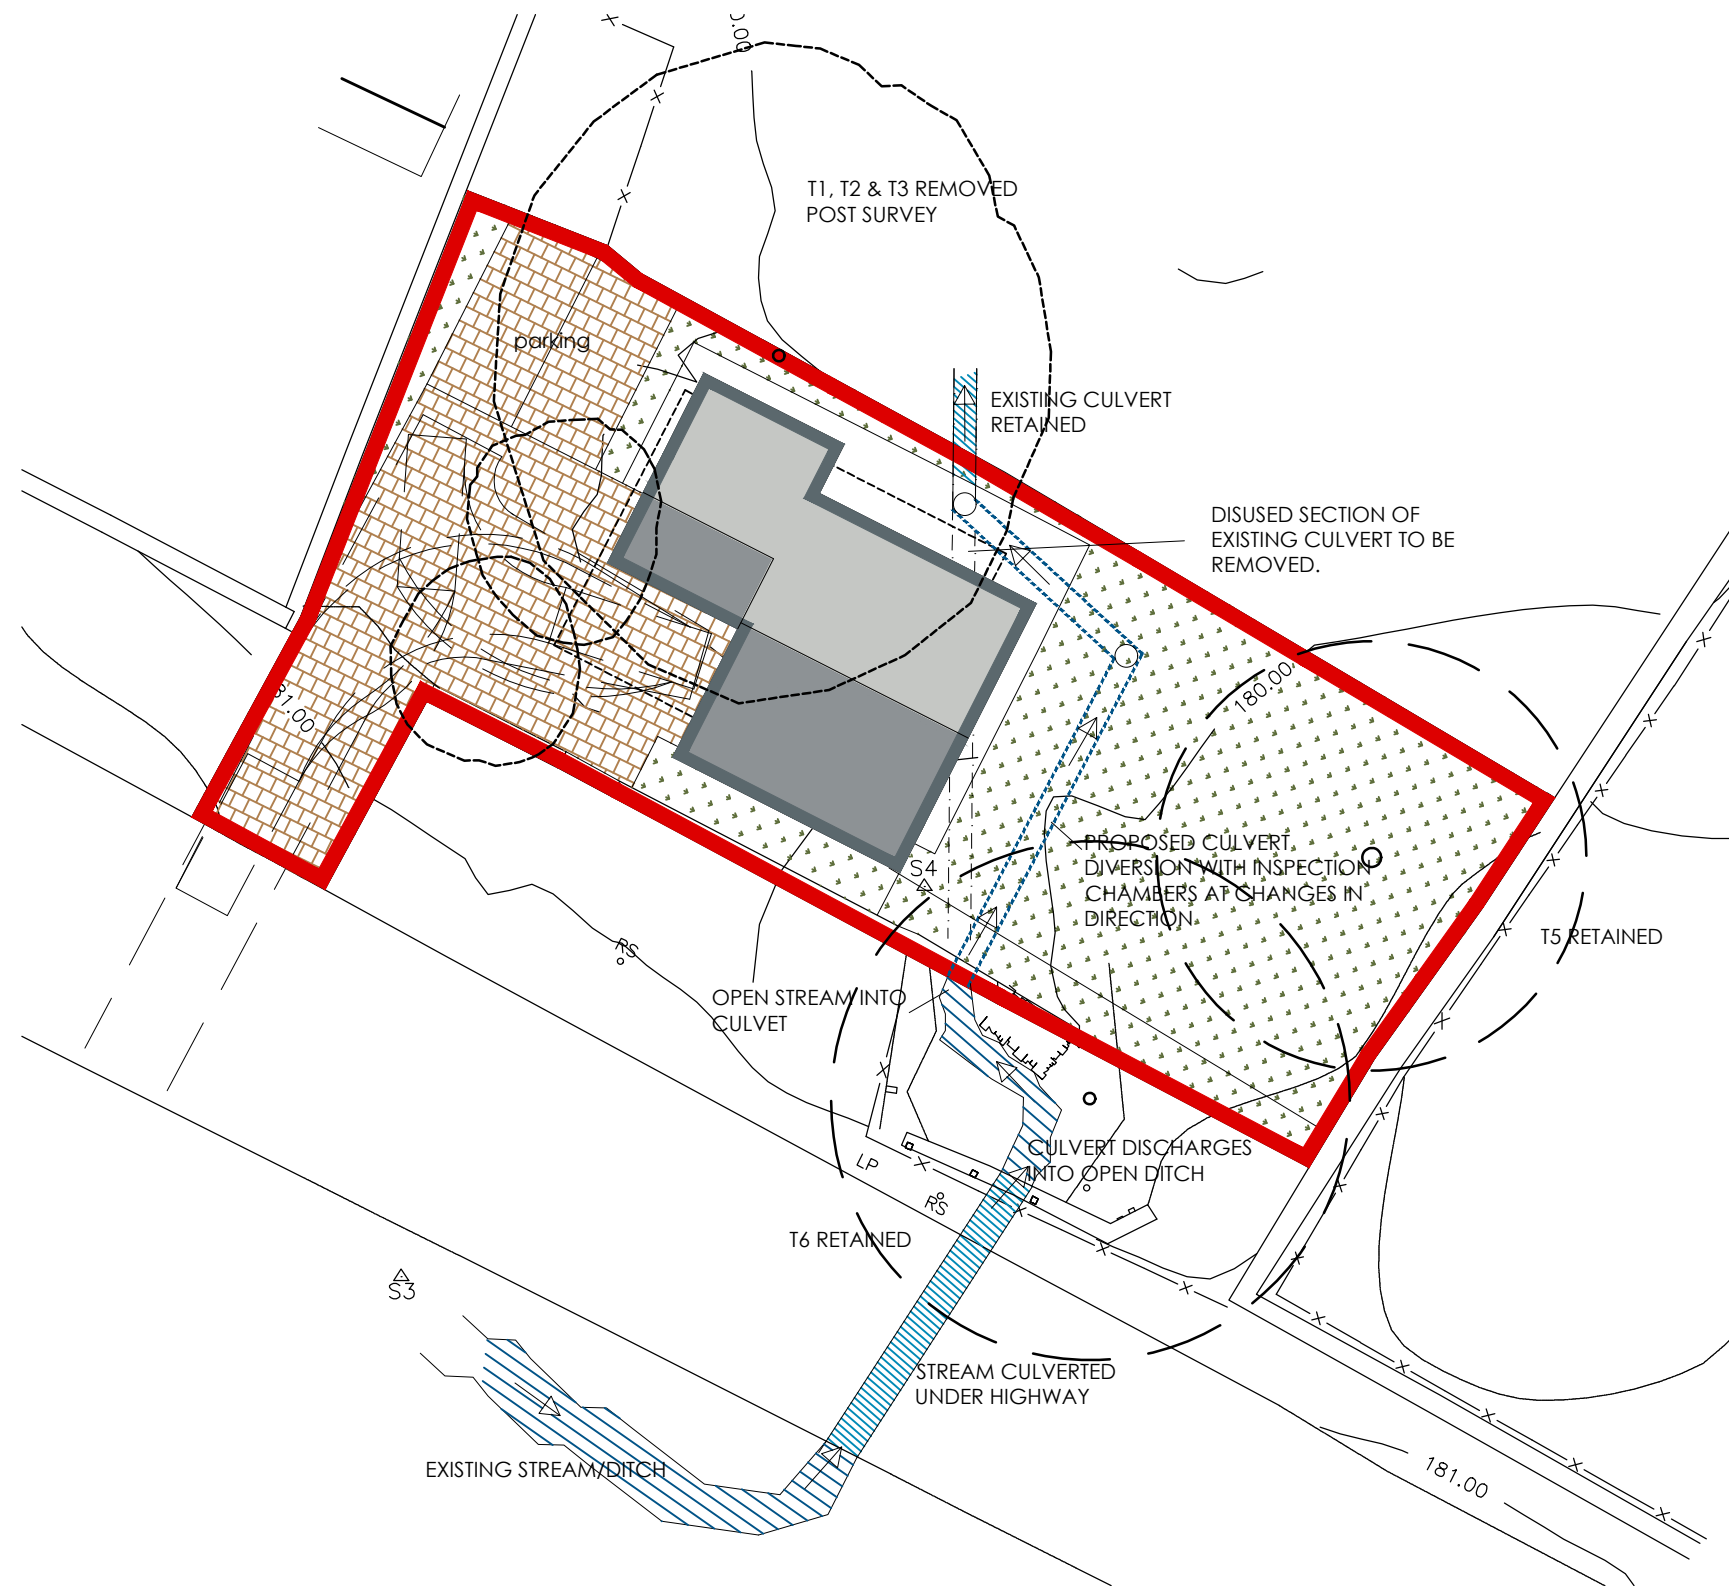

SITE PLAN
SCALE 1:500

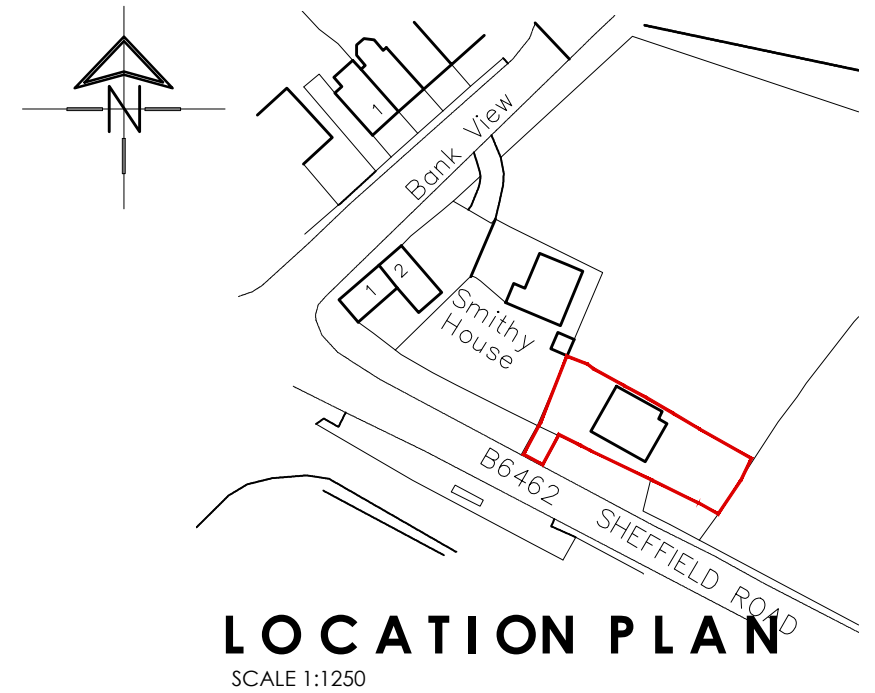

LOCATION PLAN
SCALE 1:1250

 White Agus Architectural Services			OFFICE ONE, 34 VICTORIA ROAD, BARNSELEY. S70 2BU			Phone: 01226 208482 Email: info@whiteagus.co.uk Web: www.whiteagus.co.uk			
Project. PROPOSED DWELLING AT SHEFFIELD ROAD, OXSPRING					Client. MR S. O'KEEFE				
Drawing Title. PLANS AND ELEVATIONS					Date. JUNE 2023		Scale. 1:200 @ A3		
					Ref. 23-021		Dwg. No. 02		Rev.
Date	Suffix	Description			Date	Suffix	Description		