
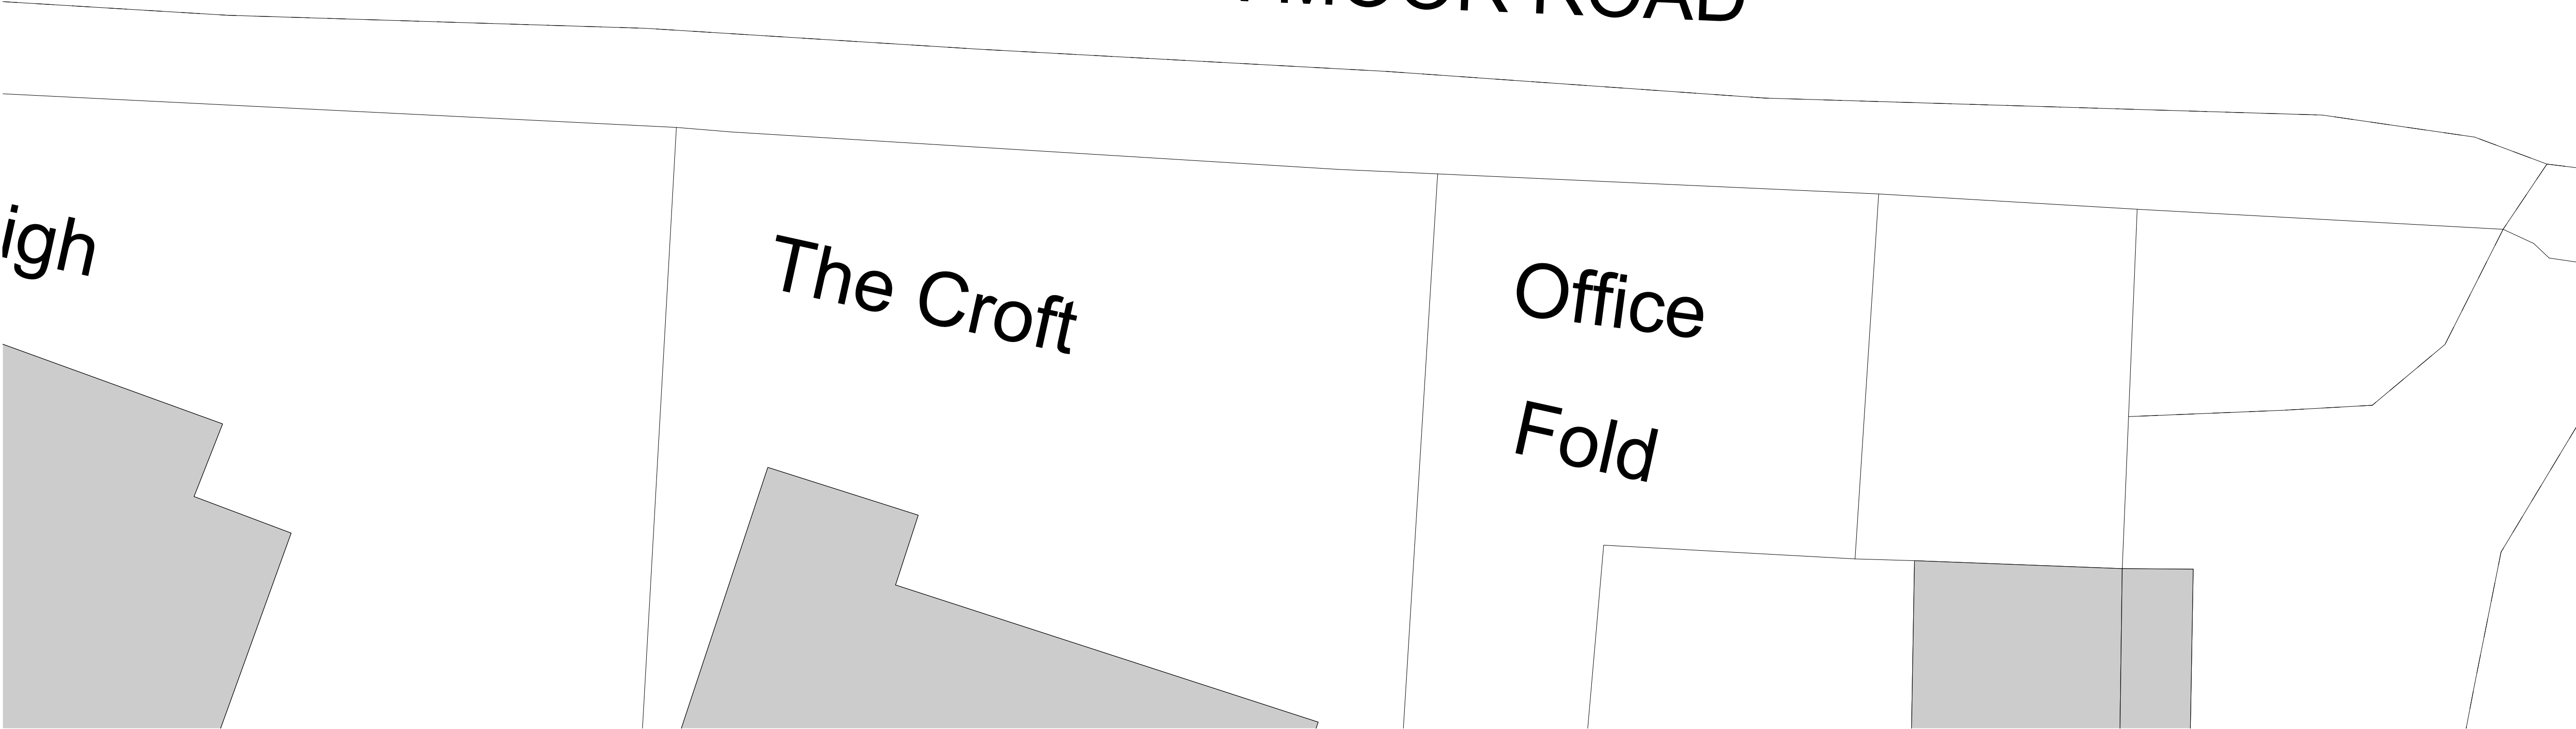
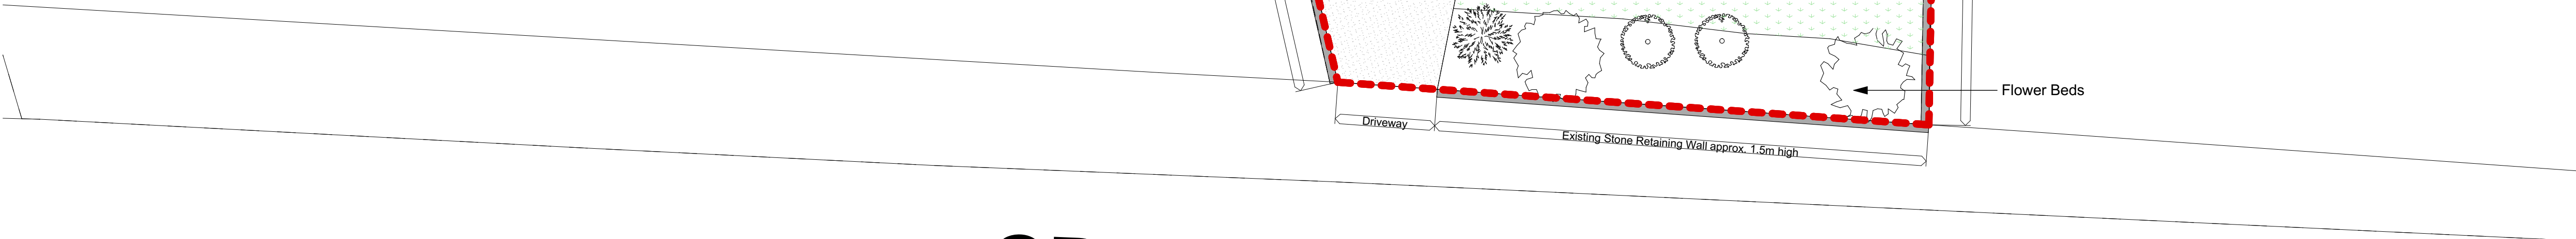



Bank View

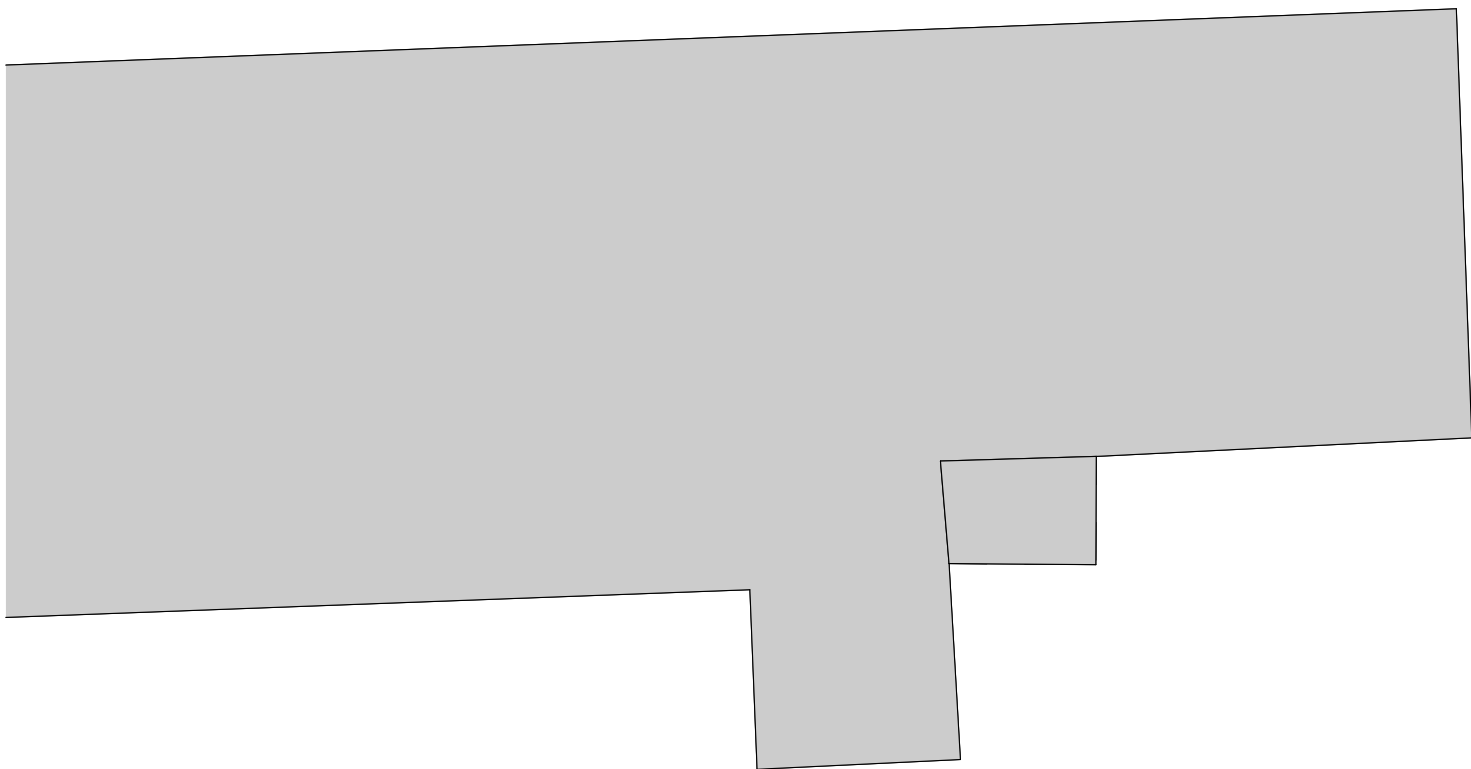

GREEN MOOR ROAD

The Croft

Office
Fold

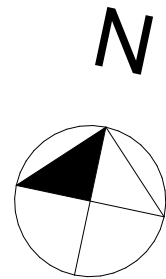

NOTE
Drawing use for status issued for only. Feasibility & Planning drawings are not intended for construction or manufacture. J Mahoney Architects Ltd cannot accept any responsibility for issues arising due to this.

All dimensions to be checked on site and any discrepancies to be notified prior to the commencement of work.

Do not scale from this drawing. If in doubt ask

© J Mahoney Architects




Approx Site Area as outlined in Red =
434 m² / 0.0434 Ha

All areas estimated from land registry title SYK188419, OS data and subject to confirmation by land survey

Refer to Existing Utilities Site Plan (01)010 & Envirocheck Utilities Report for information about nearby utilities.

OS information shown purchased from Streetwise maps
© Crown Copyright and database rights 2022 OS 100047474.

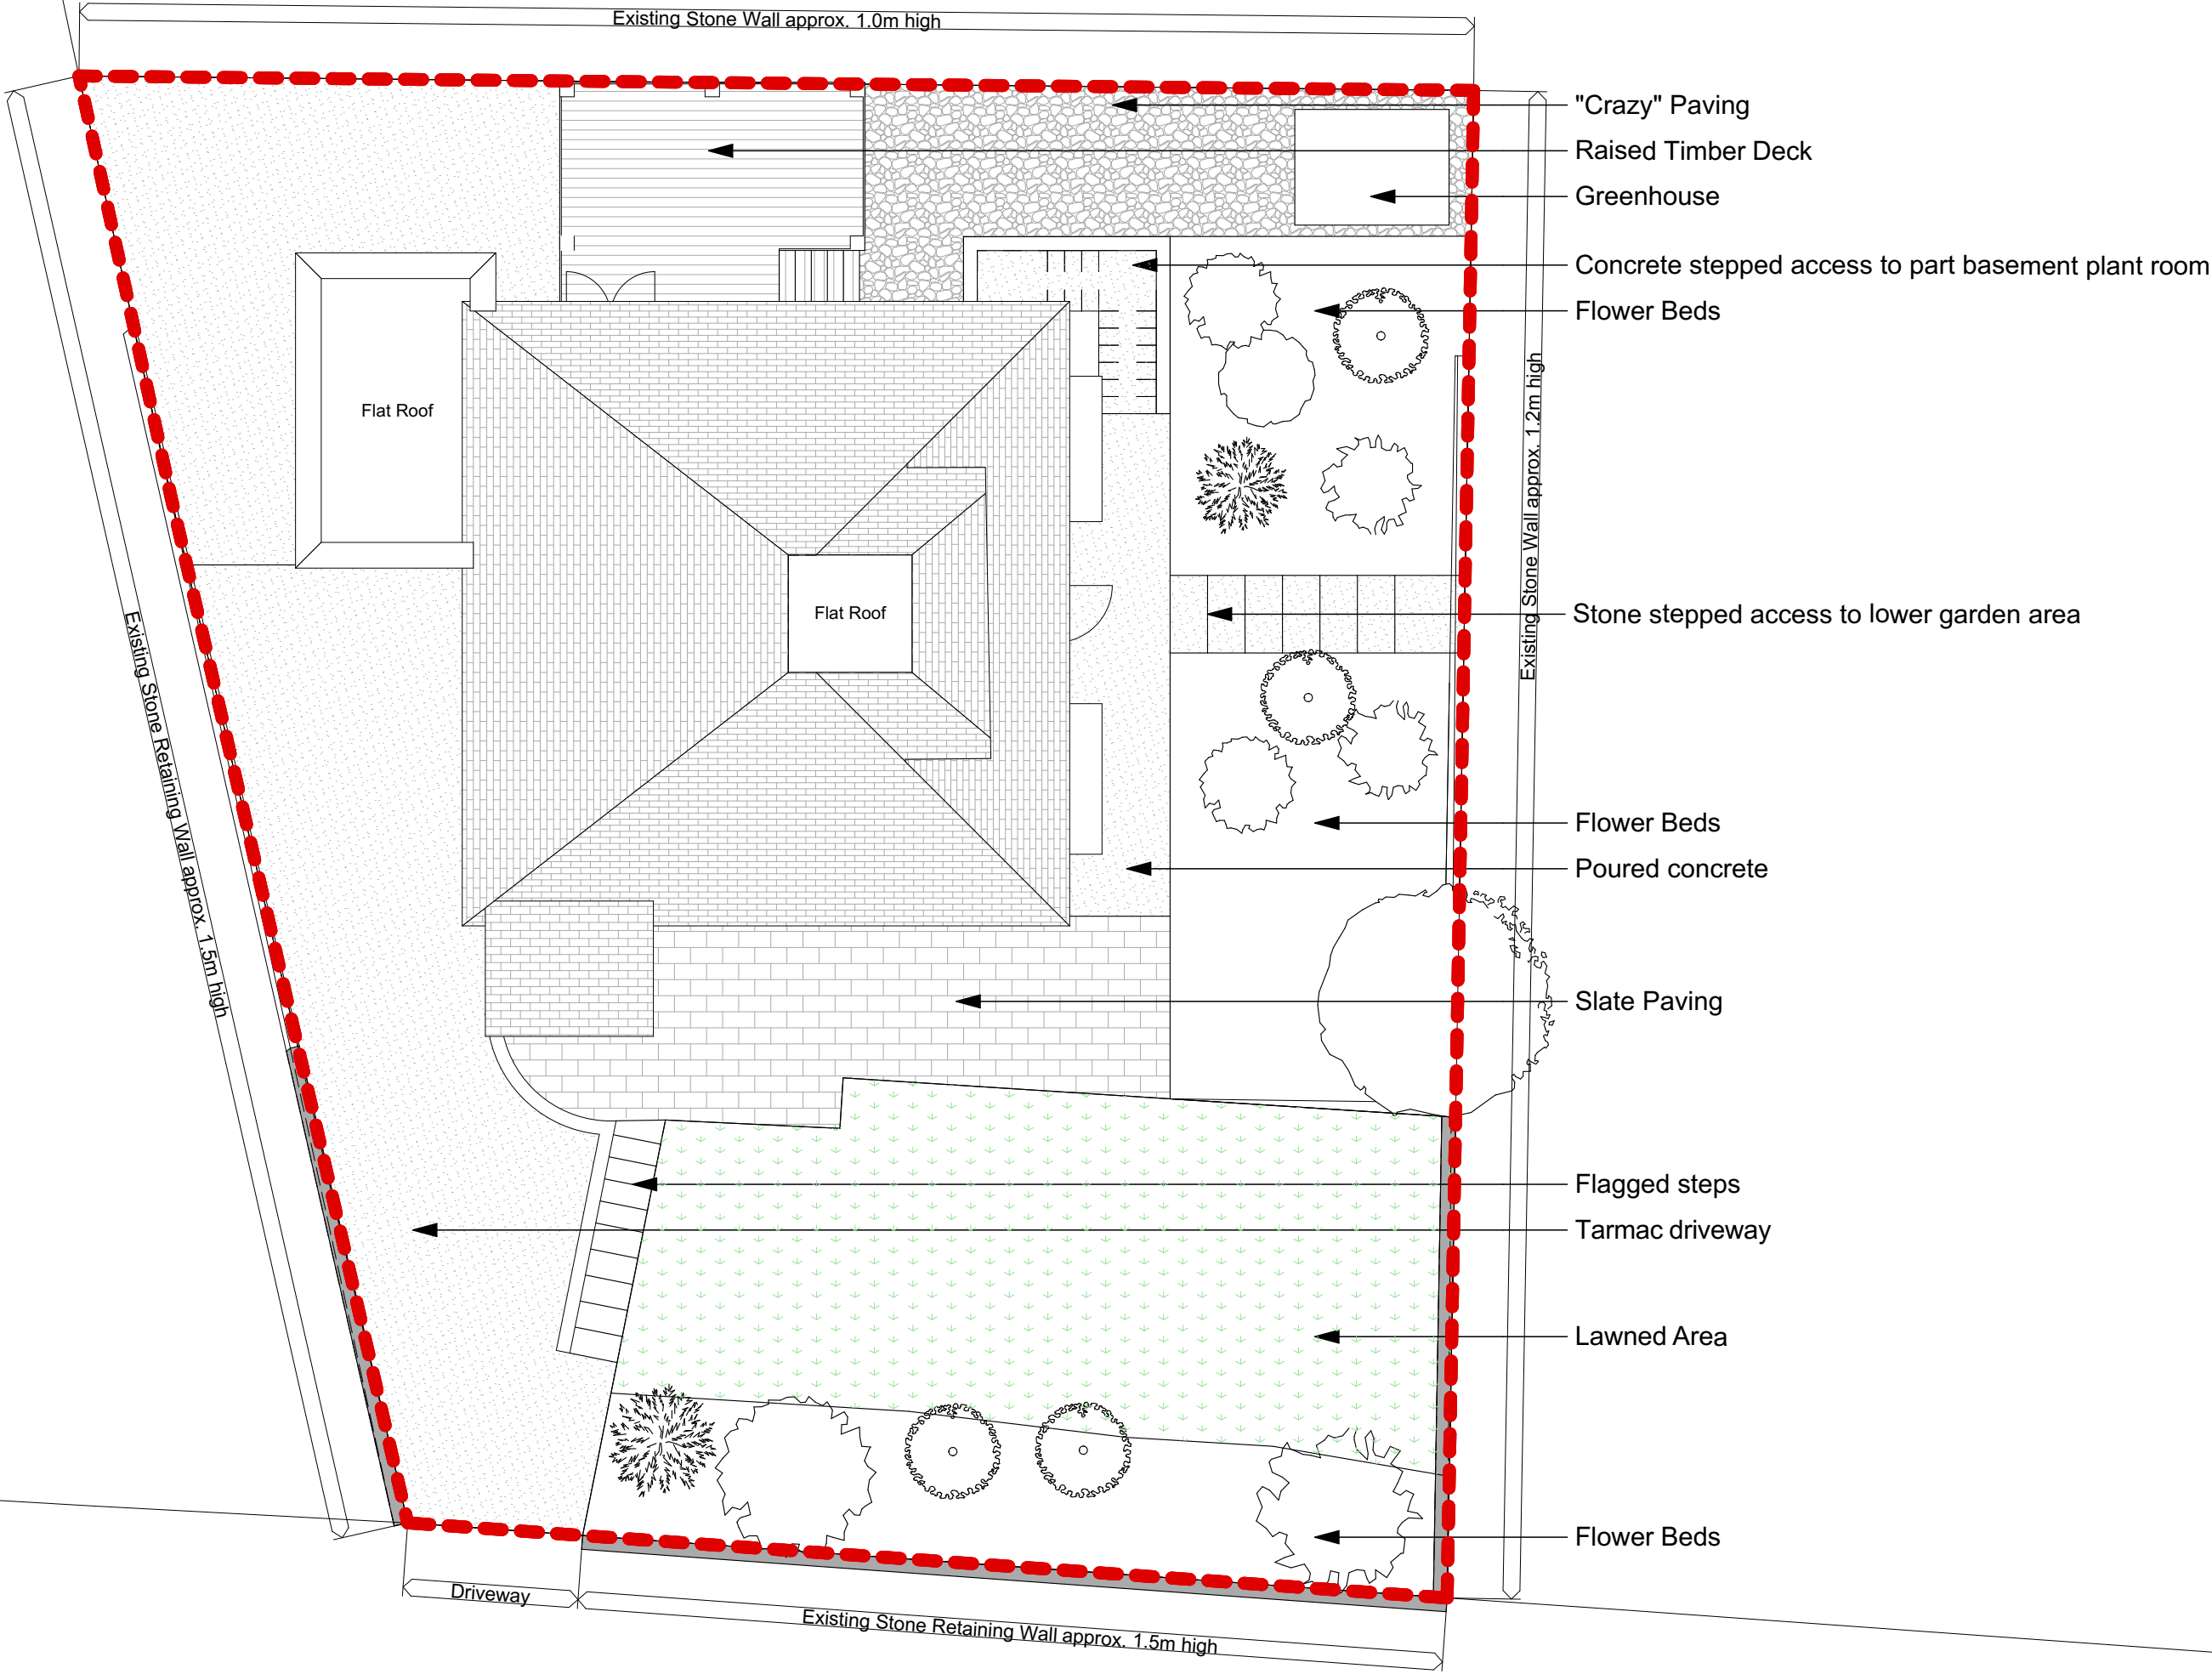

B	Updated to Planning status, notes and materials added.	05.08.22	JFM
A	Initial issue	27.06.22	JFM
Rev	Revision Notes	Date	Initial

status PLANNING

J Mahoney Architects
Design & Planning

J Mahoney Architects,
25 Millstones, Oxspring
Sheffield, S36 8WZ

Tel: 07577572695
Email: jmahoneyarchitects@gmail.com

client

Ms Holly Davis & Mr Richard Dawidek

job title

Fairview, Well Hill Road
Greenmoor
Sheffield
S35 7DQ

org title

Existing Site Layout

date June 2022 drawn JFM

scale 1:100 sheet A1

drwg no & revision
HDE-JMA-ZZ-00-DR-A-(01)001B