




Existing Ground Floor
1:50

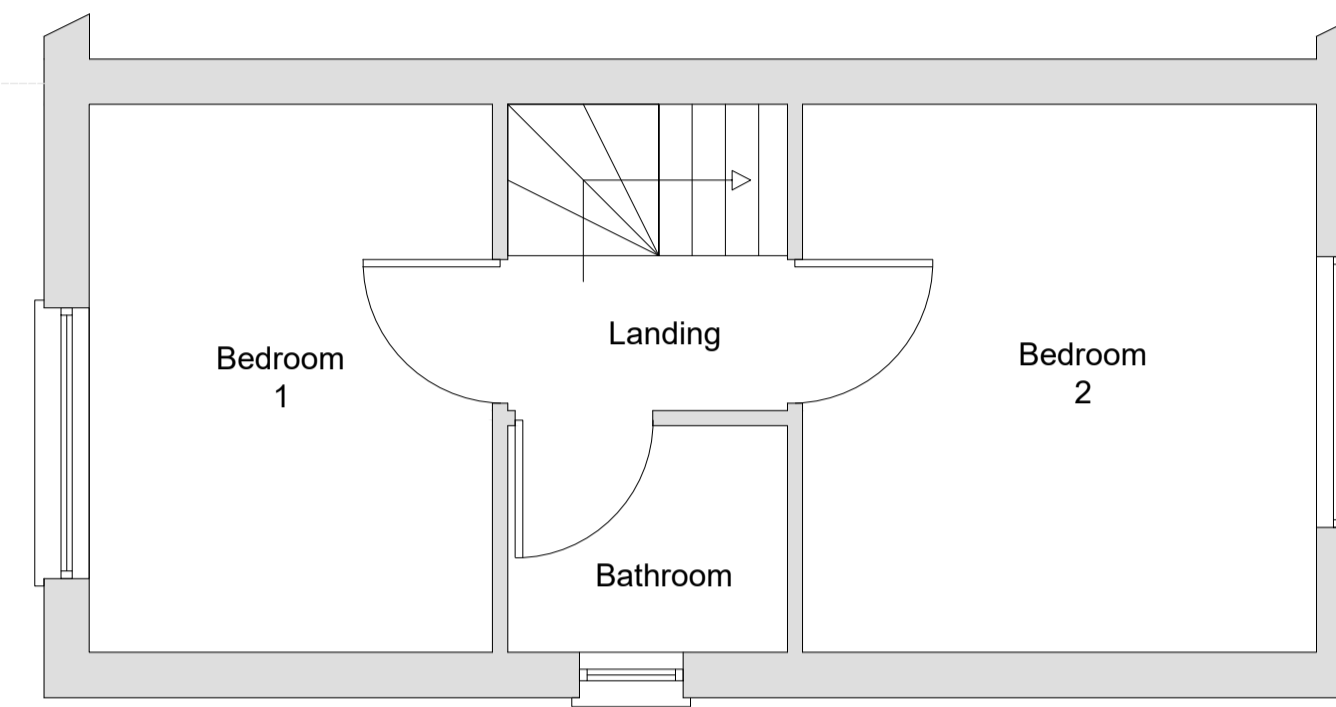

Existing First Floor
1:50

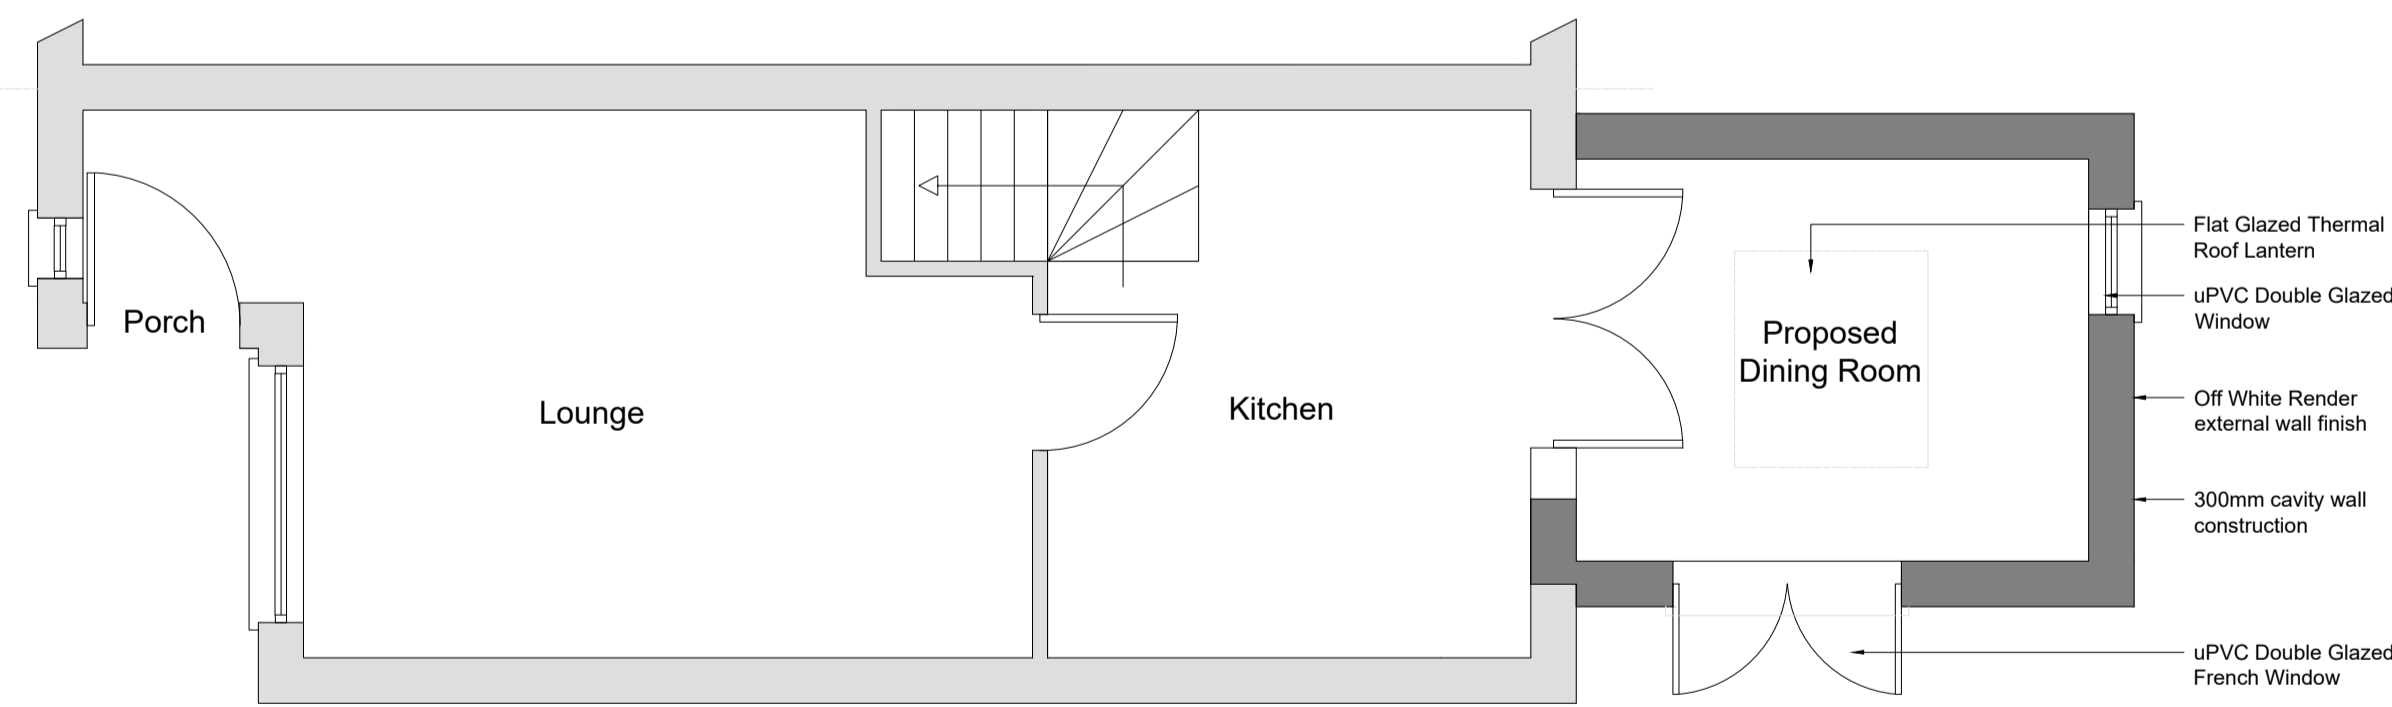

Proposed Ground Floor
1:50

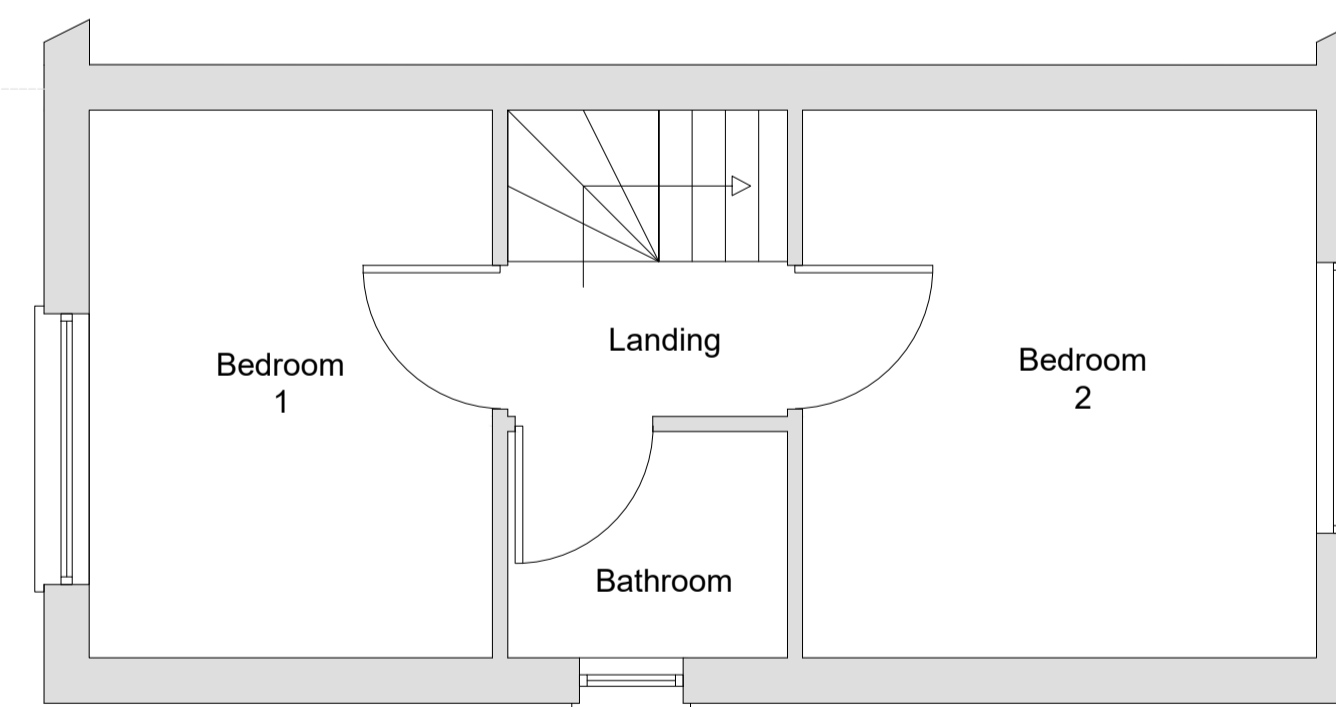

Proposed First Floor
1:50

N/A	N/A	SOC	N/A
REV:	DESCRIPTION:	BY:	DATE:
STATUS:			


JDSDESIGN
 37 Station Road
 Chesterfield
 Derbyshire
 S41 7BF
 Tel: 01246 545632

CLIENT:
Mr James O'Callaghan

PROJECT TITLE:
PROPOSED EXTENSION TO REAR OF PROPERTY AT 31 CROFT CLOSE, MAPPLEWELL BARNSELY. S75 6FN.

DRAWING TITLE:
EXISTING & PROPOSED FLOOR PLANS

SCALE AT A1: 1:50	DATE: OCT 19	DRAWN: SOC	CHECKED:
PROJECT NO: 0100	DRAWING NO: P400	REVISION:	0