


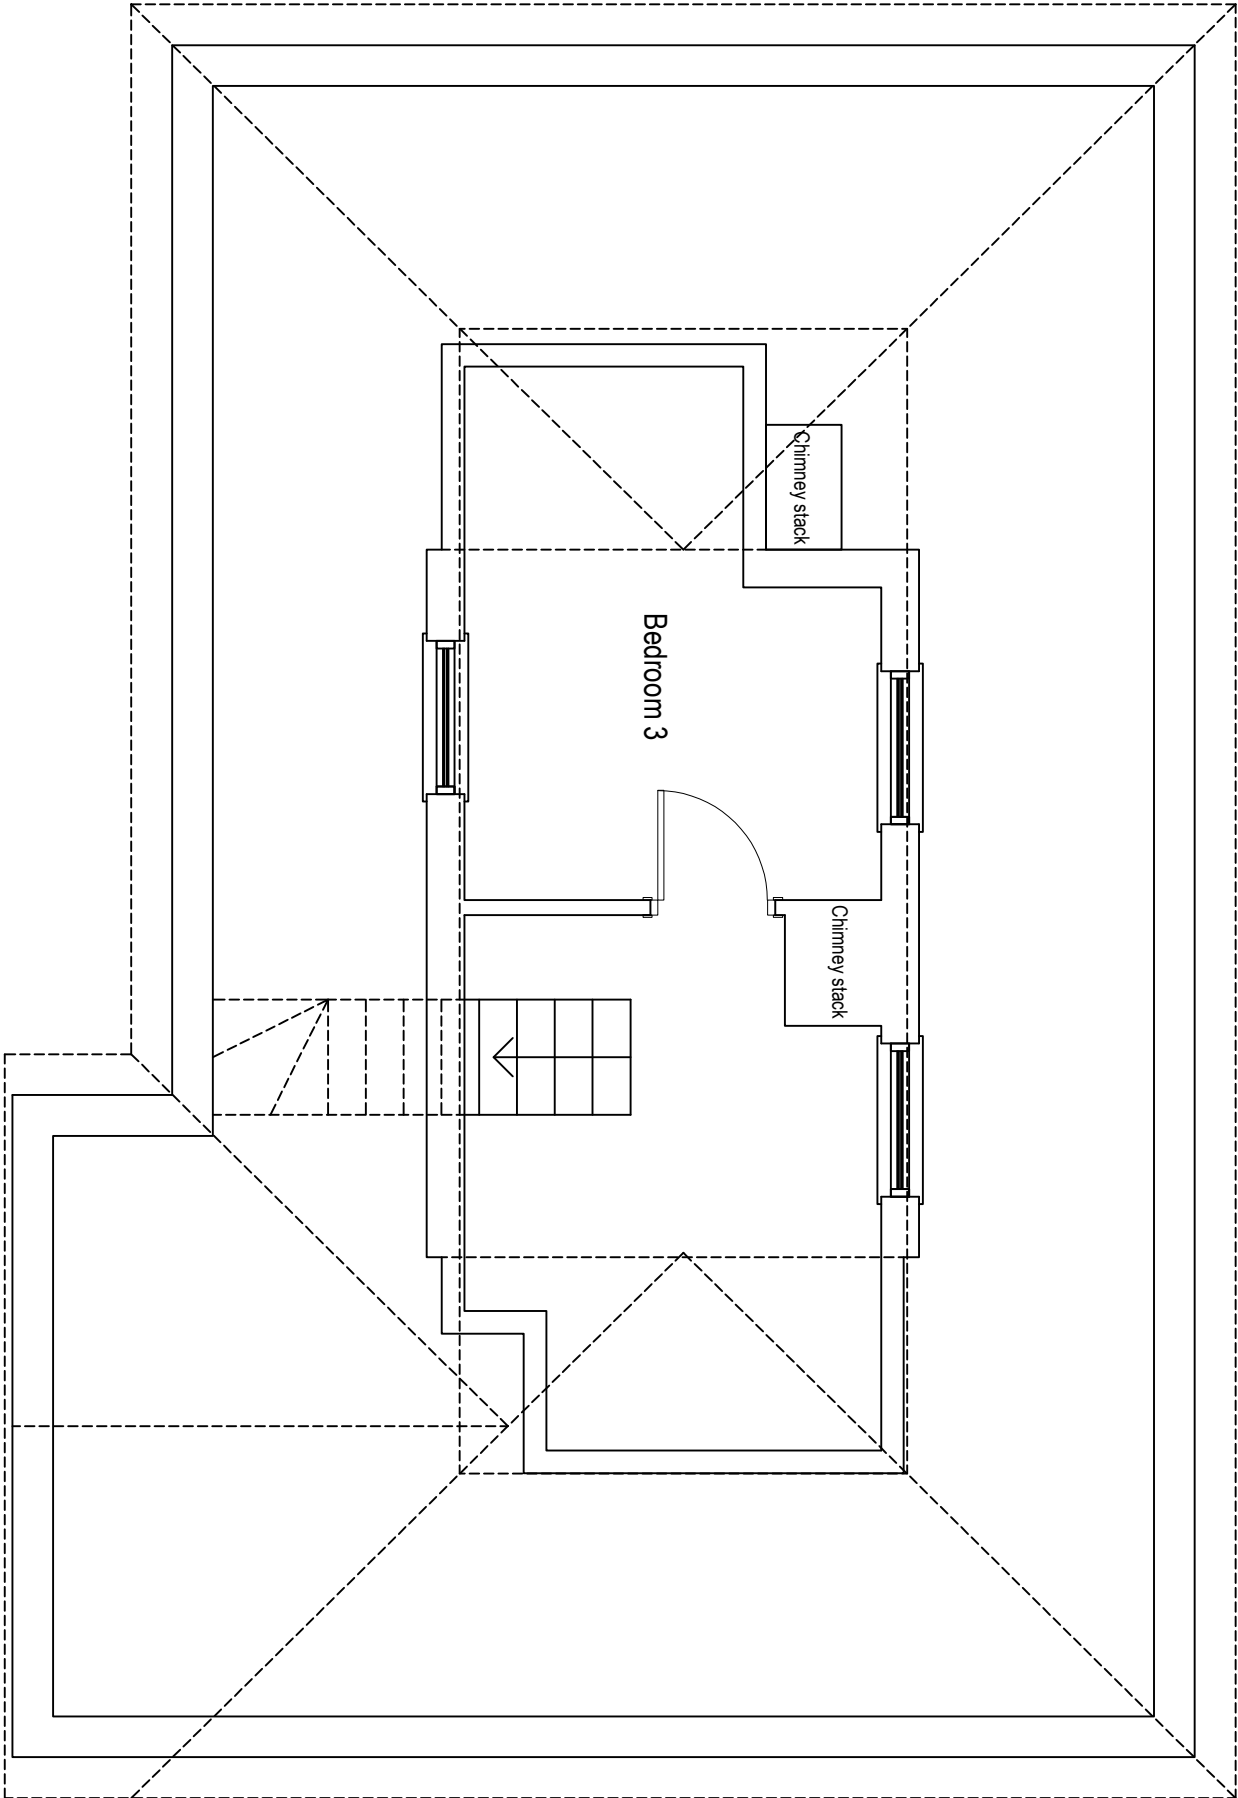

For Planning



LCH Architectural Designs | Mansfield | Nottinghamshire
Mob: 07808559519
Email: jnsey@lcharchitecturaldesigns.co.uk
Website: www.lcharchitecturaldesigns.co.uk

PROJECT

Mr and Mrs Harford
128, Kestonbth Hill Road, Barnsley, S70 6RG

TITLE

Existing Loft Floor Plan

SCALE	DATE
1:50 @ A3	26.02.2024
DRAWN BY	
L.C.Hanson	
DRAWING NO	REVISION
01.03	

EXISTING LOFT FLOOR PLAN

Do not scale off these drawings. All measurements should be checked on site.

