



LOCATION SITE PLAN SHOWING AREA OF PROPOSED SITING OF LIGHTING TOWERS IN CIRCLED AREA

SCALE - 1 : 2500

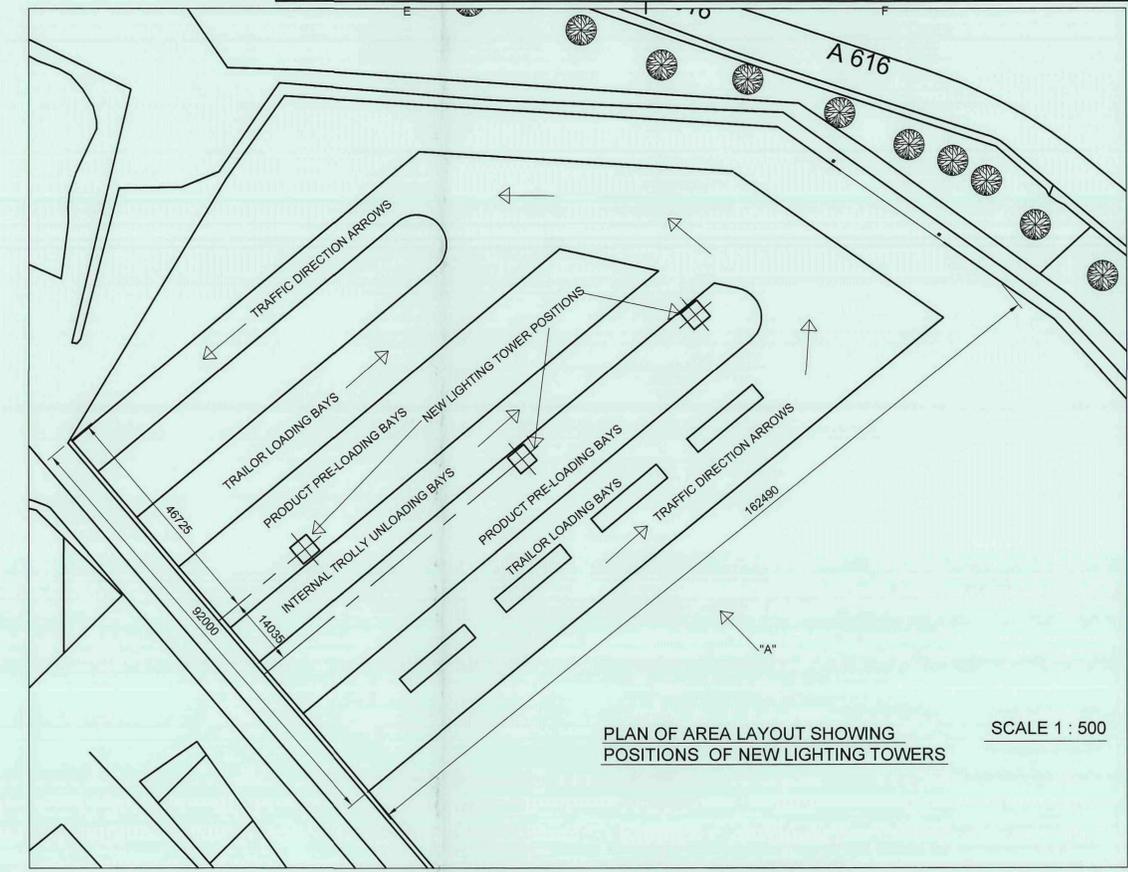


PLAN OF AREA LAYOUT SHOWING POSITIONS OF NEW LIGHTING TOWERS

SCALE 1 : 500

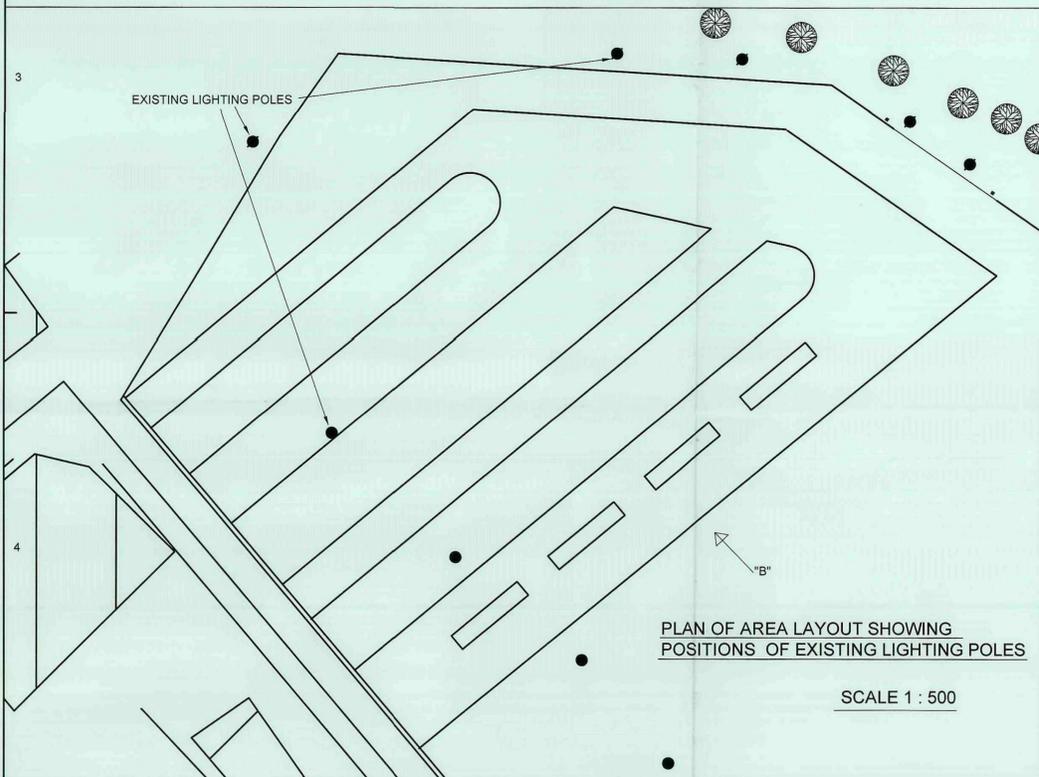


PLAN OF AREA LAYOUT SHOWING POSITIONS OF EXISTING LIGHTING POLES

SCALE 1 : 500

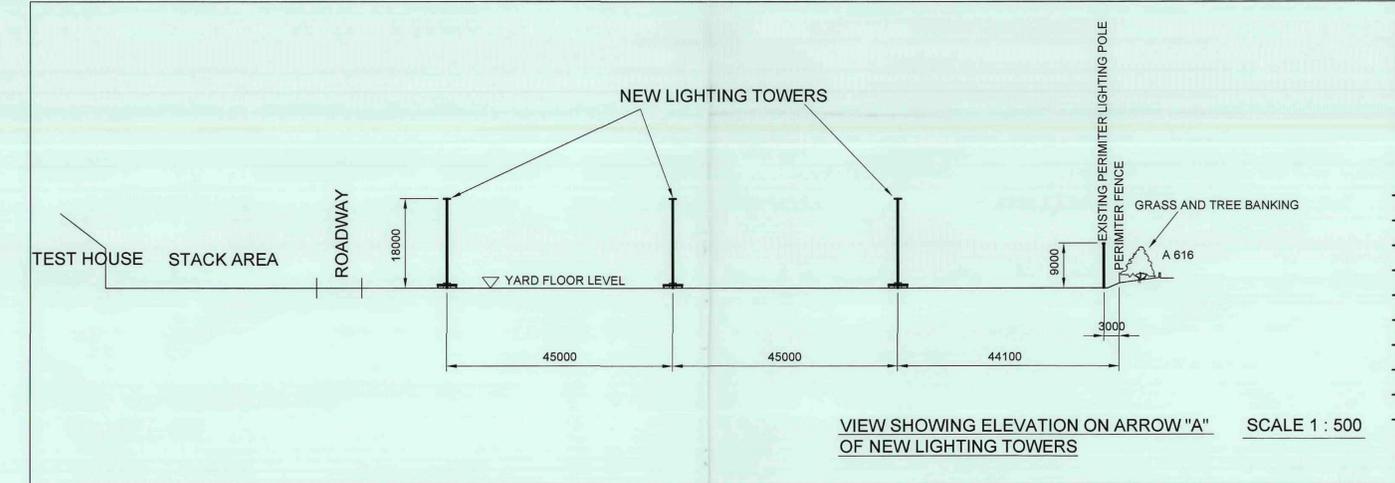

VIEW SHOWING ELEVATION ON ARROW "A" OF NEW LIGHTING TOWERS

SCALE 1 : 500

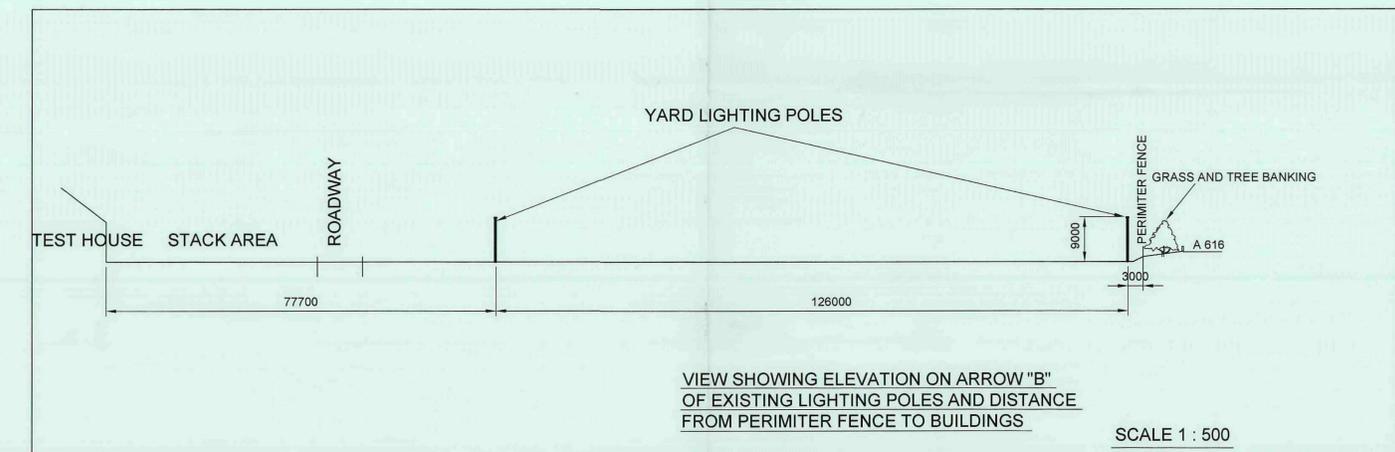

VIEW SHOWING ELEVATION ON ARROW "B" OF EXISTING LIGHTING POLES AND DISTANCE FROM PERIMETER FENCE TO BUILDINGS

SCALE 1 : 500

REVISION

MAJOR REVISIONS:
 DATE: 01-03-11
 DRAWING OFFICE PRACTICES BS 308
 WELDING PRACTICE BS EN 1011 Pt 1 & 2
 SCREW THREADS SEE BS 3843 Pt 1 & 2

Copyright and Confidentiality Notice
 This drawing is the property of Hepworth Building Products Limited ("Hepworth"). Hepworth owns the copyright subsisting in this drawing. The contents of this drawing are confidential to Hepworth. Each article depicted herein is subject to design right protection. In accordance with the Copyright, Designs and Patents Act, 1988, neither the drawing, nor any article depicted herein, may be copied (in whole or in part) without the prior written consent of Hepworth. This drawing may not be used or disclosed to third parties without the prior written consent of Hepworth. Any copies of this drawing made with prior written consent of Hepworth must include this statement on the legend:- "© Hepworth Building Products Limited 2007". Any articles made to this drawing with the prior written consent of Hepworth must carry the legend:- "Hepworth Building Products Limited - Design Right 2007".

TOLERANCES AS BELOW EXCEPT AS SHOWN
 UNLIMITED MACHINING DIMENSIONS ±0.25
 UNLIMITED FABRICATED DIMENSIONS ±2
 SURFACE FINISH ✓ EXCEPT AS SHOWN
 DRAWING OFFICE PRACTICES BS 308
 WELDING PRACTICE BS EN 1011 Pt 1 & 2
 SCREW THREADS SEE BS 3843 Pt 1 & 2

Hepworth
 BUILDING PRODUCTS

PROCESS & ENGINEERING
 DEPARTMENT

TITLE
HAZLEHEAD
STOCKYARDS
 LAYOUT OF NEW LIGHTING TOWERS
 FOR TRAILOR LOADING AREA

DRAWN	D CROSSLAND	DATE	24-11-11
CHECKED	XXX	APPROVED	XXX
SCALE AT A/D	AS STATED	FACTORY SECTION	SUB SECTION
DRG No.	G 01-00-066	NUMBER	REVISION
A			