




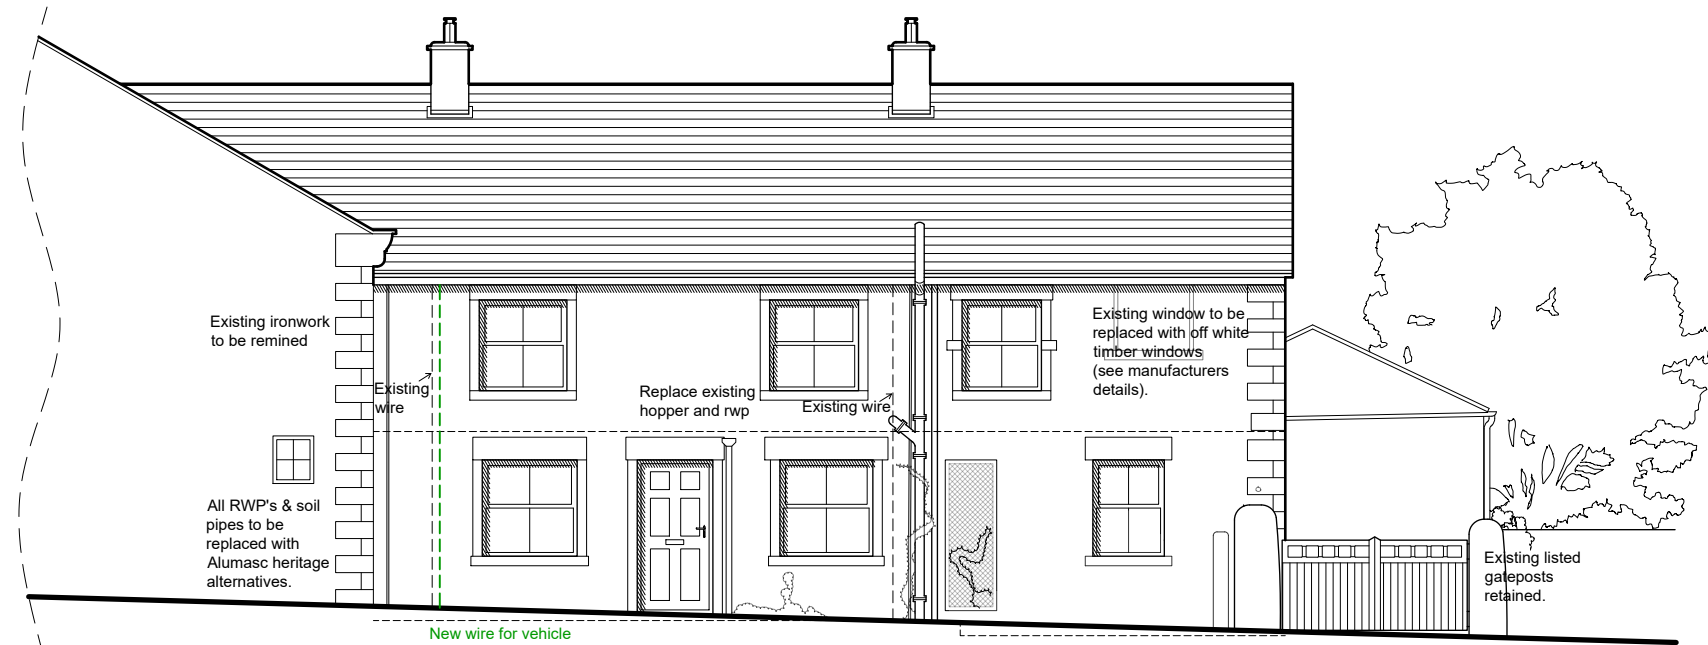


SOUTH ELEVATION

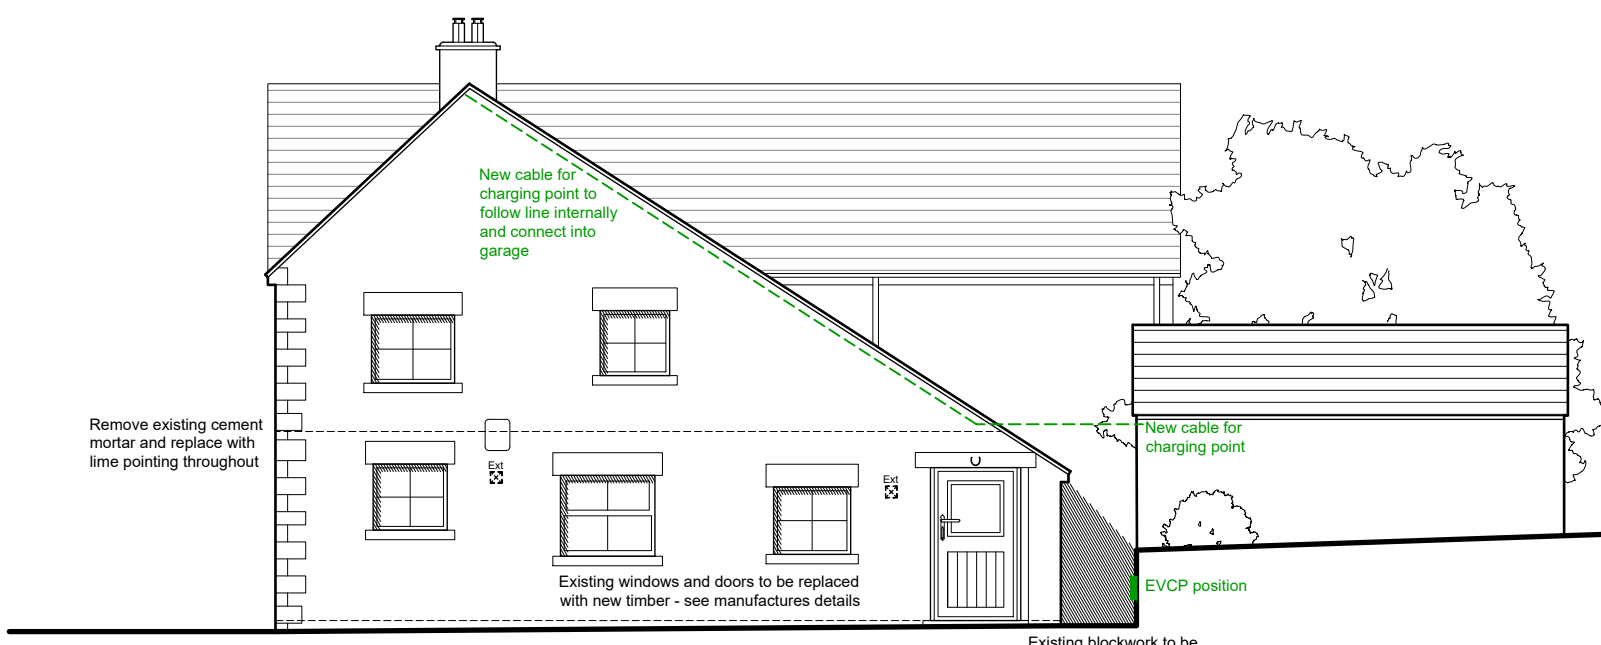


EAST ELEVATION

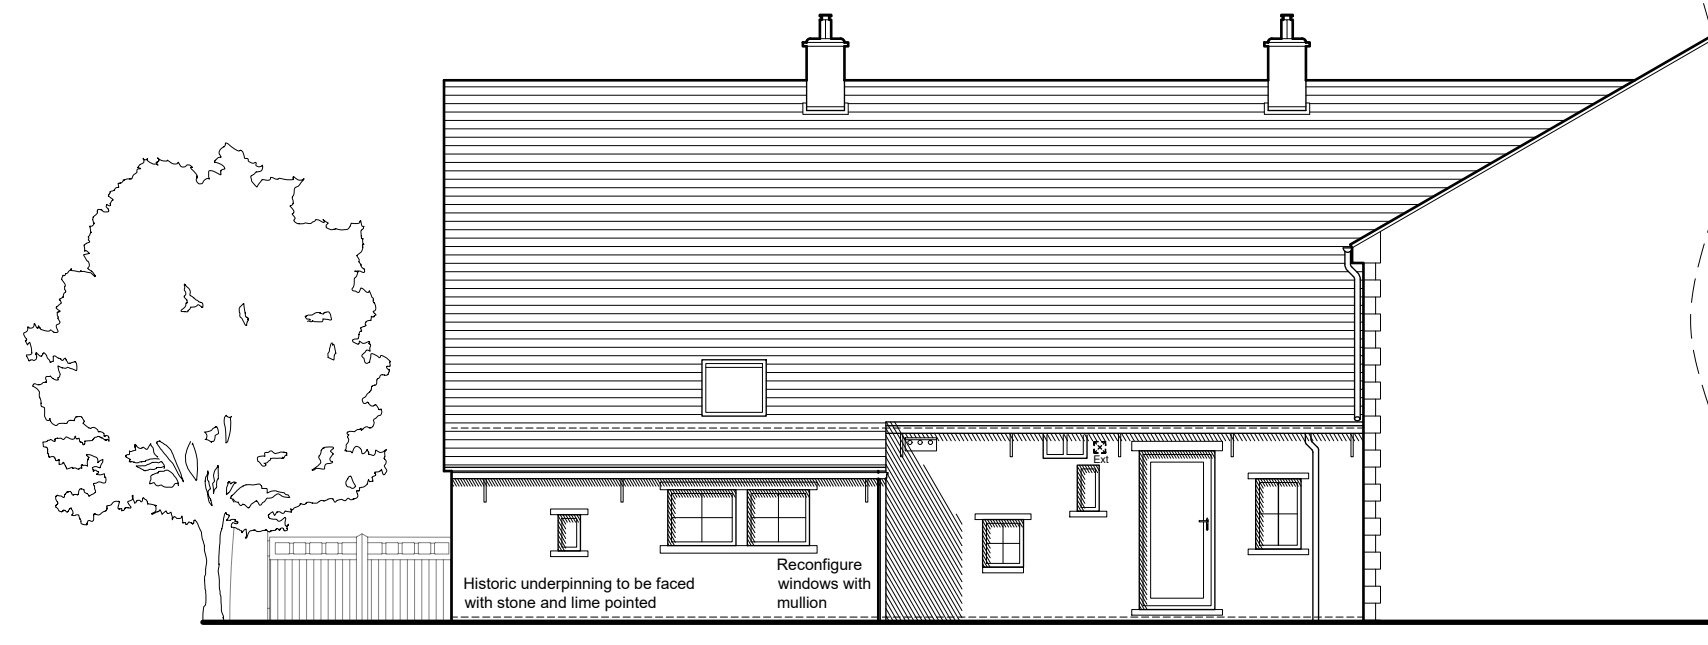


NORTH ELEVATION

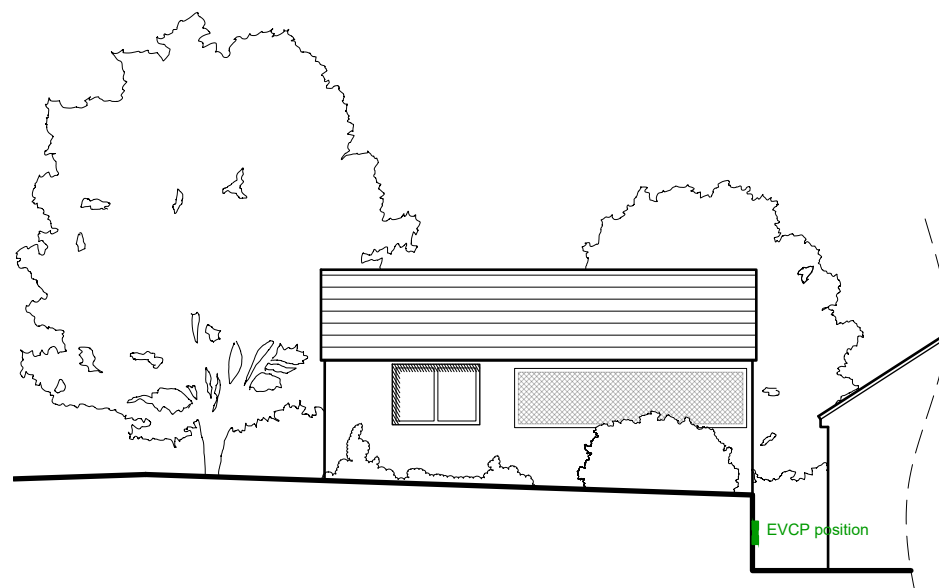

WEST GARAGE ELEVATION

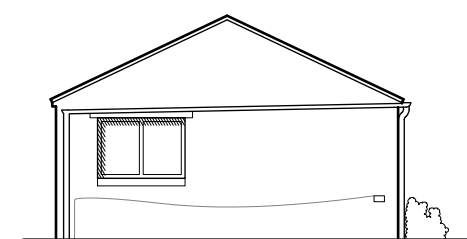


NORTH GARAGE ELEVATION

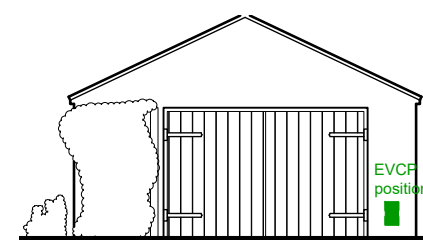


SOUTH GARAGE ELEVATION




WEST SHED ELEVATION

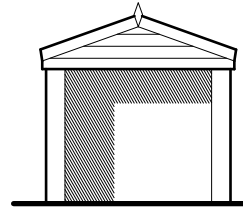

NORTH SHED ELEVATION

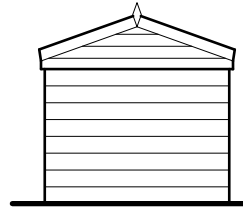


SOUTH SHED ELEVATION

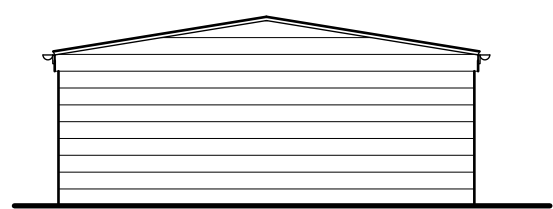

EAST SHED ELEVATION

BLOCK PLAN 1:500

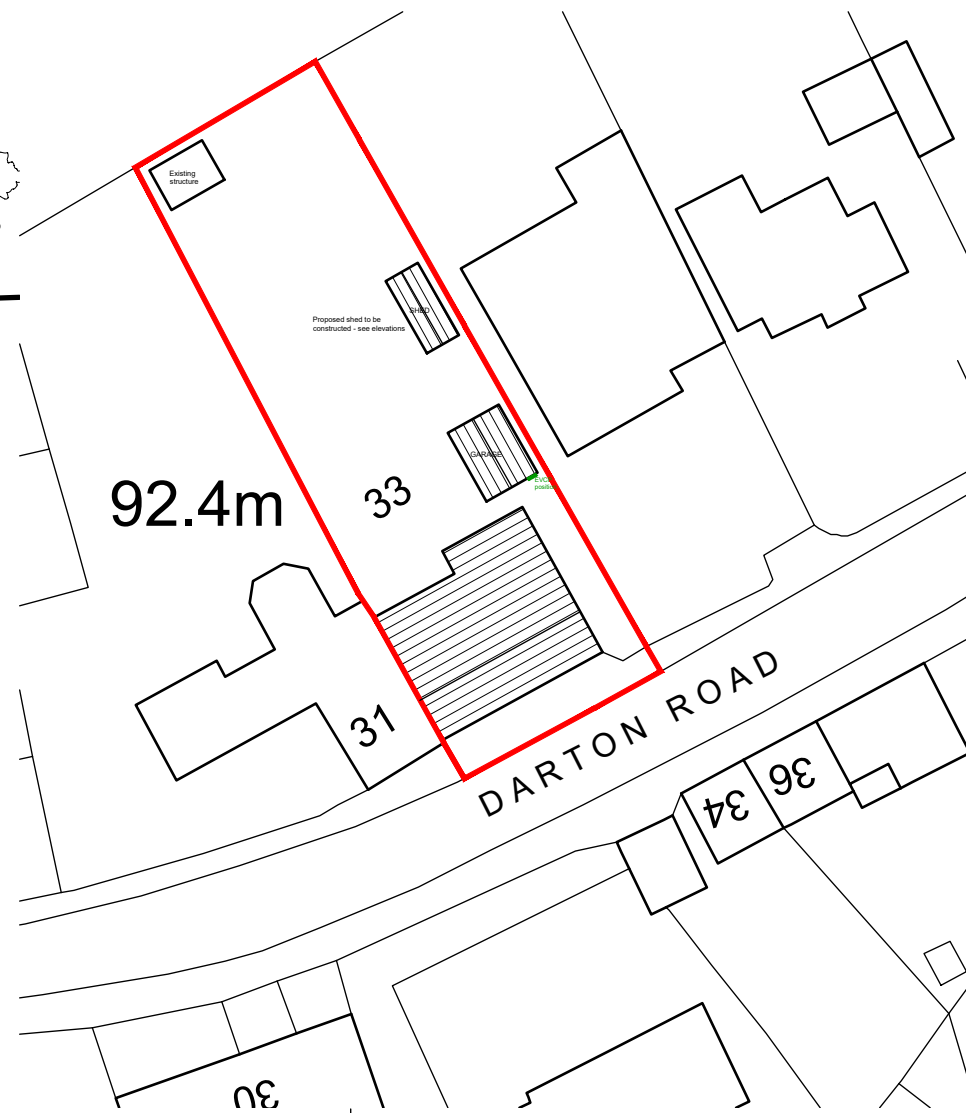

NOTES

This drawing has been prepared specifically for the purpose of obtaining Planning and or Building Regulations Approval. Its suitability for other purposes without additional supplementary details and specifications cannot be guaranteed.

All dimensions are to be checked on site, any discrepancies are to be reported to the designer before work commences. Use only figured dimensions.

All structural components shown are indicative only. Details / calculations of structural members are to be provided by the Structural Engineer.

This drawing is not to be copied or divulged to a third party without written permission.



Revisions		
R01	Preliminary Issue	11.12.25
R02	Additional information added	23.12.25
R03	Amendments	05.05.26
R04	Amendments	20.05.26
R05	Planning amendments	18.06.26
R06	Planning amendments	30.06.26

Project:
Internal Alterations
at 33 Darton Rd,
Cawthorne, Barnsley
S75 4HU, UK
for Mr & Mrs. Driver
Proposed Plan, Elevations and Block plan

Purpose of issue: PLANNING

Drawn CD
Date April 2026
Scales 1:100 - 1:50 - 1:1250 @ A2
Drawing No. 25116 - 0302 - R06

