






REAR ELEVATION
Scale 1:50

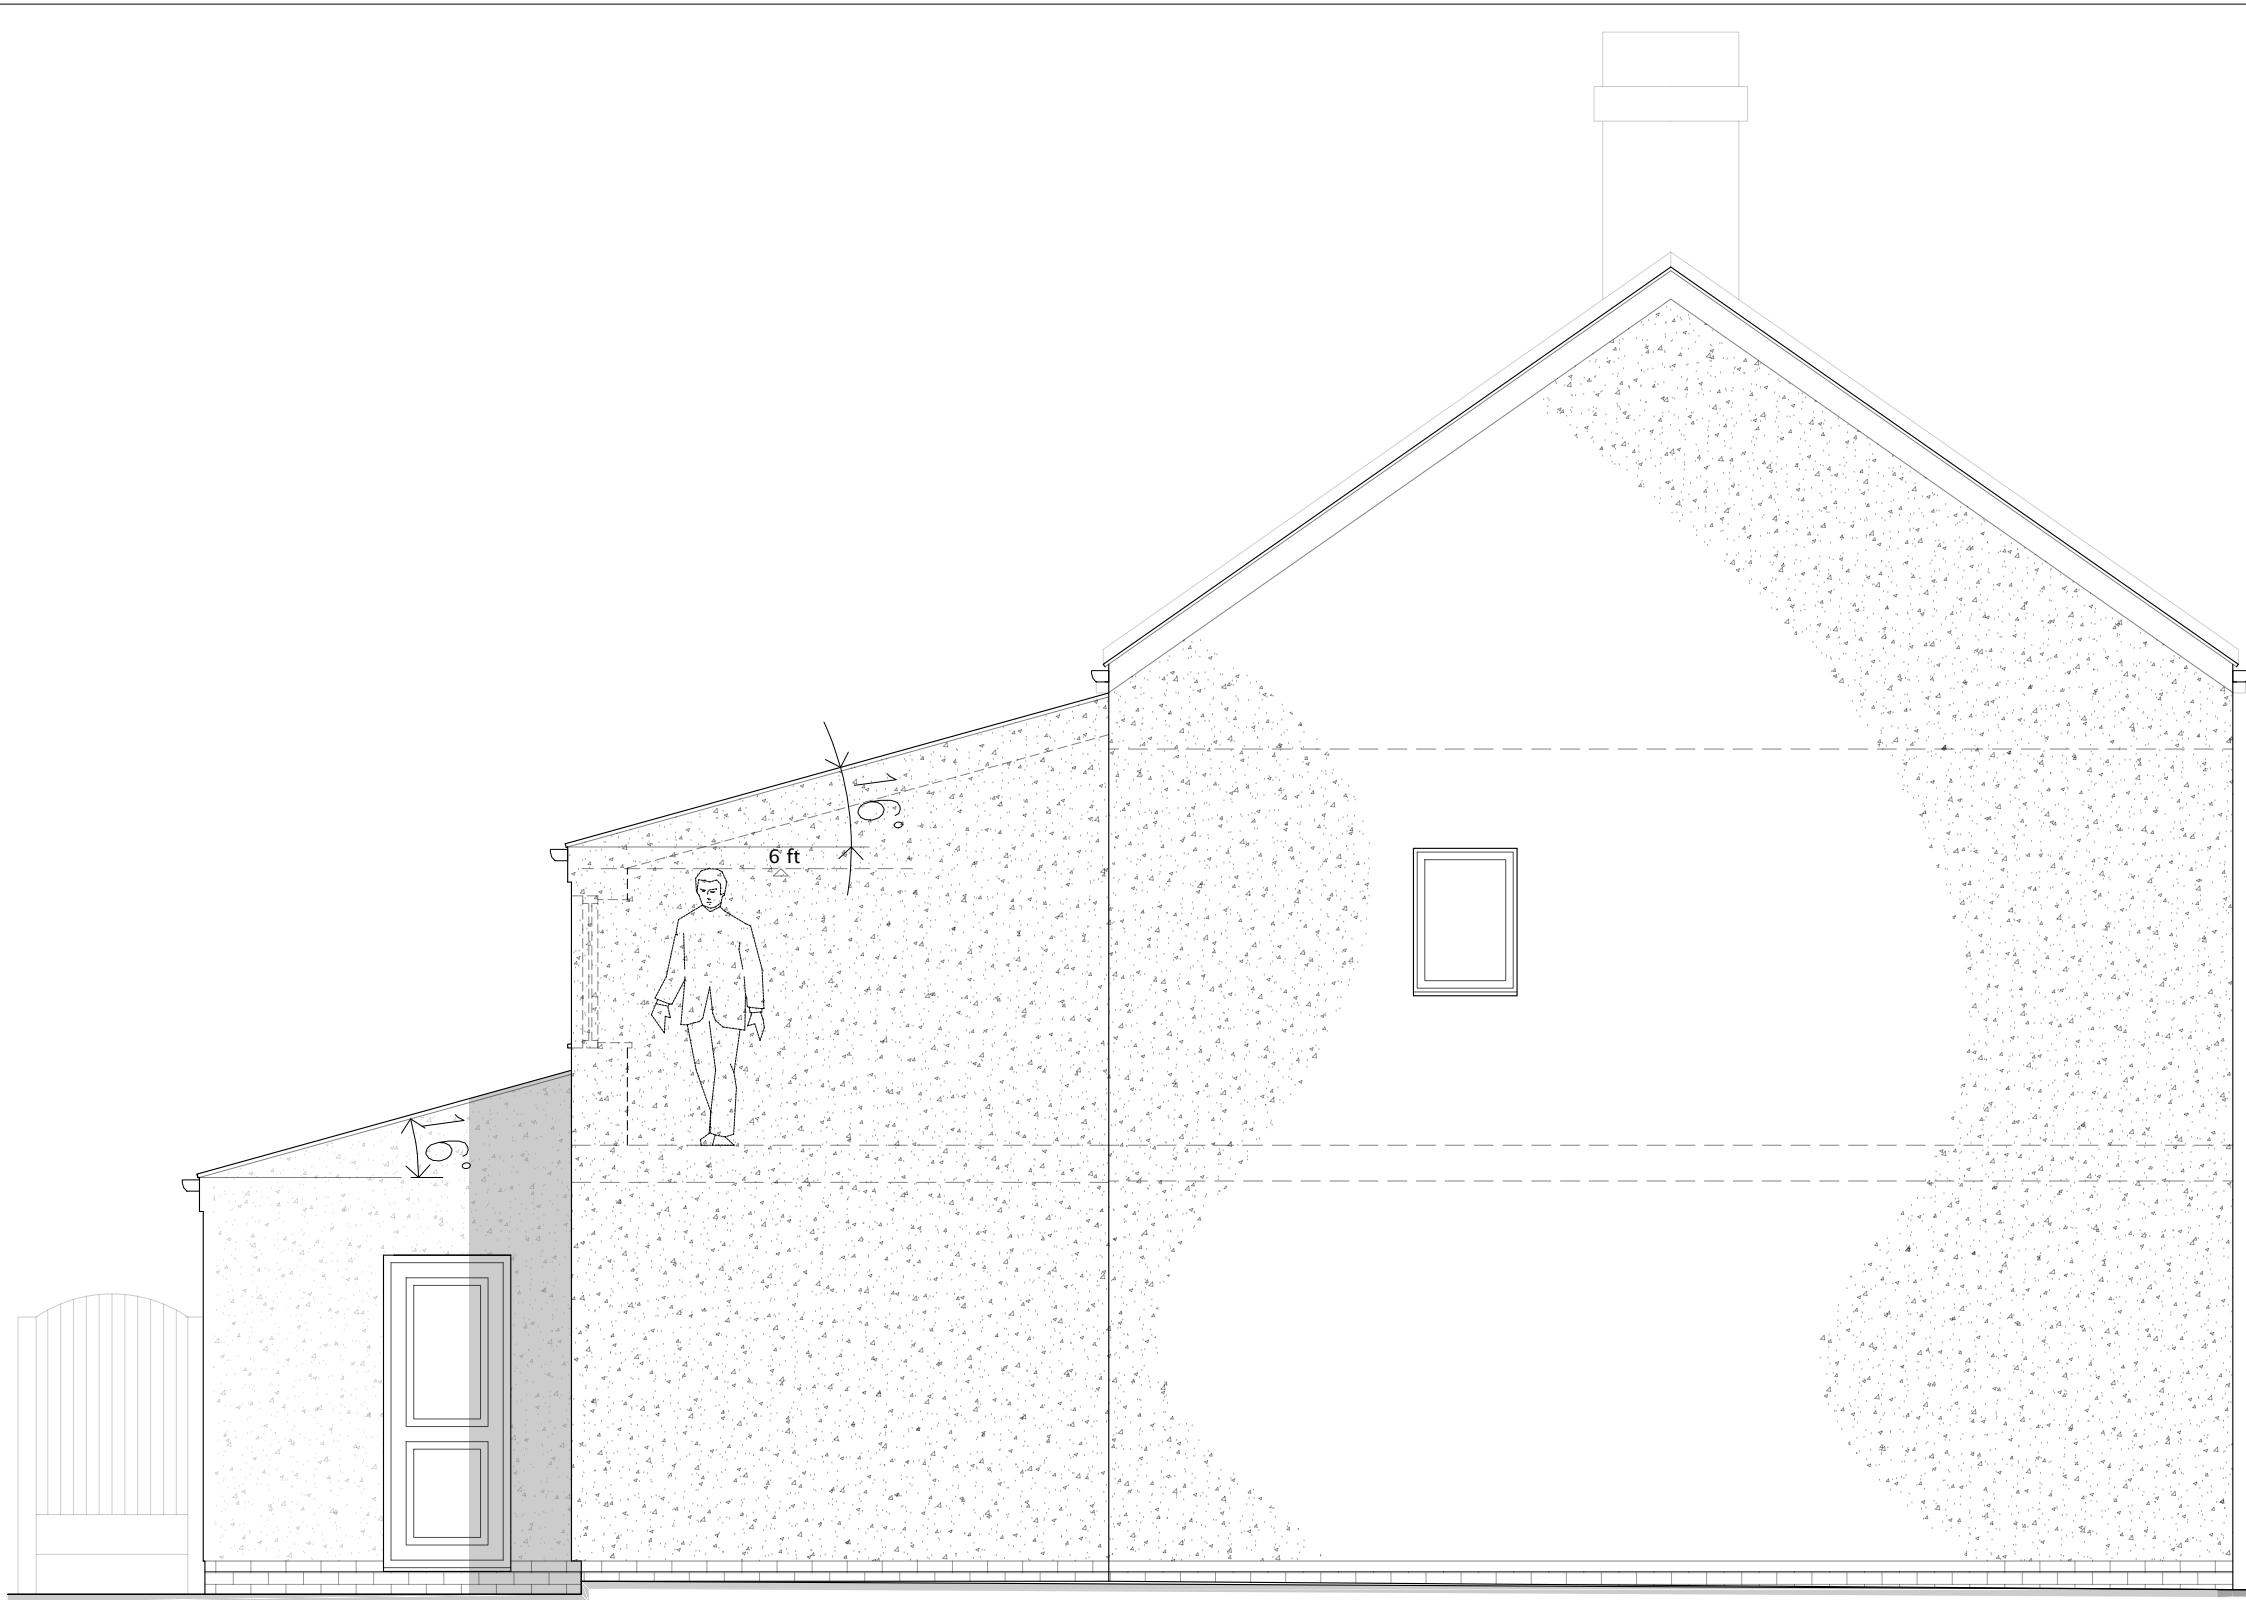


SIDE ELEVATION (L)
Scale 1:50

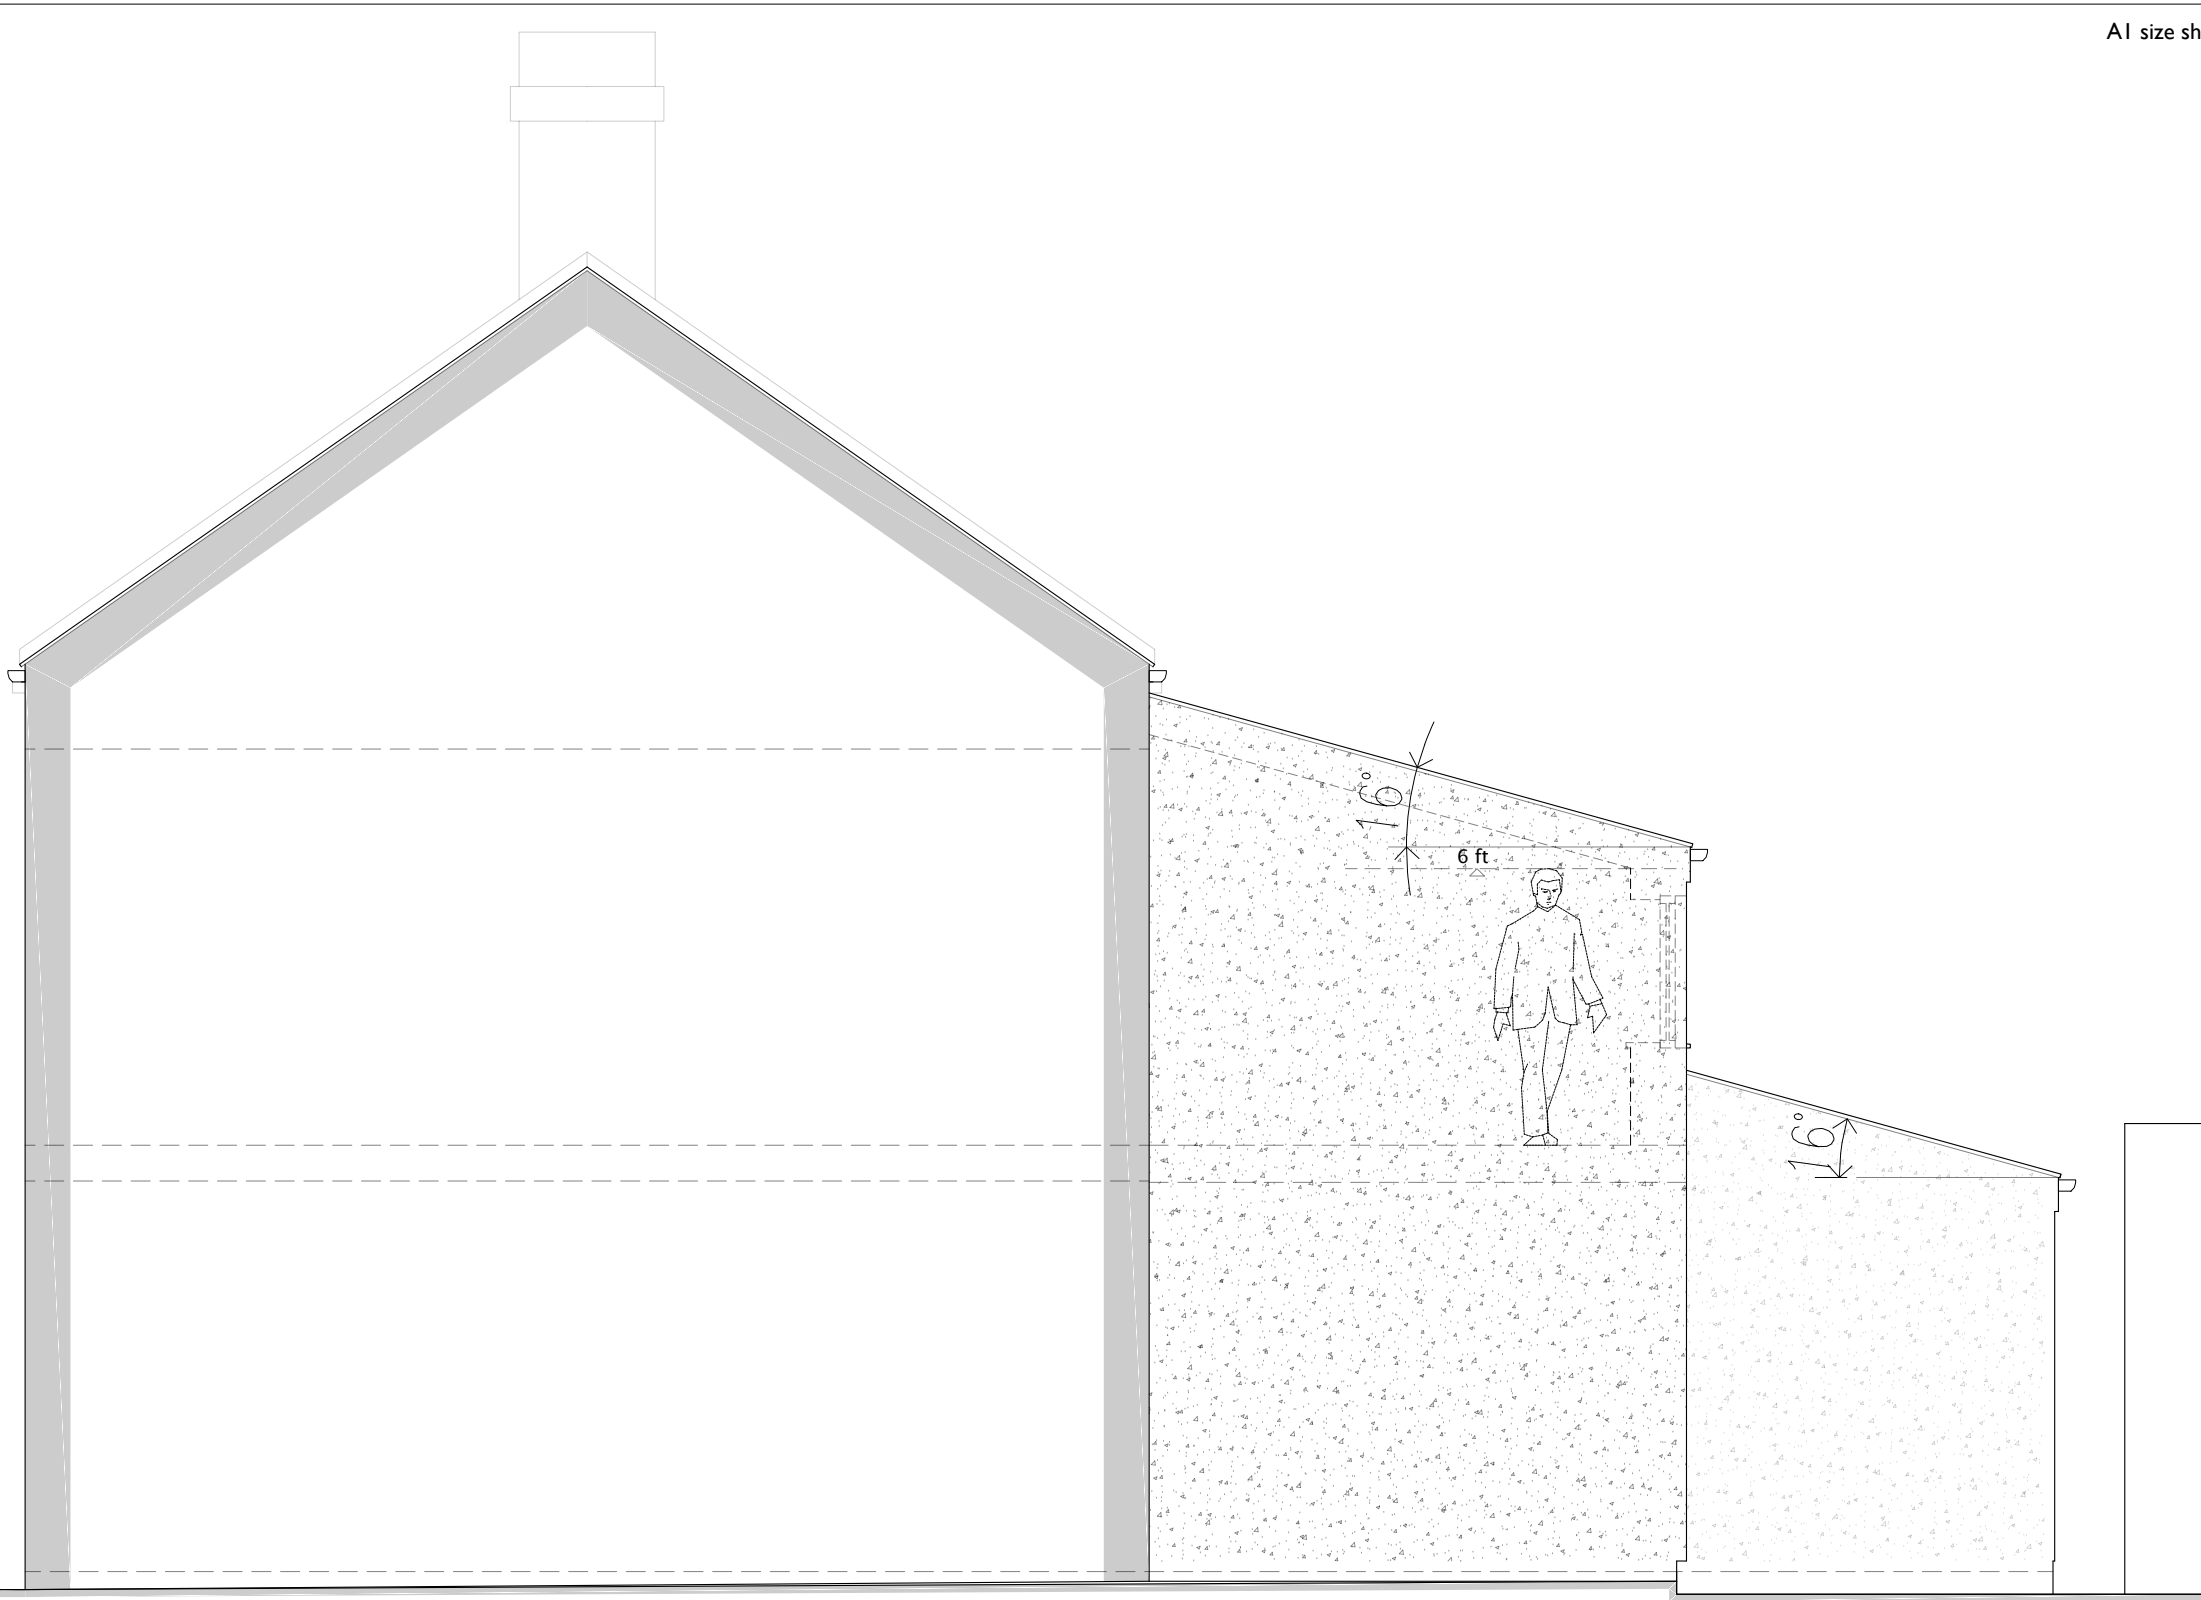

SIDE ELEVATION (R)
Scale 1:50

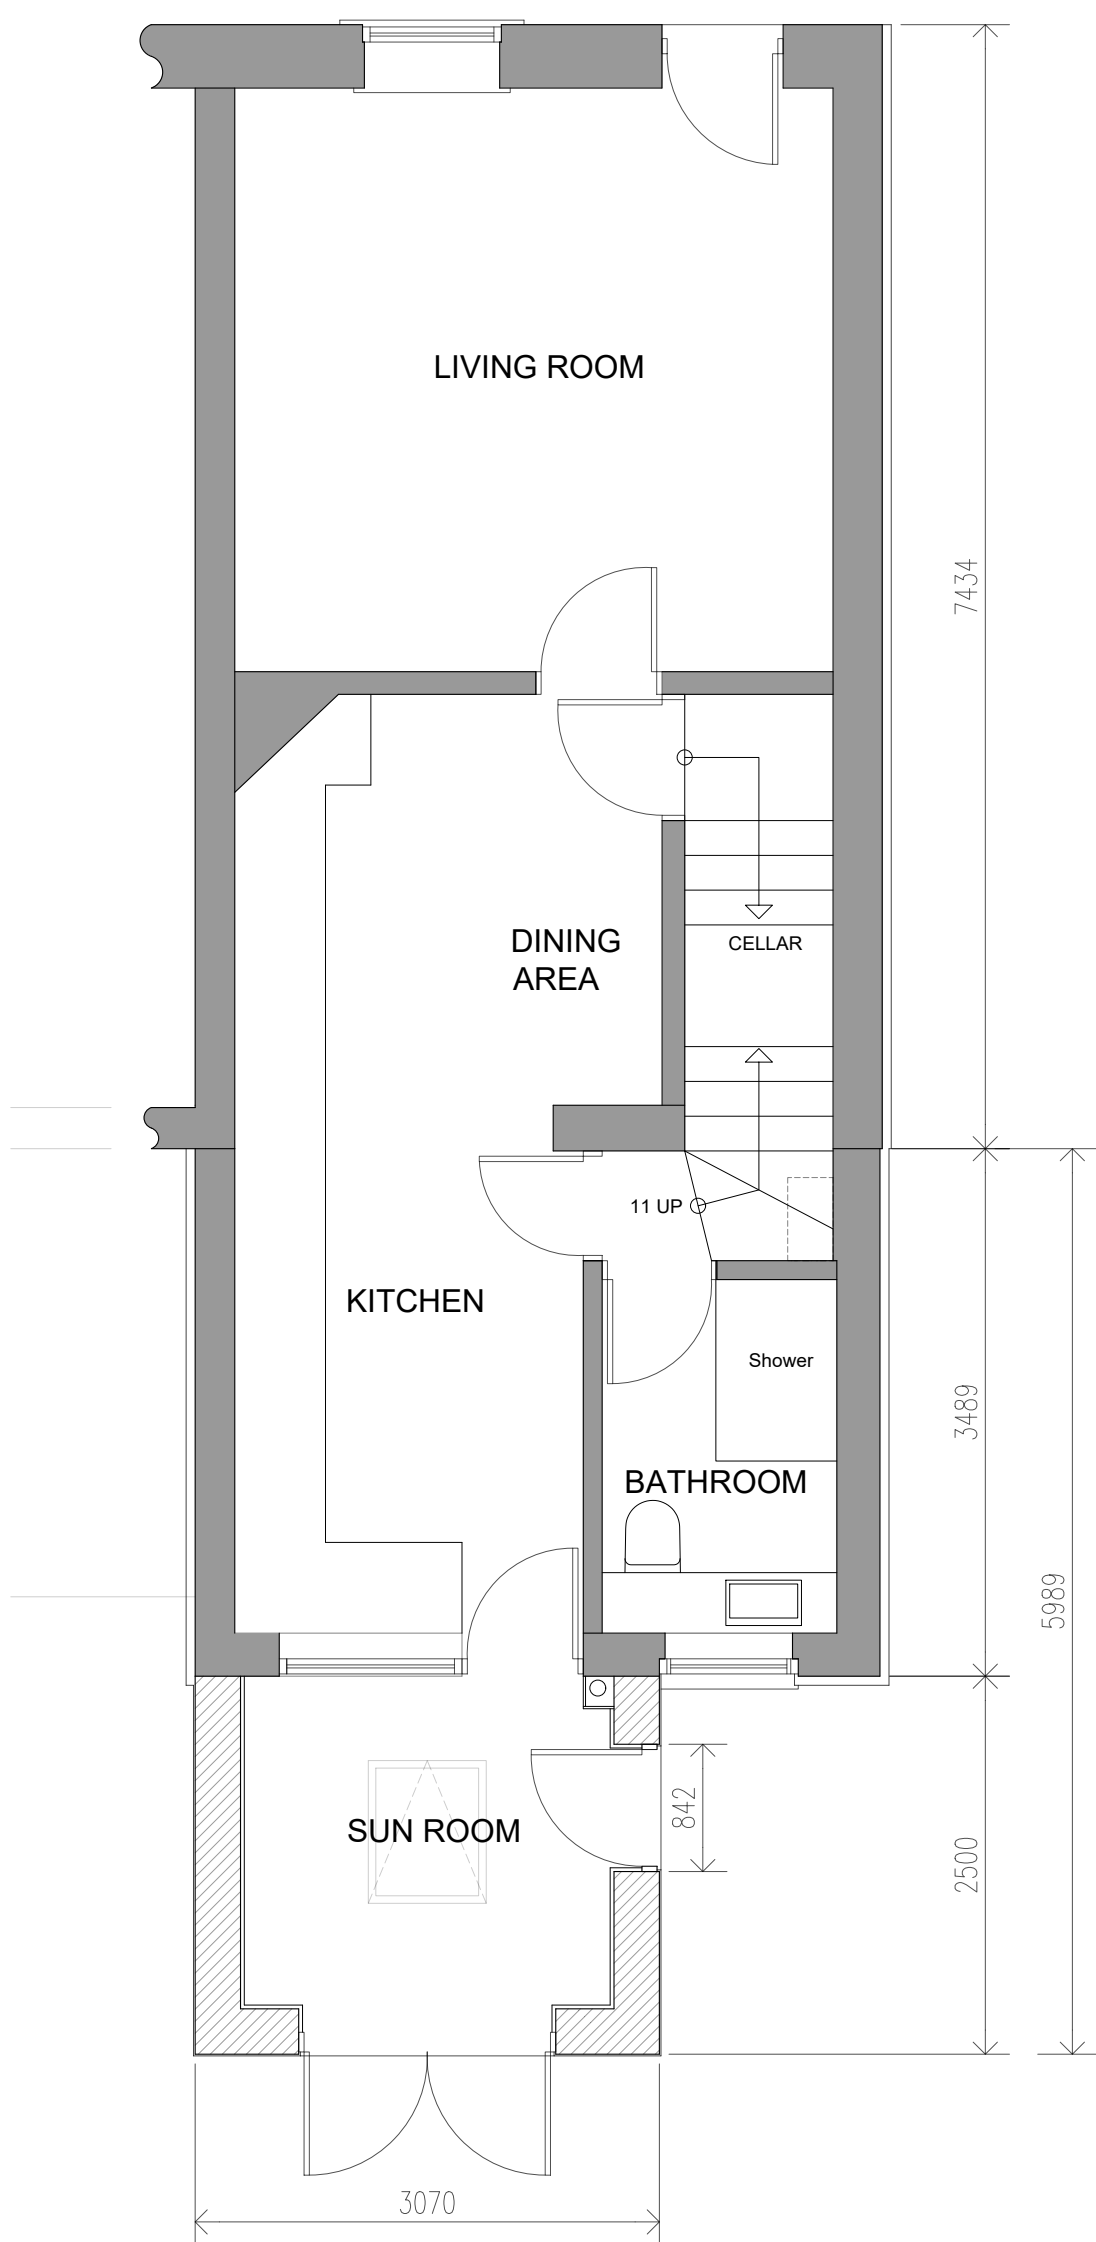

GROUND FLOOR LAYOUT
Scale 1:50

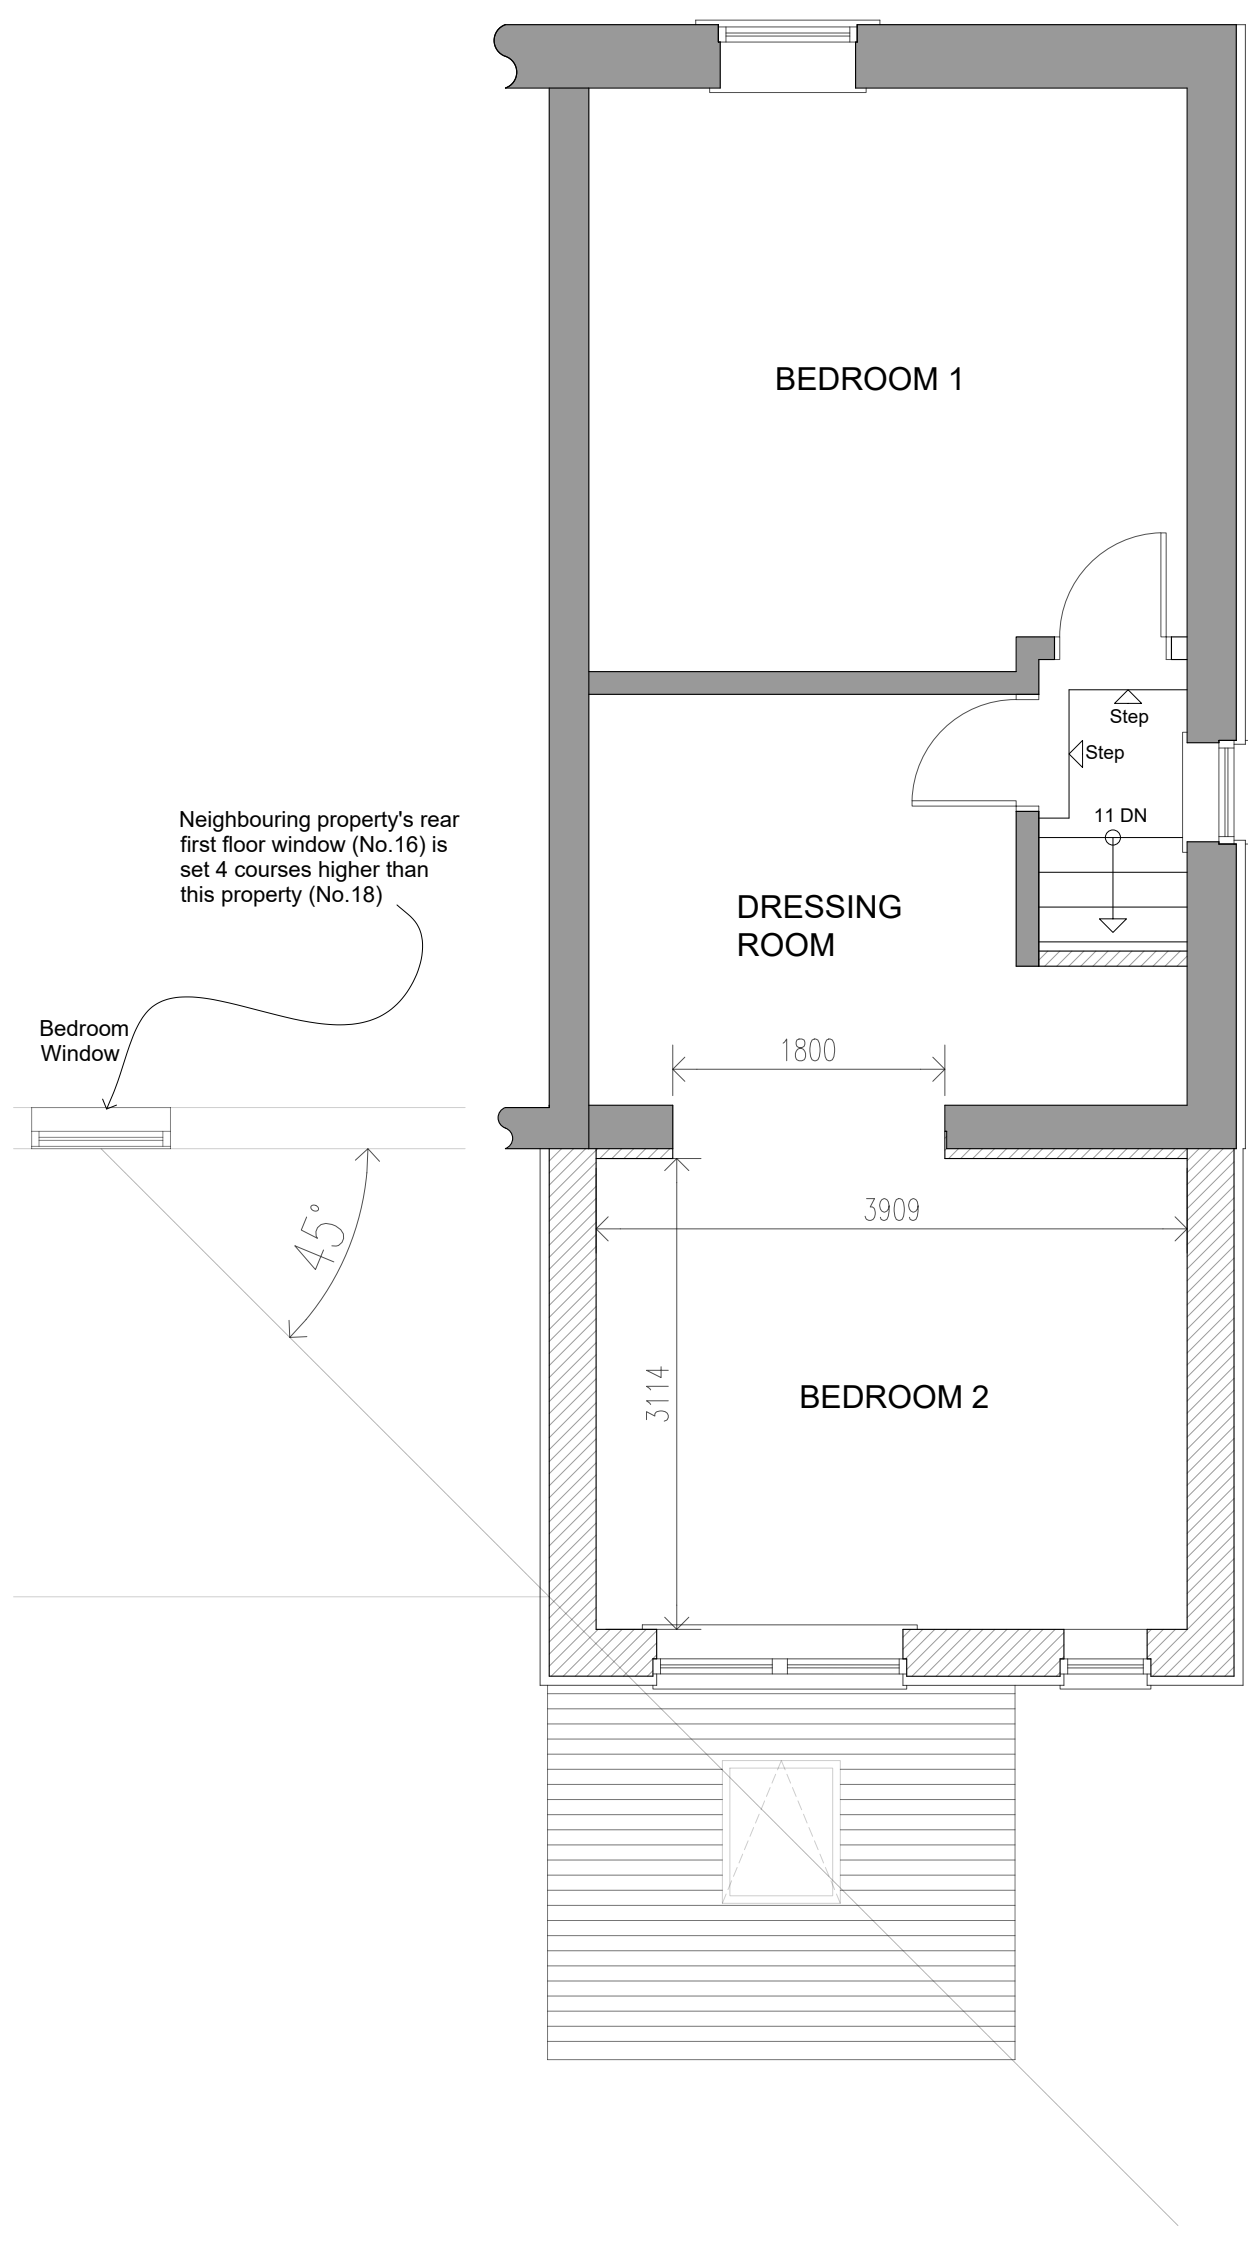

FIRST FLOOR LAYOUT
Scale 1:50

Notes:

Wall Construction:
New walls to be Thin Coat Insulated Render System, colour to be agreed possible choice is Athens Sand

Roof:
Roof tiles to be Marley modern in in grey.

Doors & Windows:
White uPVC double glazed windows to match existing with white patio doors

Fascia & Gutters
To be uPVC in white with black plastic rainwater pipes to match existing.

Rev:	Date:	Description:	By:
0	25/10/2019	07762656187 steven@drawit.biz www.drawit.biz 15 Medway Close Barugh Green Barnsley S75 1NY	Draw it
Purpose: PLANNING			
Status: PROPOSED			
Dwg of: Floor Layouts and Elevations			
Client: Mr & Mrs Venables			
Site Address: 18 Silver Street, Dodworth Barnsley S75 3NP			
Project: Proposed second storey rear and single storey lean-to extensions & associated works			
Drawn by: SH	Date: 25/10/2019	Rev:	
Scale: As Shown	Dwg No: 1915_103		