




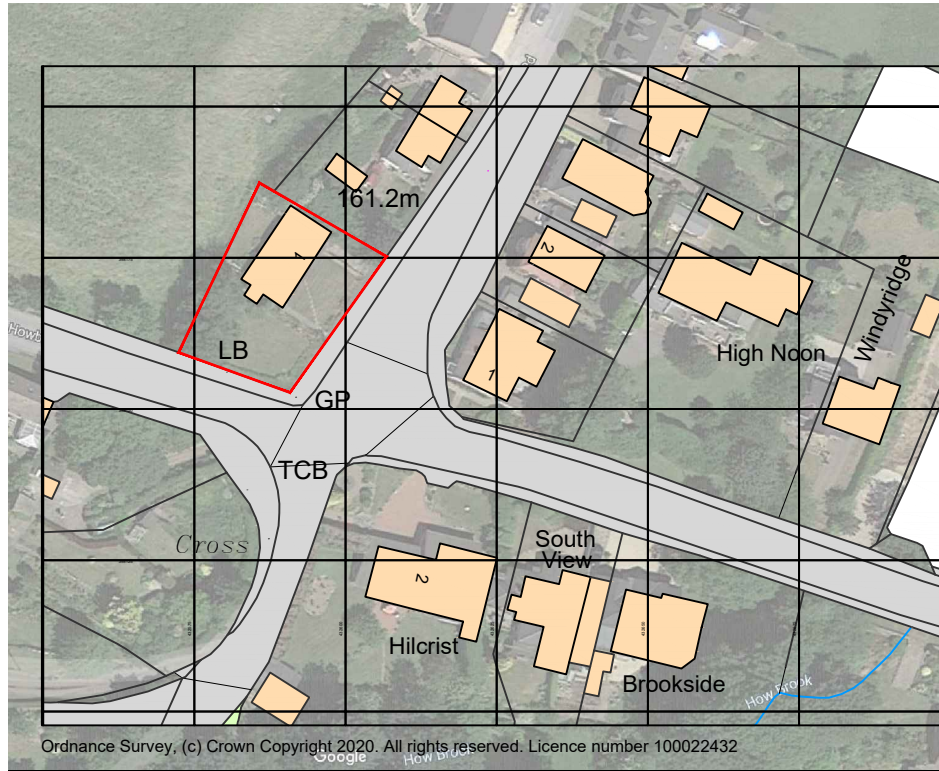


LOCATION PLAN 1:1250

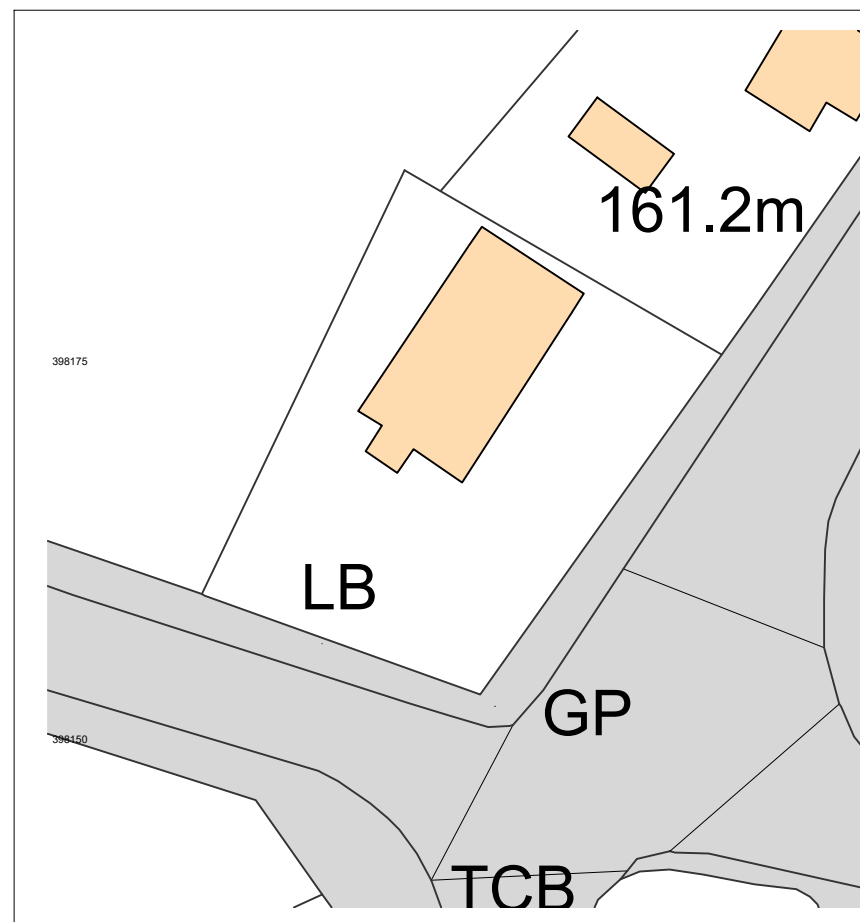

EXISTING SITE PLAN 1:500

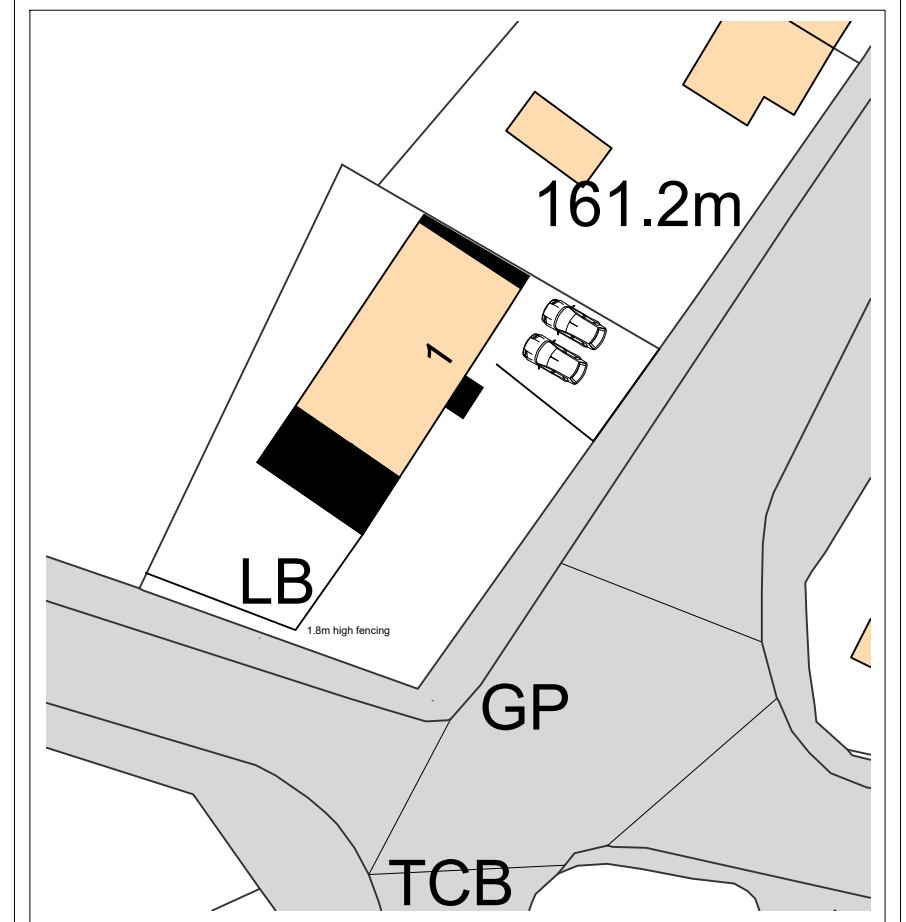

PROPOSED SITE PLAN 1:500

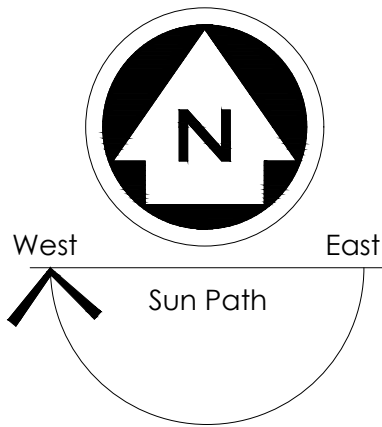

NOTES

ALL DIMENSIONS TO BE CHECKED ON SITE
ALL SUBJECT TO STRUCTURAL
ENGINEERS CHECKS AND
CALCULATIONS
TO BE READ IN CONJUNCTION
WITH CONSTRUCTION SPECIFICATION
DO NOT SCALE FROM THIS DRAWING
EXCEPT FOR THE PURPOSES OF LOCAL
AUTHORITY PLANNING
IF ANY VARIATIONS ARE MADE TO
SPECIFICATION/DRAWINGS WITHOUT DK
DESIGNS KNOWLEDGE, DK DESIGNS WILL
NOT BE HELD ACCOUNTABLE FOR NON
COMPLIANCE OF PLANNING AND BUILDING
REGULATIONS
This drawing and all the information
shown is the property of DK Designs and
shall not be copied whole, or in part, or
used for any other purpose without written
permission of the Company

DK DESIGNS
FUTURE PROJECTS TODAY

7A HAYWOOD HOUSE, HYDRA BUSINESS PARK
NETHER LANE
SHEFFIELD
S35 1ZX
TEL OFFICE:- 07591 206852
WEB:- WWW.DK-DESIGNS.CO.UK
EMAIL :- DESIGNS@DK-DESIGNS.CO.UK

Client:

Mr & Mrs Taylor

1 Carr Head Road, Howbrook S35 7HG
LOCATION AND SITE PLANS

Scales:


1:50@A1

Drawing Number:
2020-018-01



Revision:
-

Date:
Feb 20


Drawn by:
DCK/KLU

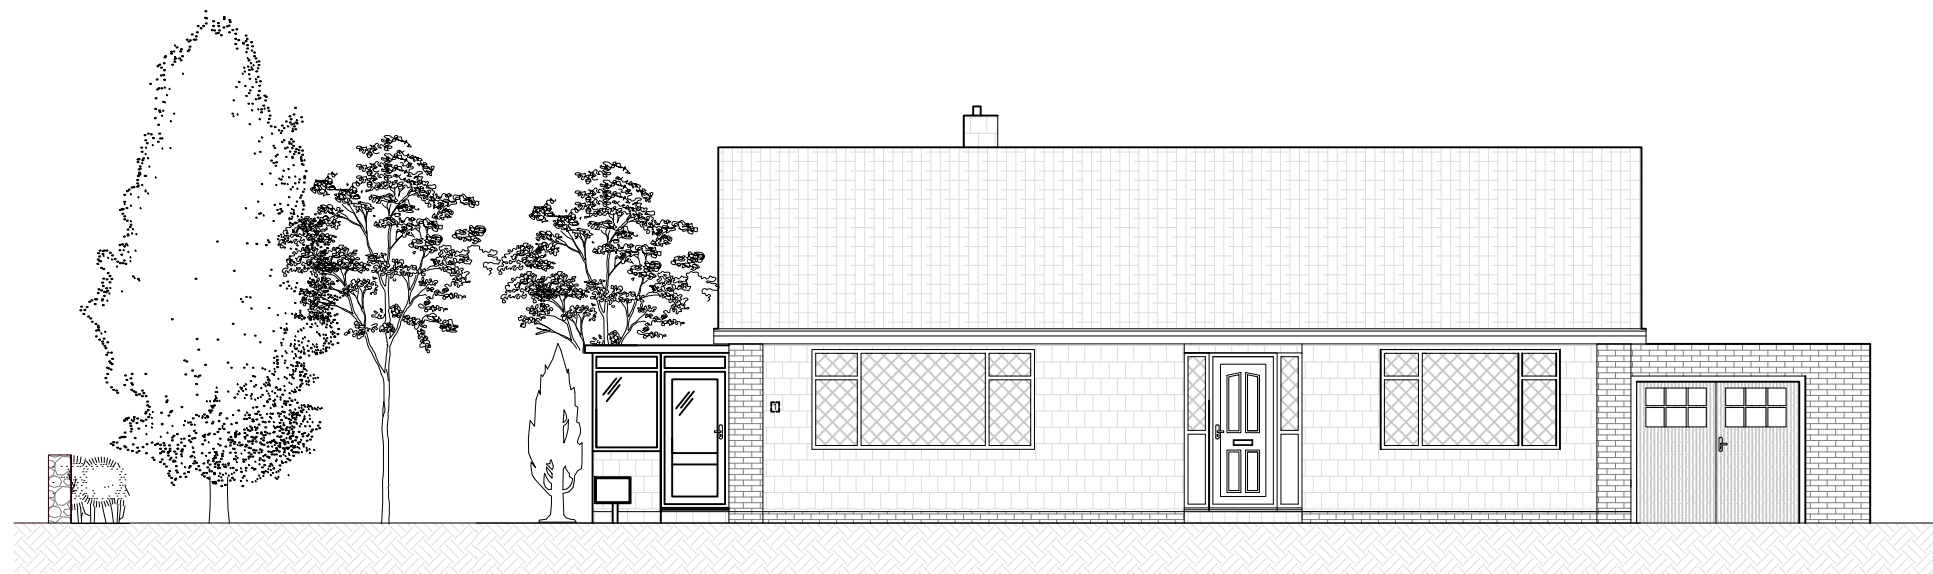


Rear Elevation

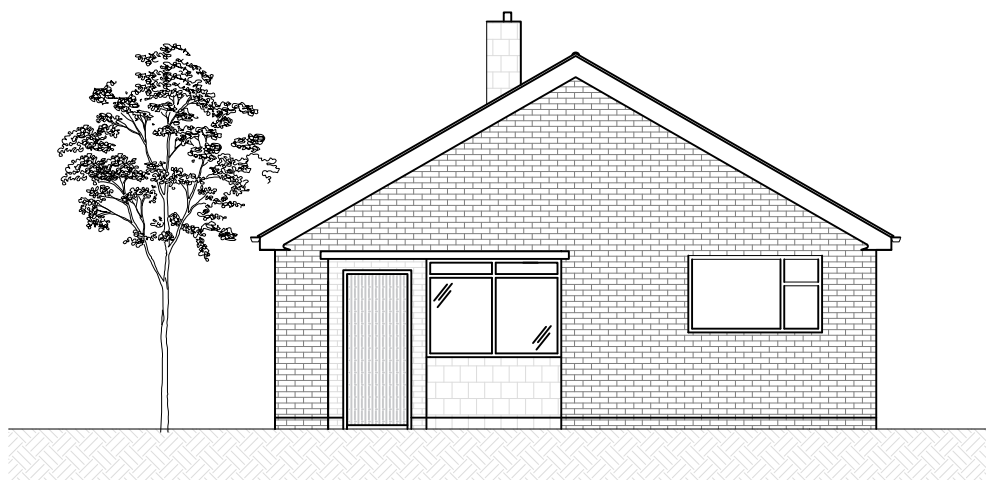 


Side Elevation

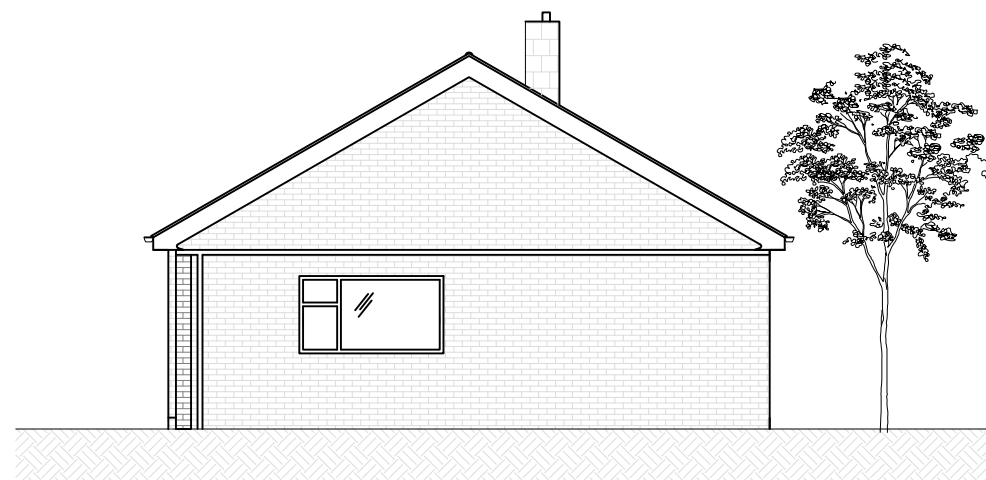


Side Elevation

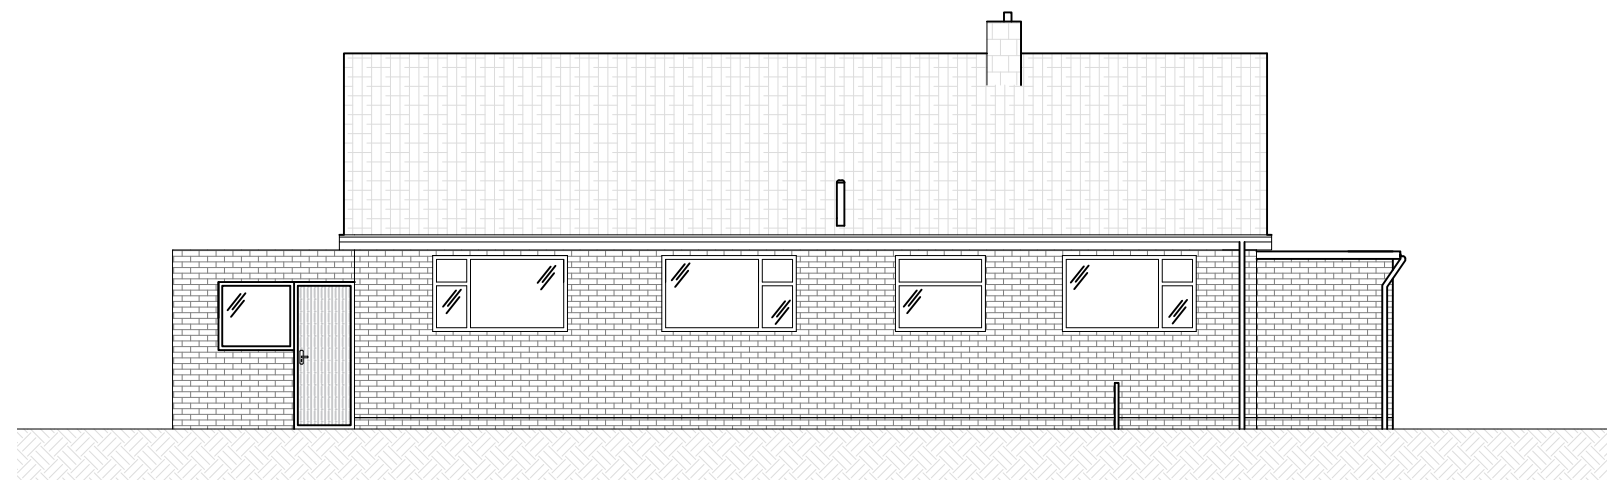

Rear Elevation

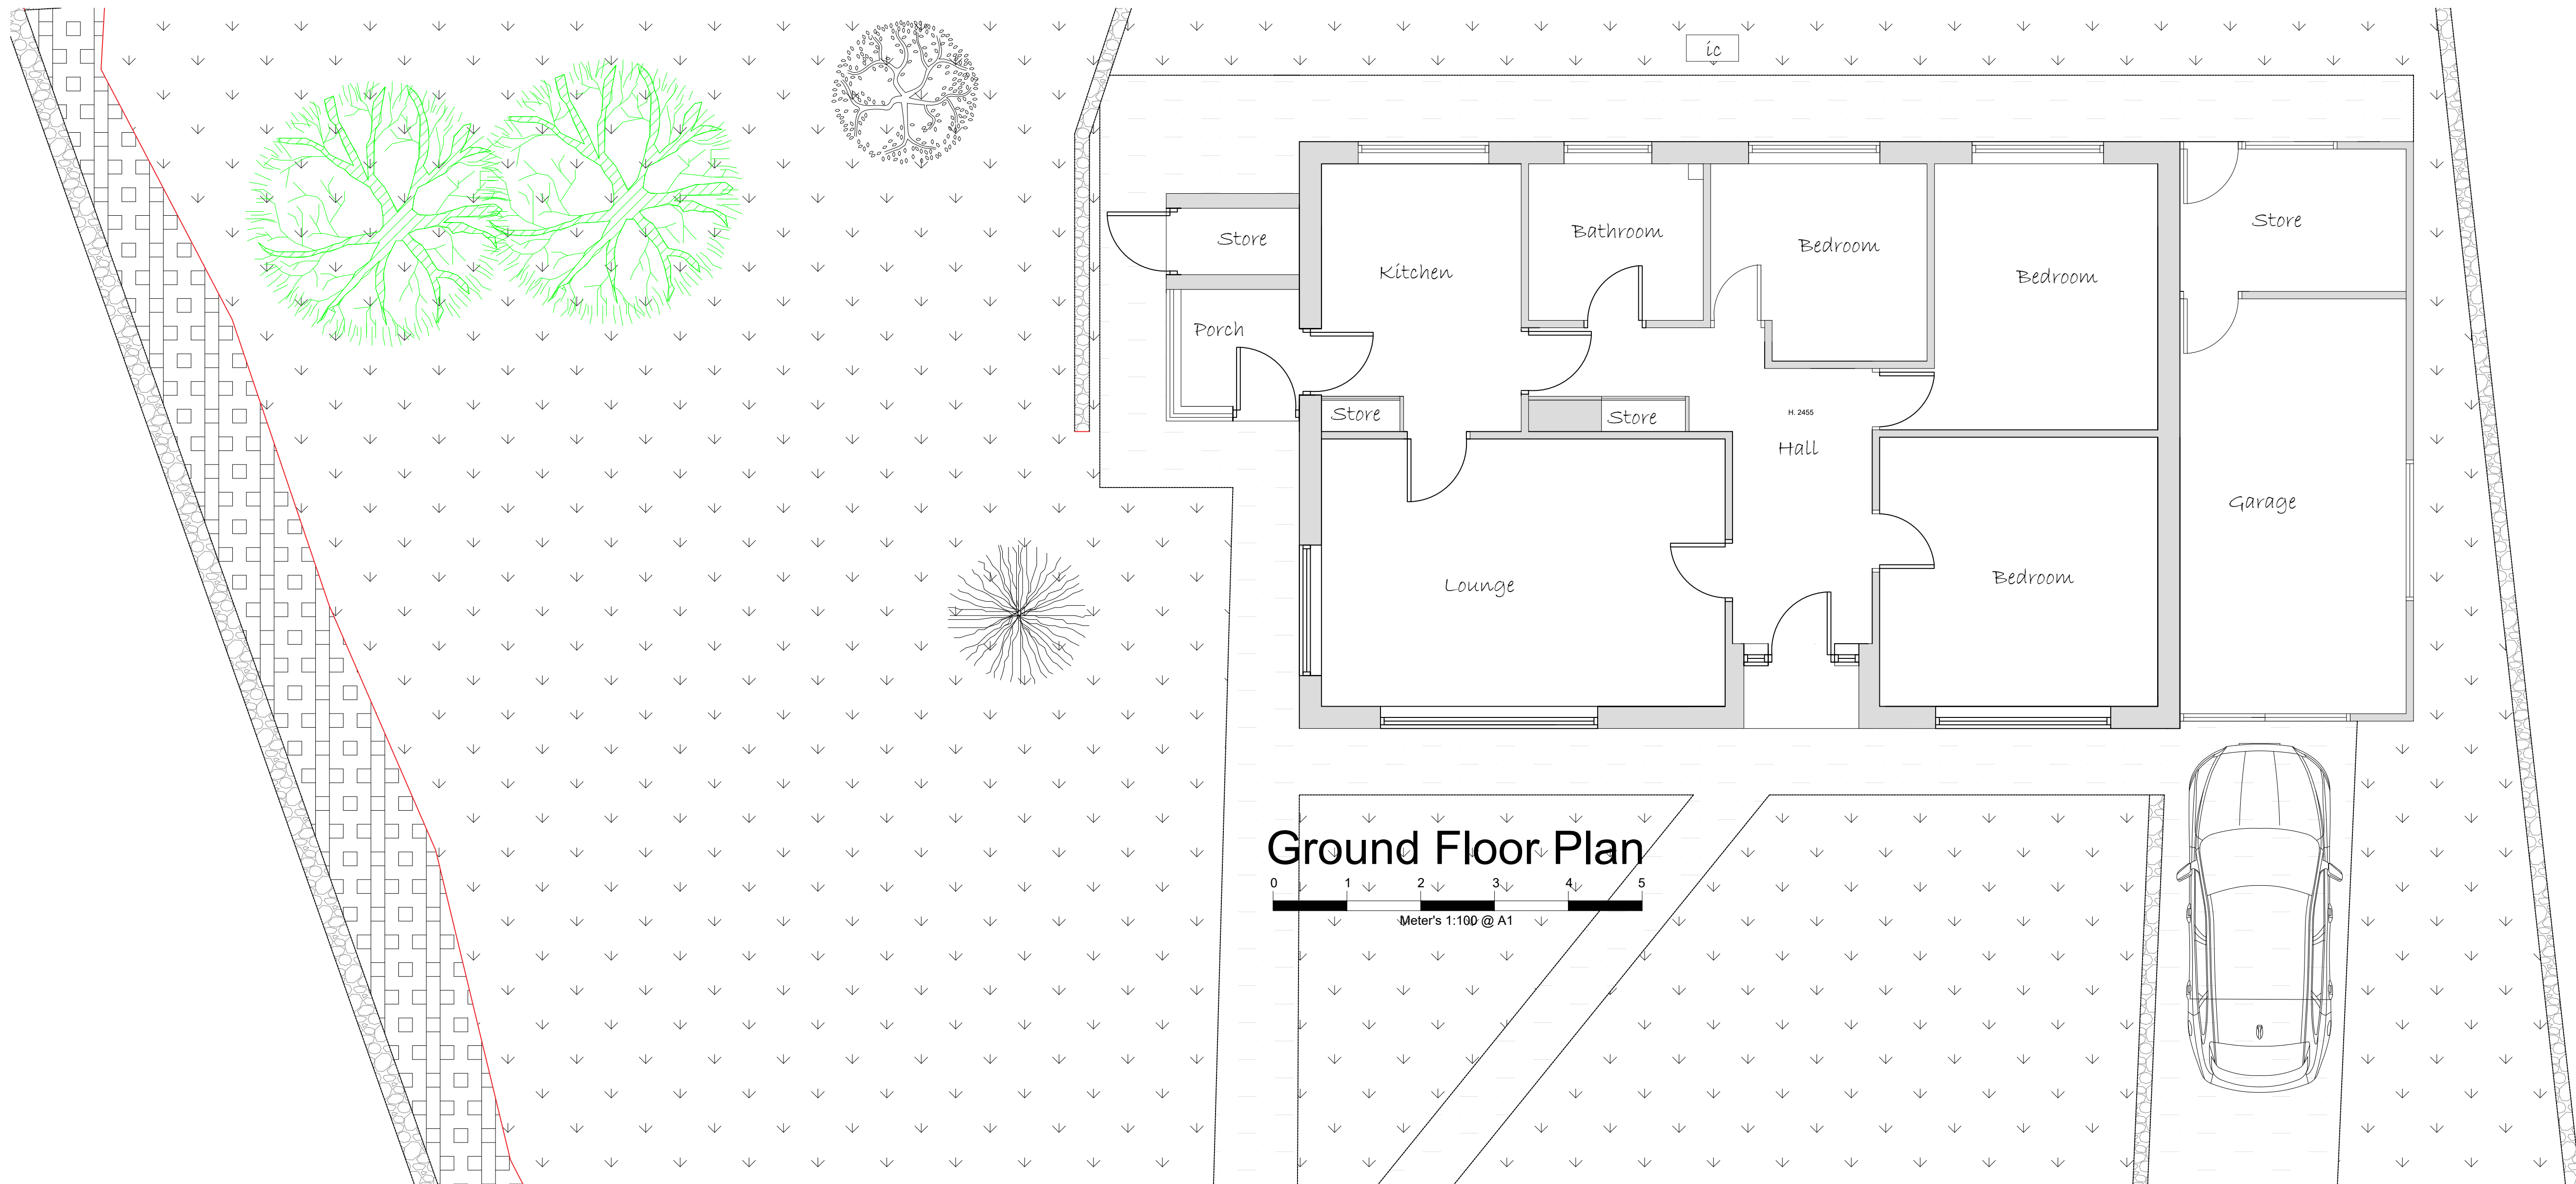

Ground Floor Plan

 

Rev.	Date.	Remarks

DK DESIGNS FUTURE PROJECTS TODAY	
7A HAYWOOD HOUSE, HYDRA BUSINESS PARK NETHER LANE SHEFFIELD S35 1ZX TEL OFFICE:- 07591 206852 WEB:- WWW.DK-DESIGNS.CO.UK EMAIL :- DESIGNS@DK-DESIGNS.CO.UK	

Client: Mr & Mrs Taylor	
1 Carr Head Road, Howbrook S35 7HG EXISTING FLOOR PLANS & ELEVATIONS	

Scales 1:50 1:100 @ A1	Date: Feb 20
Drawing Number: 2020-018-02	Revision: -
Drawn by: DCK/KLU	

Wall Key

- 100mm External Wall
- 100mm Cavity Wall - Insulation to Specification
- 100mm Internal Wall Blockwork - 22mm Sound Bloc Plaster Board
- 100mm Stud Walls - 15mm Sound Bloc Plaster Board
- Rigid Board - Insulation to Specification
- Insulated Cavity Closer
- Level Rockwool

Materials

- Roof Tiles to clients spec
- Render to clients spec
- Cladding to clients spec
- Hard standing - Plock paving



Electrical and Heating To clients spec

- Pendant Light
- Spot Light
- External Light
- Switch. (All switches 1200mm above floor)
- Double 13 Amp sockets, 450mm min. above floor.
- Double 13 Amp sockets, 1050mm min. above floor.
- T.V aerial socket.(H.L denotes 1050mm high)

- Smoke detector wired permantly to a seperatly fused circuit.
- Carbon Monoxide Detector to BS EN 50291:2001
- Heat Detector
- Mechanical extract fan e.f

NOTES

ALL DIMENSIONS TO BE CHECKED ON SITE
ALL SUBJECT TO STRUCTURAL
ENGINEERS CHECKS AND
CALCULATIONS
TO BE READ IN CONJUNCTION
WITH CONSTRUCTION SPECIFICATION
DO NOT SCALE FROM THIS DRAWING
EXCEPT FOR THE PURPOSES OF LOCAL
AUTHORITY PLANNING
IF ANY VARIATIONS ARE MADE TO
SPECIFICATIONDRAWINGS WITHOUT DK
DESIGNS KNOWLEDGE, DK DESIGNS WILL
NOT BE HELD ACCOUNTABLE FOR NON
COMPLIANCE OF PLANNING AND BUILDING
REGUALTIONS
This drawing and all the information
shown is the property of DK Designs and
shall not be copied whole, or in part, or
used for any other purpose without written
permission of the Company

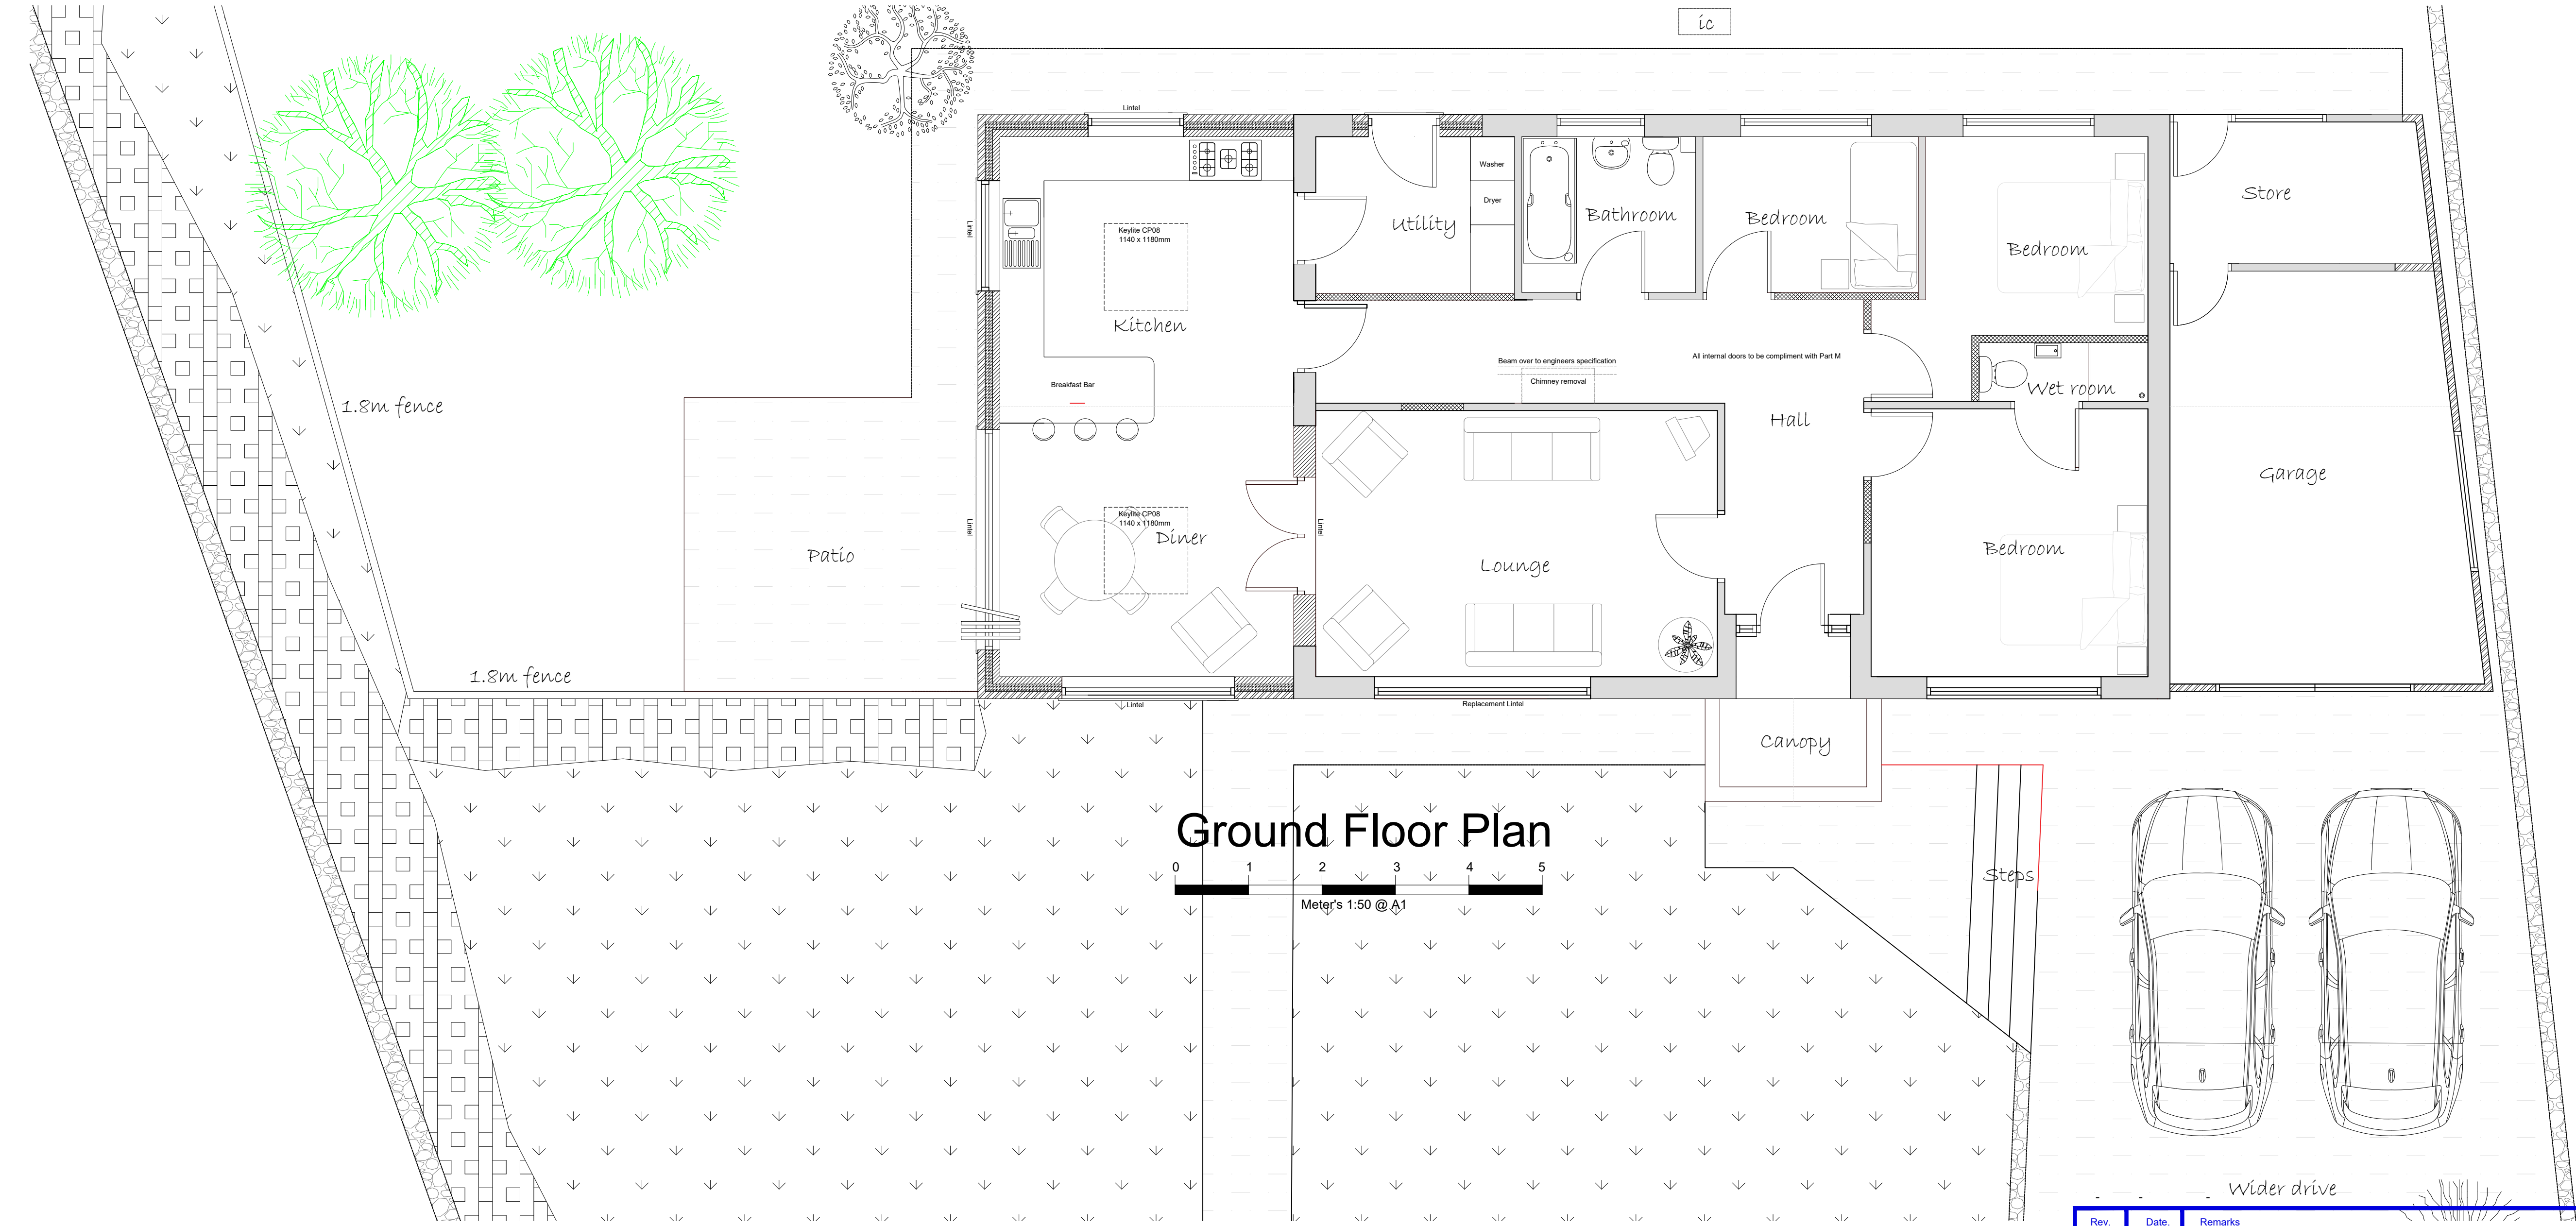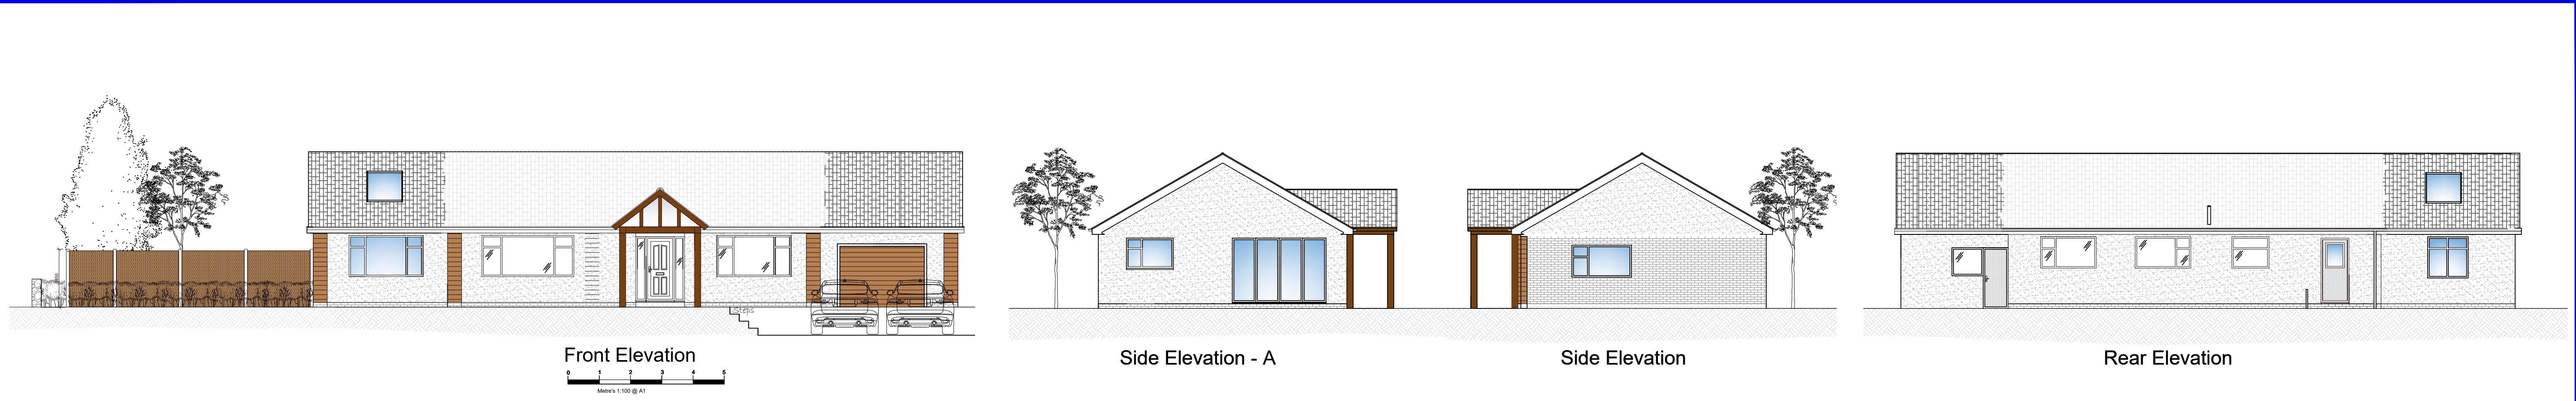

Wall Key	
	100mm External Wall
	100mm Cavity Wall - Insulation to Specification
	100mm Internal Wall Blockwork - 22mm Sound Bloc Plaster Board
	100mm Stud Walls - 15mm Sound Bloc Plaster Board
	Rigid Board - Insulation to Specification
	Insulated Cavity Closer
	Level Rockwool

Materials	
	Roof Tiles to clients spec
	Render to clients spec
	Cladding to clients spec
	Hard standing - Plock paving

Electrical and Heating To clients spec	
	Pendant Light
	Spot Light
	External Light
	Switch. (All switches 1200mm above floor)
	Double 13 Amp sockets, 450mm min. above floor.
	Double 13 Amp sockets, 1050mm min. above floor.
	T.V aerial socket.(H.L denotes 1050mm high)
	Smoke detector wired permanently to a seperatly fused circuit.
	Carbon Monoxide Detector to BS EN 50291:2001
	Heat Detector
	Mechanical extract fan e.f

NOTES

ALL DIMENSIONS TO BE CHECKED ON SITE
ALL SUBJECT TO STRUCTURAL
ENGINEERS CHECKS AND
CALCULATIONS

TO BE READ IN CONJUNCTION
WITH CONSTRUCTION SPECIFICATION
DO NOT SCALE FROM THIS DRAWING
EXCEPT FOR THE PURPOSES OF LOCAL
AUTHORITY PLANNING

IF ANY VARIATIONS ARE MADE TO
SPECIFICATION/DRAWINGS WITHOUT DK
DESIGNS KNOWLEDGE, DK DESIGNS WILL
NOT BE HELD ACCOUNTABLE FOR NON
COMPLIANCE OF PLANNING AND BUILDING
REGULATIONS

This drawing and all the information
shown is the property of DK Designs and
shall not be copied whole, or in part, or
used for any other purpose without written
permission of the Company

DK DESIGNS

FUTURE PROJECTS TODAY

7A HAYWOOD HOUSE, HYDRA BUSINESS PARK

NETHER LANE

SHEFFIELD

S35 1ZX

TEL OFFICE:- 07591 206852

WEB:- WWW.DK-DESIGNS.CO.UK

EMAIL :- DESIGNS@DK-DESIGNS.CO.UK

Client: Mr & Mrs Taylor	
1 Carr Head Road, Howbrook S35 7HG PROPOSED FLOOR PLANS & ELEVATIONS	
Scales 1:50 1:100 @ A1	Date: Feb 20
Drawing Number: 2020-018-03	Revision: -
Drawn by: DCK/KLU	