
 


Roof Plan

1 : 200

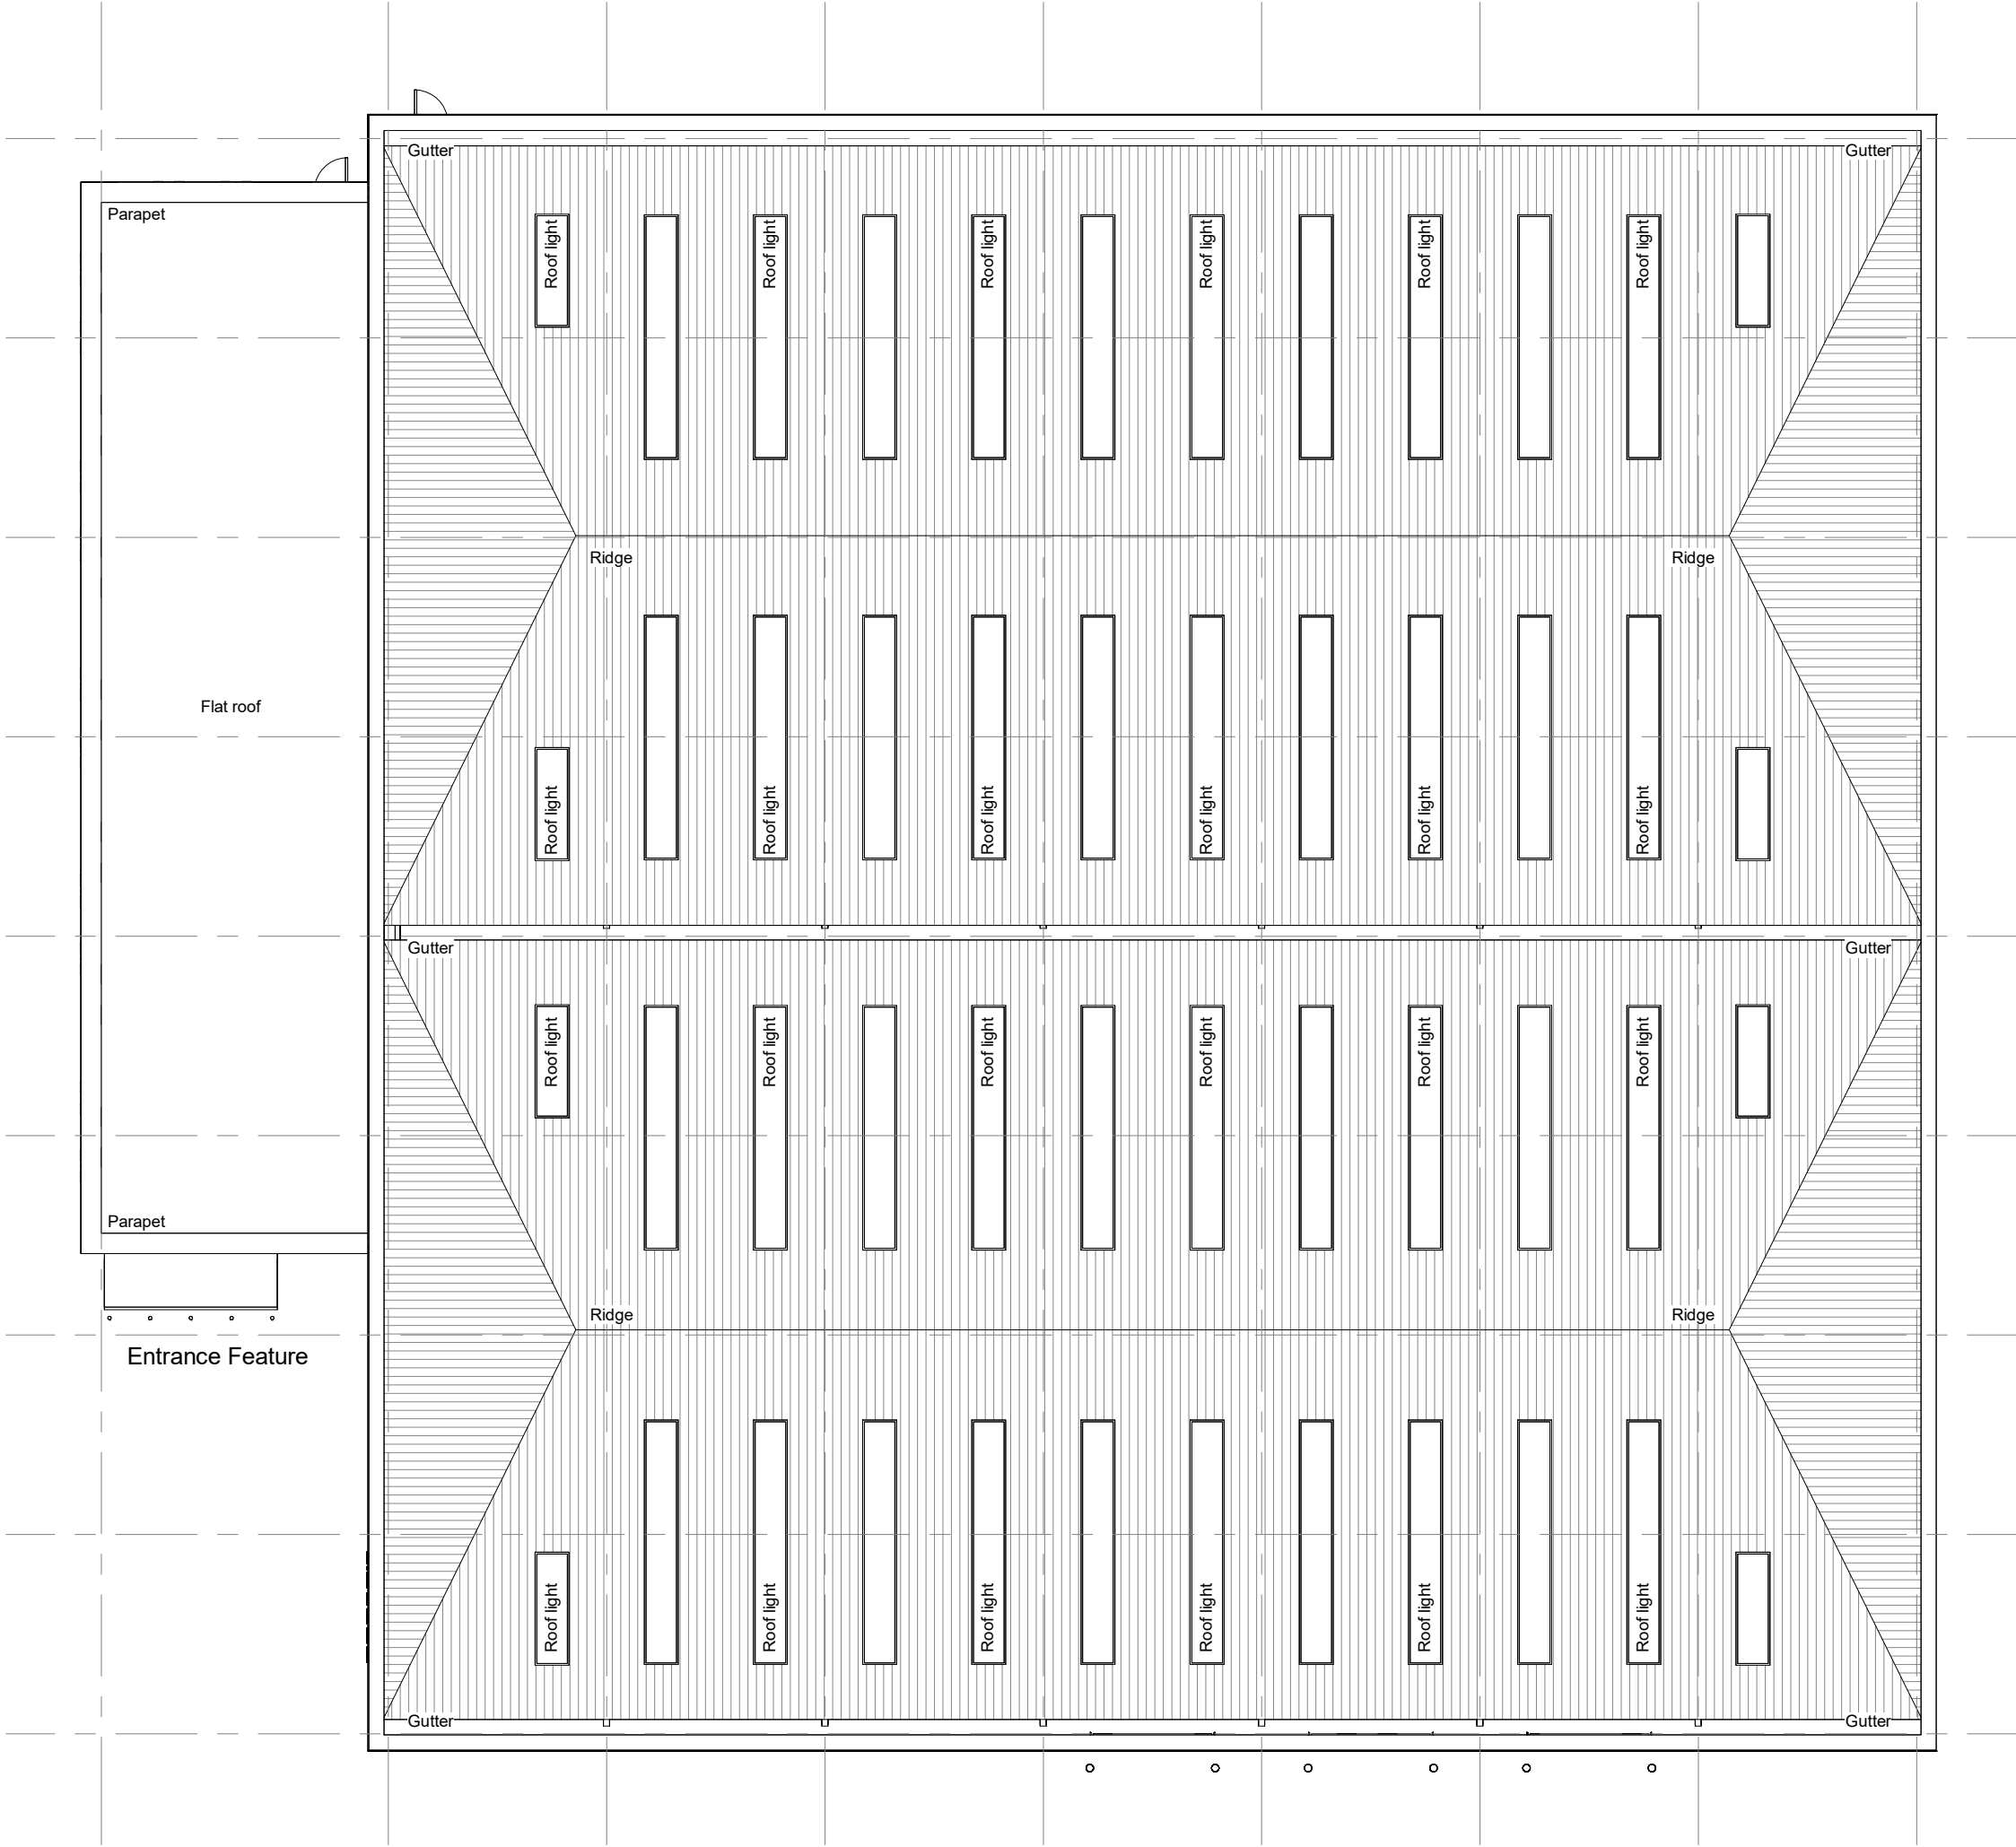

The Harris Group Ltd does not accept liability for any deviation to our drawings or specification. This drawing is copyright and may not be reproduced in whole or part without written authority. Do not scale off this drawing.

Project Title		Proposed Industrial Development		Drawing Title		Roof Plan	
		Dearne Valley Parkway Barnsley		Job-Dwg No		15315 - (P)123	
Client		Gregory Properties		Status		PLANNING	
Scale		1 : 200		Drawing Size		A2	
Drawn By		NBB		Checked By		PSM	
				Date		02.2021	

C

B

A

29.06.22

05.04.22

25.03.21

Updated in lien with planning comments

Additional service door added

Additional Office Content added

NBB

NBB

NBB

PSM

PSM

PSM

Wakefield, WF1 3QA
t. 01924 291800

Carvers Warehouse, 77 Dale Street,
Manchester, M1 2HG
t. 0161 2388555

The Old Rectory, 79 High Street,
Newport Pagnell, MK16 8AB
t. 01908 211577

101 London Road,
Reading, RG1 5BY
t. 0118 9507700

10 Gees Court, St Christophers Place,
London, W1U 1JJ
t. 0207 4091215

THE

HARRIS

PARTNERSHIP

ARCHITECTS

www.harrispartnership.com