



© 2006. Copyright of this drawing is held with Freeman Consultancy. This drawing is not to be scaled from and is to be read in conjunction with all Architects' and Engineers' drawings. Site dimensions are to be taken before work commences. Discrepancies are to be reported to Freeman Consultancy.

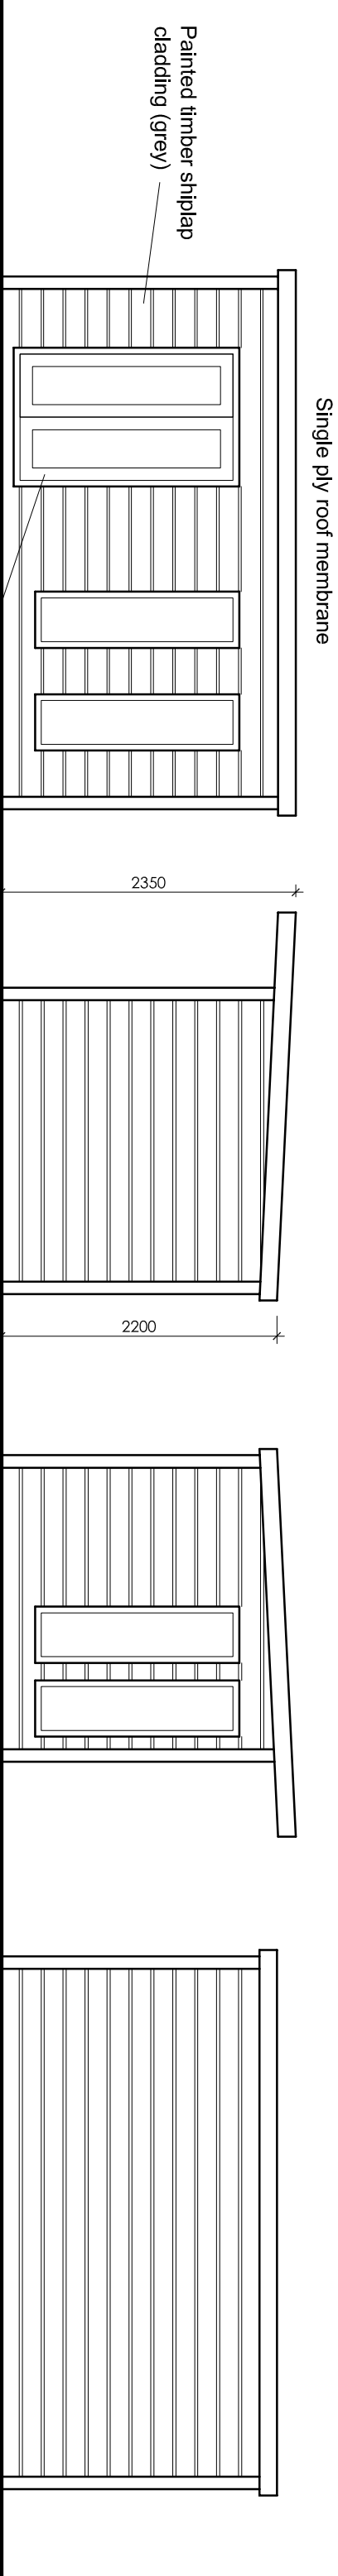


Front **Side** **Side** **Rear**

ELEVATIONS 1:50

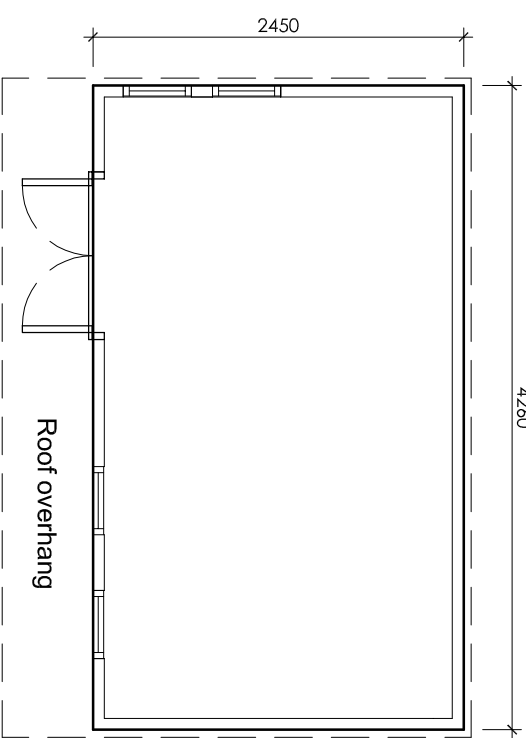

Plan 1:50

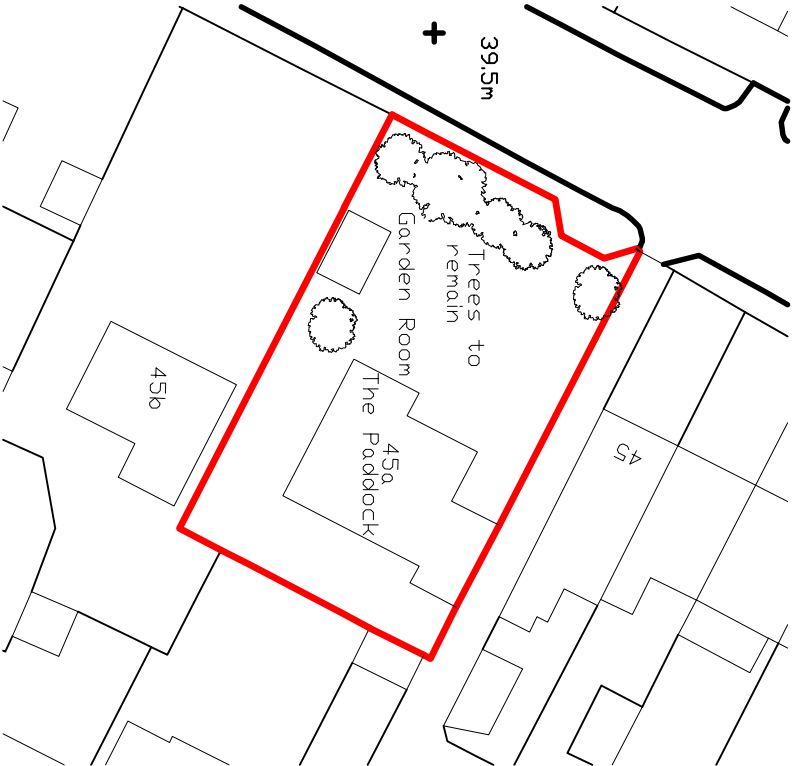

Site Plan 1:500



Location Plan 1:1250



Rev A. Notation added for trees to remain. Jan 24

CLIENT

Mr G Simms


PROJECT

Proposed Garden Room
The Paddock, 45a Shepherd Lane
Thurnscoe, Barnsley

DRAWING

Planning Details Only

CONSULTANT

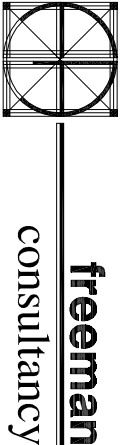

CONSULTING ENGINEERS
BUILDING SURVEYORS
ARCHITECTURAL DESIGNERS
TELE: 01709 570073 FAX: 01709 570153
Website: www.freemanconsultancy.co.uk

CONSULTANT No SCALE DATE DRAWN CHECKED

As shown Oct.23 RF RAF

PROJECT No DISCIPLINE DRAWING No STATUS REV

FC/2023.166 01 A