





**PROPOSED FRONT ELEVATION**  
SCALE 1:100




**PROPOSED REAR ELEVATION**  
SCALE 1:100

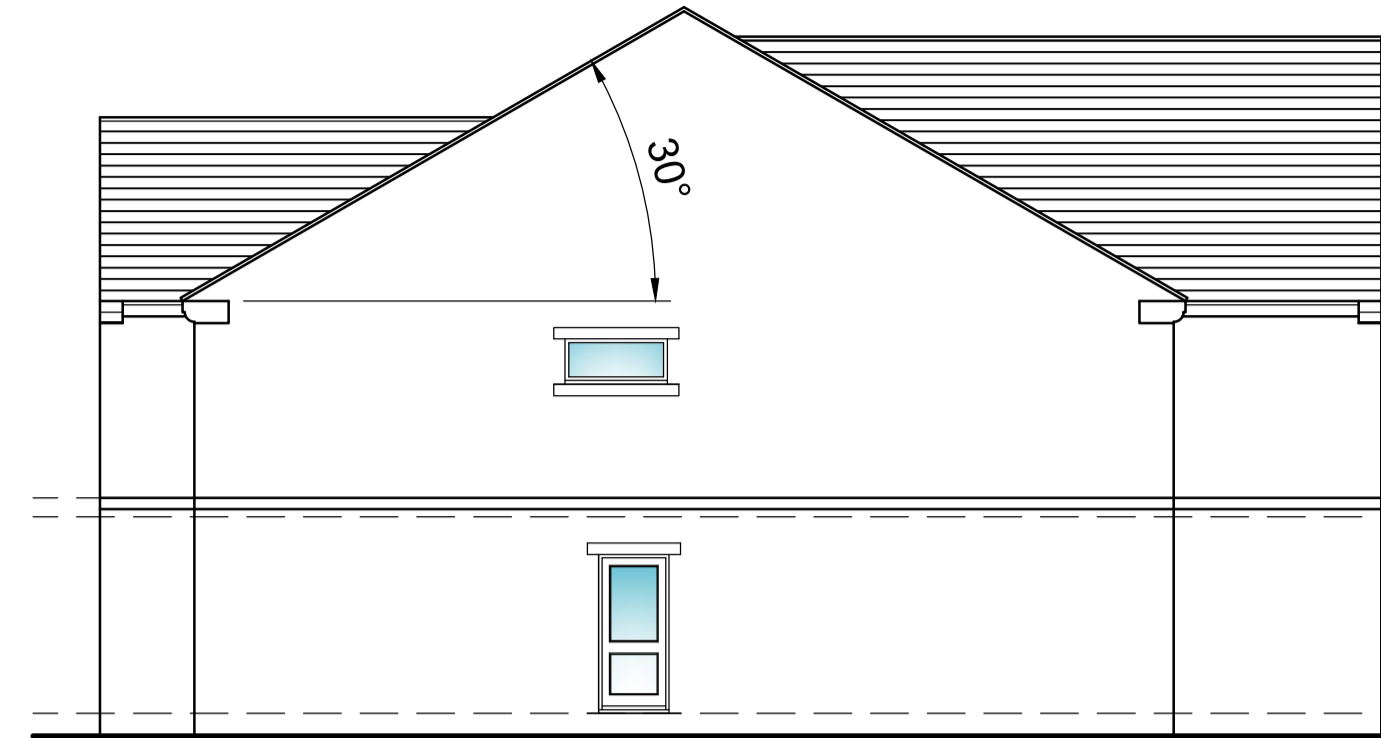


**PROPOSED SIDE ELEVATION**  
SCALE 1:100

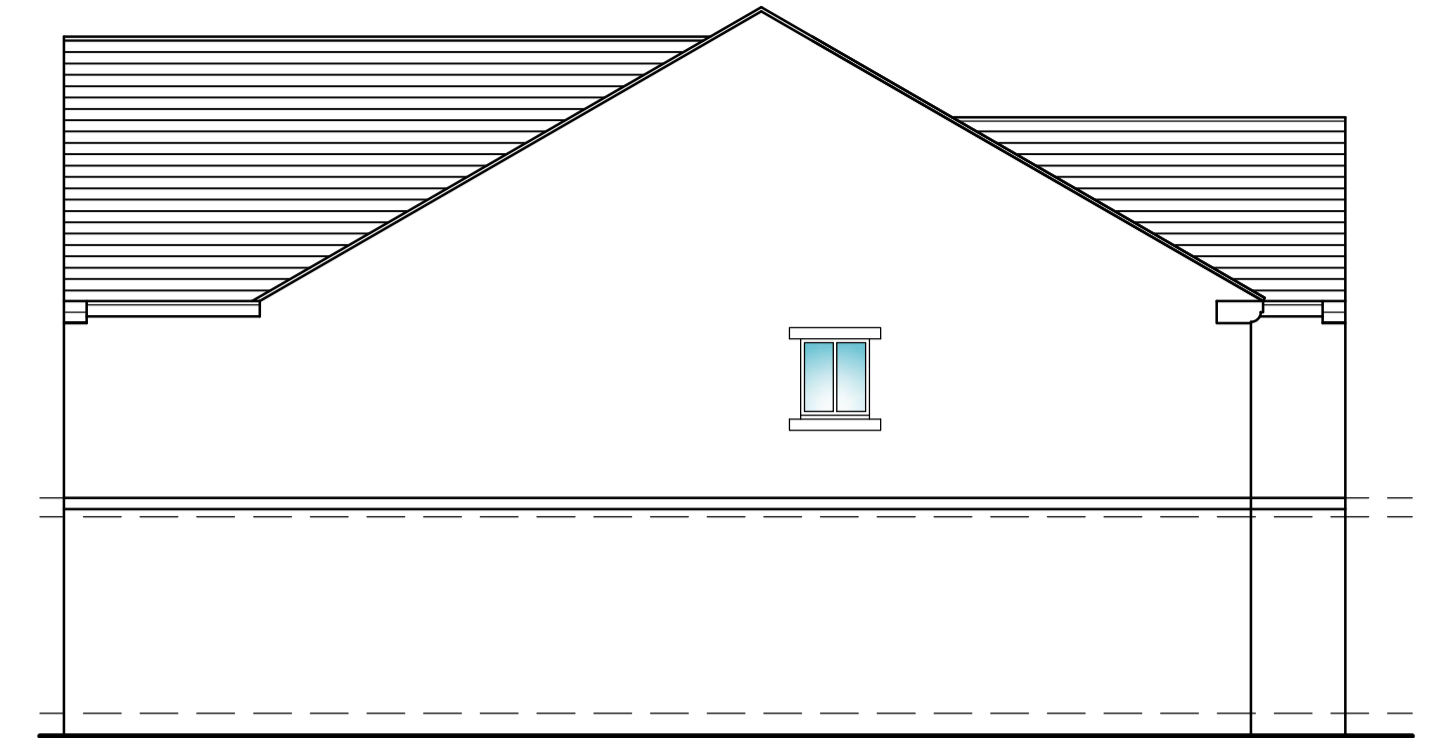

**PROPOSED SIDE ELEVATION**  
SCALE 1:100

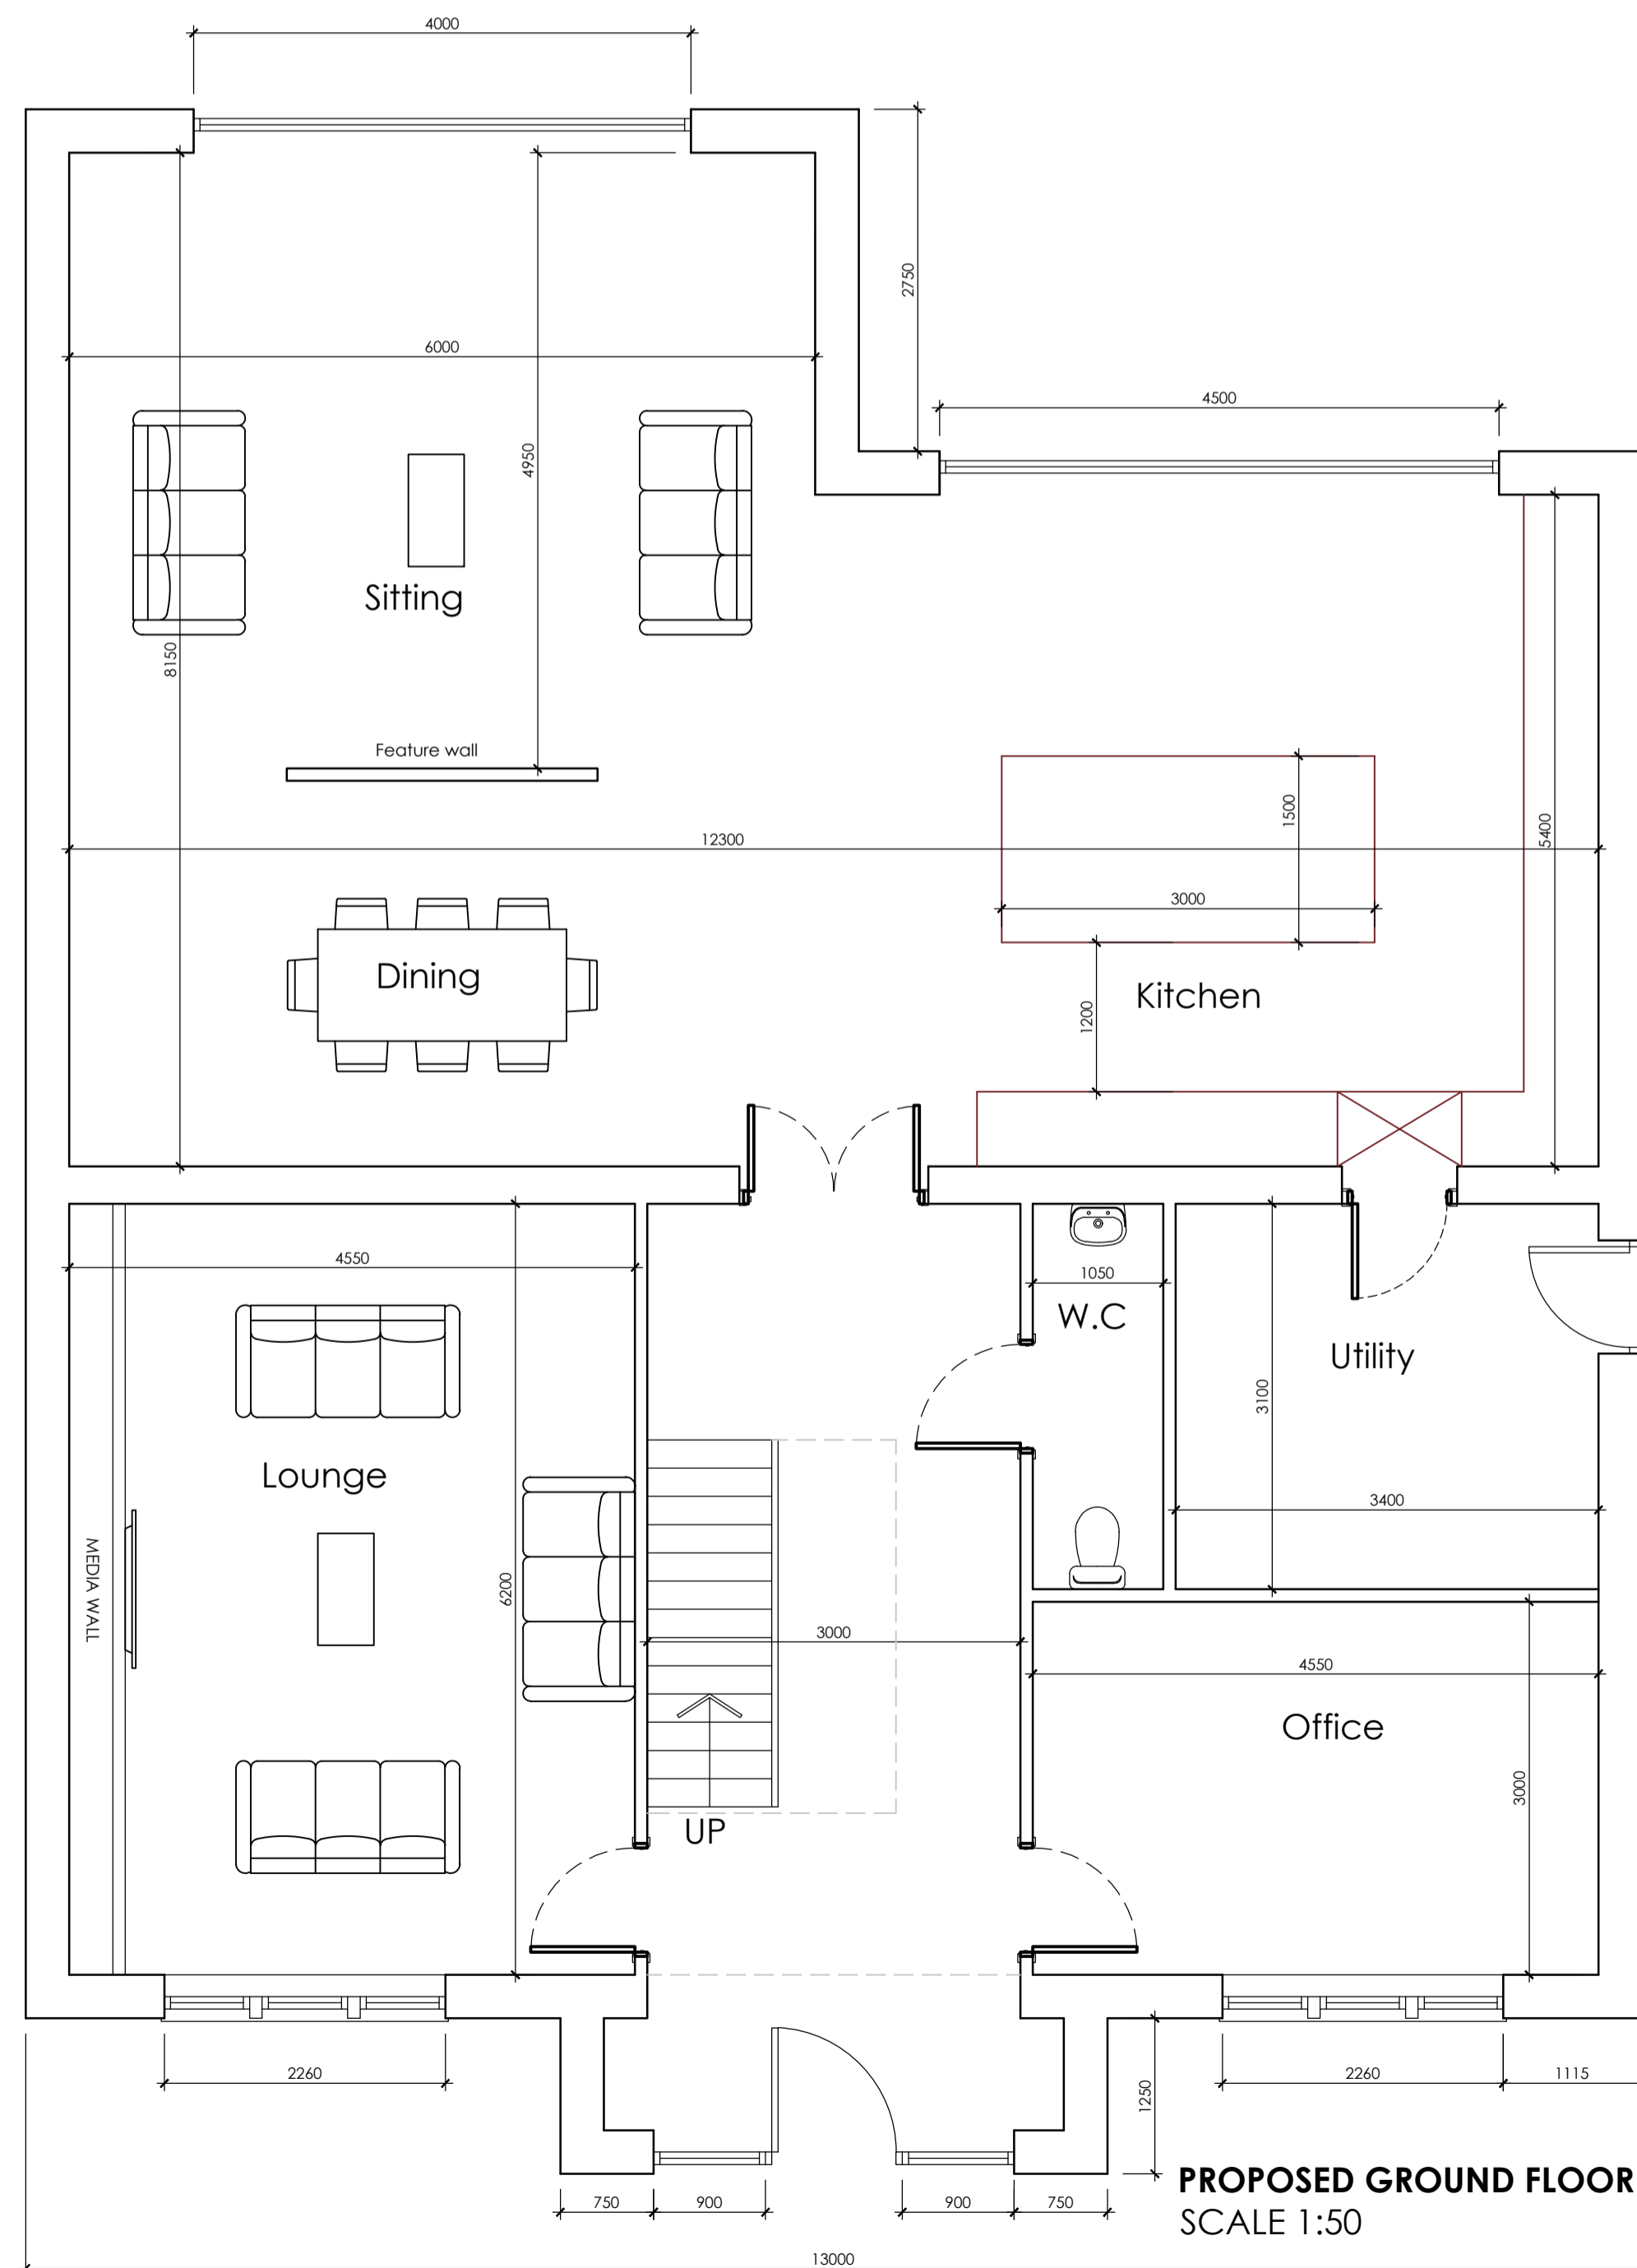


**PROPOSED GROUND FLOOR PLAN**  
SCALE 1:50

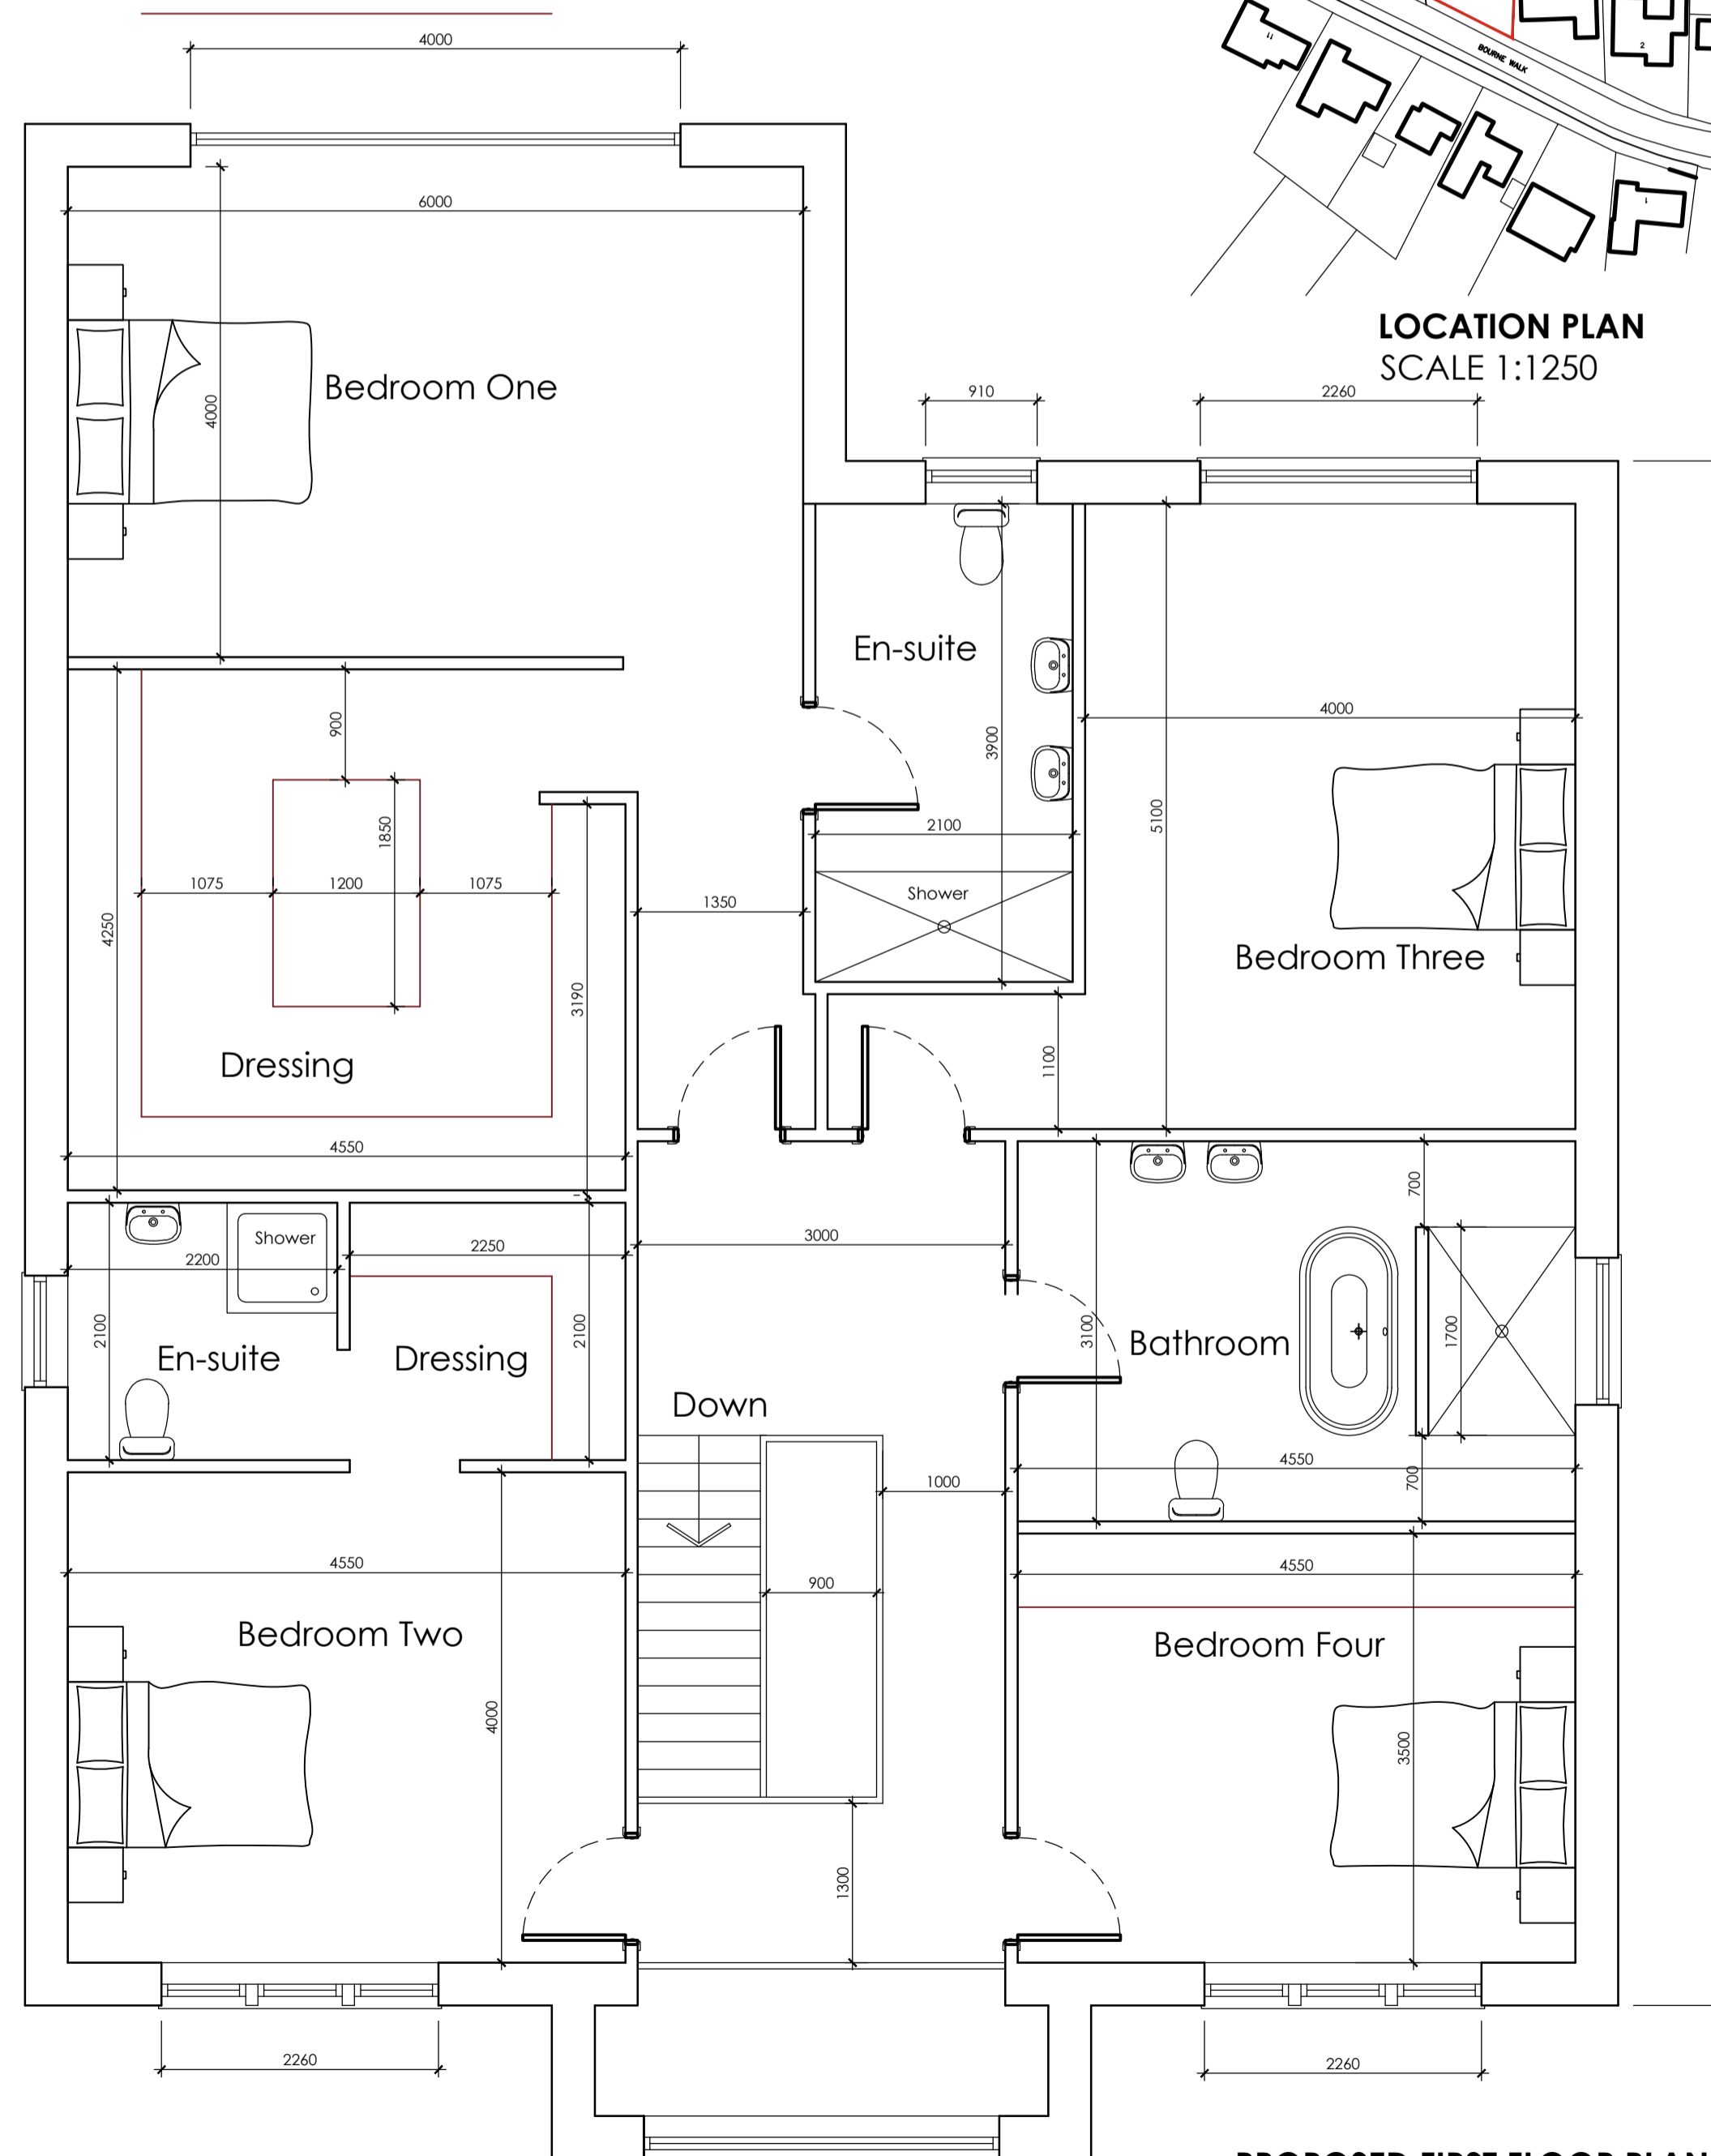

**PROPOSED FIRST FLOOR PLAN**  
SCALE 1:50



**LOCATION PLAN**  
SCALE 1:1250

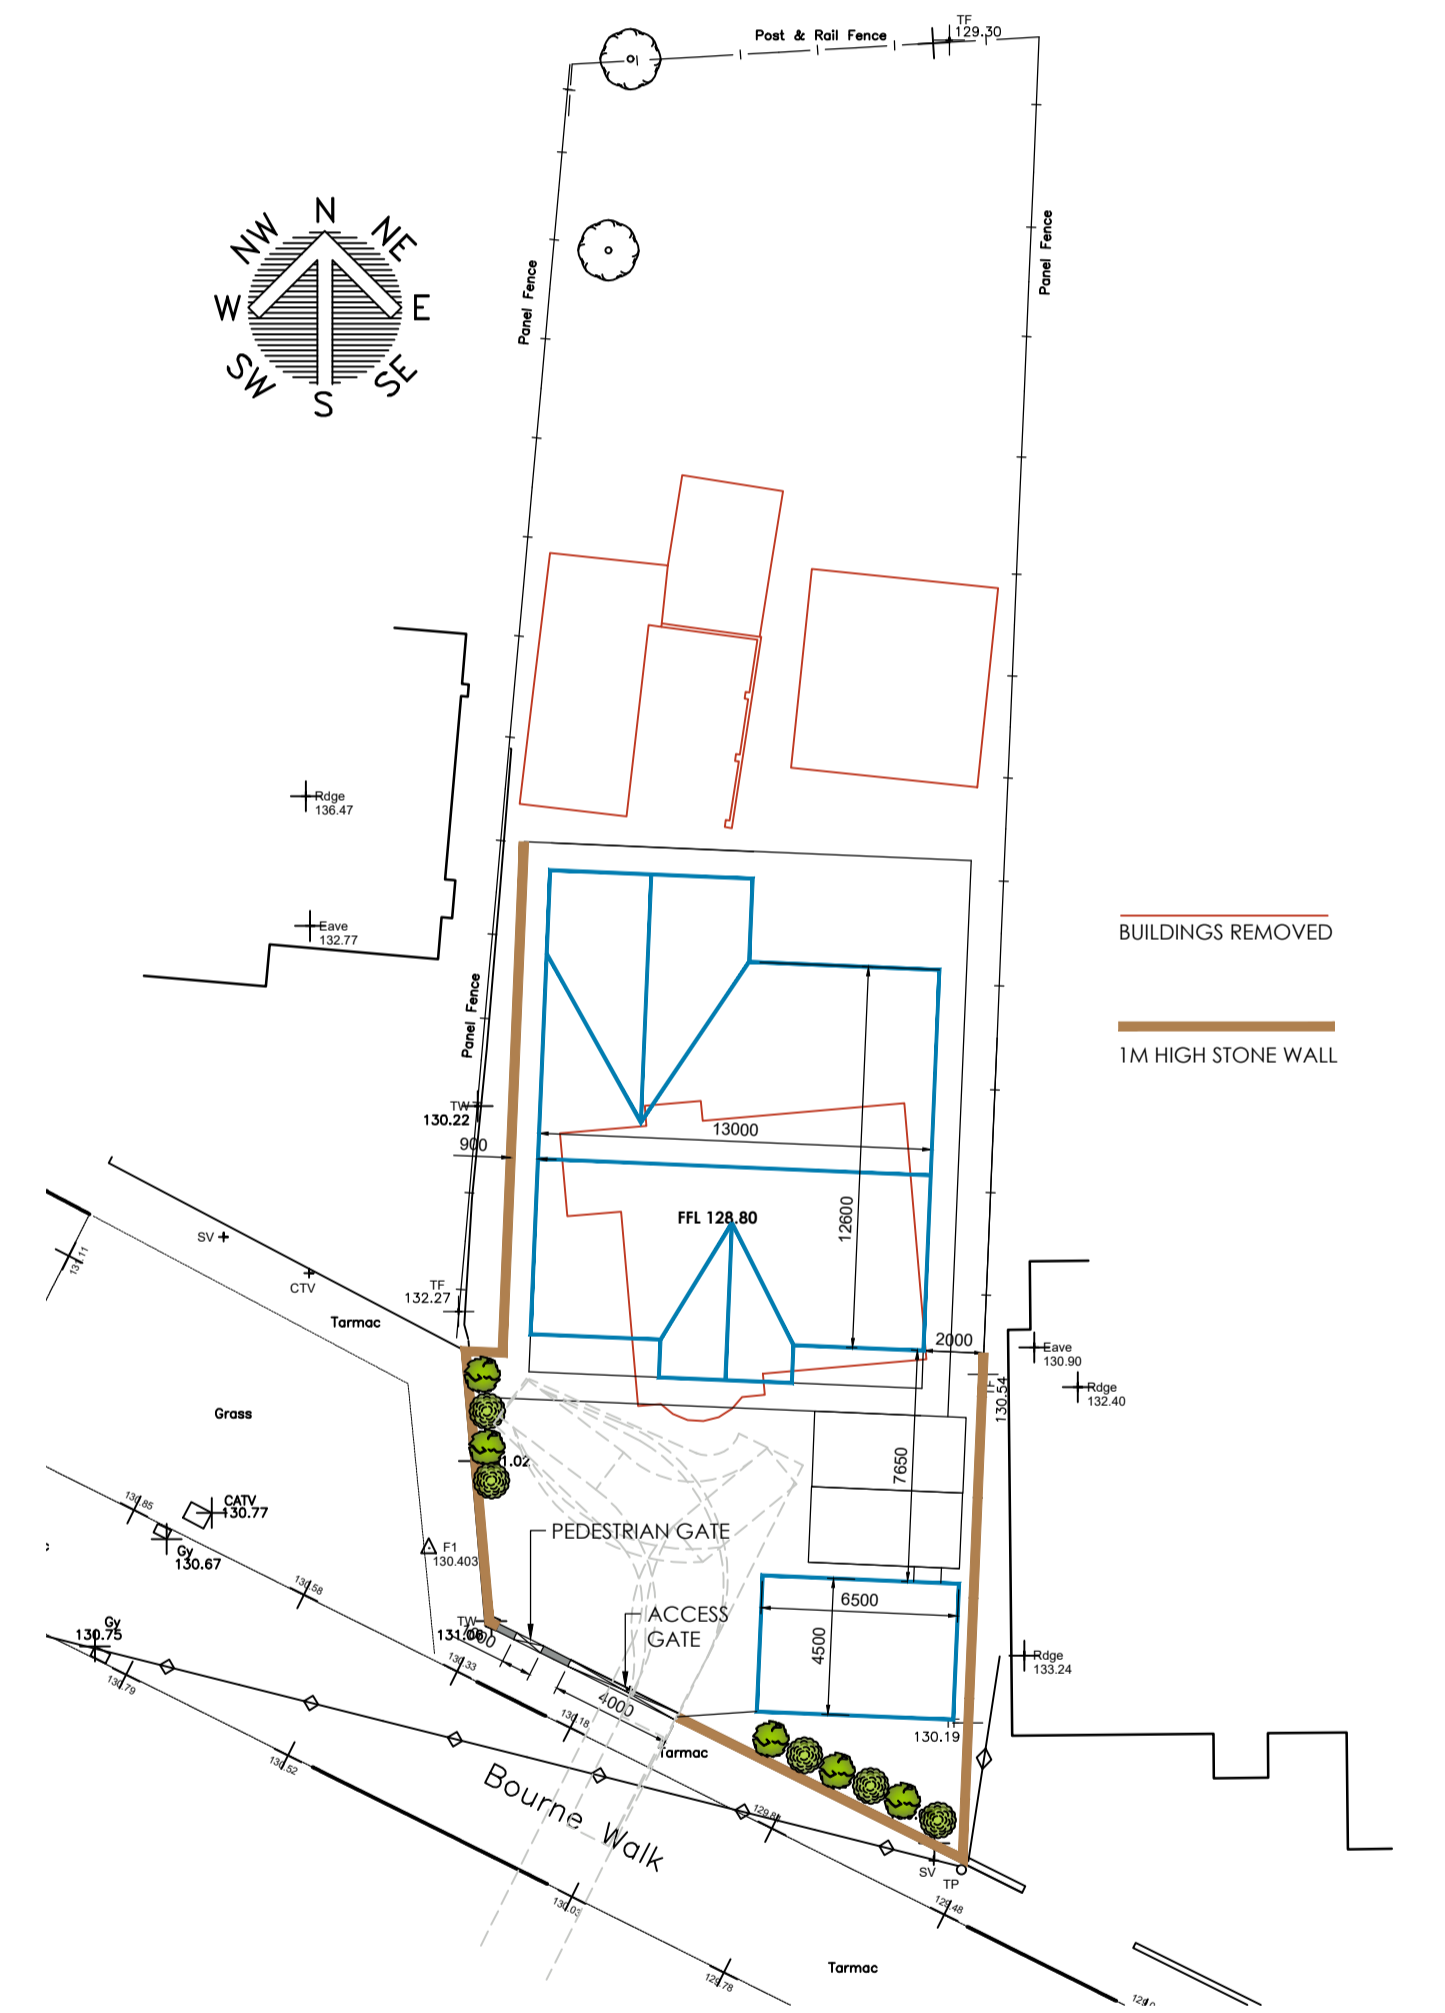

**SITE PLAN**  
SCALE 1:250

		OFFICE ONE, DRILL HALL, 11 EASTGATE, BARNSELEY, S70 2EU		Phone: 01226 208482 Email: info@whiteagus.co.uk Web: www.whiteagus.co.uk	
Project: PROPOSED DWELLING AT 6 BOURNE WALK, STAINCROSS BARNSELEY, S75 6JQ			Client: CHRIS & BETH		
Drawing Title: PLANS AND ELEVATIONS			Date: MARCH 2026	Scale: 1:50 & 1:100 @ A1	Ref: 25-161
Date: 22/03/2026 30/03/2026 01/04/2026 09/04/2026			A B C D	REVISED TO CLIENTS REQUIREMENTS PLANS REVISED REVISED TO CLIENTS REQUIREMENTS PLANS REVISED	Date: Suffix: Description: