


Ground Floor Plan

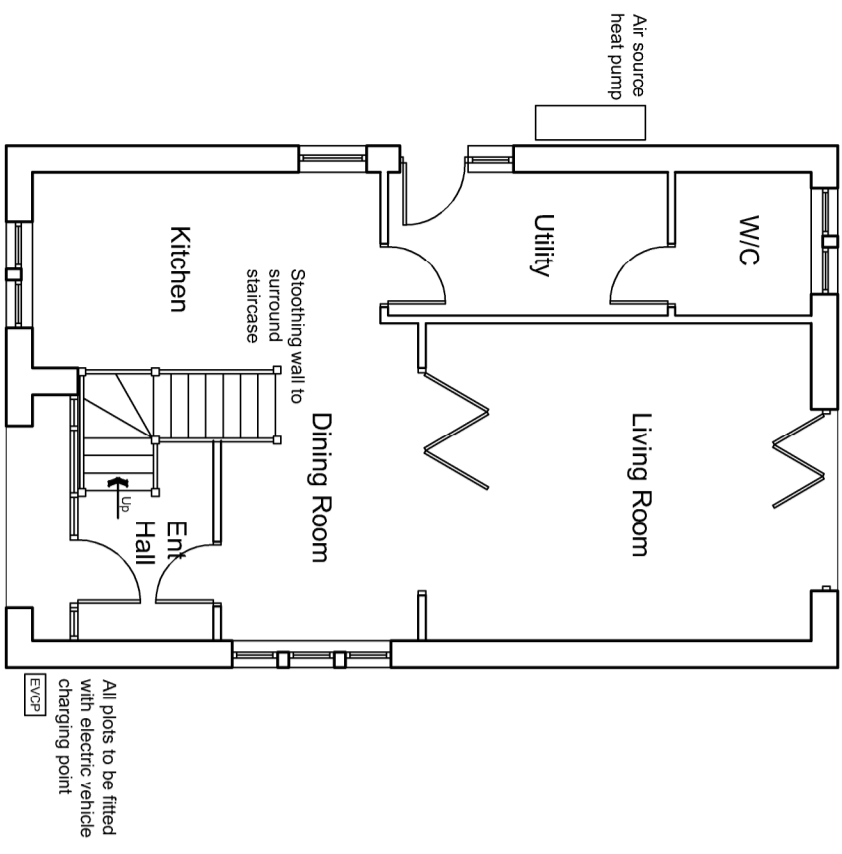

ARCHITECTURE | PLANNING | DESIGN

Maikin Farm
Brow Lane
Holmfirth
HD9 2RU
07946872499
paul@paulmatthewsarchitectural.co.uk
www.paulmatthewsarchitectural.co.uk


Company Registration Number: 09898149 – Company Registered in England and Wales

Project
Erection of 5 Detached Dwellings at Land off Pennine Edge, Crow Edge, Sheffield, S36 4HE


Client
Mrs S Gunson, Mr H Gunson,
Miss M Gunson & Mr R Tweed

Drawing Title/Issue
PLOT 1 - General Arrangement


scale 1:100
date 01/2024
sheet size A2
dwg. no. 23/964/04a

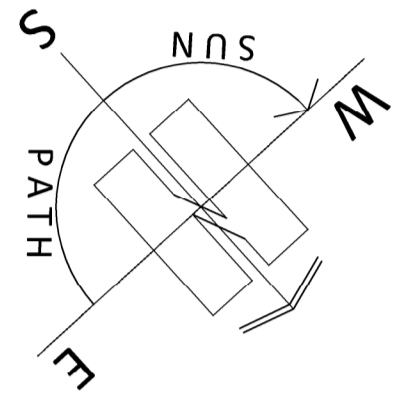


North West Elevation (rear)

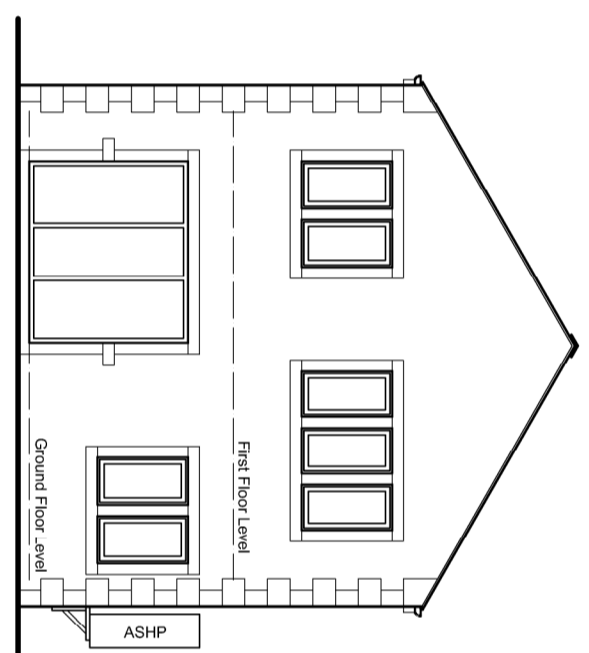


First Floor Plan

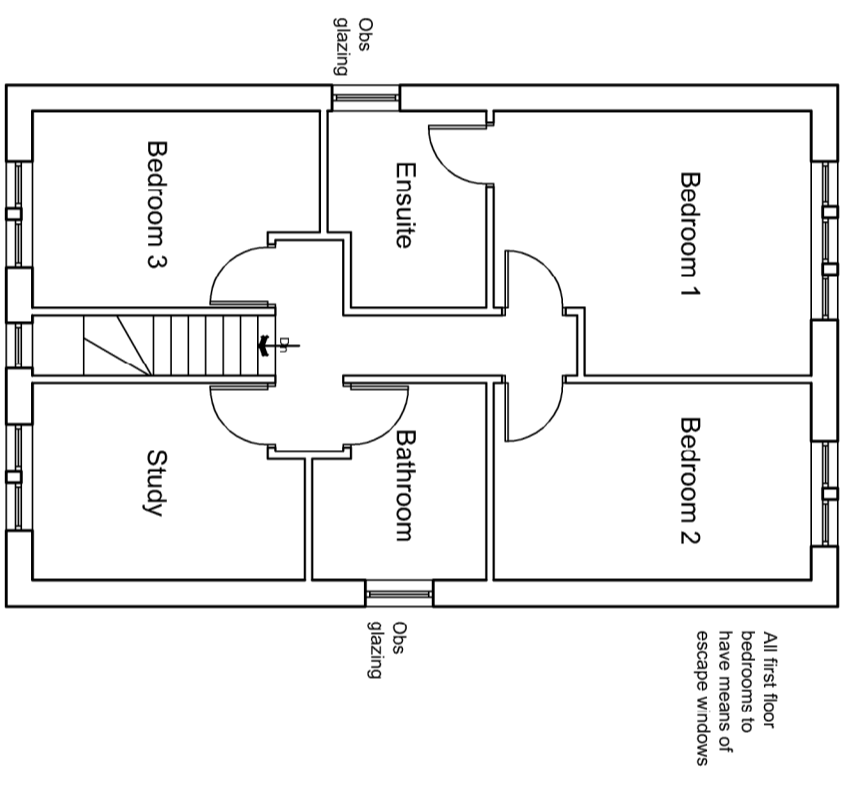

South West Elevation (side)

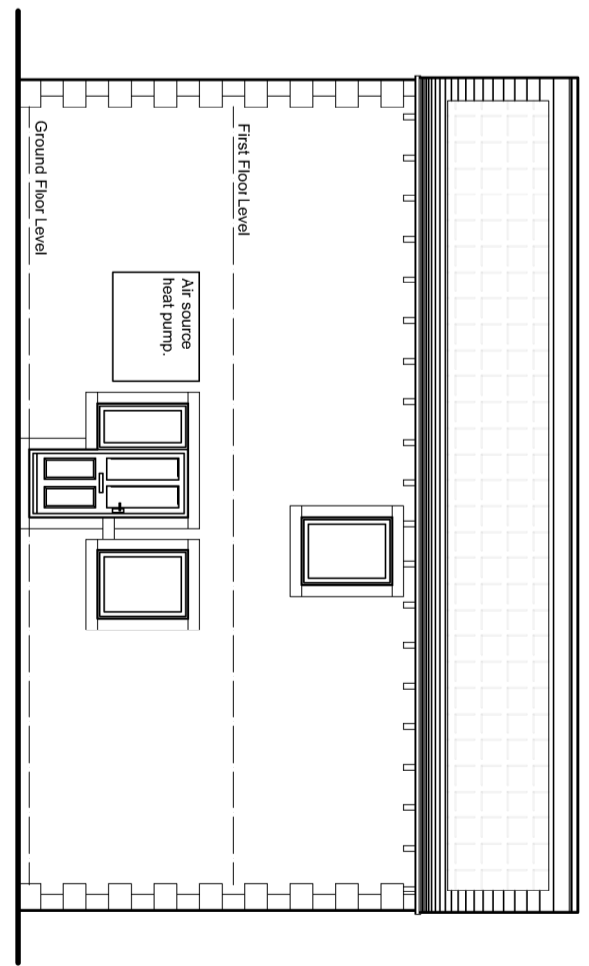


North East Elevation (side)

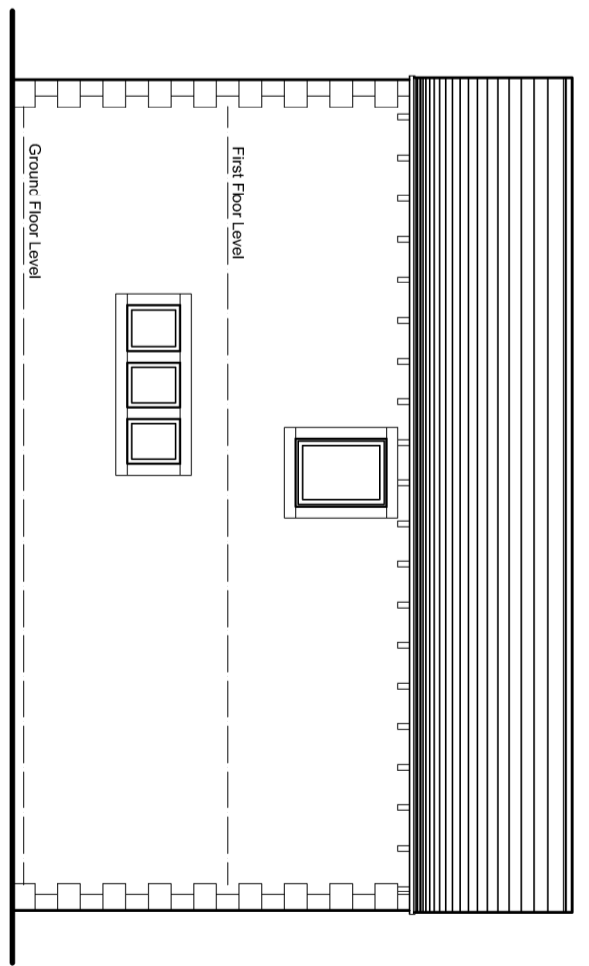

Expansion/movement joints to masonry/brickwork in accordance with manufacturers' recommendations

South East Elevation (front)

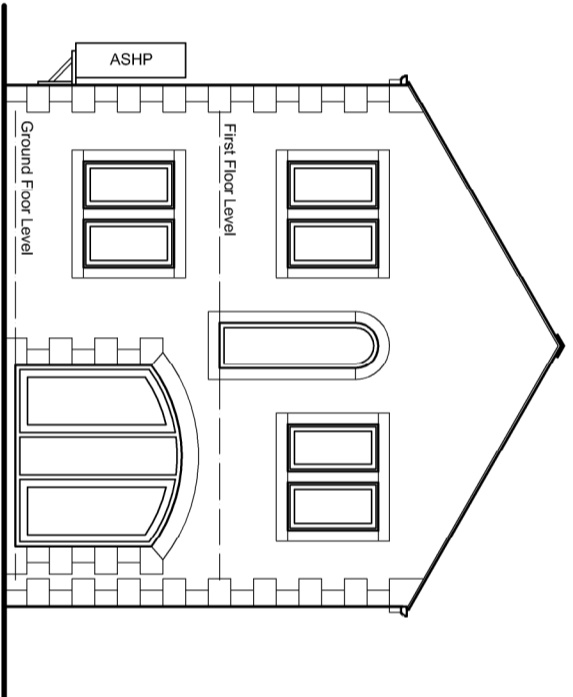

1:100

