


ROADWAY AND SERVICE STRIP NOT YET SURFACED

MOUNT VERNON PLACE

### SITE PLAN AS EXISTING

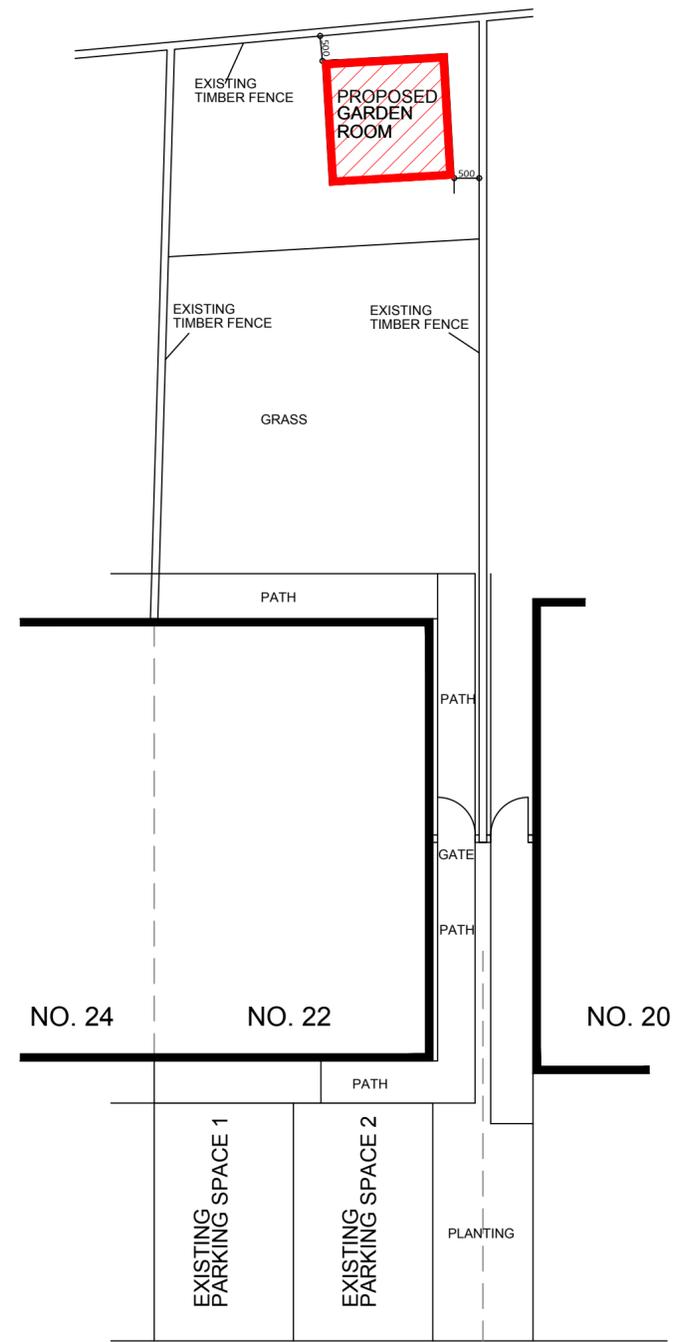

ROADWAY AND SERVICE STRIP NOT YET SURFACED

MOUNT VERNON PLACE

### SITE PLAN AS PROPOSED

1:100 METRES 0 1 2 3 4 5



1. THIS DRAWING AND THE COPYRIGHTS AND PATENTS THEREIN ARE THE PROPERTY OF NYP ARCHITECTURAL SERVICES LIMITED REGISTERED IN ENGLAND AND WALES No. 123456337 AND MAY BE USED OR REPRODUCED ONLY UNDER CONTRACT.

2. CONTRACTORS AND SUB-CONTRACTORS MUST CHECK AND AGREE ALL DIMENSIONS BEFORE PREPARING SHOP DRAWINGS OR COMMENCING WORK ON SITE.

3. CONTRACTORS ARE RESPONSIBLE FOR INFORMING THE DESIGNER OF ANY DISCREPANCY DISCOVERED ON THIS DRAWING OR BETWEEN THIS DRAWING AND ANY OTHER RELATED DOCUMENT ISSUED UNDER THE STANDARD FORM OF CONTRACT IN RESPECT OF THE WORK.

4. WRITTEN DIMENSIONS ONLY ARE TO BE USED FROM THIS DRAWING. IF IN ANY DOUBT ASK FOR CLARIFICATION.

Revisions.					
Date	Suffix	Description	Date	Suffix	Description

<b>NYP ARCHITECTURAL SERVICES LIMITED</b> BUSINESS AND INNOVATION CENTRE, WILTHORPE, BARNSELY, S75 1JL TEL: 01226 200989 EMAIL: scott@nypas.co.uk stephen@nypas.co.uk					
Project: 22 MOUNT VERNON PLACE BARNSELY S70 4FH			Client:		
Drawing Title: SITE PLANS EXISTING AND PROPOSED		Date: OCTOBER 2023	Scale: 1:100 @ A2		
Ref: 104-128	Dwg. No: 01	Rev:			

SHEET SIZE: A2