


MATERIALS

- ① Coursed Stone facade
② New render to facade in off white - Colour Beige
③ Existing render to be repainted to match new render - Colour Beige
④ Oak framing to entrance
⑤ New windows/doors in colour: Taupe
⑥ Stone headers, cills and jambs to windows
⑦ Iron railing balustrade to roof terrace
⑧ Stone piers and fencing/sliding gate to boundary
⑨ Solar panels to roof
⑩ Lantern rooflight

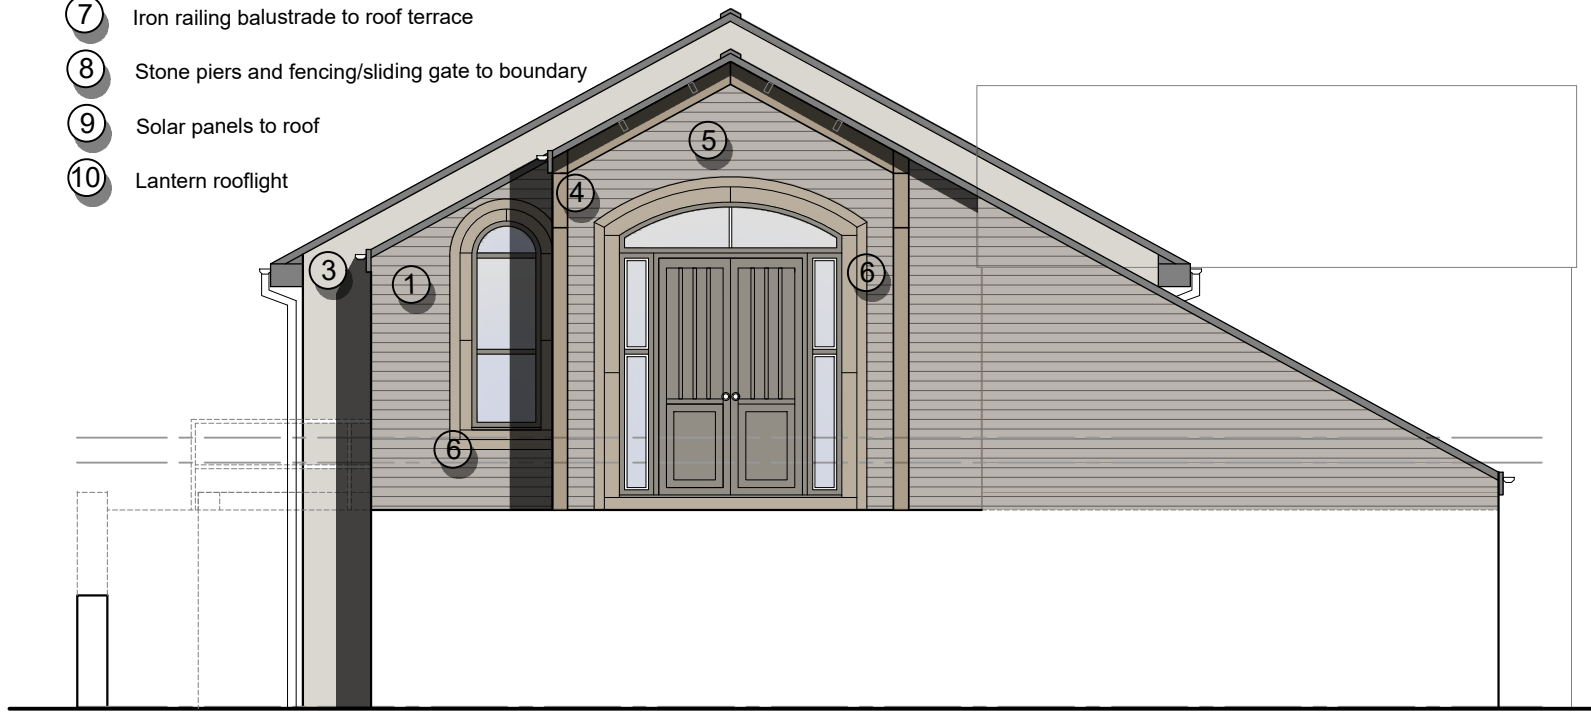

PROPOSED NORTH ELEVATION

SCALE 1:50



PROPOSED WEST ELEVATION

SCALE 1:50




PROPOSED NORTH ELEVATION - ENTRANCE LEVEL

SCALE 1:50



PROPOSED SOUTH ELEVATION

SCALE 1:50

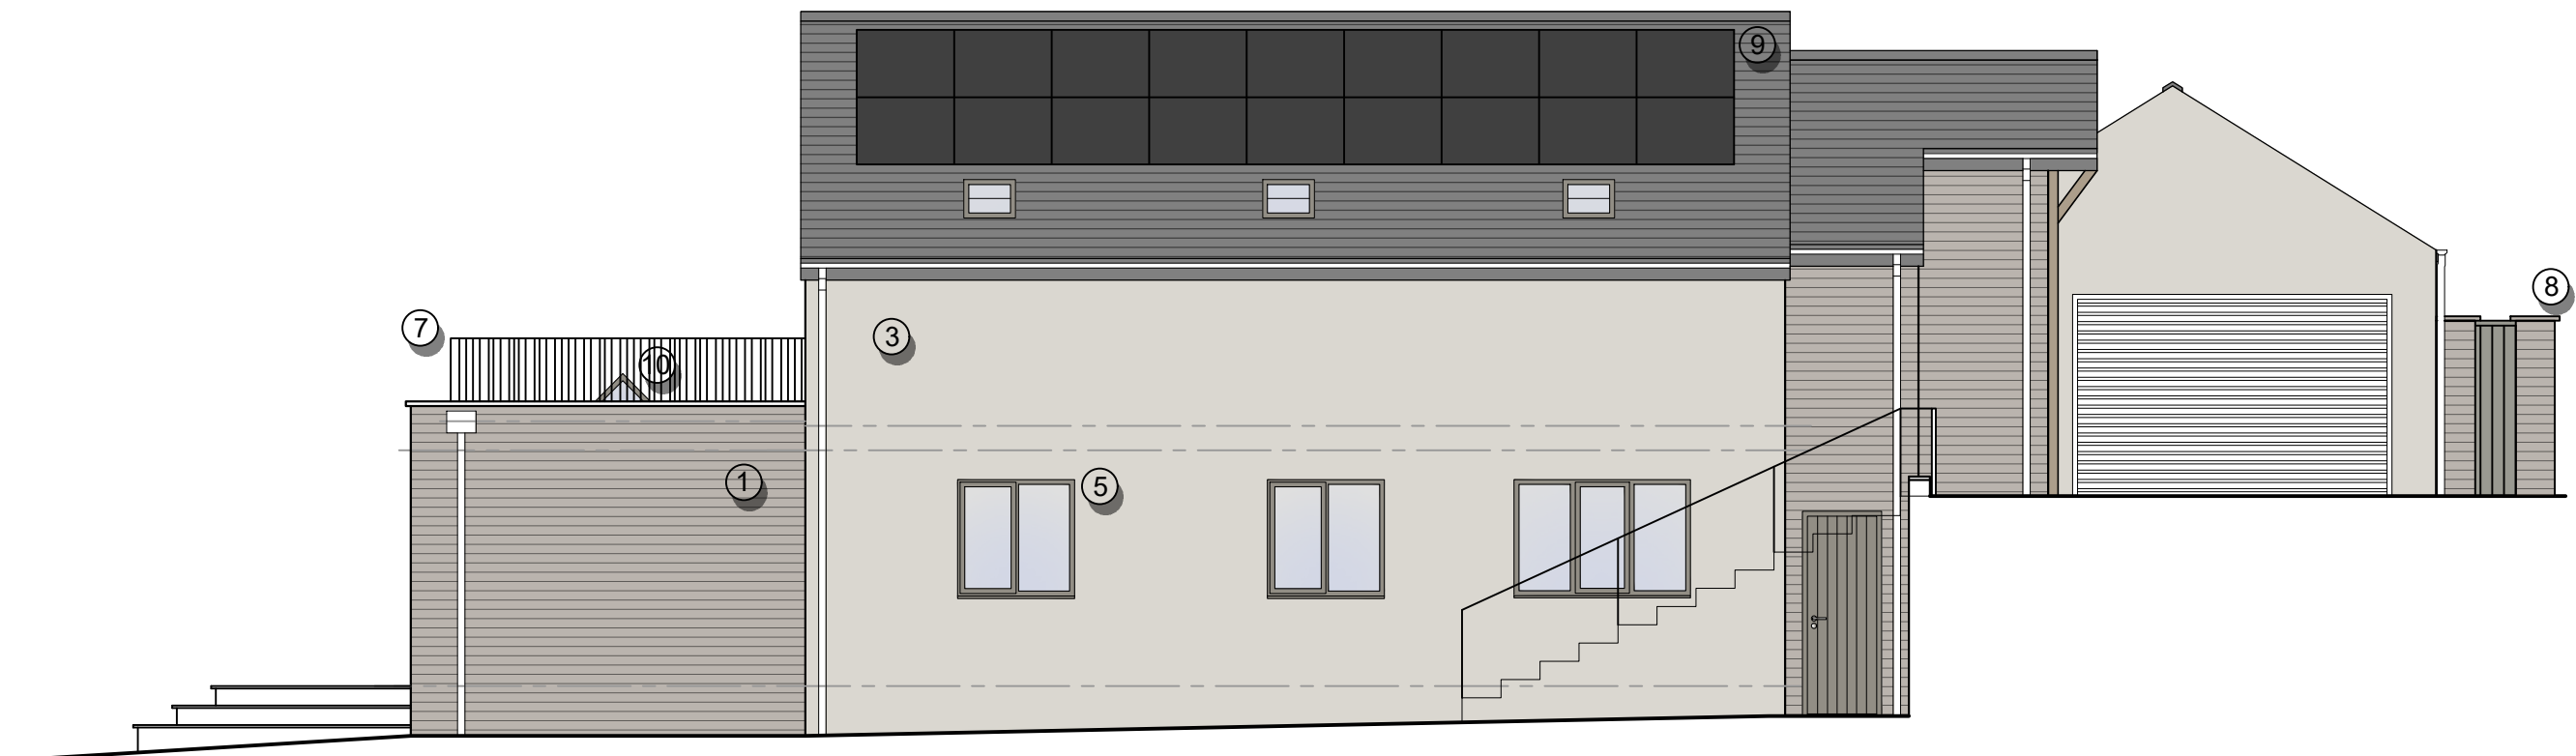

PROPOSED EAST ELEVATION

SCALE 1:50



PROPOSED NORTH ELEVATION - FROM OLD MILL LANE

SCALE 1:50

Rev.	Amendment	Date
A	Generally amended to client comments	12/06/26
B	Elevation from Old Mill Lane added	01/07/26
C	Design of entrance door & colour amended	08/07/26

JUST ARCHITECTURE Design & Development to the limits you set. Tel - 07679 288051		
PROJECT 53 Old Mill Lane Thurgoland, Sheffield S35 7EG		
DRAWING TITLE Proposed Elevations		
DRAWING No. 681/04/10		REVISION C
SCALE A1 1:50	SCALE A3 1:100	DATE June 2026
PLANNING		