


SOUTH WEST ELEVATION

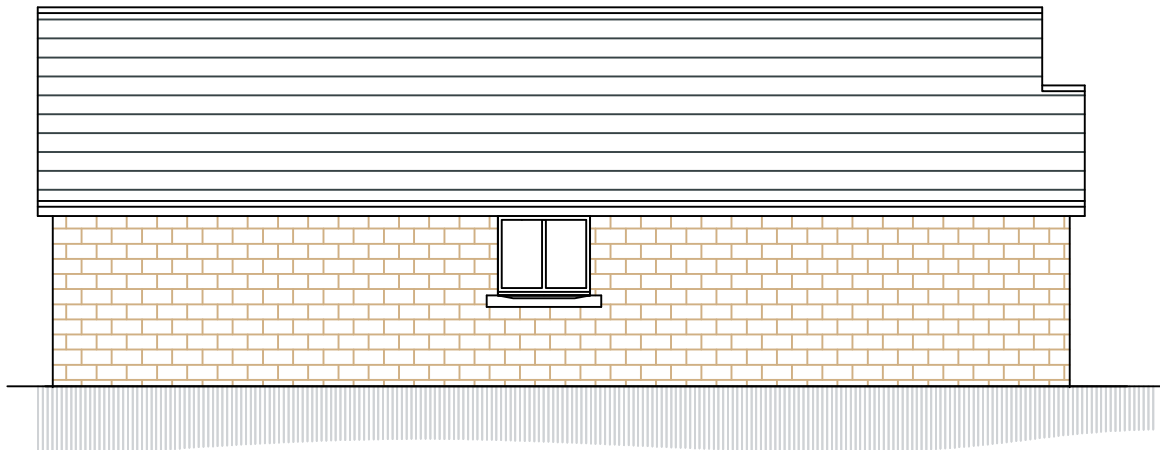


SOUTH EAST ELEVATION



NORTH EAST ELEVATION



NORTH WEST ELEVATION

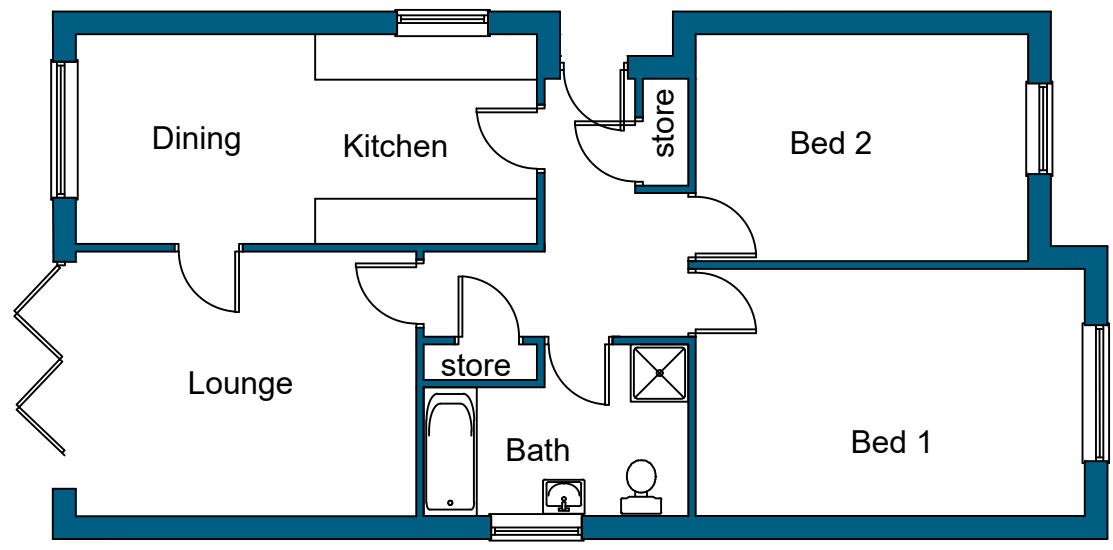

PLAN

		OFFICE ONE, DRILL HALL, 11 EASTGATE, BARNSELEY, S70 2EU		Phone: 01226 208482 Email: info@whiteagus.co.uk Web: www.whiteagus.co.uk	
Project: RESIDENTIAL DEVELOPMENT AT ROYSTON W.M.C. CHURCH STREET ROYSTON, BARNSELEY			Client: AVEY HOMES LTD		
Drawing Title: PLANS AND ELEVATIONS PLOT 3			Date: JUNE 2024	Scale: 1:100 @ A3	
Ref. 23-227		Dwg. No. 03		Rev. B	
Date	Suffix	Description	Date	Suffix	Description
19/07/2024 12-02-25	A	REVISED TO ELECTRIC CABLE POSITION SITE PLAN REMOVED			