

Notes:

PLANNING DRAWINGS - THIS DRAWING SHOULD NOT BE USED FOR ANY OTHER PURPOSES THAN THAT SPECIFIED HERE

COPYRIGHT - THIS DRAWING MAY NOT BE REPRODUCED OR MODIFIED IN WHOLE OR PART BY ANY PERSON OR ORGANISATION WITHOUT THE ARCHITECTS CONSENT. ISUING COPIES TO THIRD PARTIES MAY NOT BE DONE WITHOUT THE ARCHITECTS CONSENT

Revision: --

Revision List:



PROPOSED MATERIALS  
Walls - Brick to match  
Roof - Concrete tiles top match  
Windows / Doors - Grey PVCu

Project/ Client: 7 Wellfield Grove / Davies


Drawing Title: Plan & Elevations - Proposed

Drawing Number: 2128/TP/004


Scale at A3: 1:100




Date: Oct 21

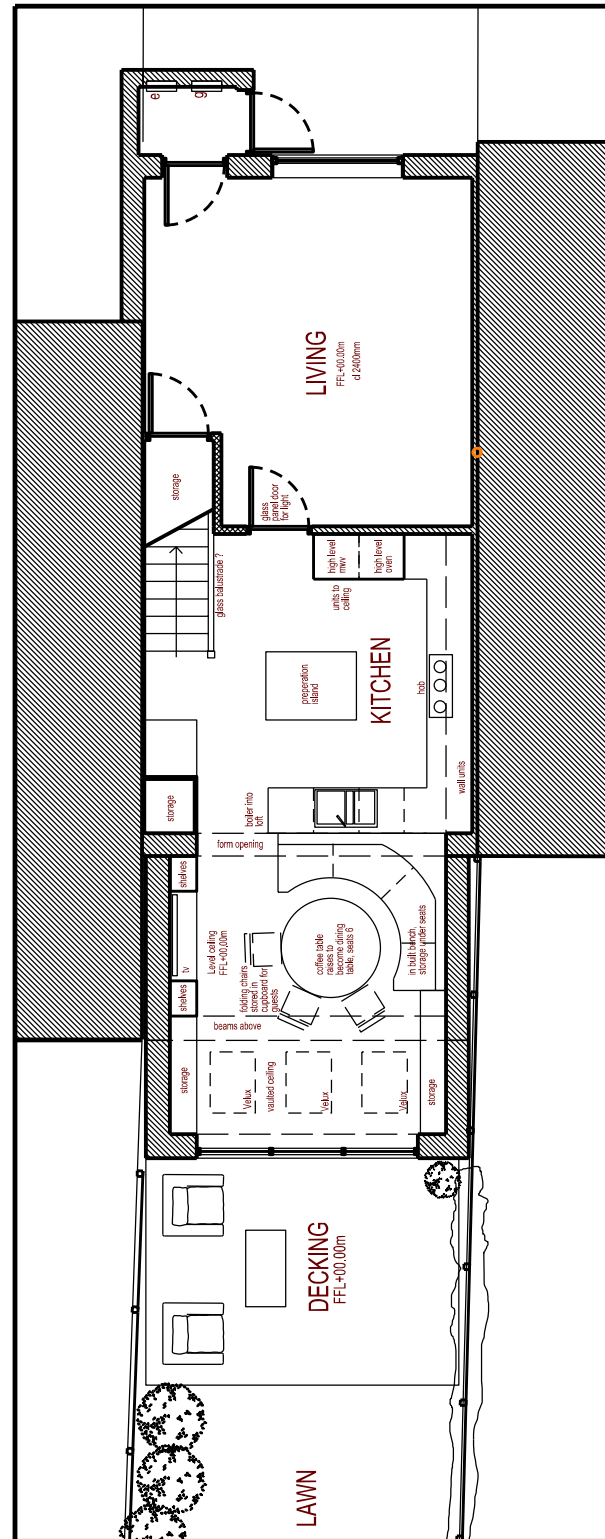


Ground Floor Plan

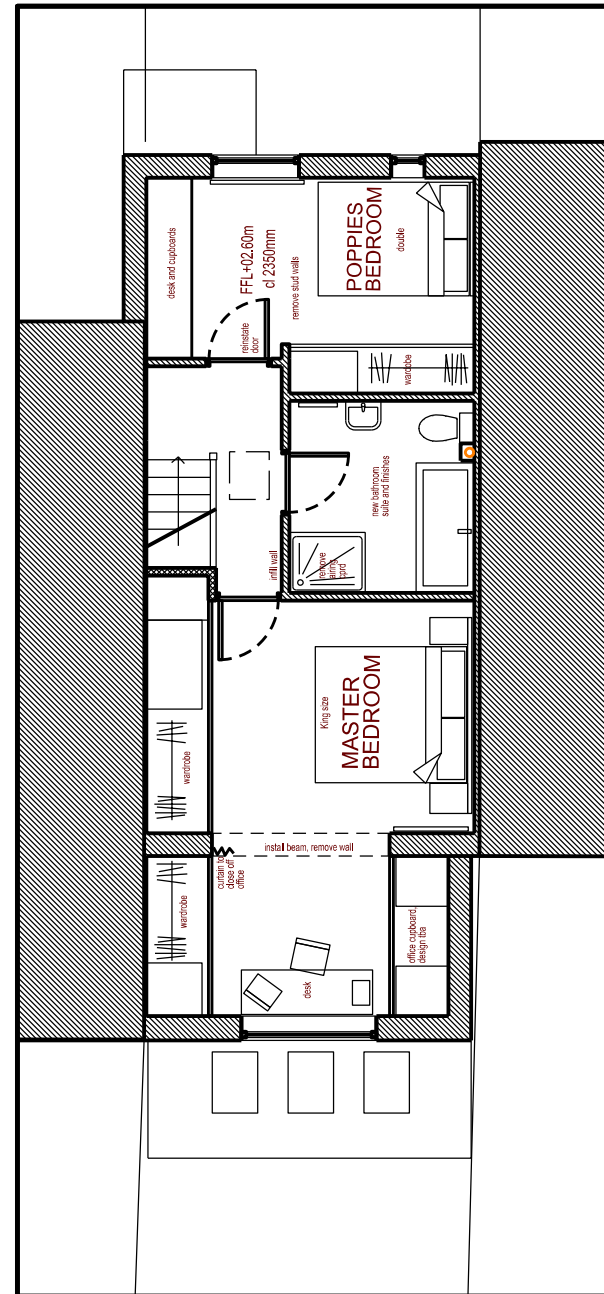

First Floor Plan

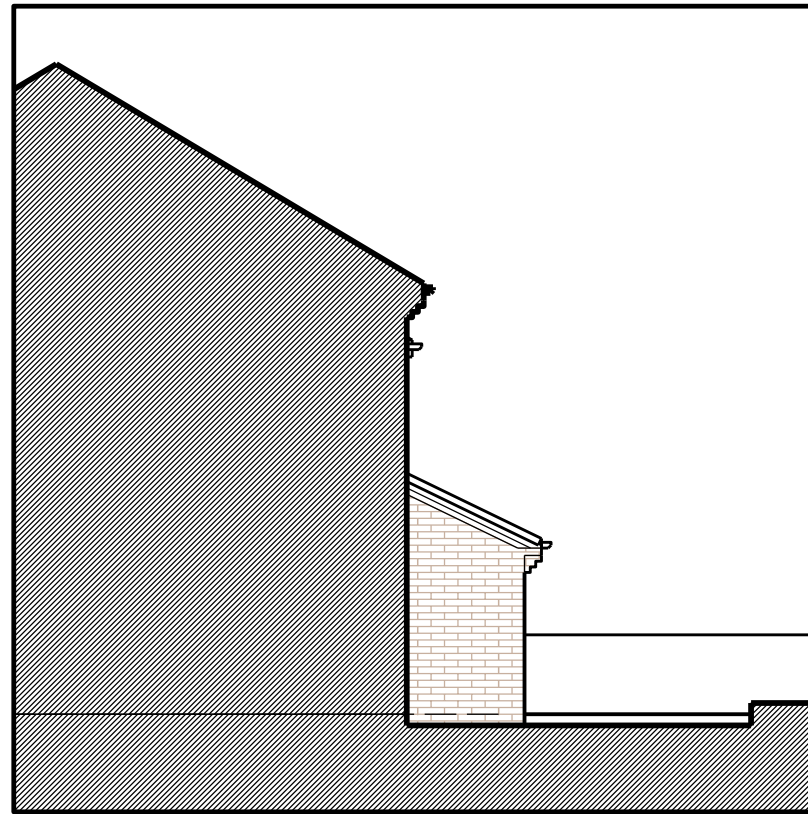

West Elevation

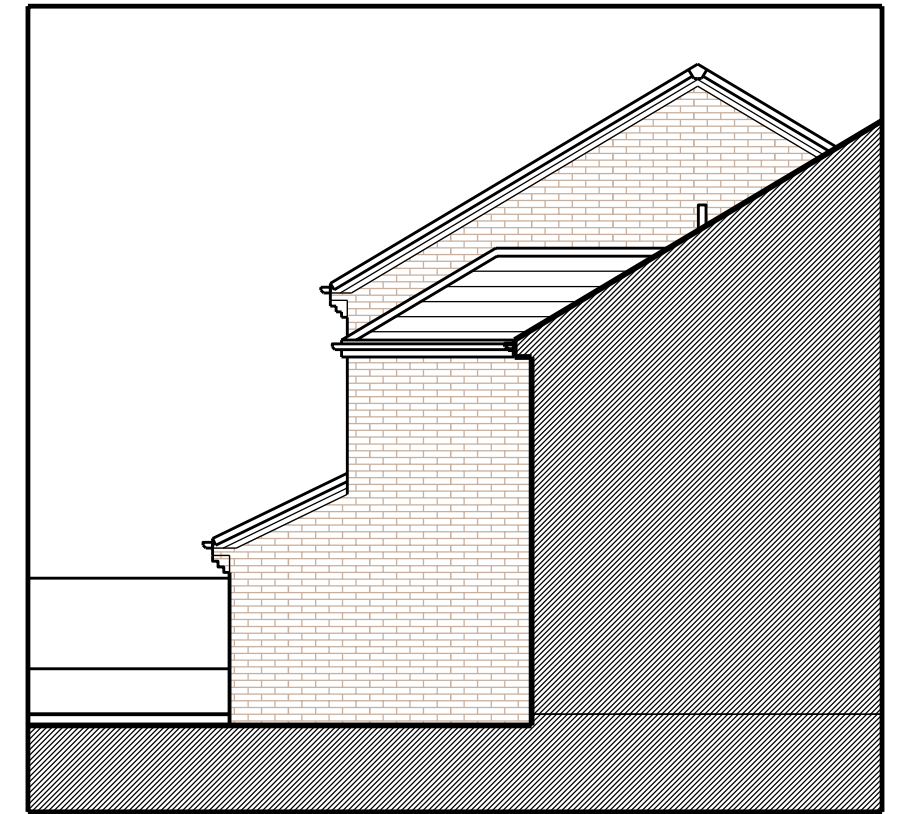

East Elevation



South Elevation