

This document is © Bond Bryan Architects Ltd.
 If in doubt ASK. Drawing measurements shall not be obtained by scaling. Verify all dimensions prior to construction.
 Immediately report any discrepancies on this document to the Originator. This document shall be read in conjunction with associated models, specifications and related consultants' documents.

Key plan

North

EXISTING PLAN KEY

EXISTING BUILDING ELEMENT

EXISTING PLAN KEY

EXISTING HARD LANDSCAPE (TARMAC/ CONCRETE)

EXISTING HARD LANDSCAPE (TARMAC/ CONCRETE)

EXISTING SOFT LANDSCAPE (GRASS)


EXISTING TREE

NOTES: EXISTING PLANS

— LEVEL 00 PLAN MODELLED FROM BUILDING SURVEY 'P23-00417-MET-INT-G-FP-M2-B-001-1-GROUND FLOOR PLAN' BY MET GEO ENVIRONMENTAL, RECEIVED 2023-08-23

— LEVEL 01 PLAN MODELLED FROM BUILDING SURVEY 'P23-00417-MET-INT-01-FP-M2-B-001-1-FIRST FLOOR PLAN' BY MET GEO ENVIRONMENTAL, RECEIVED 2023-08-23

— LEVEL RF PLAN MODELLED FROM ROOF SURVEY PLAN 'P23-00417-MET-EXT-XX-TOP-M2-G-001-1-TOPOGRAPHICAL SURVEY' BY MET GEO ENVIRONMENTAL, RECEIVED 2023-08-23

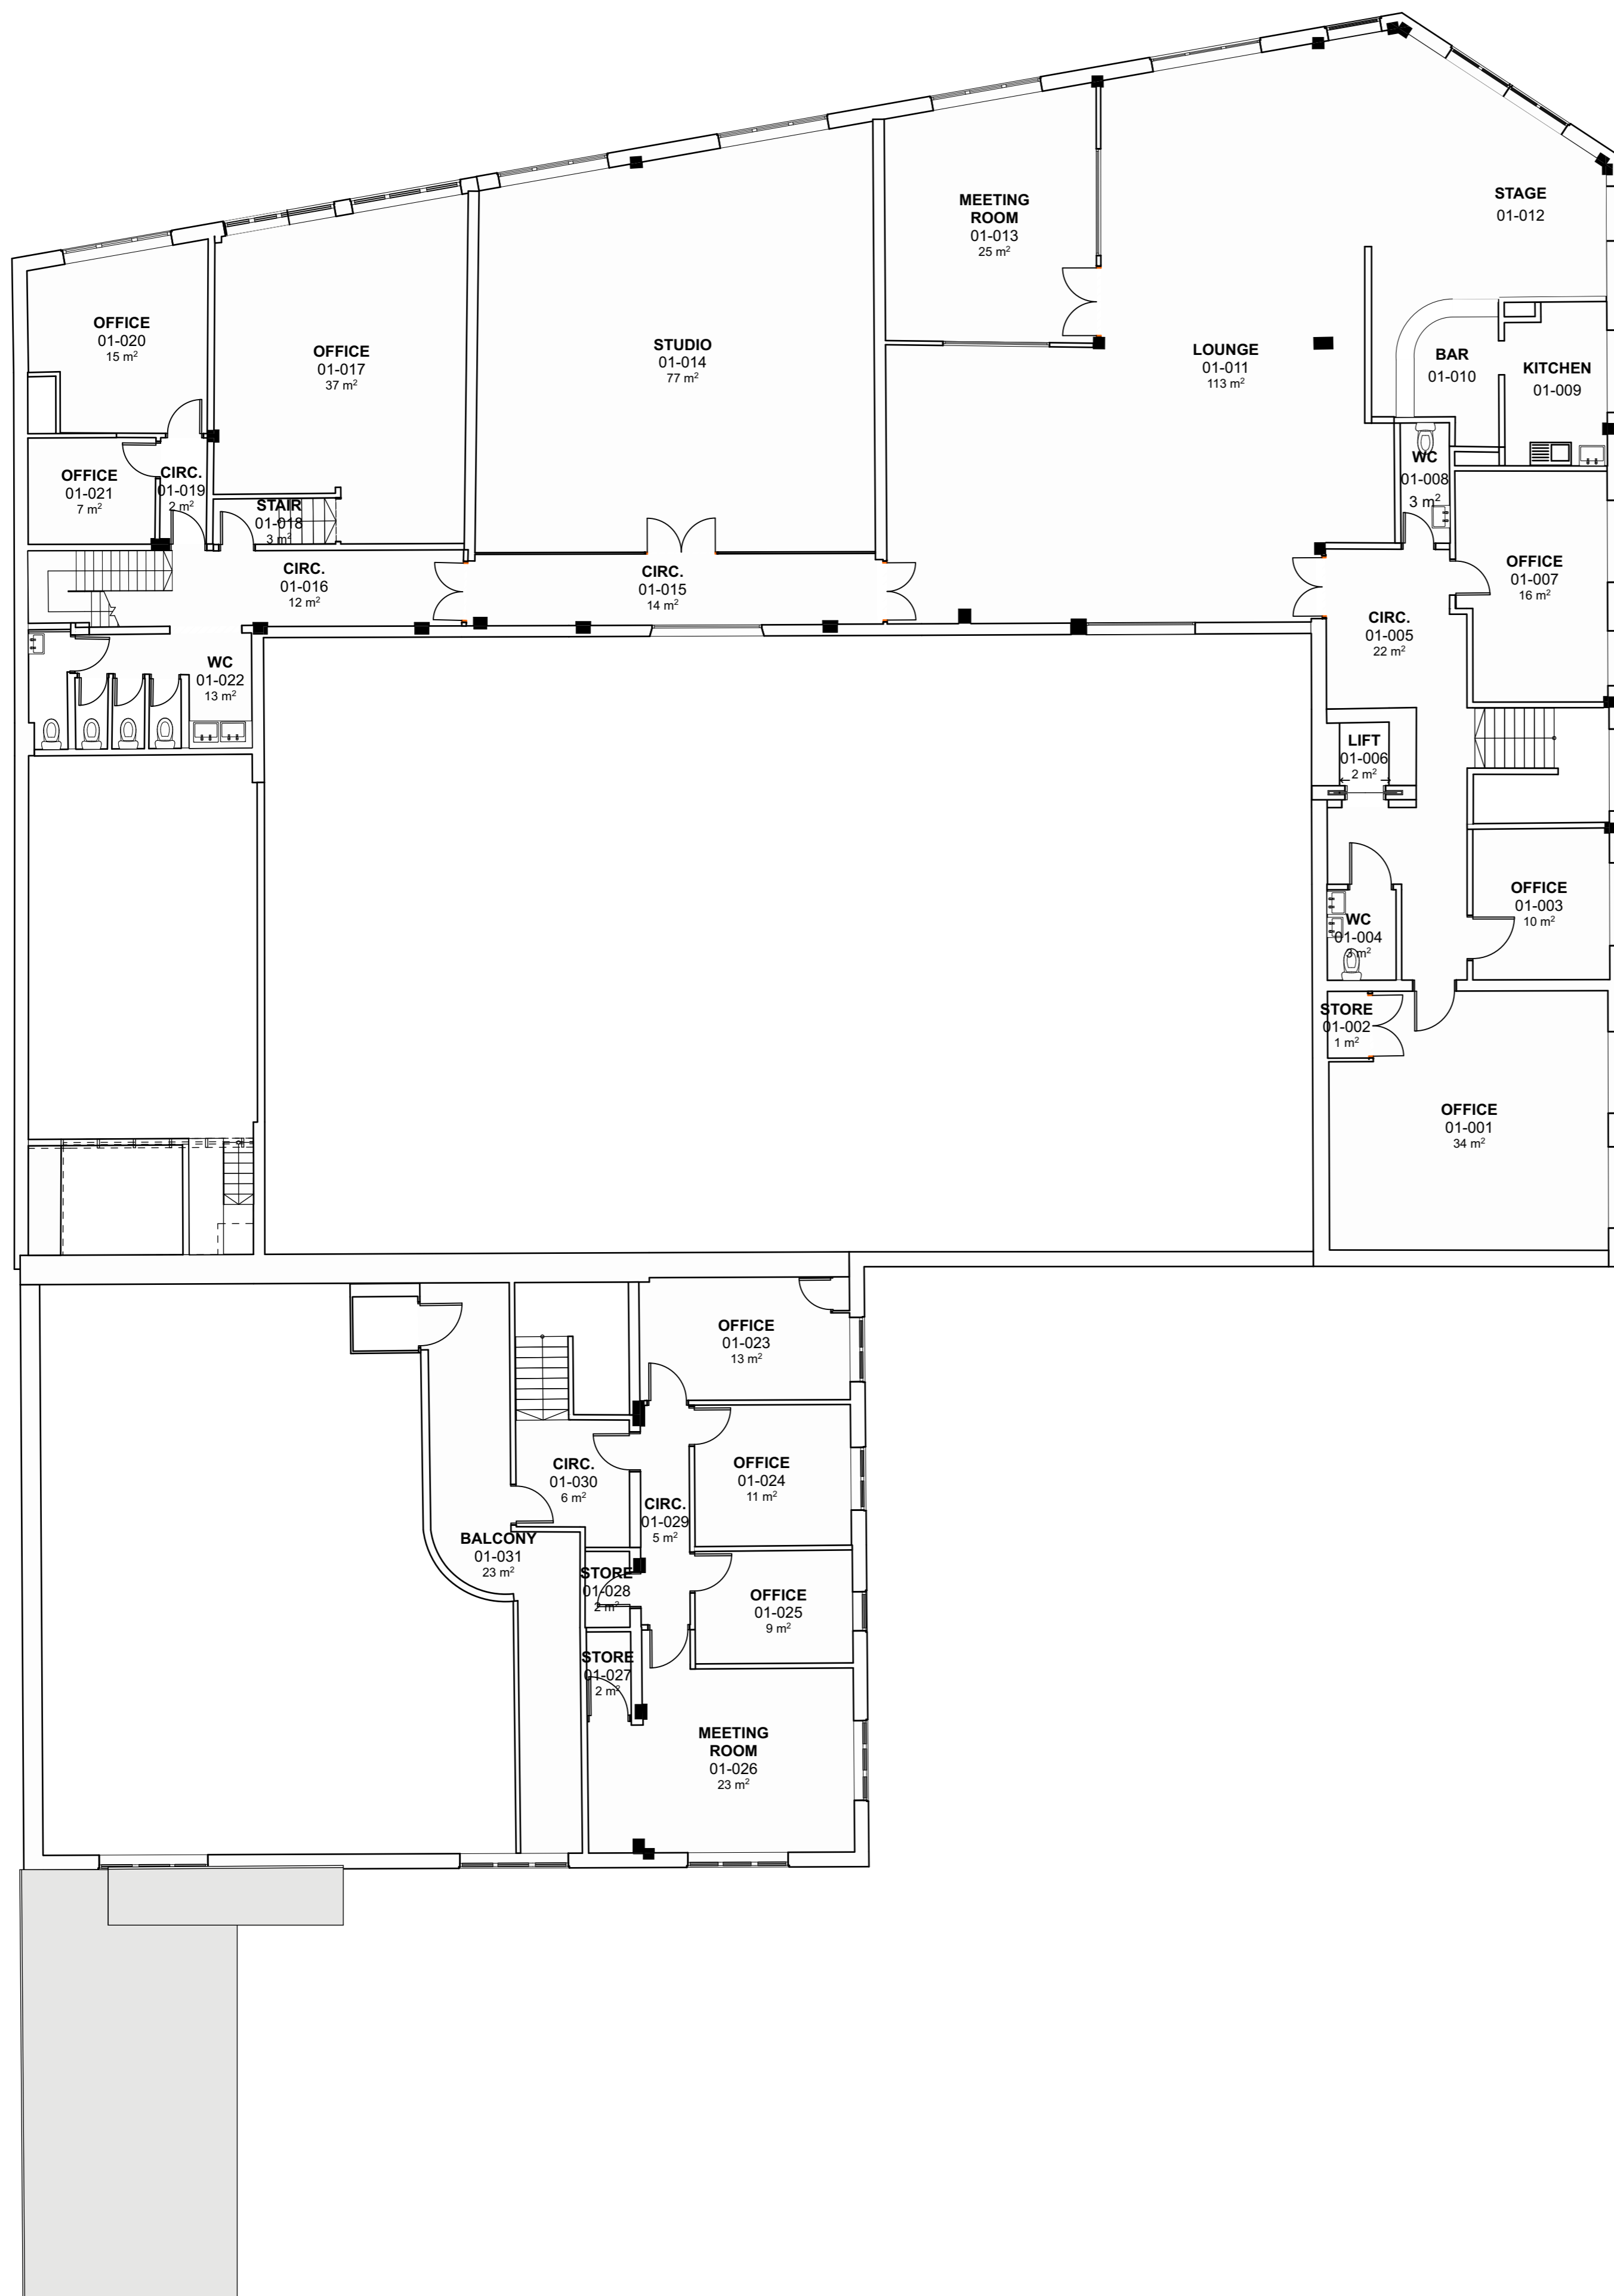

P03	Planning Set	JW	JM	05/12/2023
P02	Updated for Cost Review	JW	JM	16/11/2023
P01	First Issue	JM	JW	15/11/2023

Rev	Description	Drawn	Checked	Date

B

BOND BRYAN

info@bondbryan.co.uk
 www.bondbryan.co.uk

Barnsley Metropolitan Borough Council

BARNSELY Metropolitan Borough Council **Currie & Brown**

Barnsley Levelling Up Fund
 Barnsley YMCA/Chilypep

Existing First Floor Plan

Originator project ref	Purpose of Issue
23048	Design Development
Scale(s)	
1:100	
Paper size	Revision description
A1	Preliminary

project originator volume level type role number	revision
BALU-BBA-YM-01-DR-A-2001	P03