



Proposed Mezzanine Plan

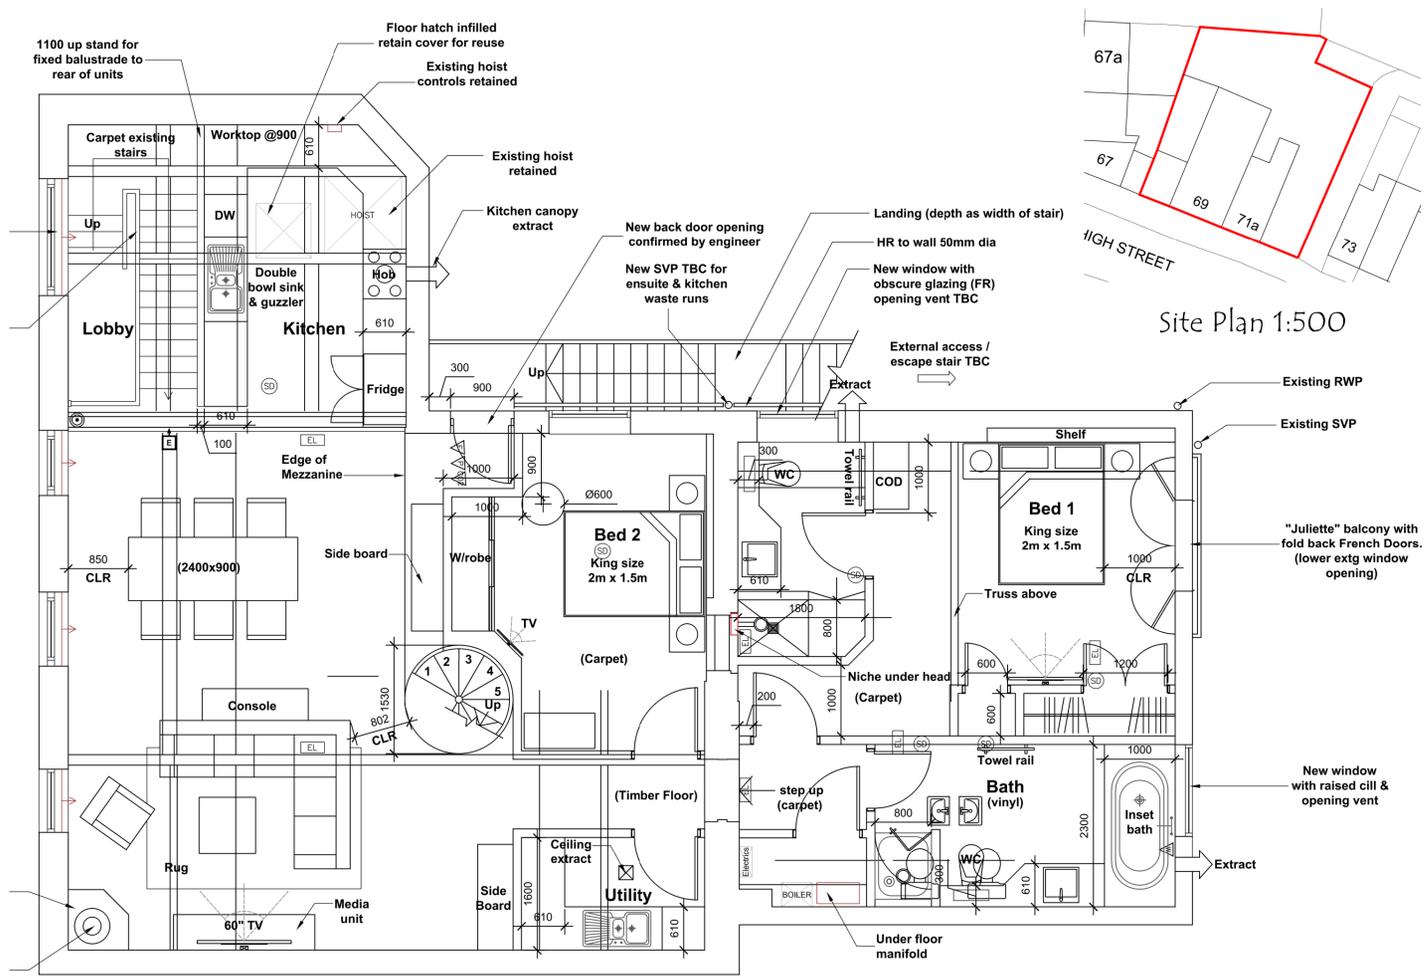


Proposed First Floor Plan


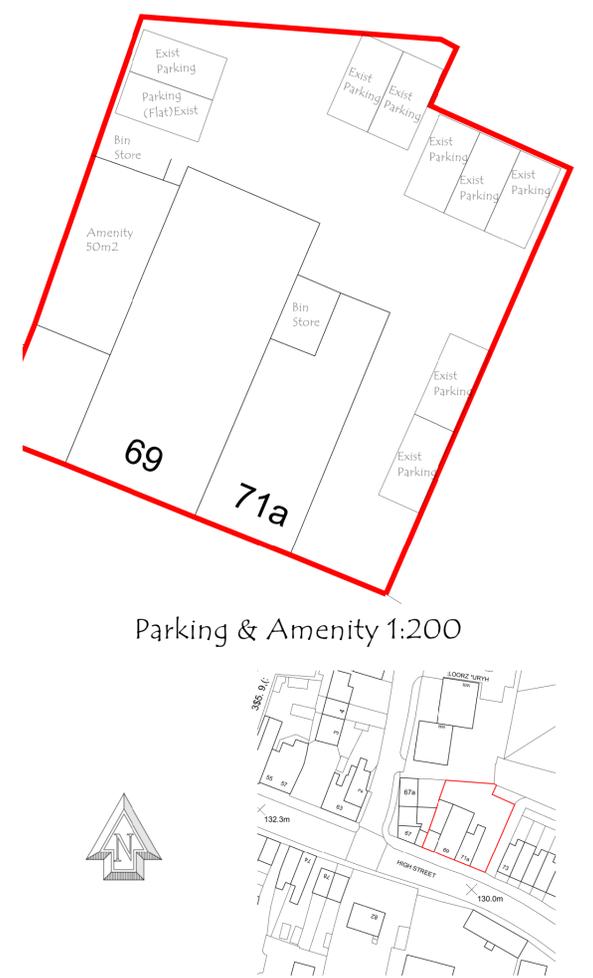


Site Plan 1:500


Parking & Amenity 1:200

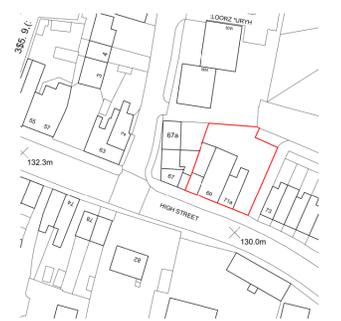


Location Plan 1:1250

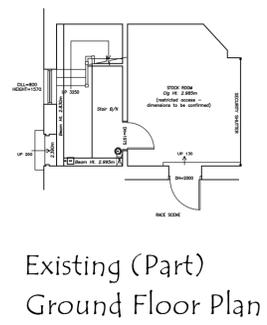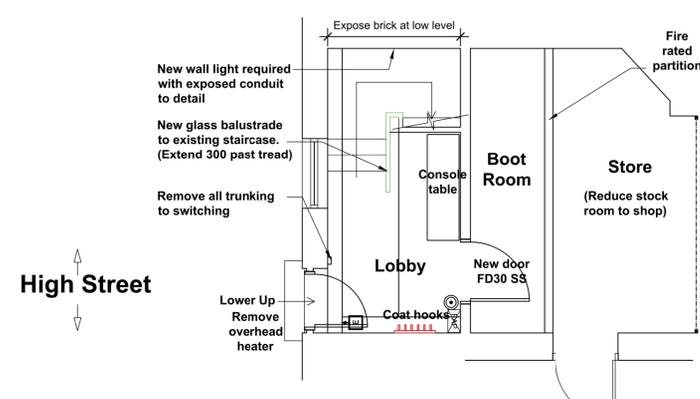


Existing (Part) Ground Floor Plan

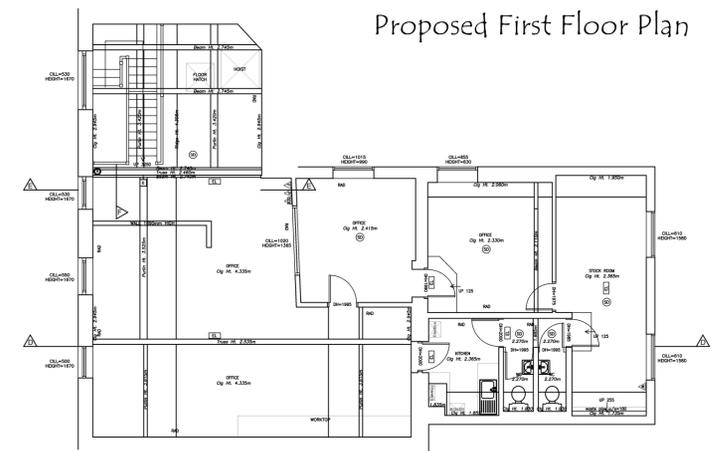

Existing First Floor Plan

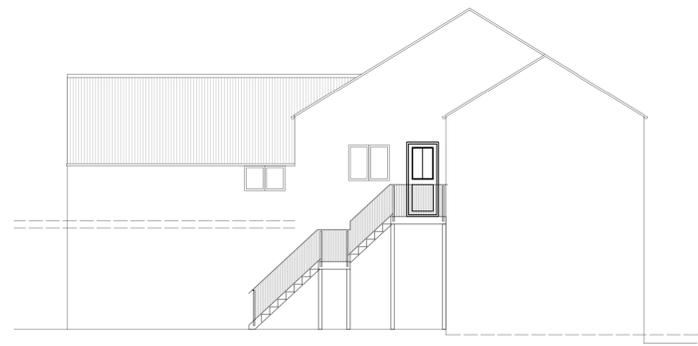


Proposed Side Elevation

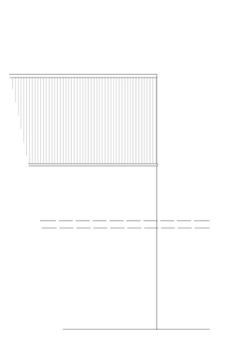


Proposed (Part) Side Elevation




Existing Front Elevation

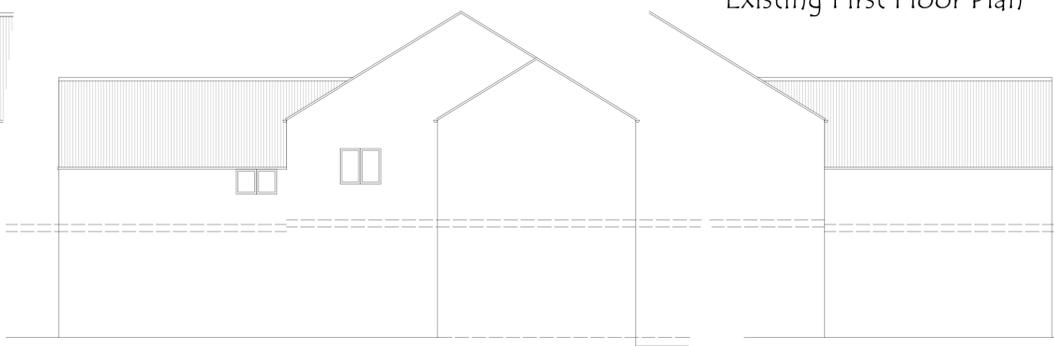

Existing Side Elevation

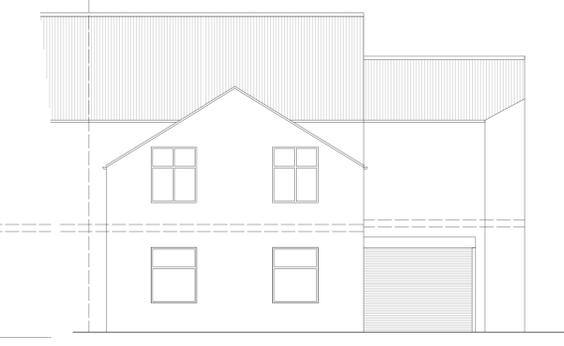

Existing Side Elevation

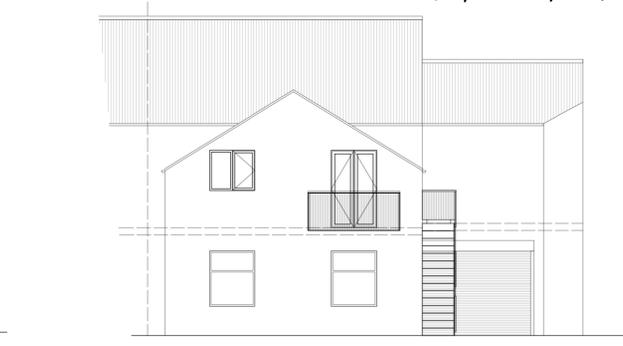

Proposed Rear Elevation



PROJECT TITLE
Change of Use from Shops to Part Ground and First Floor Flat at 69 High Street
Dodworth Barnsley S75 3RQ

DRAWING TITLE
Existing & Proposed Plans

PROJECT NO.
2025.00140.000
SCALE
1:50 / 100 @ A1

DWG NO.
P1001
REV.
-

For Town and Country Planning and Building Regulations Consideration Only			
A	REVISION	DATE	BY
1	Removal Balcony	17/25	DS