



PROPOSED FRONT ELEVATION
SCALE 1:100




PROPOSED SIDE ELEVATION
SCALE 1:100

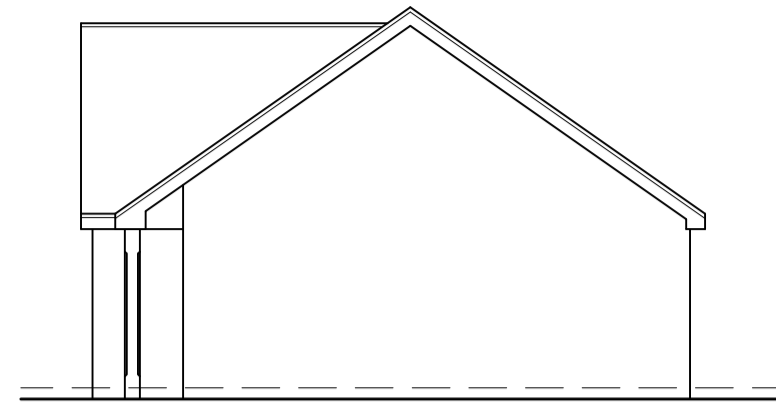


PROPOSED REAR ELEVATION
SCALE 1:100

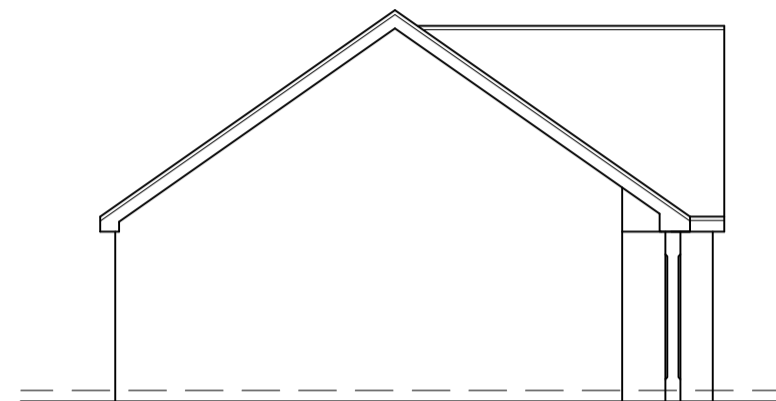


PROPOSED SIDE ELEVATION
SCALE 1:100

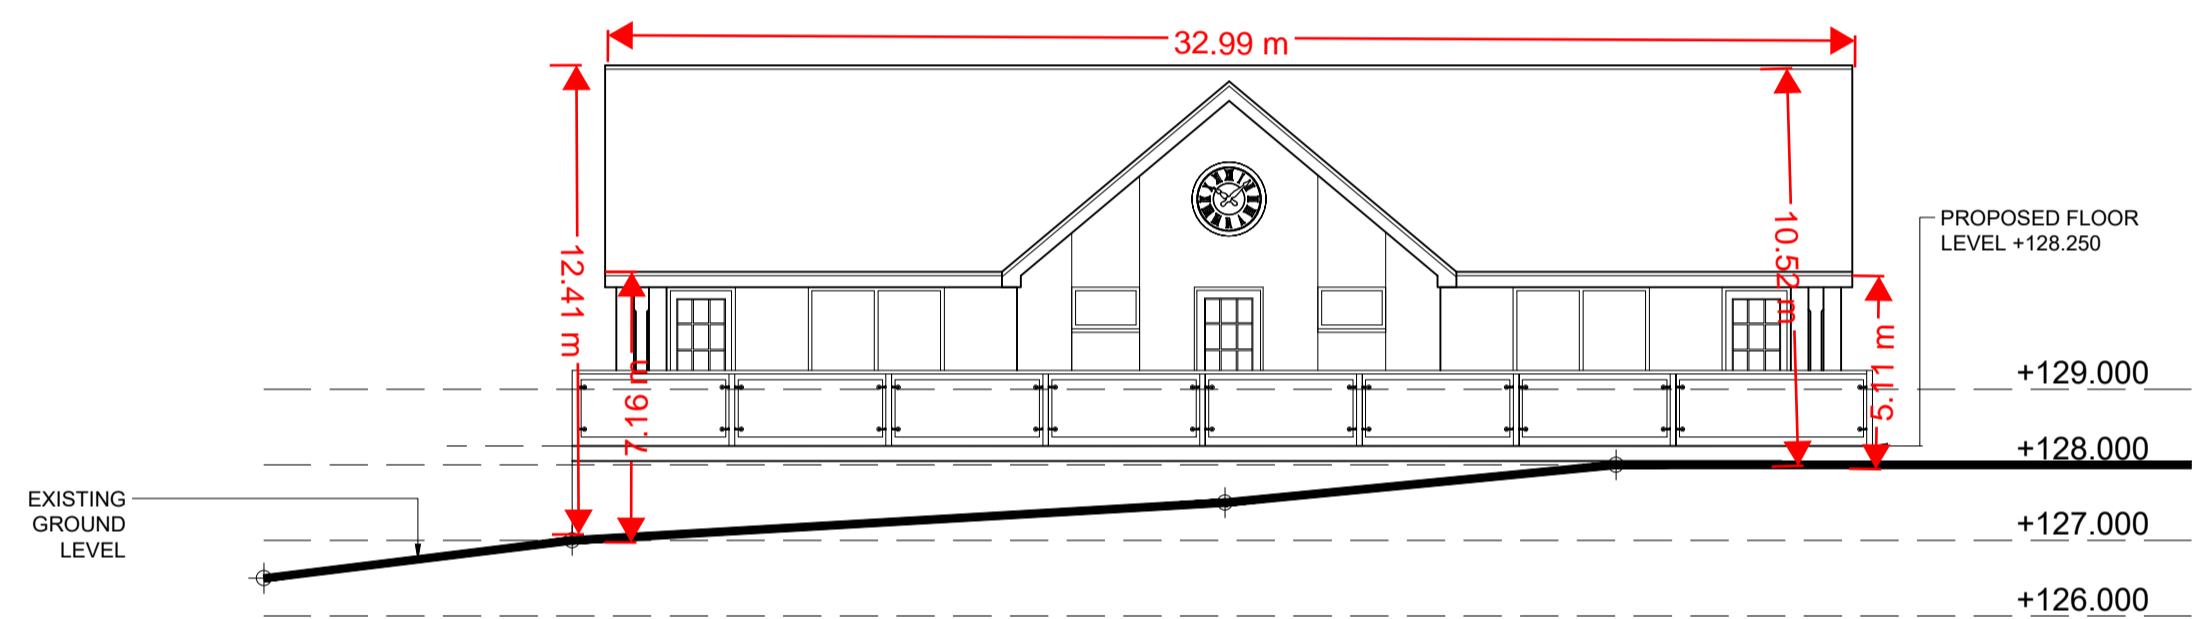


PROPOSED FRONT ELEVATION (SHOWING LEVELS AND BALUSTRADE)
SCALE 1:100

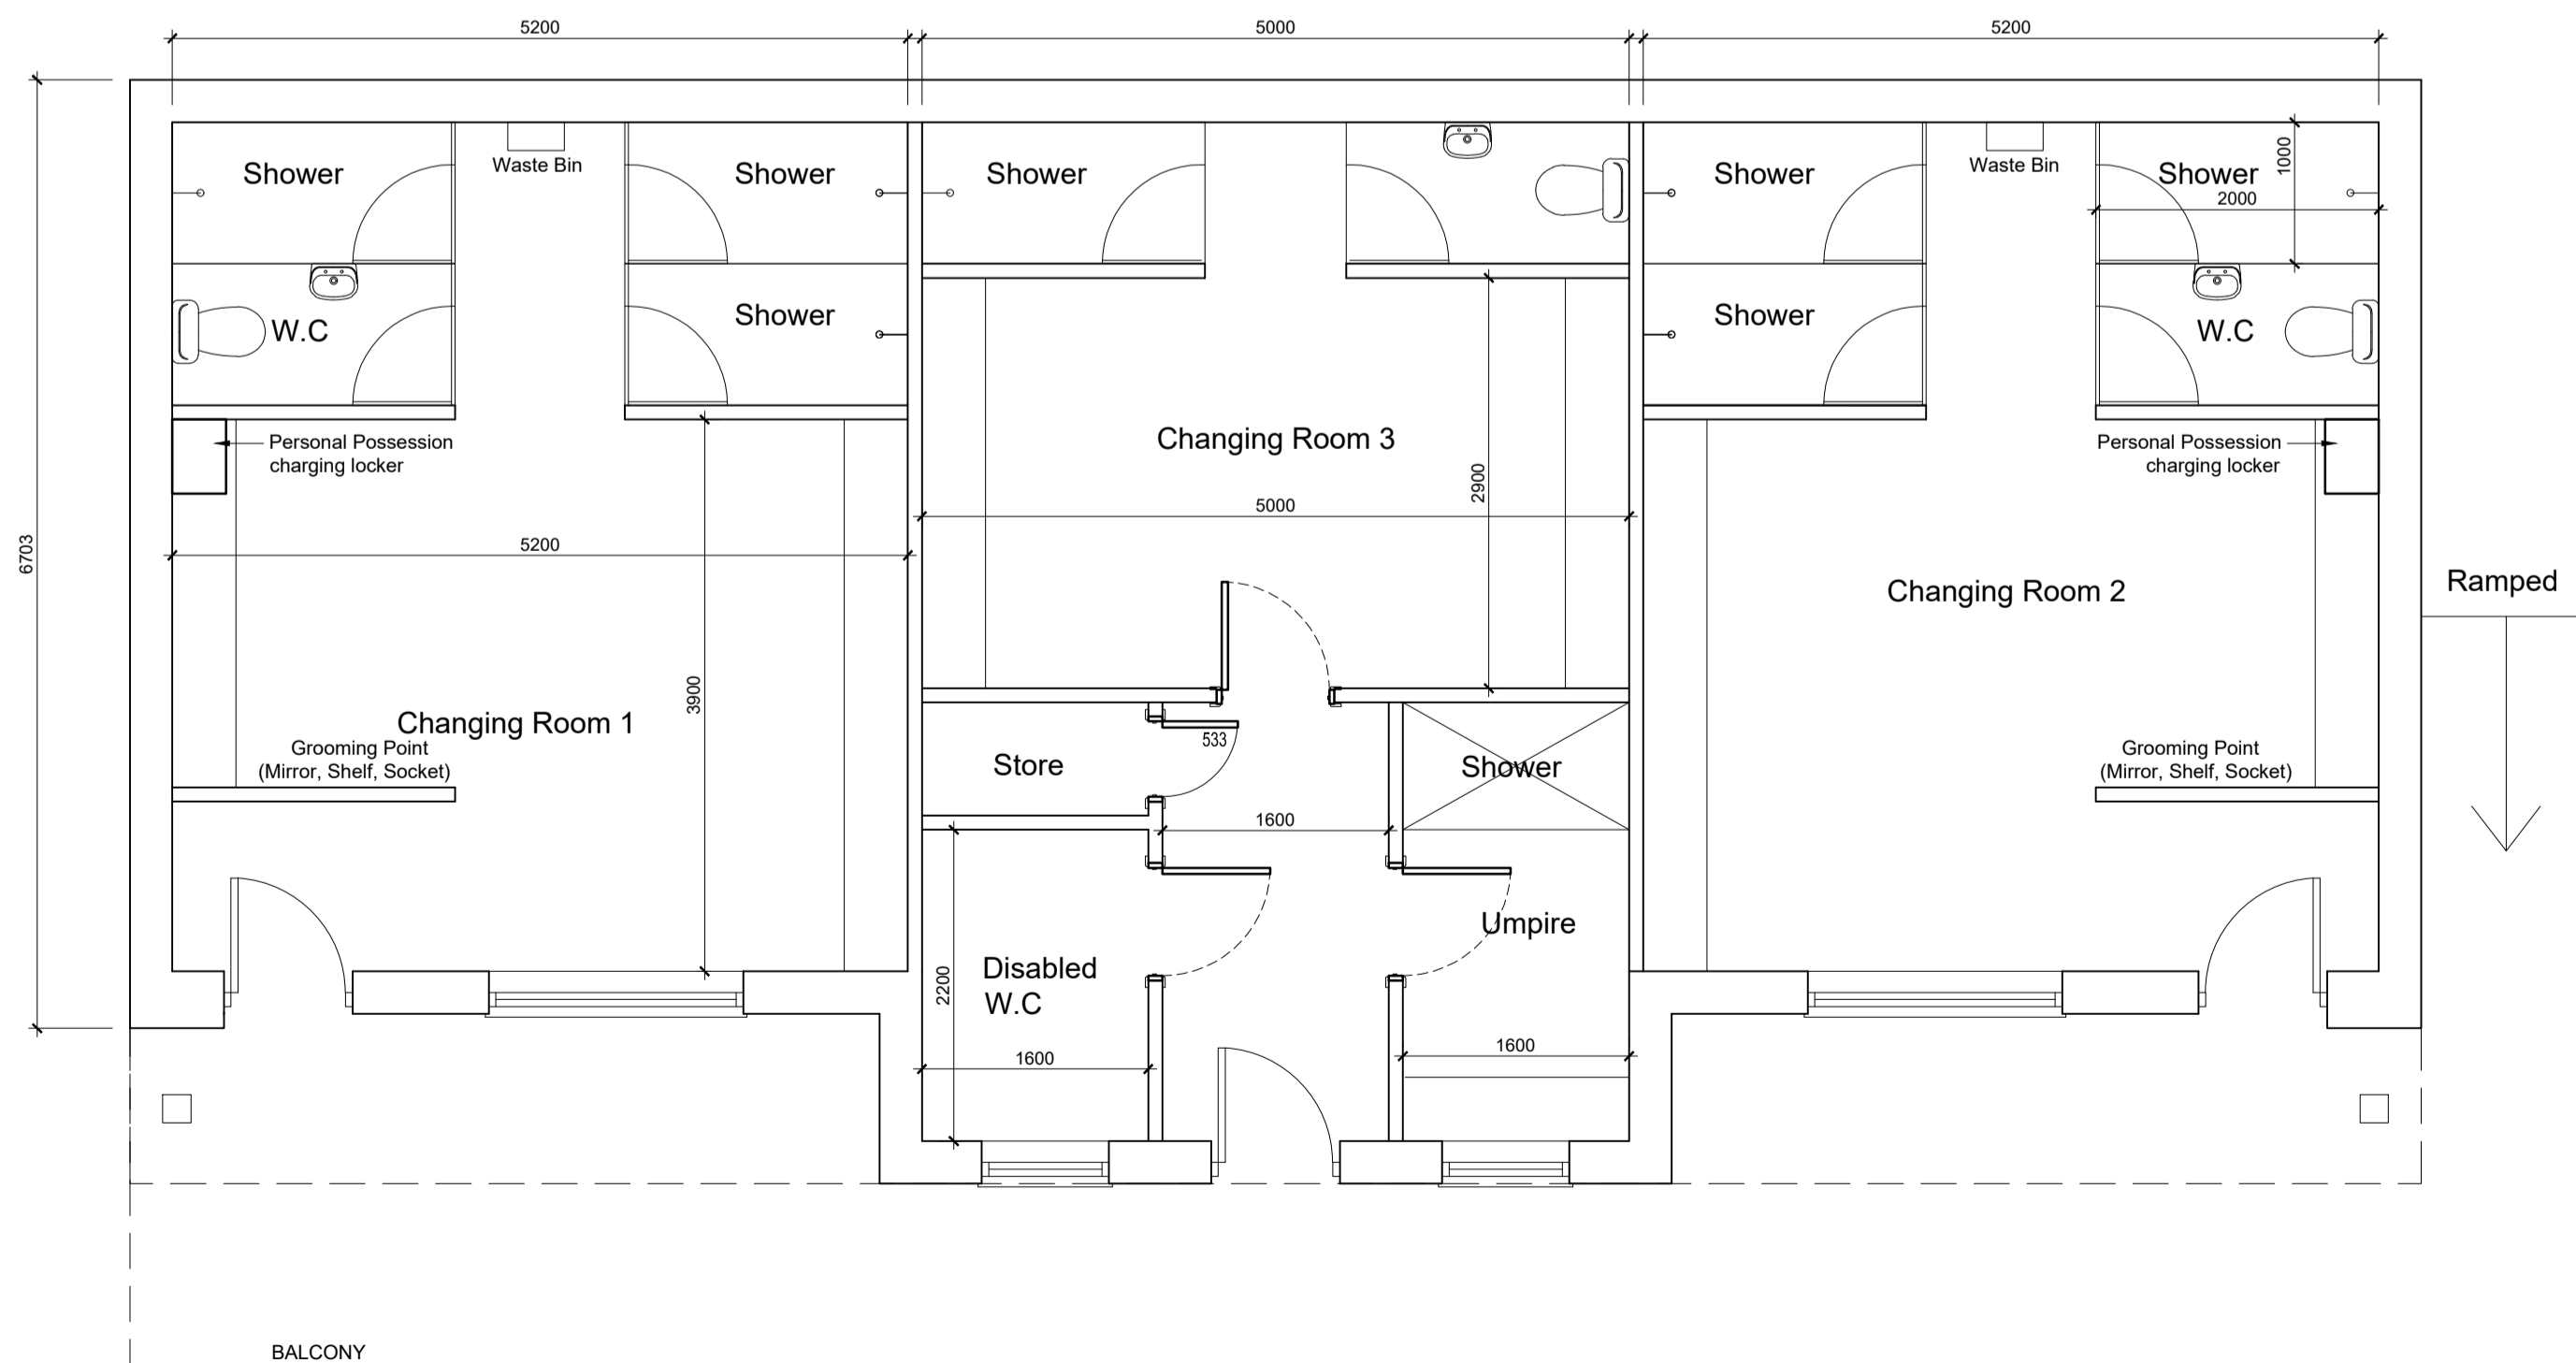


FLOOR PLAN
Scale 1:50

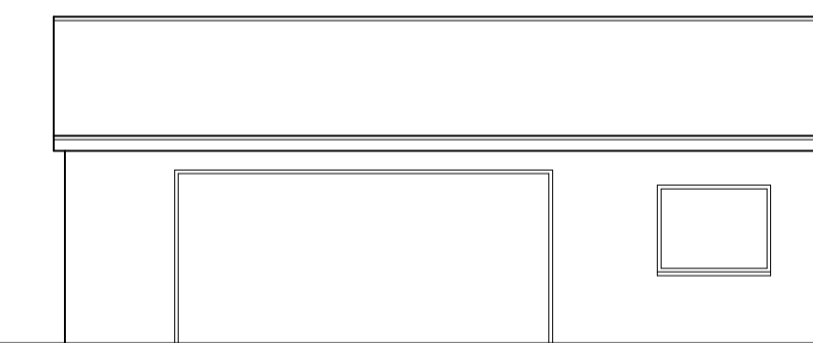


PROPOSED FRONT ELEVATION
SCALE 1:100

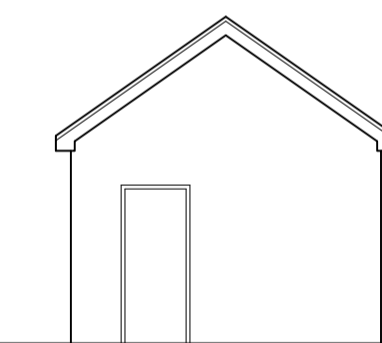


PROPOSED SIDE ELEVATION
SCALE 1:100

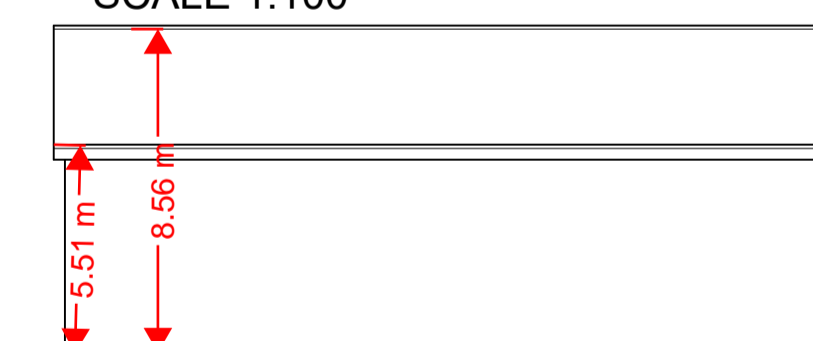


PROPOSED REAR ELEVATION
SCALE 1:100

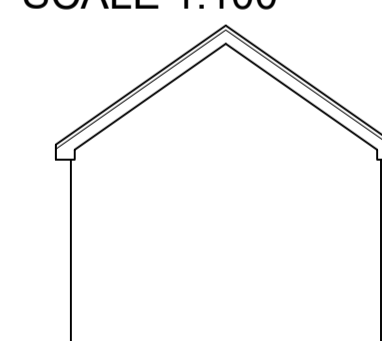

PROPOSED SIDE ELEVATION
SCALE 1:100

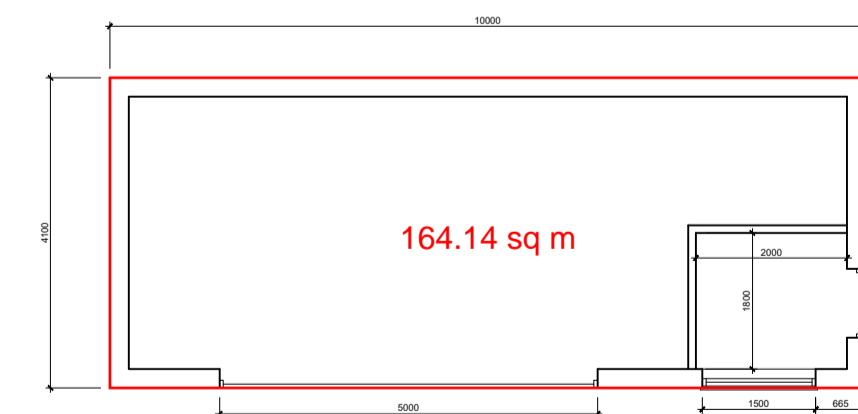

PROPOSED SHED FLOOR PLAN
Scale 1:100

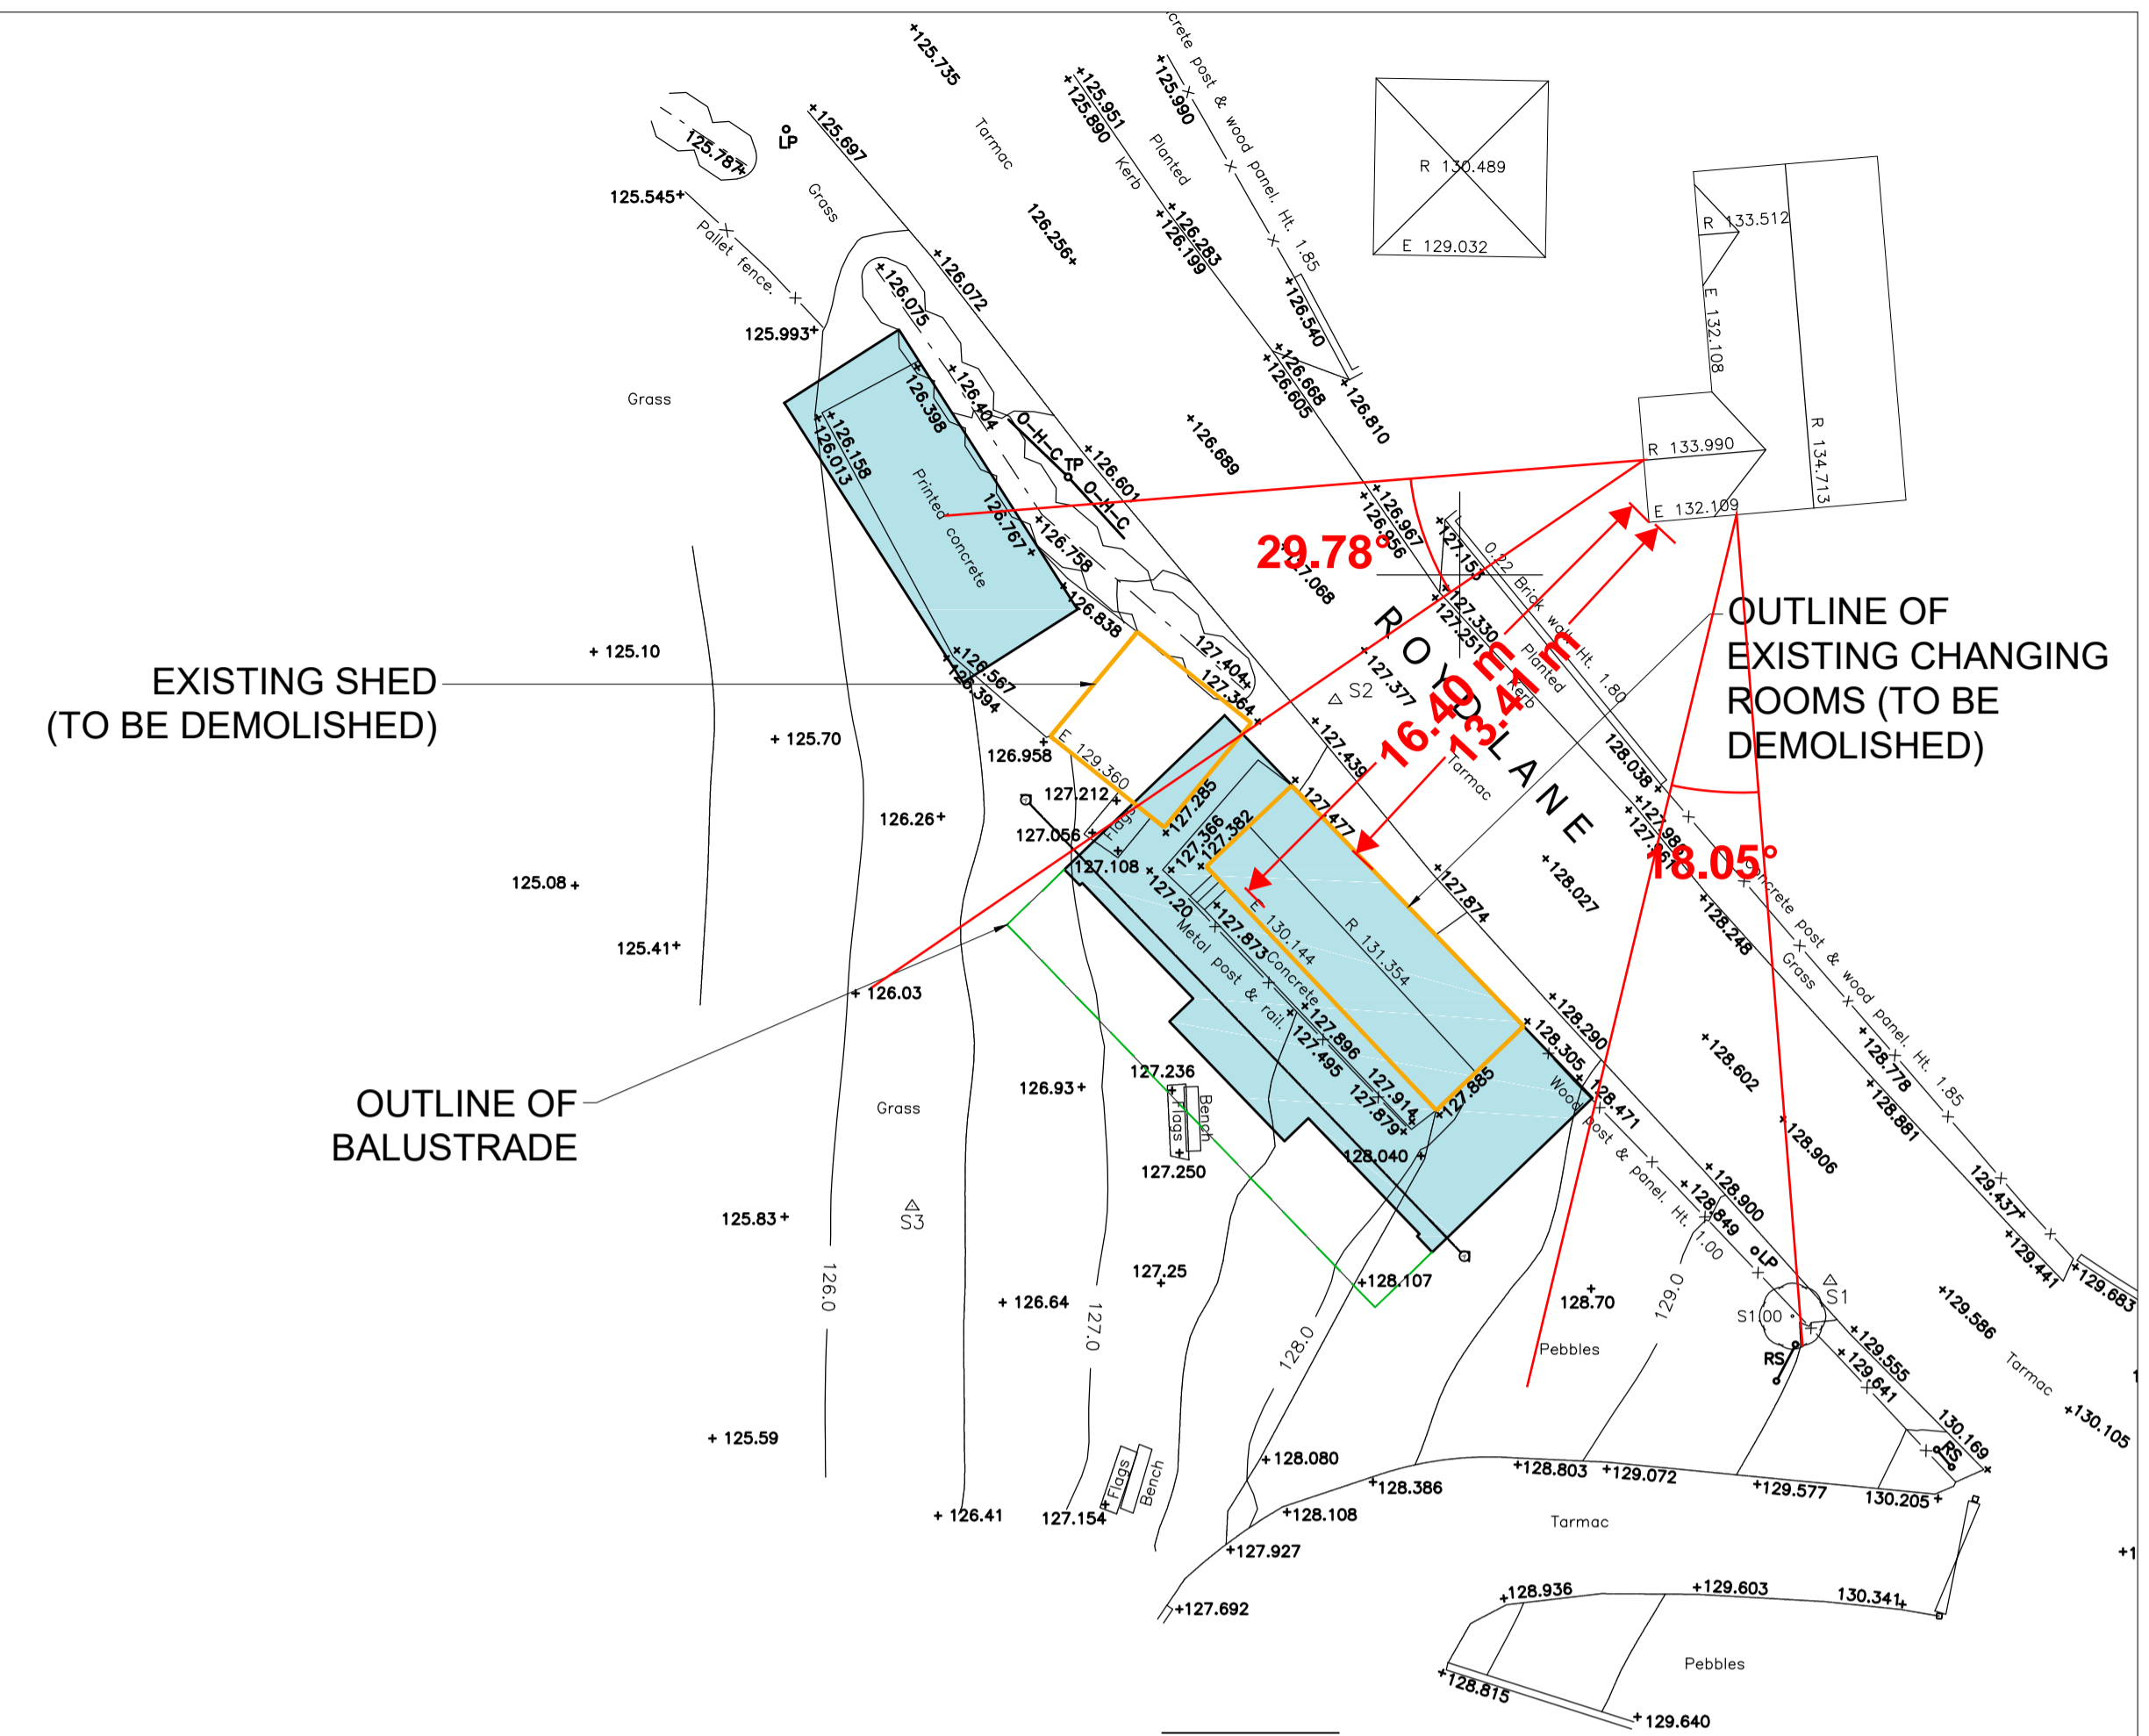

SITE PLAN
SCALE 1:200

		OFFICE ONE 34 VICTORIA ROAD BARNSELY, S70 2BU		Phone: 01226 208482 Fax: 01226 283030 Email: info@whiteaguspартnership.co.uk Web: www.whiteaguspартnership.co.uk	
ARCHITECTURAL SERVICES					
Project:			Client:		
PROPOSED CHANGING ROOMS HIGHAM CRICKET CLUB BARNSELY			ANS CONSTRUCTION LTD		
Drawing Title:			Date:		Scale:
PROPOSED PLANS & ELEVATIONS			OCTOBER 2019		1:50 @ A1
Ref:			Dwg. No.:	Rev.:	F
19-105			01		
Date	Suffix	Description	Date	Suffix	Description
08/11/2019	A	SIZE INCREASED	21/08/2020	F	REVISED ECB
-	-	-	-	-	-
07/08/2020	D	REVISED TO CLIENTS REQUIREMENTS	-	-	-
24/08/2020	E	REVISED ECB	-	-	-