

Notes:

PLANNING DRAWINGS - THIS DRAWING SHOULD NOT BE USED FOR ANY OTHER PURPOSES THAN THAT SPECIFIED HERE

COPYRIGHT - THIS DRAWING MAY NOT BE REPRODUCED OR MODIFIED IN WHOLE OR PART BY ANY PERSON OR ORGANISATION WITHOUT THE ARCHITECTS CONSENT. ISSUING COPIES TO THIRD PARTIES MAY NOT BE DONE WITHOUT THE ARCHITECTS CONSENT

Revision:--

Revision List:

0 _____ 5m

Project/ Client: 20 Mortimer Heights / Greenwood

Drawing Title: Elevations - Proposed


Drawing Number: 1070/TP/006

Scale at A3: 1:100

Date: Nov 14




North Elevation - Proposed

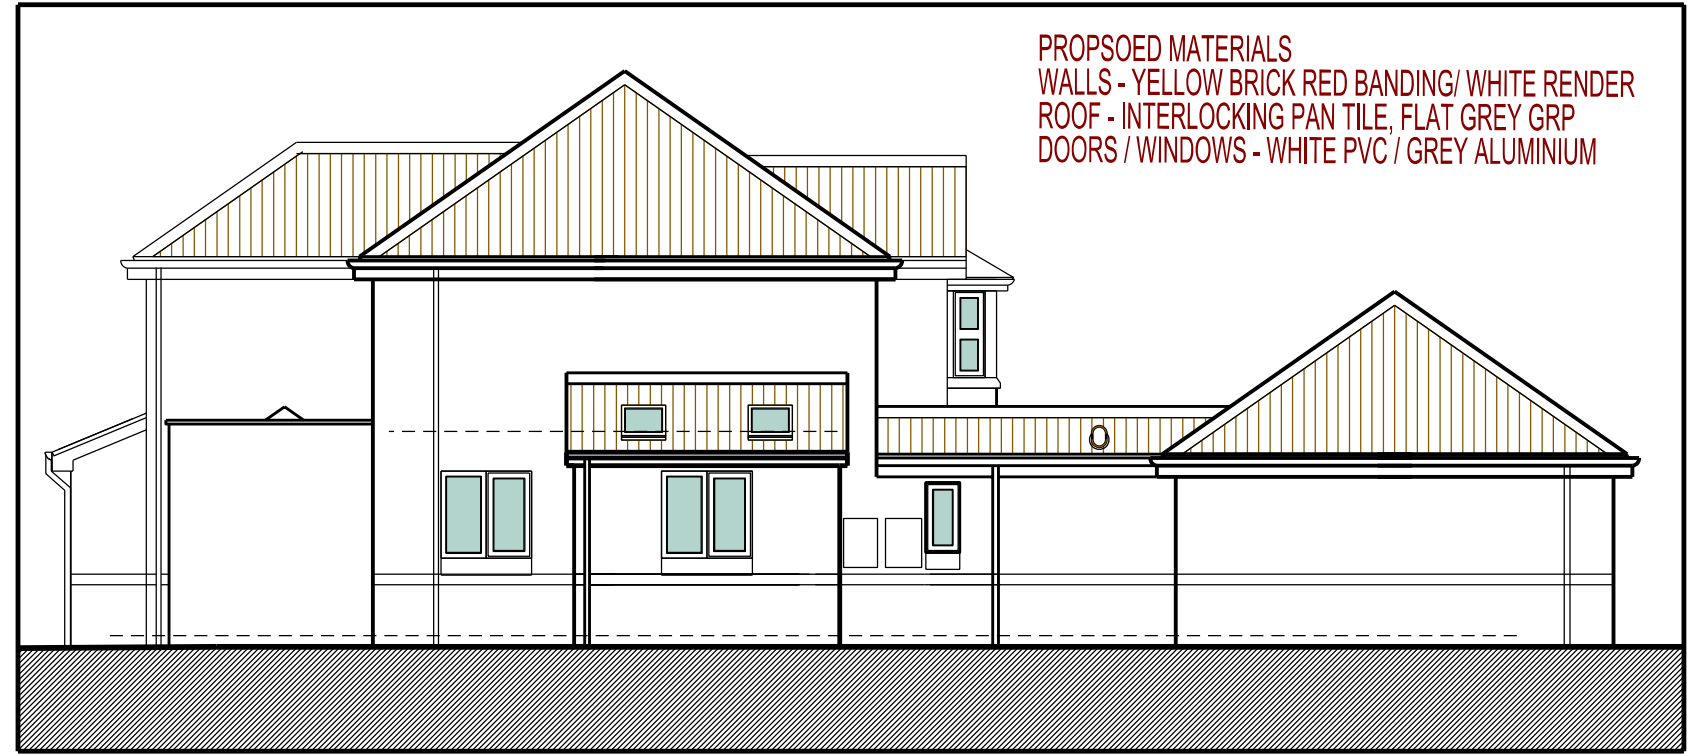

East Elevation - Proposed



South Elevation - Proposed

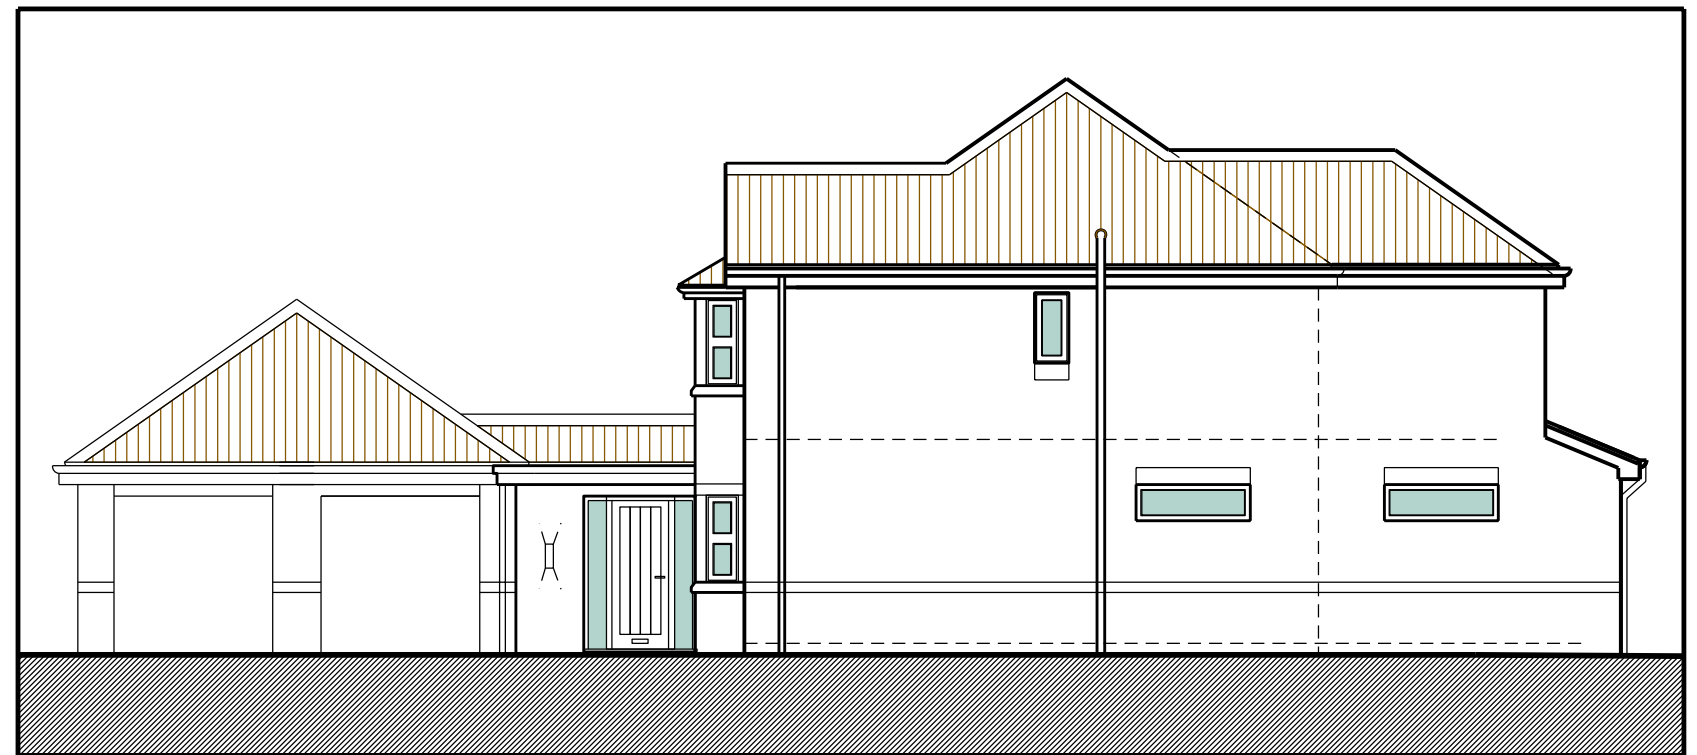

West Elevation - Proposed