



Proposed Elevation - 1:50

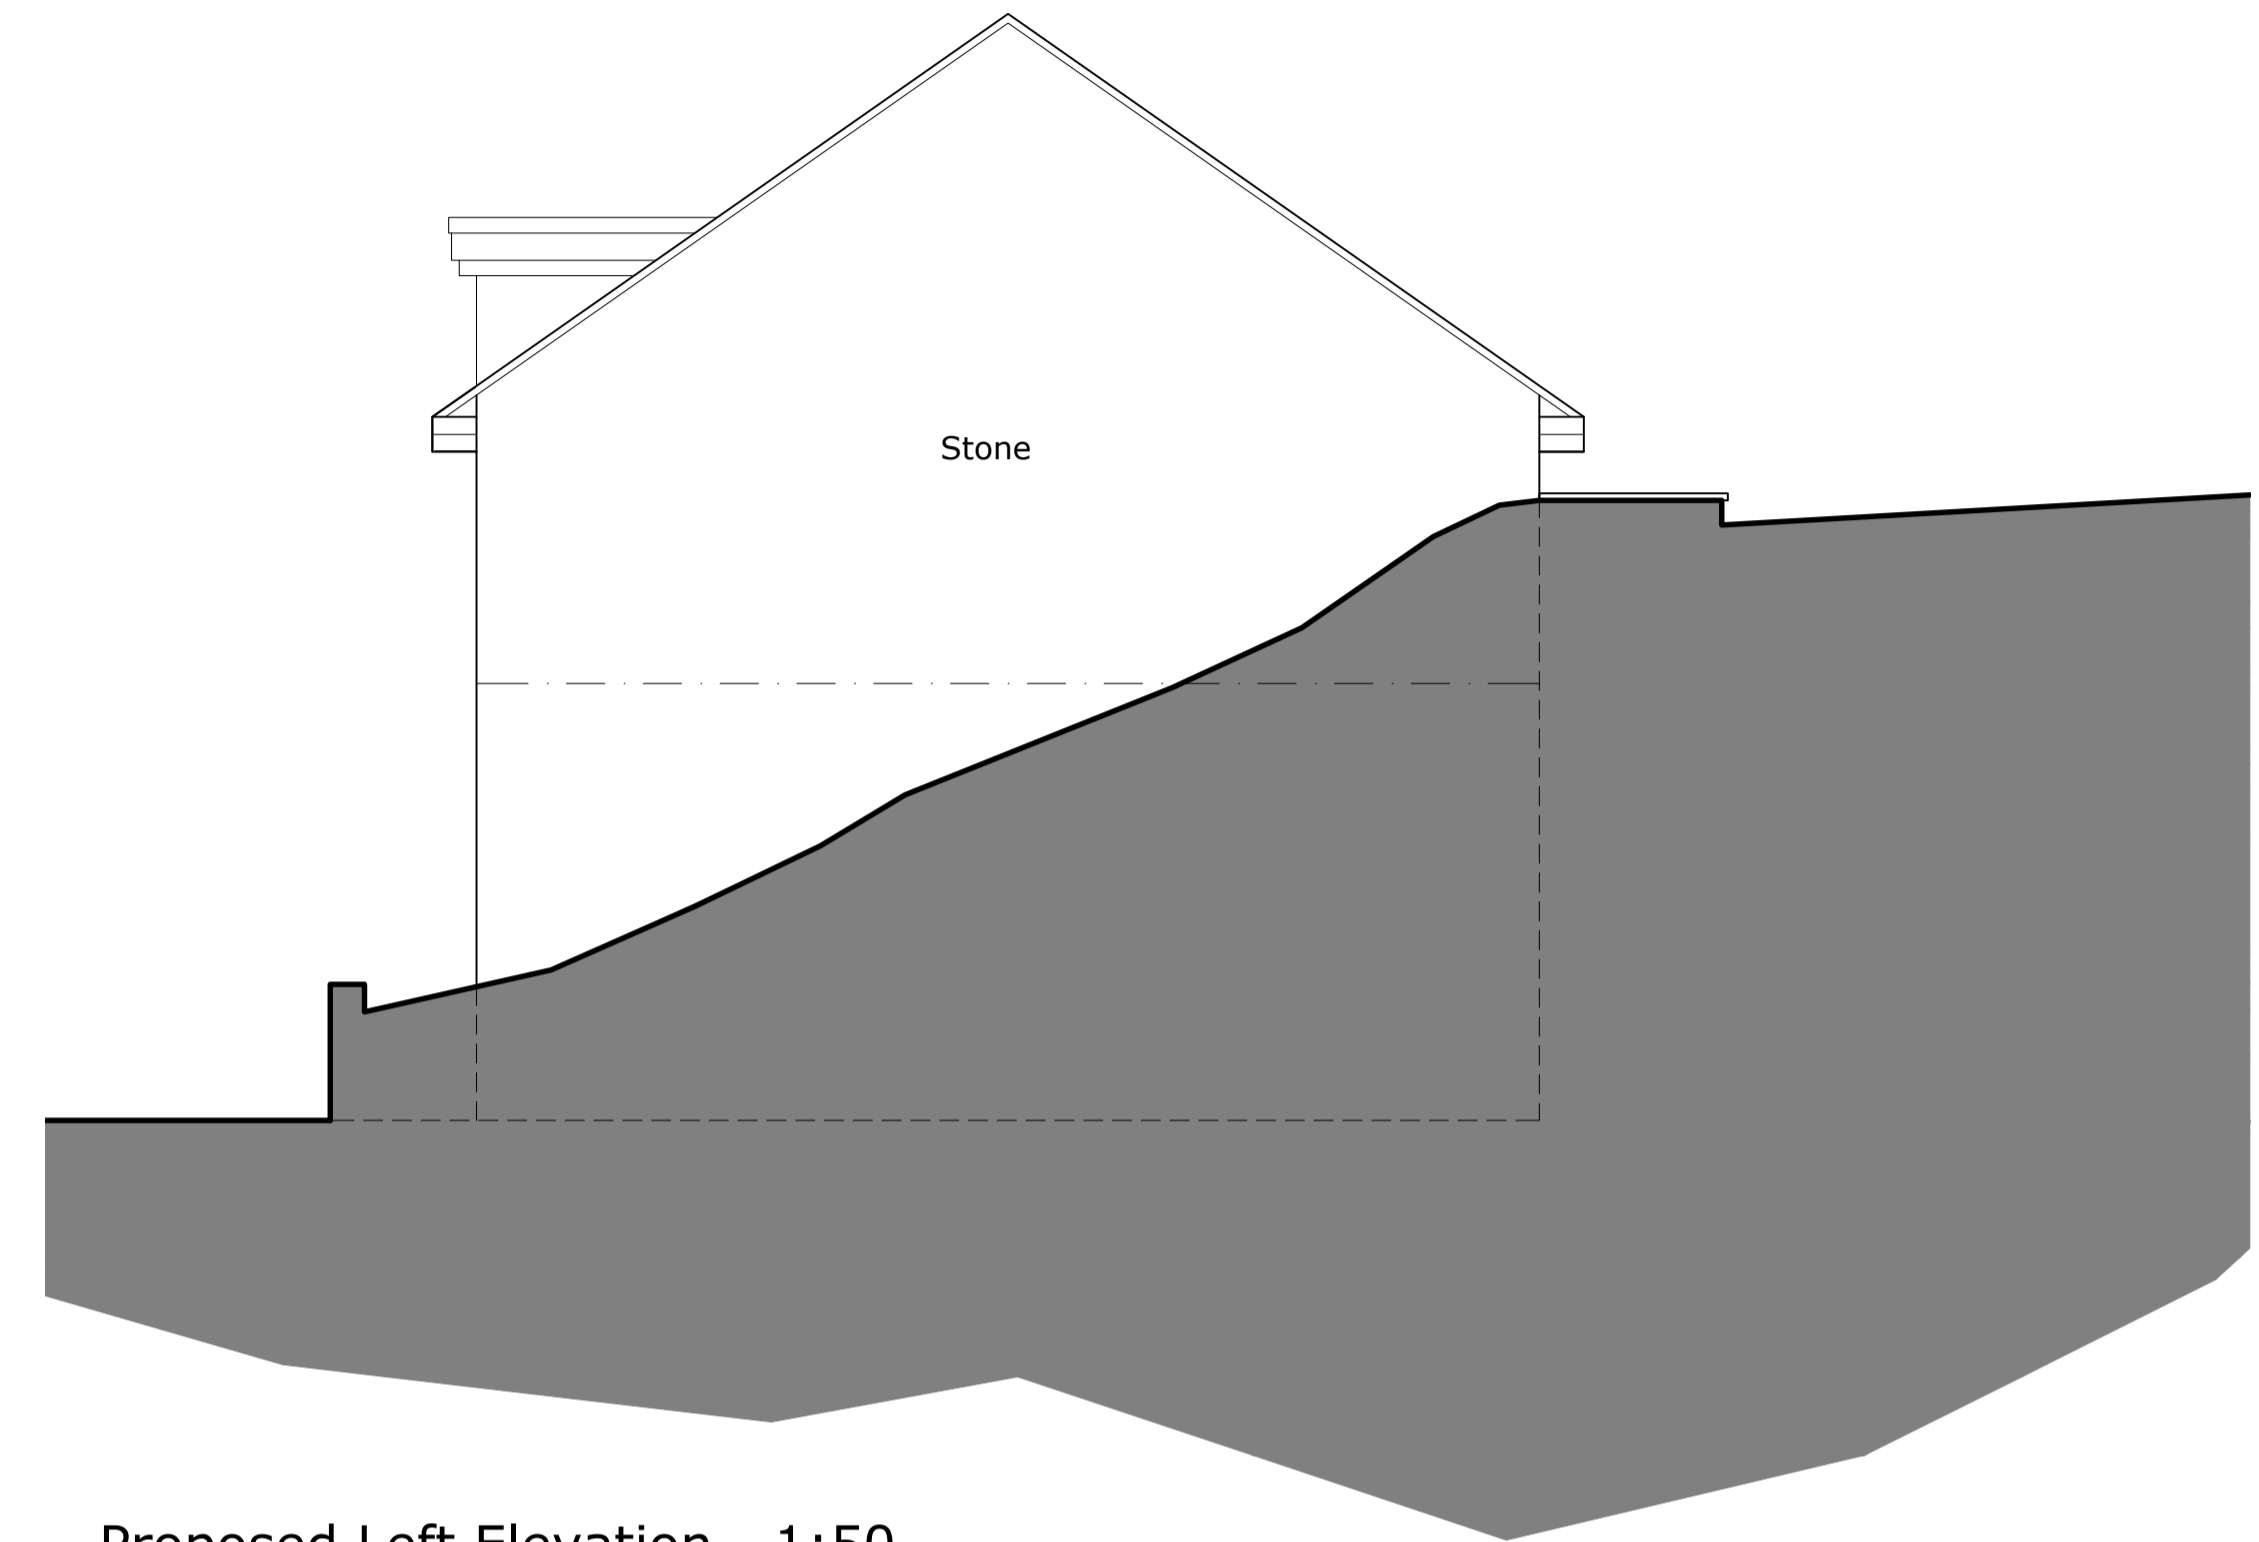

Proposed Left Elevation - 1:50



Proposed Rear Elevation - 1:50

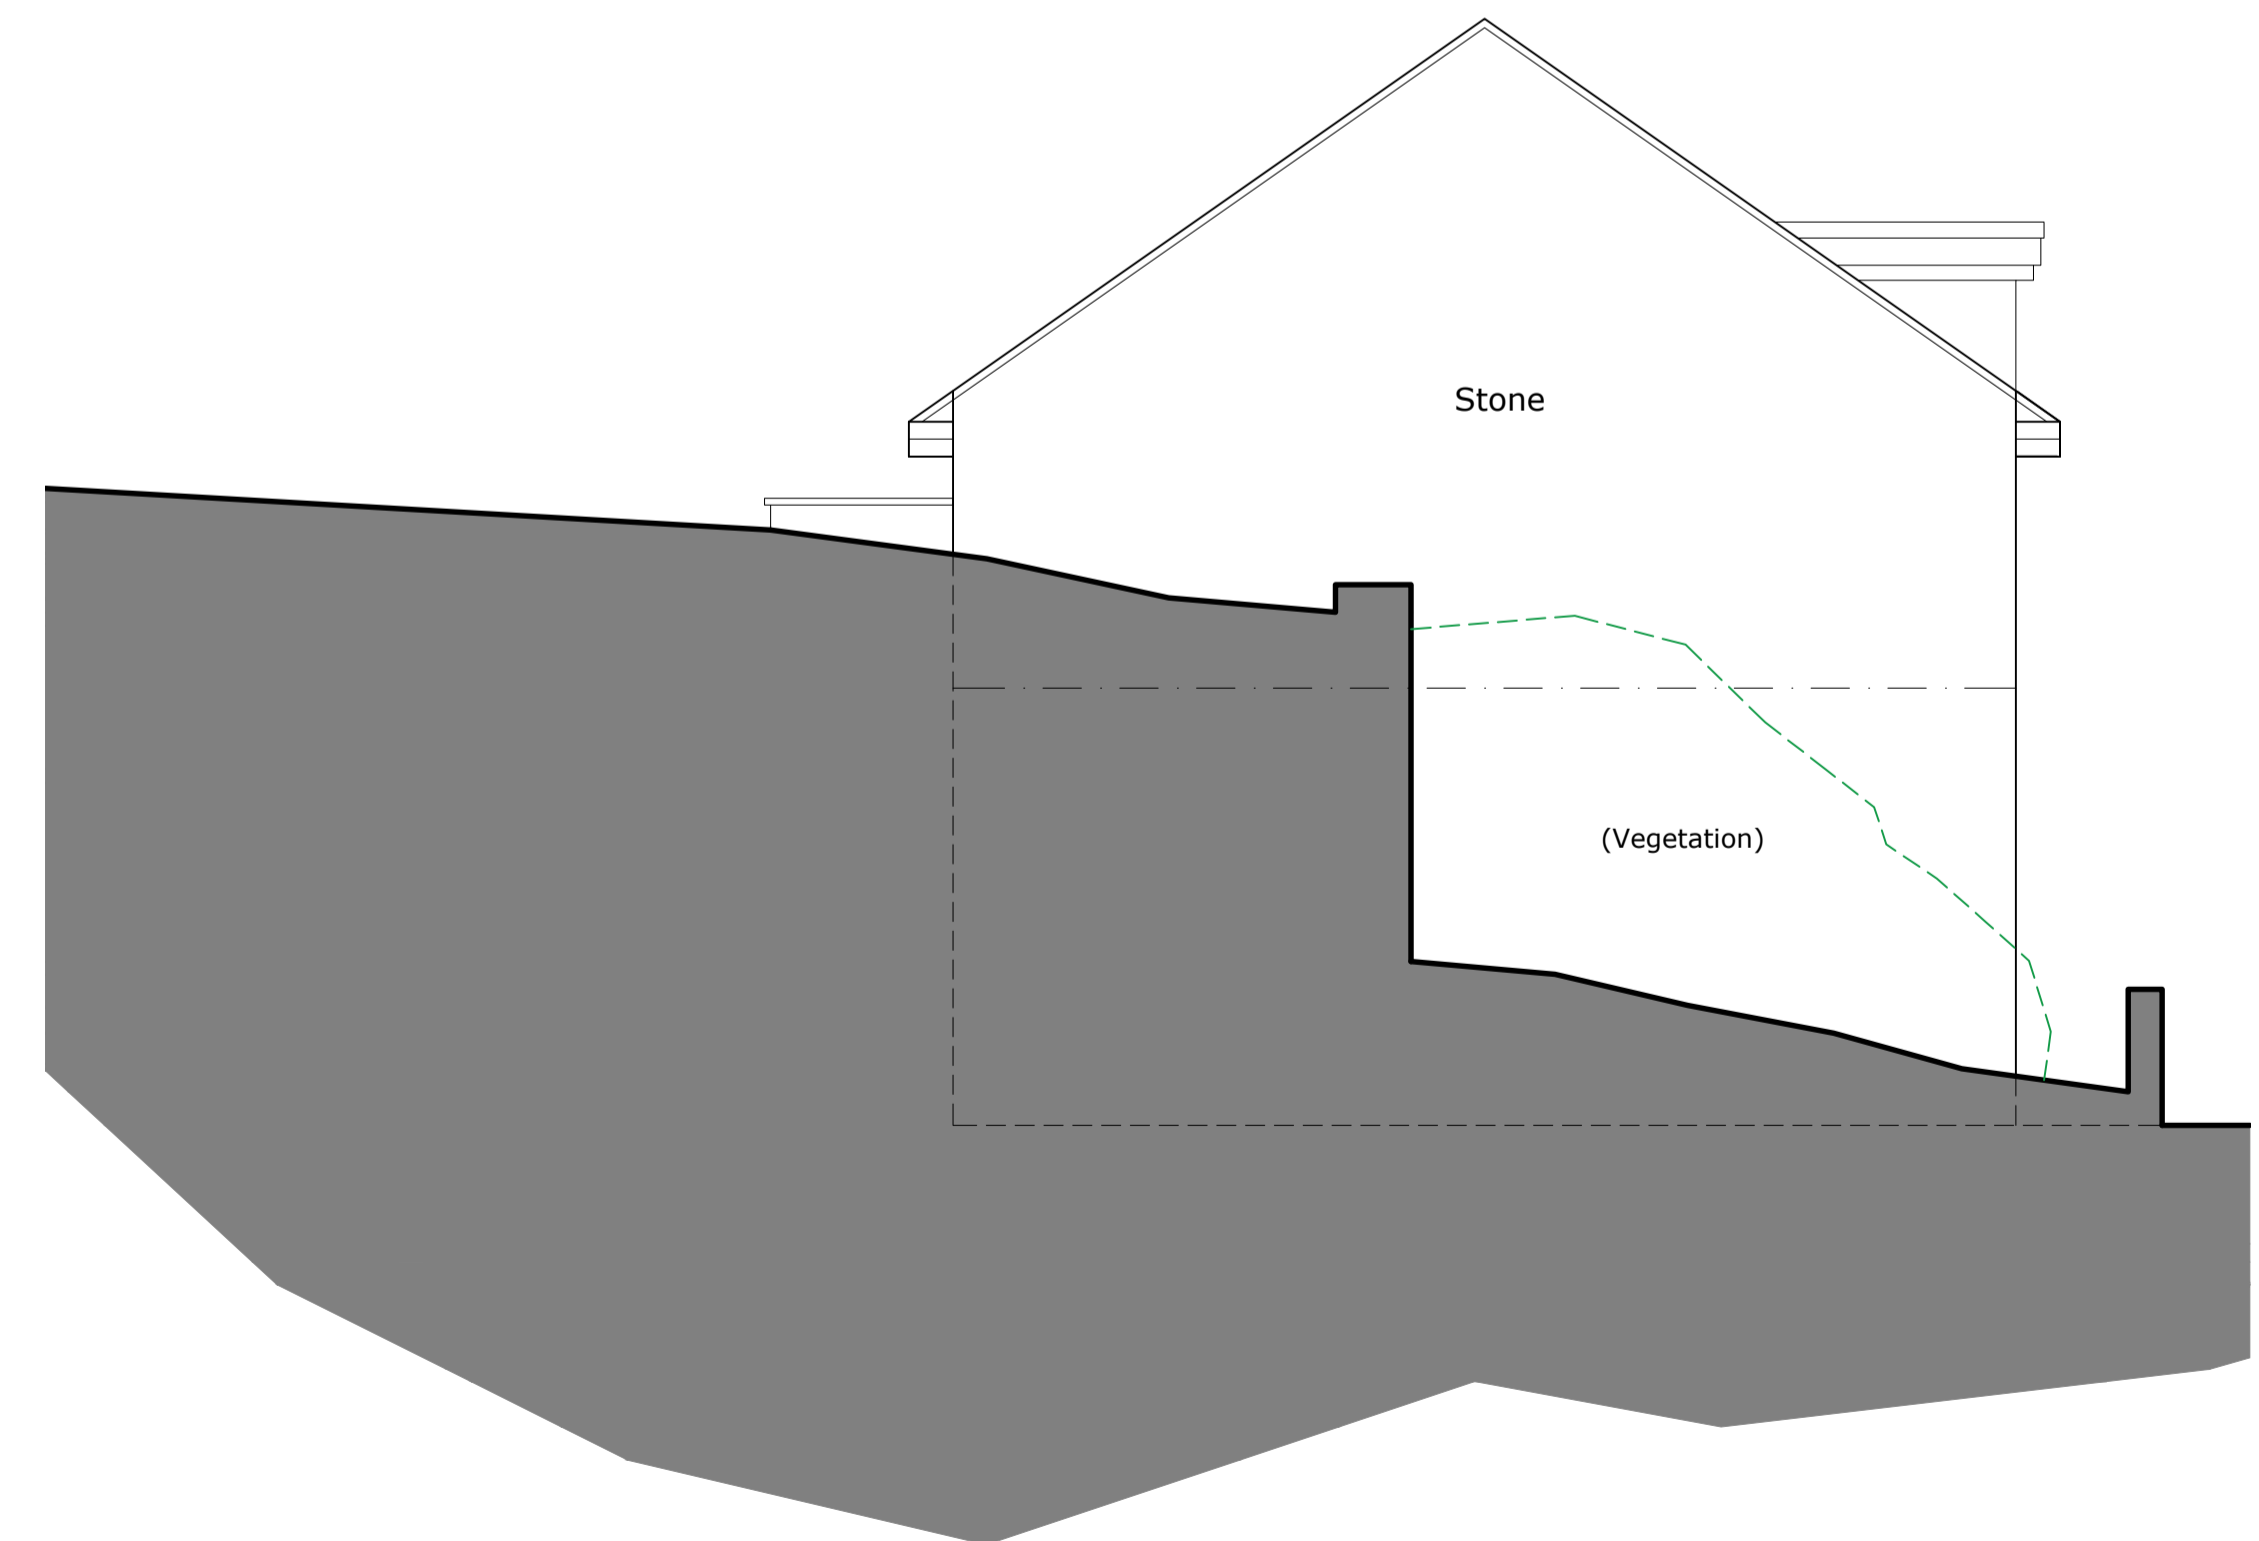

Proposed Right Elevation - 1:50

B	Rear elevation added	03.02.24
A	Initial Issue	25.10.23
Rev	Description	Date

**S75.
DESIGN**

Project
 New Detached Garage & Gym
 Leaping House,
 Leaping Ln,
 Thurlstone, Sheffield S36 9QP

Drawing
 Proposed Elevations

Scale 1:50 @ A1	Drawn CJR	Date 08.10.23
Ref 1043-S75-XX-DR-A-20002	Rev. B	