


NOTE  
 Drawing use for status issued for only. Feasibility & Planning drawings are not intended for construction or manufacture. J Mahoney Architects Ltd cannot accept any responsibility for issues arising due to this.


All dimensions to be checked on site and any discrepancies to be notified prior to the commencement of work.

Do not scale from this drawing. If in doubt ask


© J Mahoney Architects

 


SW Elevation

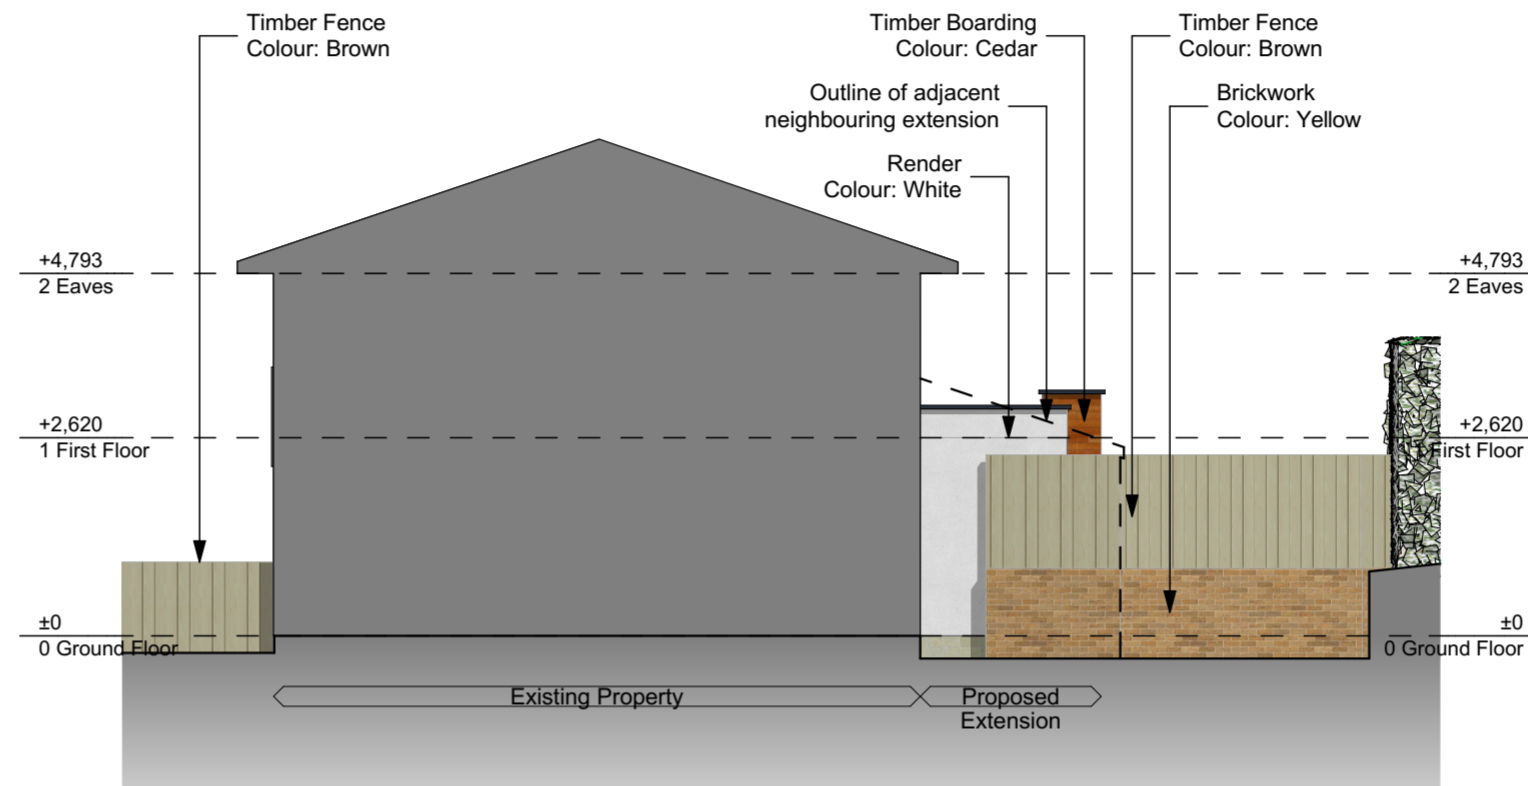

NW Elevation

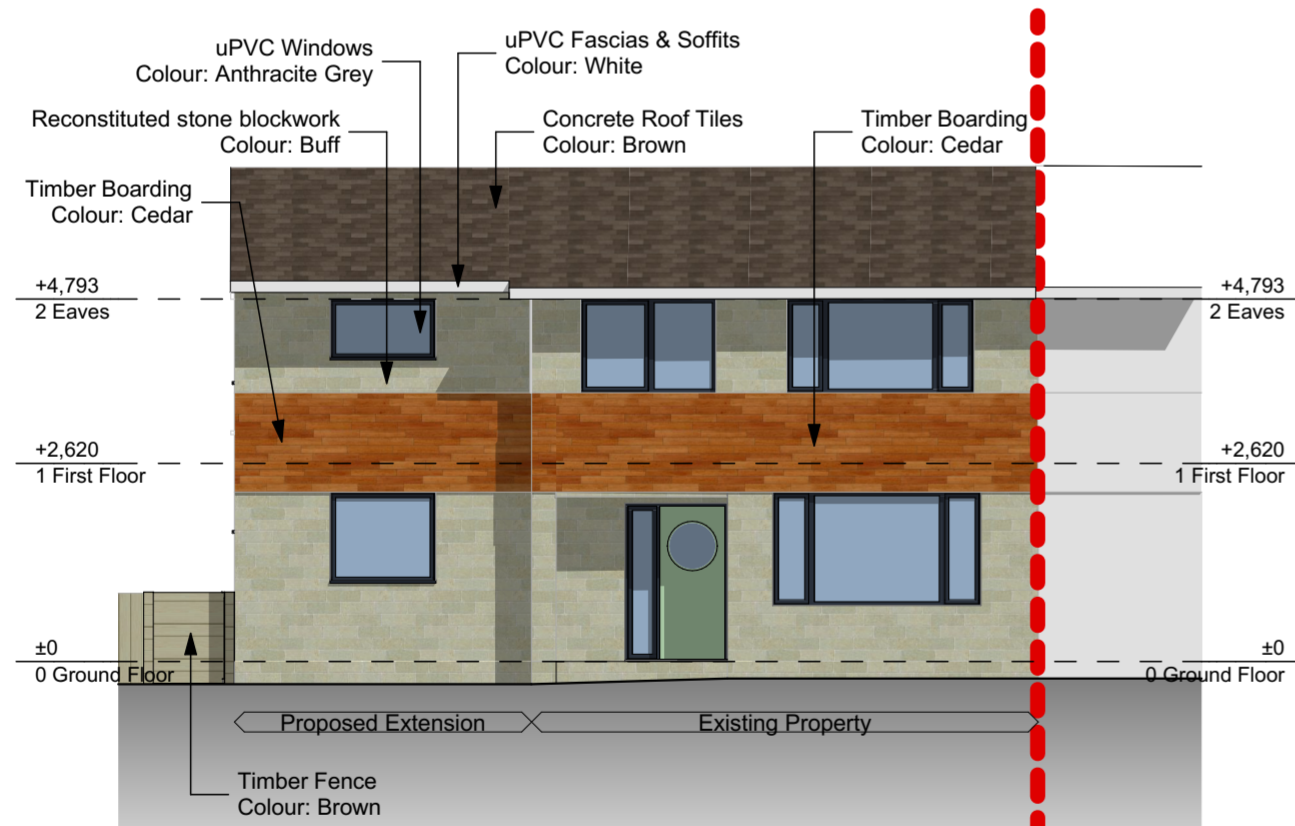

NE Elevation

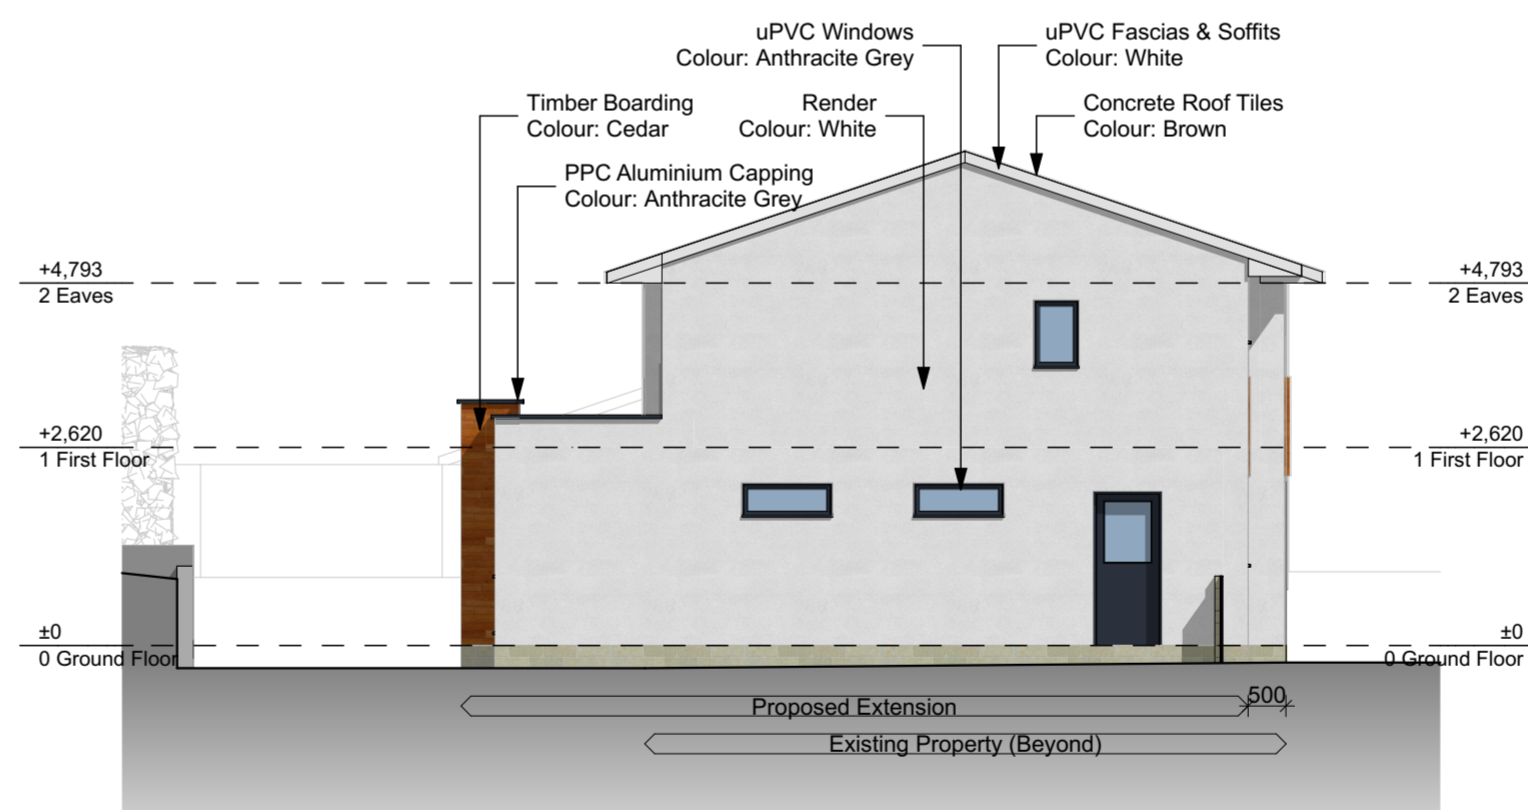

SE Elevation

C	Side extension stepped back to achieve 500mm clear from existing building line. Front elevation materials reverted to as existing and extension front elevation to match existing property. Updated to planning issue	08.09.23	JFM
B		17.02.22	JFM
A	Initial Issue	07.02.22	JFM
Rev	Revision Notes	Date	Initial

status **PLANNING**

**J Mahoney Architects**  
 Design & Planning

J Mahoney Architects,  
 25 Millstones, Oxspring  
 Sheffield, S36 8WZ

Tel: 07577572695  
 Email: Jmahoneyarchitects@gmail.com

client  
**Sarah & Dale Shaw**

job title  
**Cedarwoods  
 Sheffield Road  
 Oxpsring  
 S36 8YW**

drg title  
**Proposed Elevations**

date **February 2022** drawn **JFM**

scale **1:100** sheet **A2**

drwg no & revision  
**DSS-JMA-ZZ-ZZ-DR-A-(10)002C**