




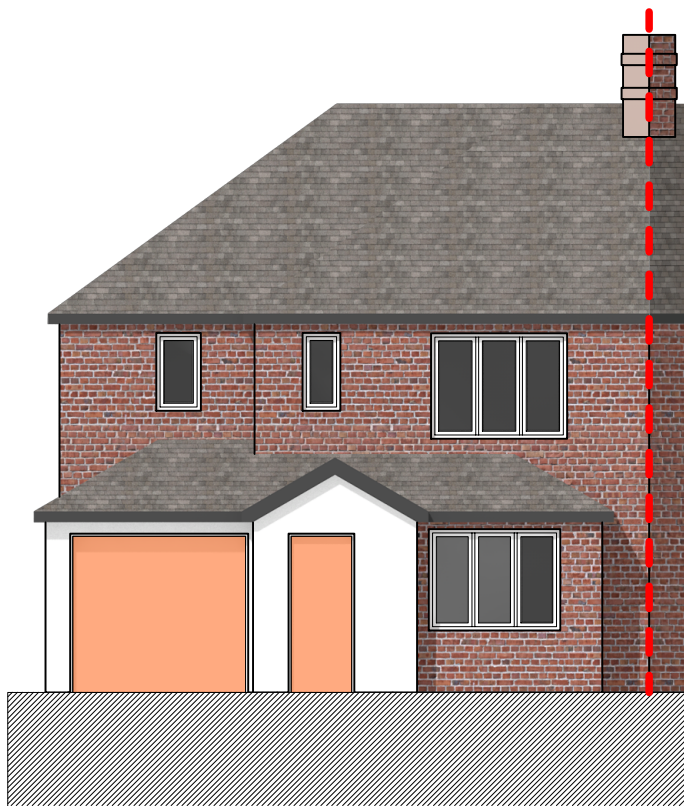


1 Proposed Front Elevation
Scale: 1:100

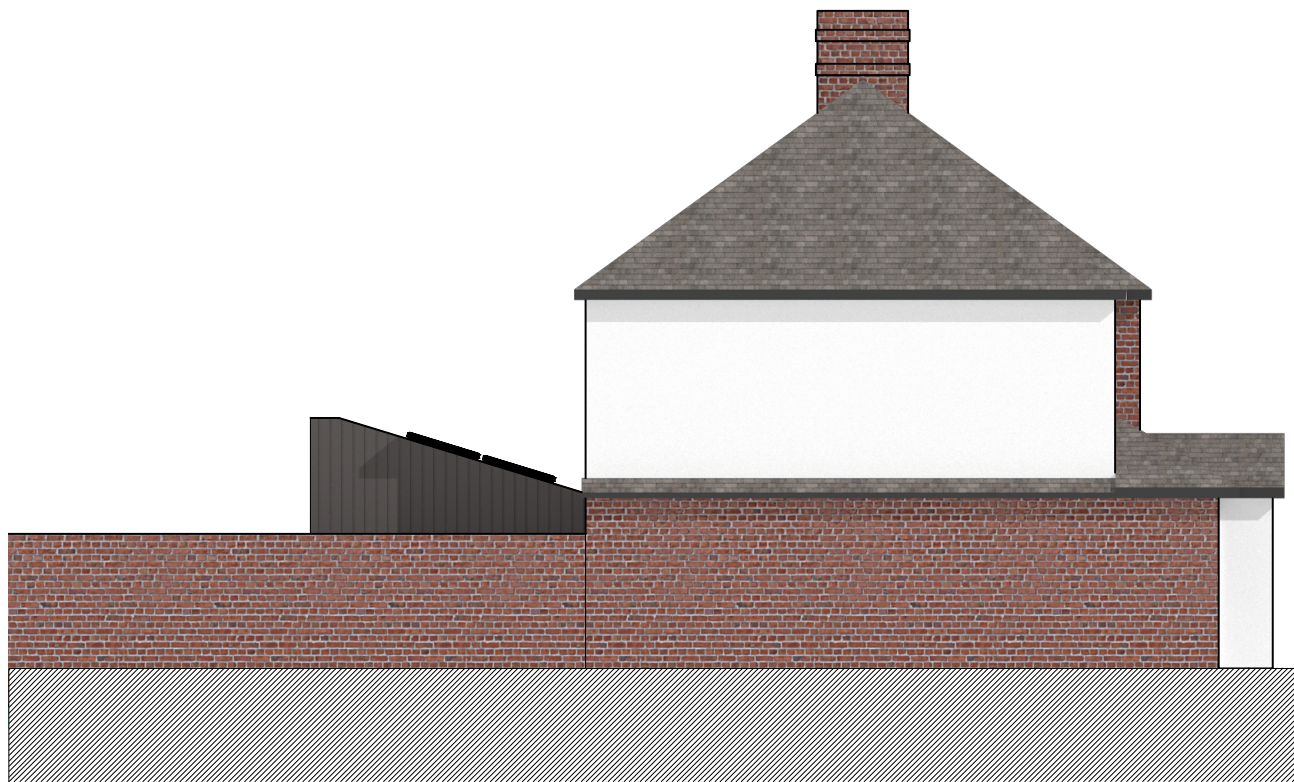

2 Proposed Side Elevation
Scale: 1:100

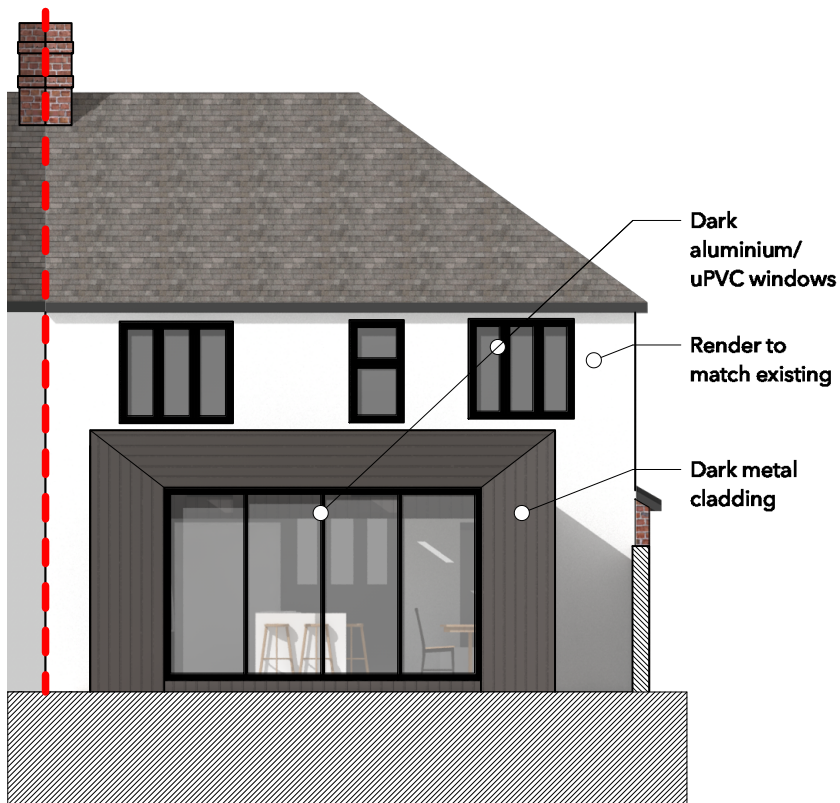

3 Proposed Rear Elevation
Scale: 1:100

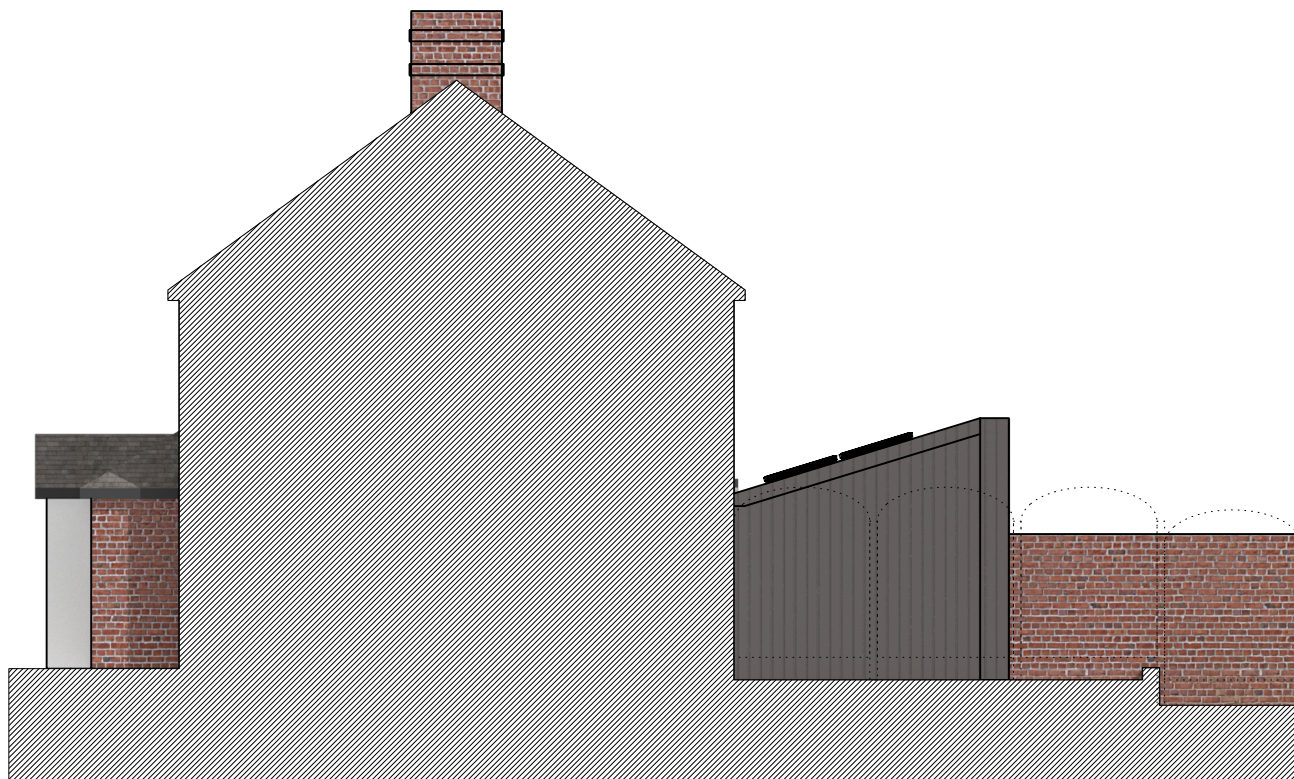

4 Proposed Side Elevation / No.11 Section
Scale: 1:100

NOTES:

1. All work is subject to Building Control approval and should comply with the relevant British Standards. On-site Building Regulations compliance is the responsibility of the Contractor.
2. The Contractor is responsible for checking dimensions on site before construction. Please direct any queries to the architect.
3. These drawings are to be read alongside the structural engineers' package if used for construction.
4. This drawing is the copyright of Astrid Architects Ltd. and should not be reproduced in whole or in part without their written permission.

P1 29/10/2024

First Issue

revisions:
All dimensions and areas are approximate and are to be verified on site. Do not scale.

Purpose of issue:

For Planning

Astrid
ARCHITECTS

117-119 West Bar, Sheffield
astridarchitects.co.uk
0114 4000086

Client:

Mick & Rae Upperdine

Project Title:

**9 Parkhill Road, Wombwell,
Barnsley, S73 0BE**

Drawing No:

2438-AA-00-ZZ-DR-PL-00201

Drawing Title:

Proposed Elevations

Project No:	By:	Rev:	Scale:
2438	JS	P1	1:50@A1 1:100@A3

