
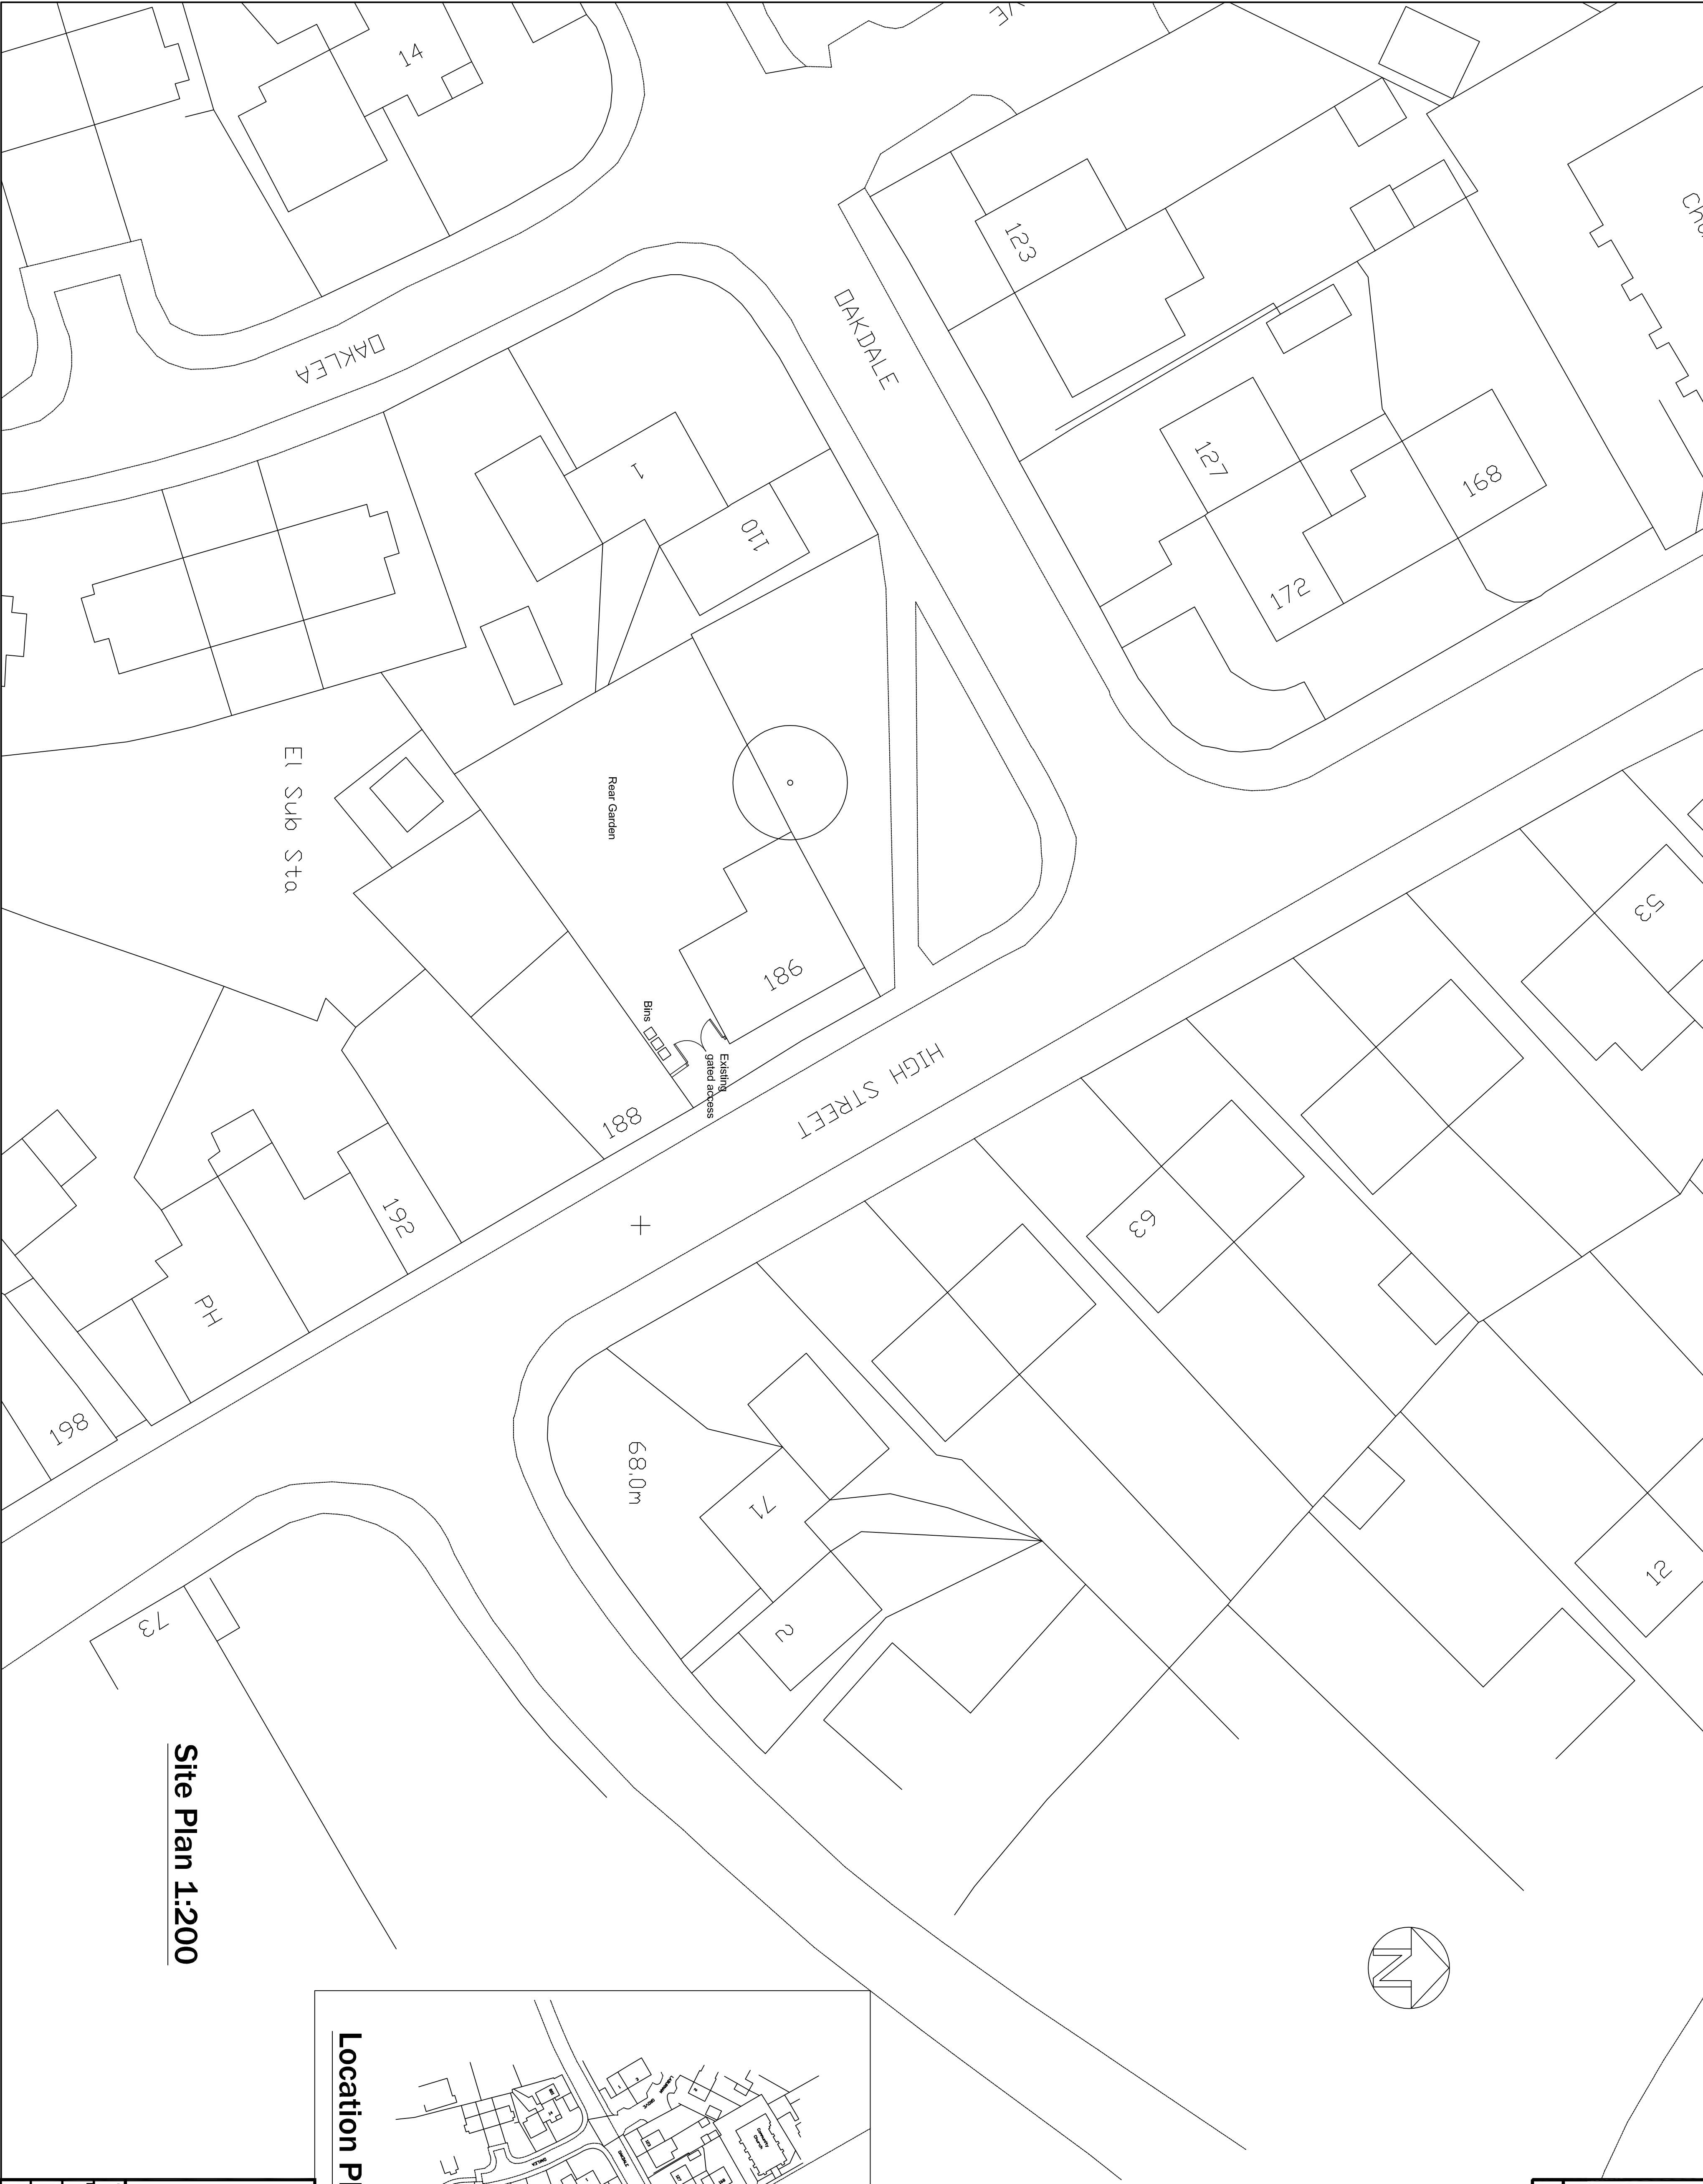


General Notes
Do not scale from this drawing. If in doubt ask.
Copyright exists on all drawings and drawing should not be copied without the consent of P N Bakes Architectural Consultancy.
Drawing to be read in conjunction with all relevant Specifications and other Consultants drawings.
All dimensions and levels to be checked on site prior to commencement. Immediately on completion of the work the Contractor shall be notified by P N Bakes Architectural Consultancy of any defects or omissions.
All materials and workmanship to comply with British Standards and Codes of Practice and meet current Building Regulations.

Ref.	Revision	Date
------	----------	------

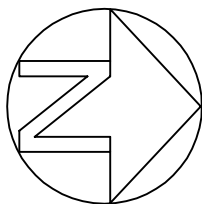

Location Plan 1:1250

PNBakes
Architectural Consultancy

23 Market Street, Thornton, Bradford, BD13 3HW
Tel/Fax : 01274 830355 Mobile : 07989 579231
Email : philbakes@aol.com

Client : Lister Care Group

Plan : Site Layout and Location Plans

Project : 186 High Street, Worsborough,
Barnsley, S70 4SQ

Drawing No. : BN/22/1539/01 Scale : 1:200, 1:1250 Date : Aug. 22
© A1

Site Plan 1:200