


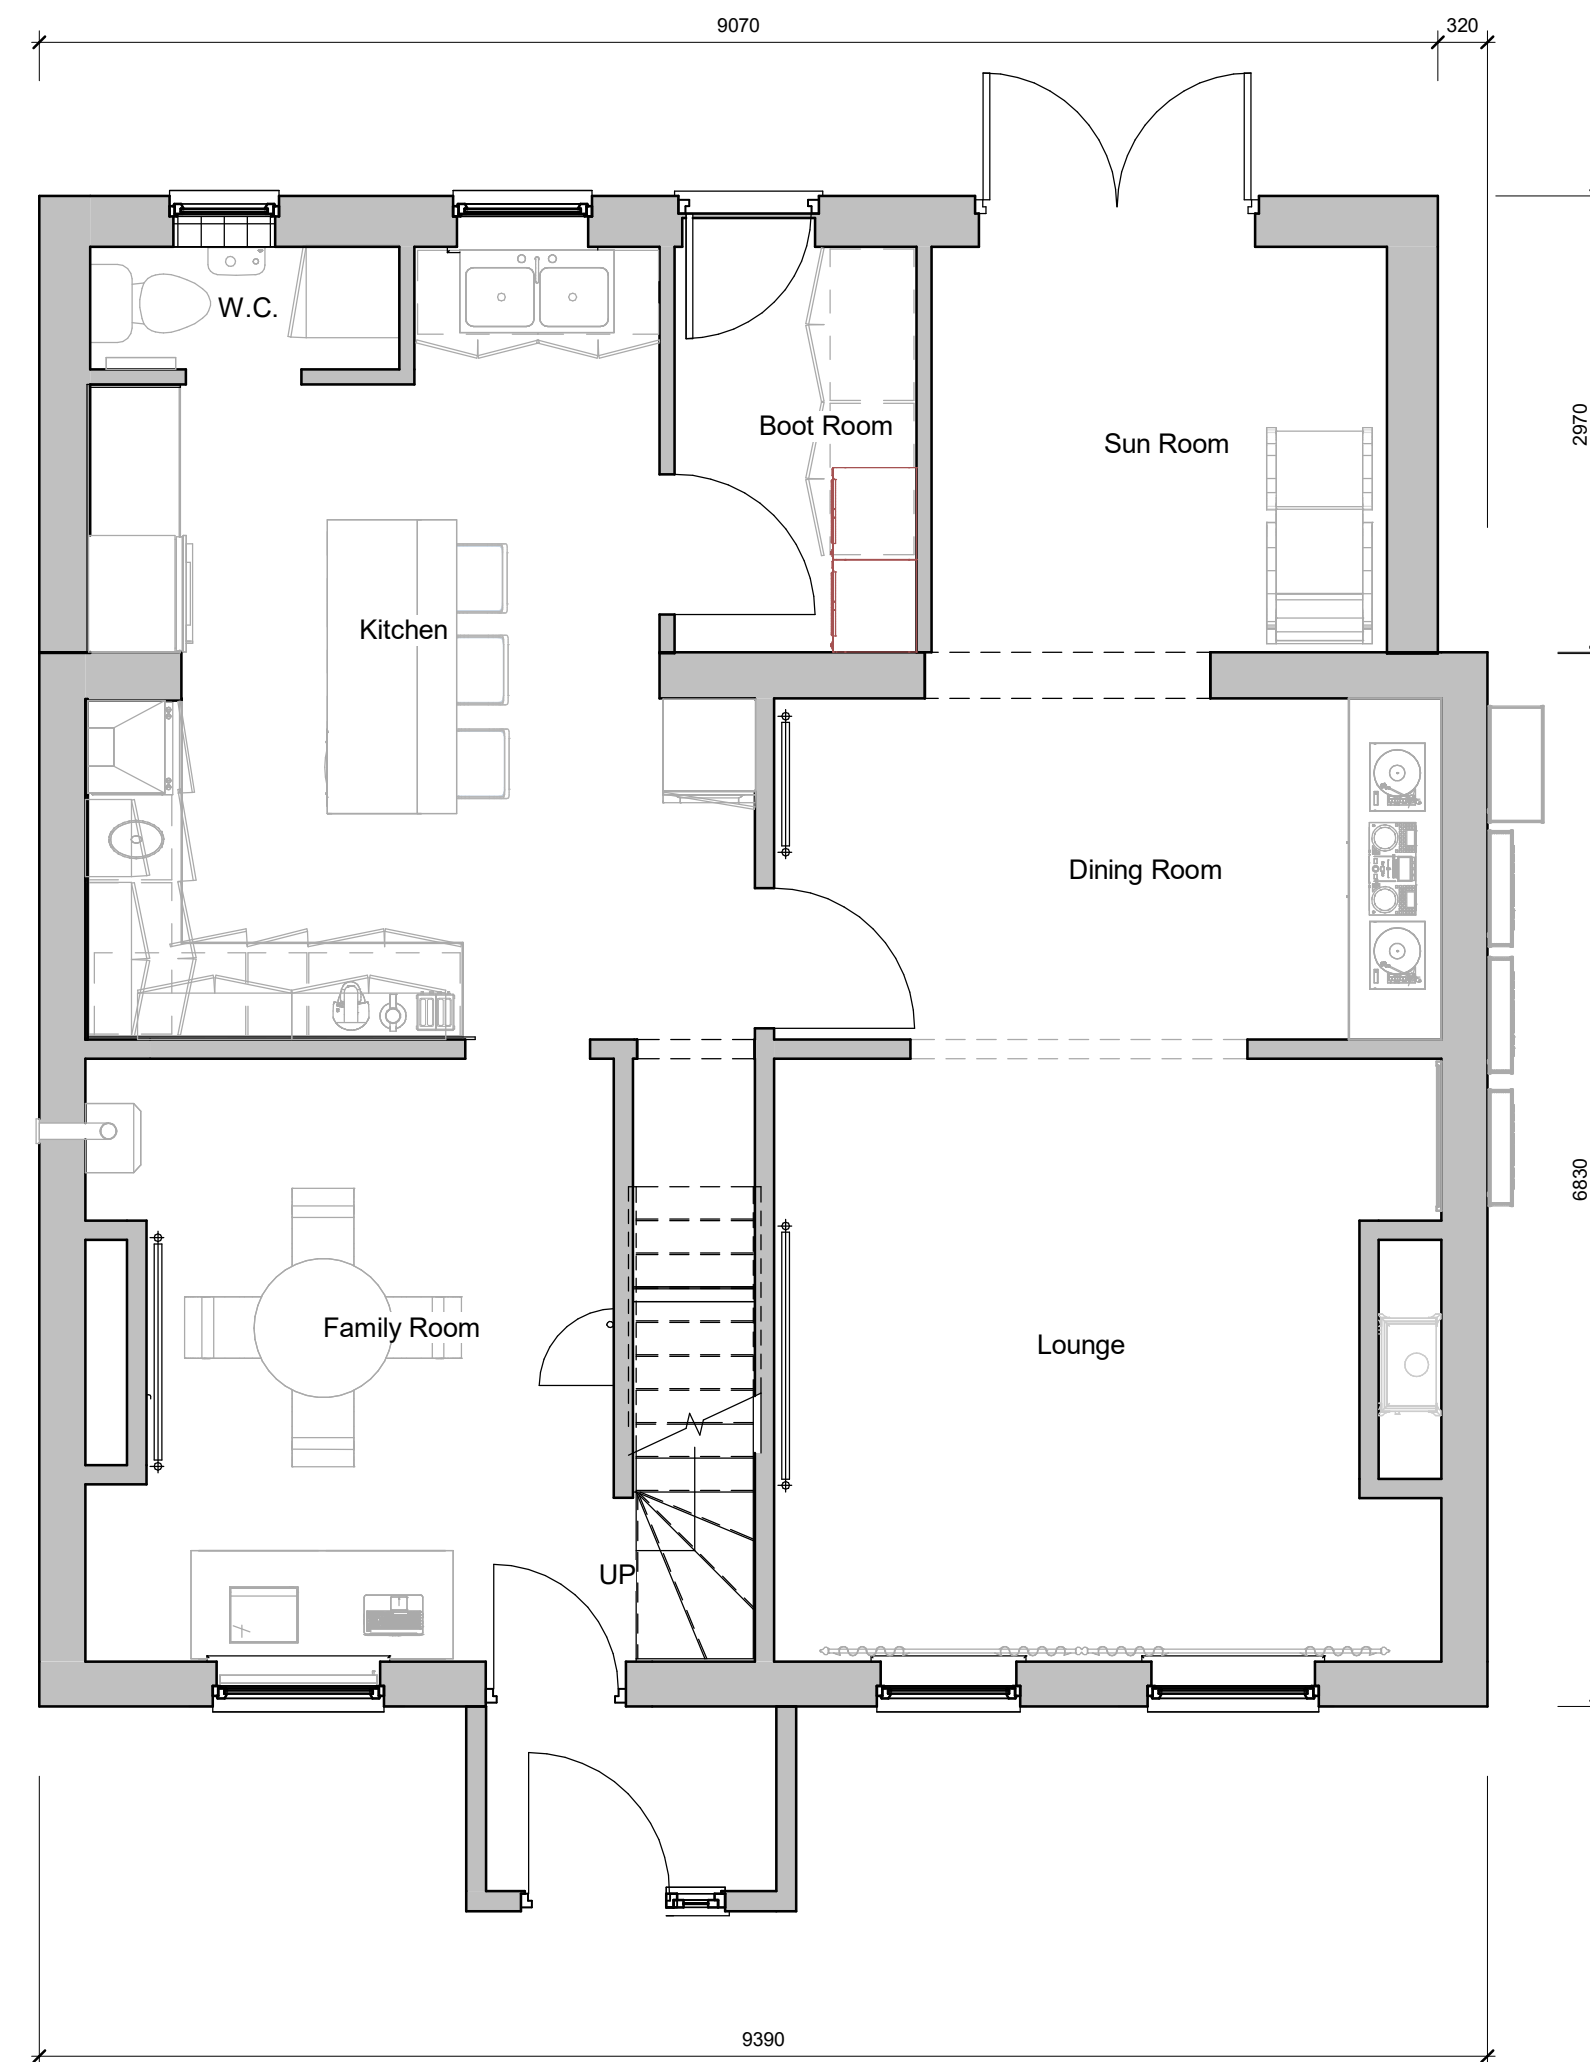

5550

Ensuite

B4

Bathroom

B3

Hall

B1

DN

B2

9390

Area Schedule (Proposed)
Total Habitable Area
150.11 m ²

[illegible]

26 Church St.
Gawber
S.Yorks
S75 2RH

Tel: 01226 828972
Mob: 07974116241
<https://bennorth60.wixsite.com/ncdb>

PROPOSED REAR
EXTENSION
MR B NORTH

26 CHURCH ST. BARNESLEY. S752RH

PROPOSED FLOOR PLANS

Drawing Number	Revision
NCDB- BN- A104	A

0 1 2 3 4

GRAPHIC SCALE: 1:50

THIS DRAWING IS COPYRIGHT : CONTRACTORS MUST CHECK ALL DIMENSIONS ON SITE : USE WRITTEN DIMENSIONS ONLY : ANY DISCREPANCIES MUST BE REPORTED TO DESIGN OFFICE BEFORE PROCEEDING