




Drawing No.	Rev No.
MSC001 -003	A

 

TILES COLOUR TO MATCH EXISTING

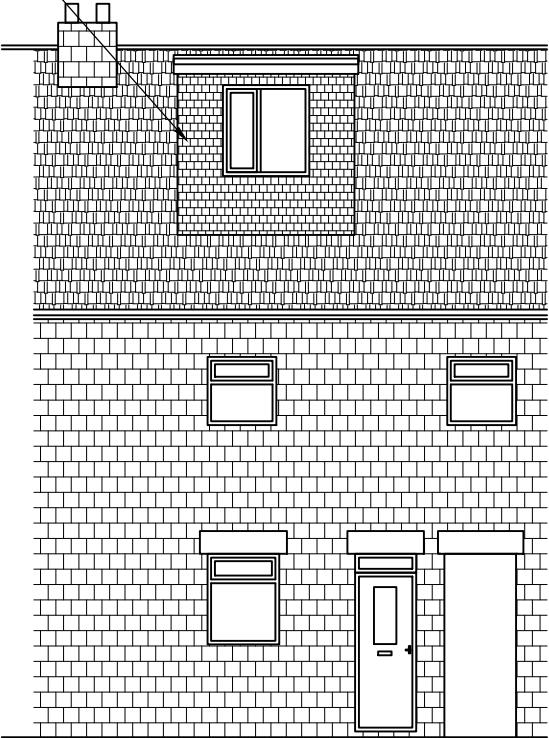


PROPOSED FRONT ELEVATION
SCALE 1:100 AT A3

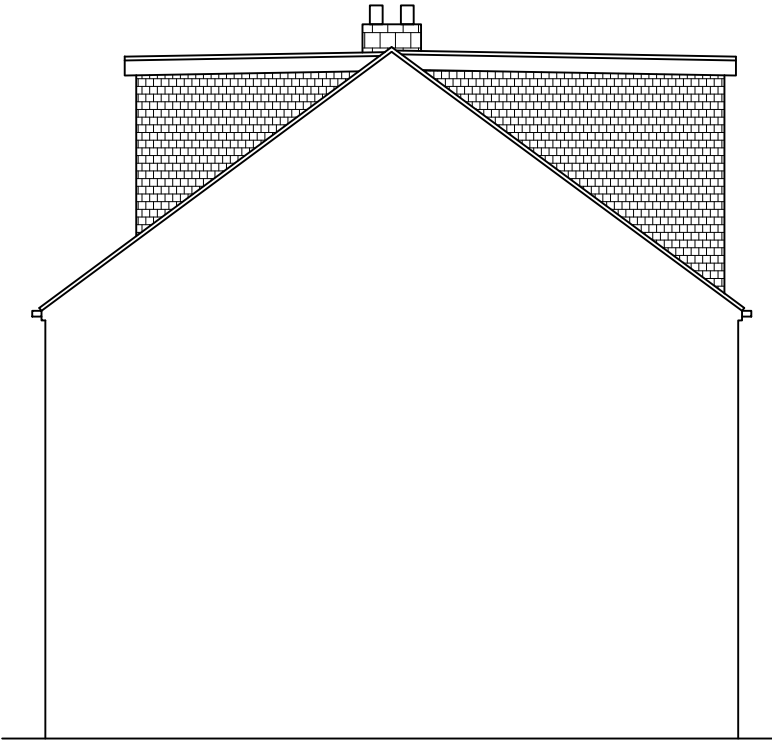


PROPOSED END ELEVATION
SCALE 1:100 AT A3

TILES COLOUR TO MATCH EXISTING

DORMER UNDER CONSTRUCTION UNDER GPDO

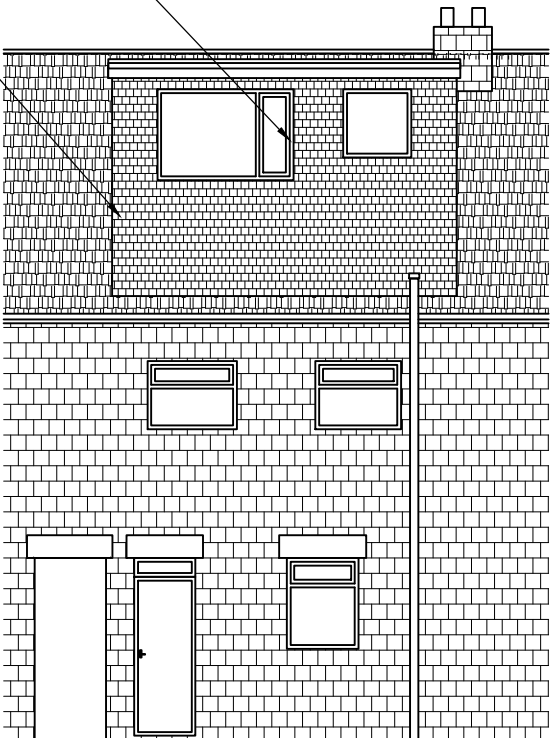

PROPOSED REAR ELEVATION
SCALE 1:100 AT A3

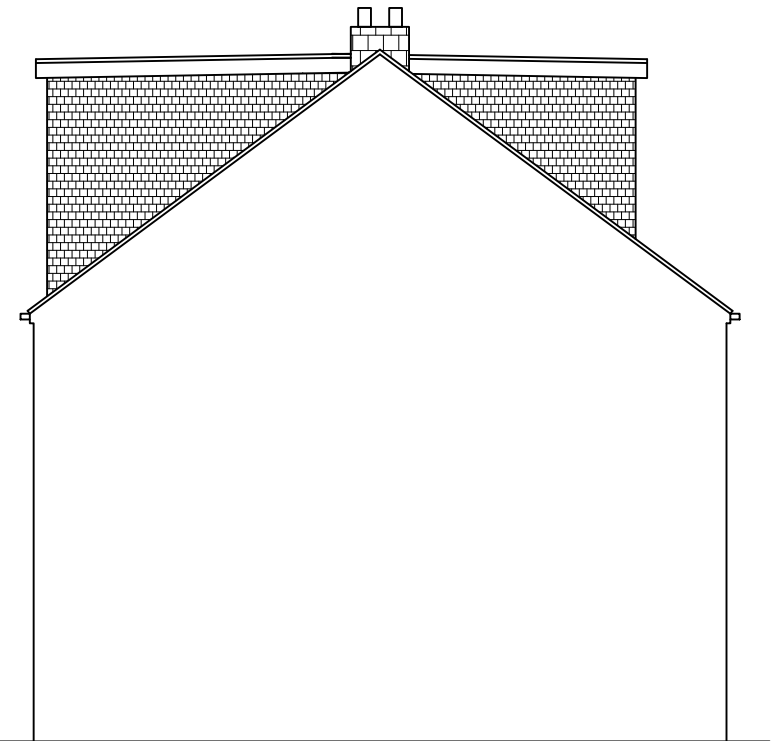

PROPOSED END ELEVATION
SCALE 1:100 AT A3

DO NOT SCALE: Contractor to check all dimensions and report any omissions or errors

NOTES

A	Front dormer added				23/01/24
Rev	Description	By	Chk	App	Date

JRB DESIGNS Ltd
1 Saville Road
Cudworth
Barnsley
S72 8LT
Tel: 01226 383542
Fax: 01226 380078
Mob: 07970 541192
Email: john@jrbdesigns.co.uk

This drawing is copyright. © jrbdesigns Ltd.

Client
MR SHIROM CHABRA

Drawing Title
PROPOSED ELEVATIONS

Address
**46 DODWORTH ROAD
BARNSLEY
S70 6EB**

Project Title:
**PROPOSED LOFT CONVERSION
WITH FRONT FACING DORMER**

Purpose of Issue:
CONSTRUCTION

Drawing Status
FIRST ISSUE

Scale at A3 AS SHOWN	Drawn By JRB	Date 10/08/2023
Checked By	Date 10/08/2023	Approved By Date 10/08/2023
Project No. MSC001	Drawing No. 003	Revision A

APPROVAL ☒ INFORMATION ☐ TENDER ☐ CONTRACT ☐ CONSTRUCTION ☐