


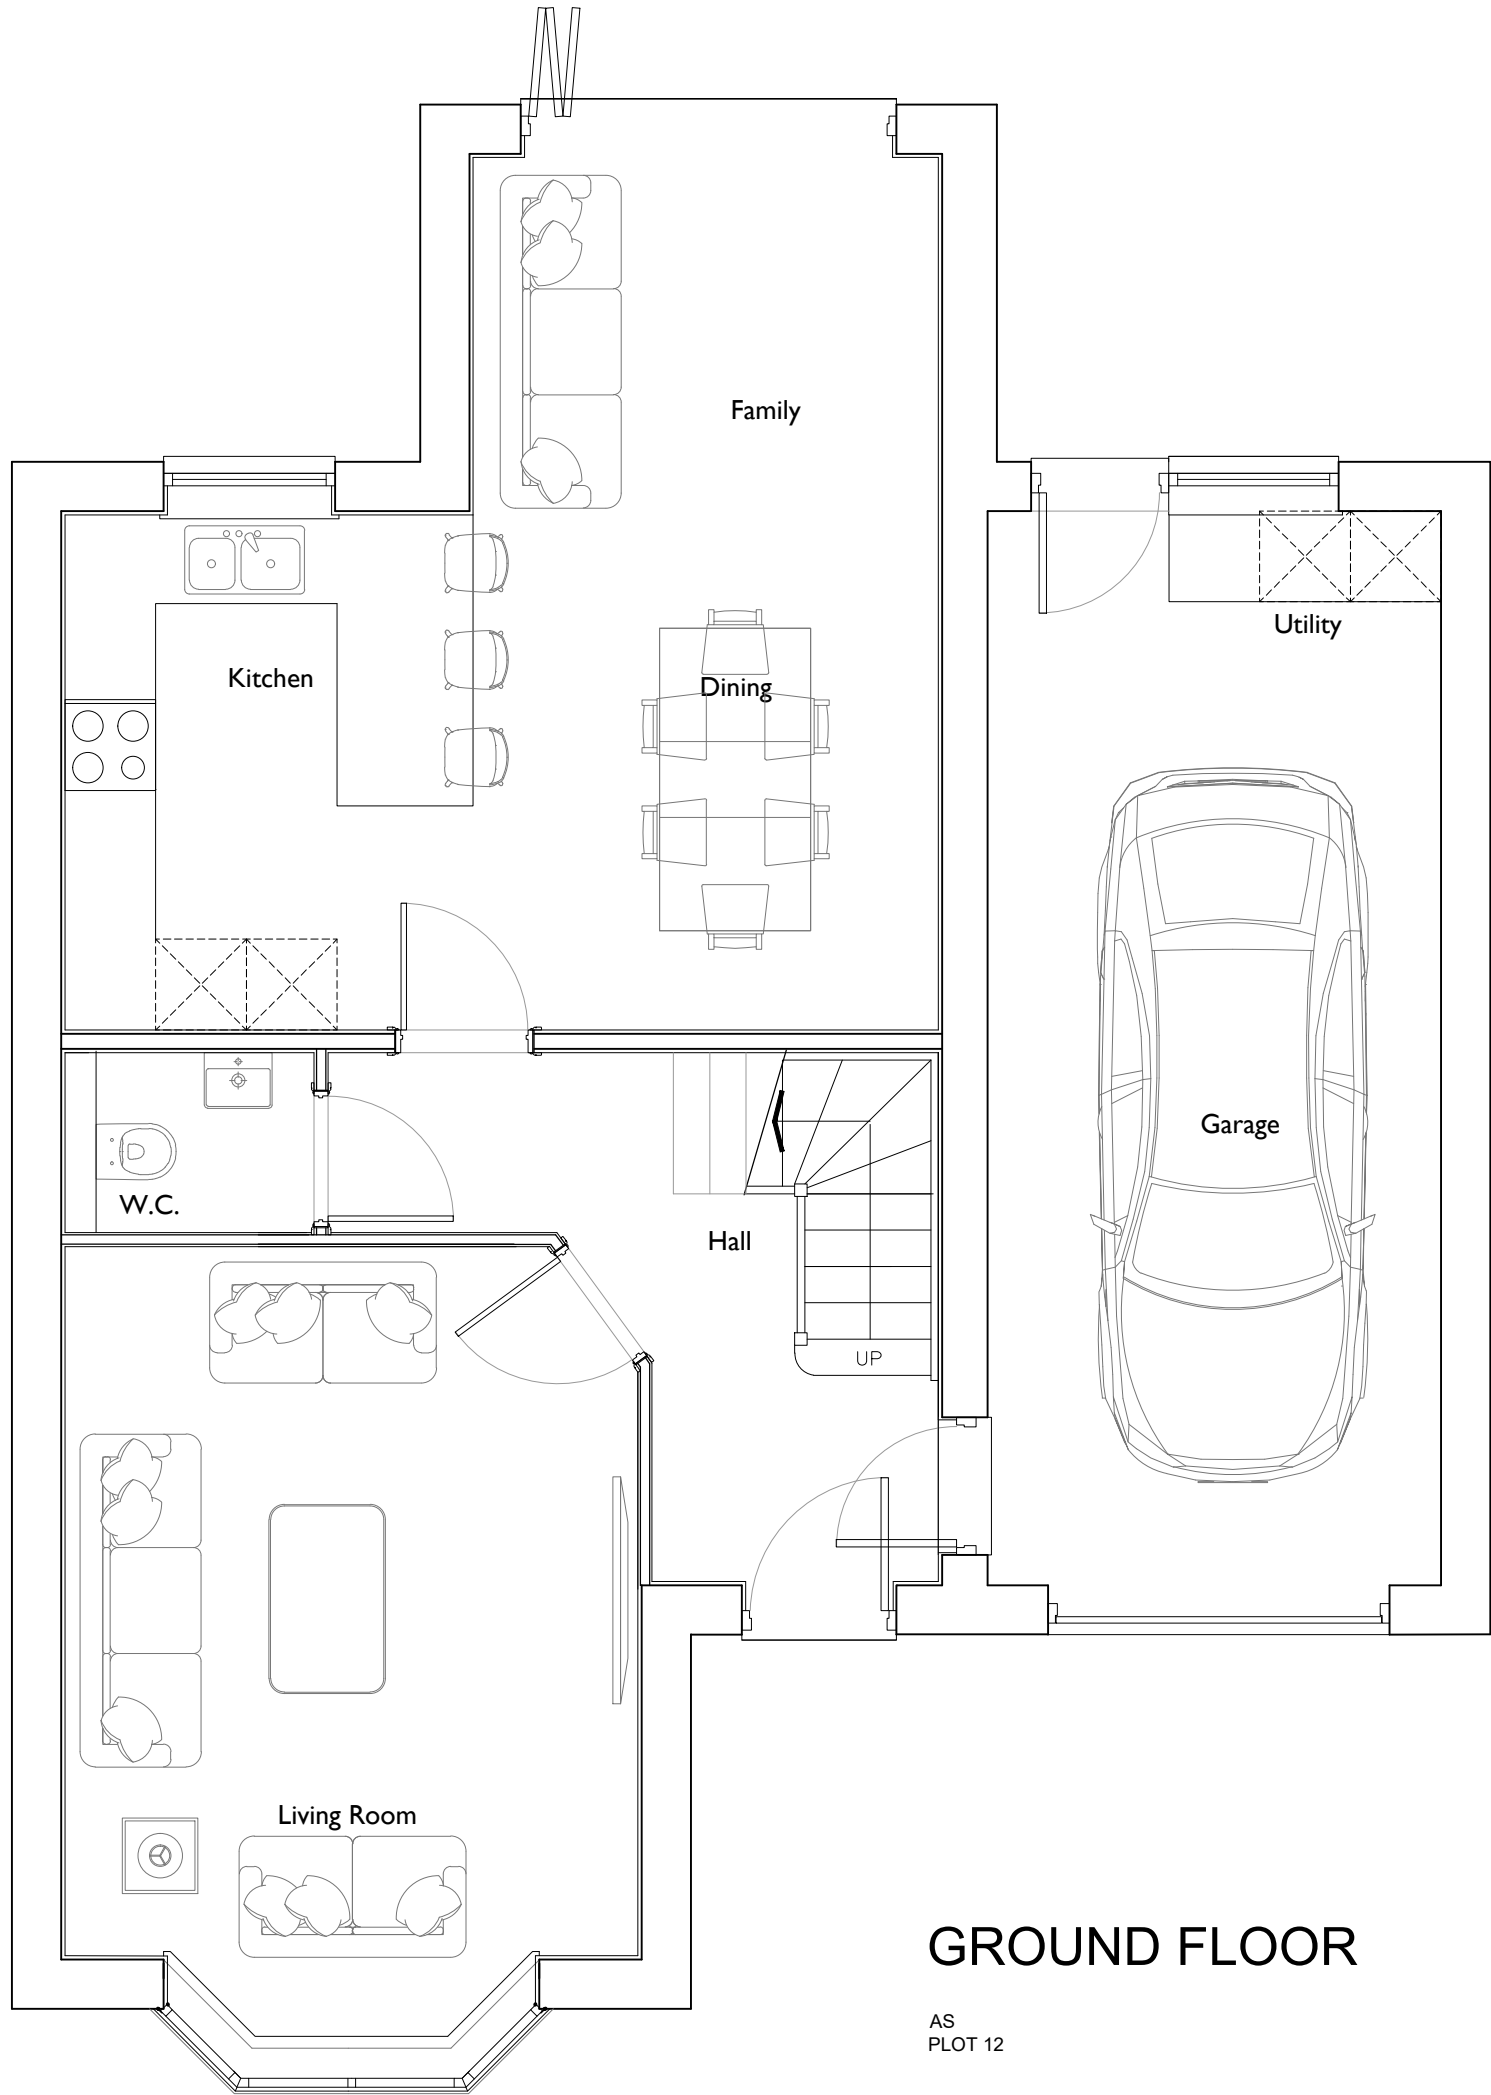

Date 06.10.21	Description Plot numbering updated.	Rev A	House Type N404	Thorpe Arch Grange Walton Road Thorp Arch LS23 7BA	Scale @ A3 1:50	Date 18/03/21
			Drawing Title Ground Floor Plan		Drawn JL	Checked
			Site Thurlstone		Drawing No. TS-N404.01	Rev. A

