

WEST ELEVATION


INTERLOCKING  
CONCRETE  
TILES

GREY  
ALUMINIUM  
FRAMES


STONE  
SURROUND  
TO  
WINDOWS &  
DOORS

OFF WHITE  
RENDER  
TO  
EXTERNAL  
WALLS

GLASS  
BALCONY

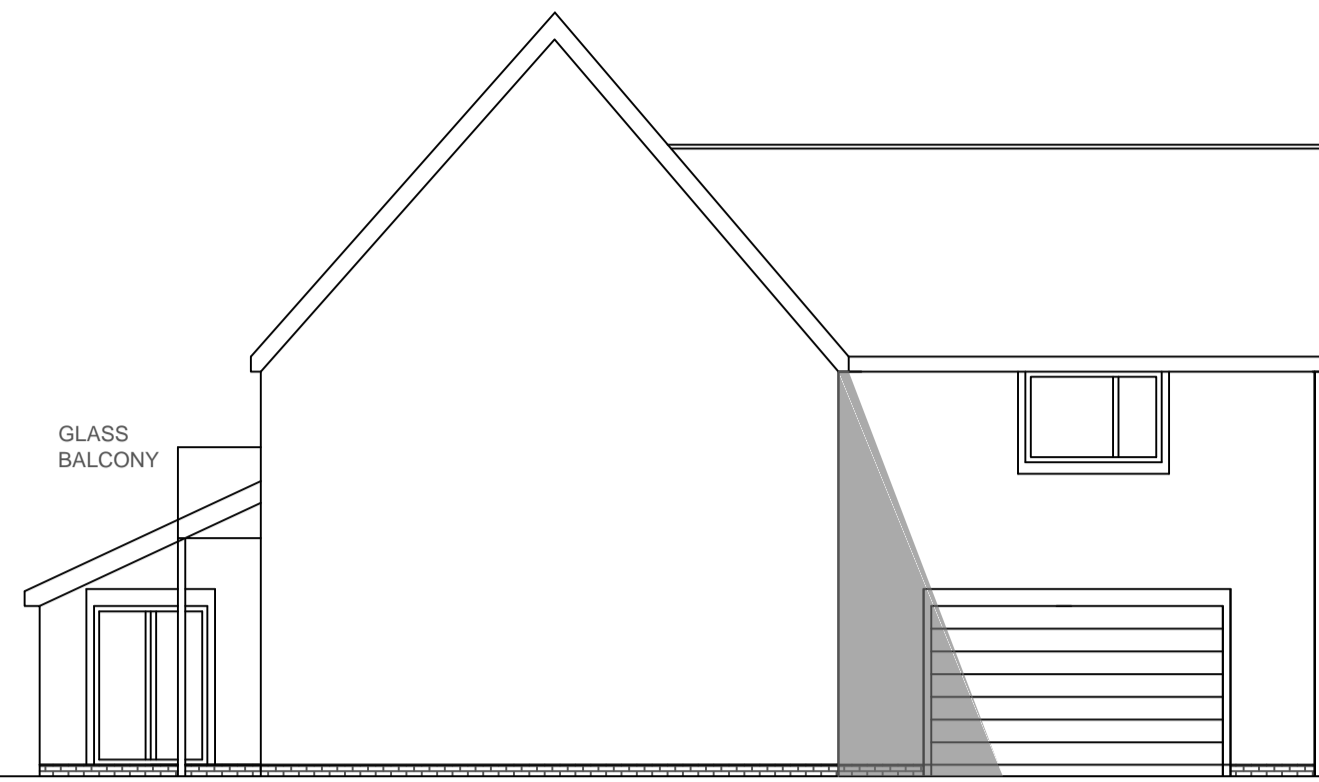


SOUTH ELEVATION

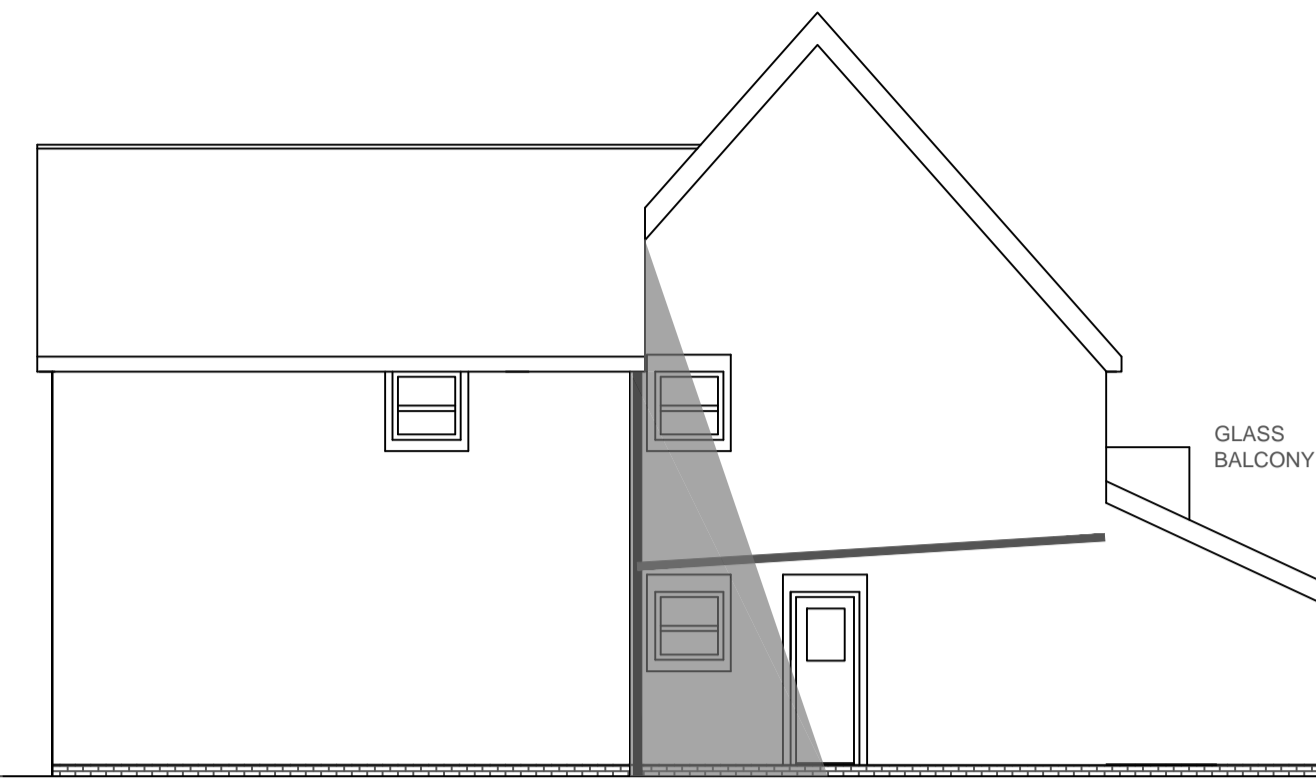


NORTH ELEVATION




EAST ELEVATION

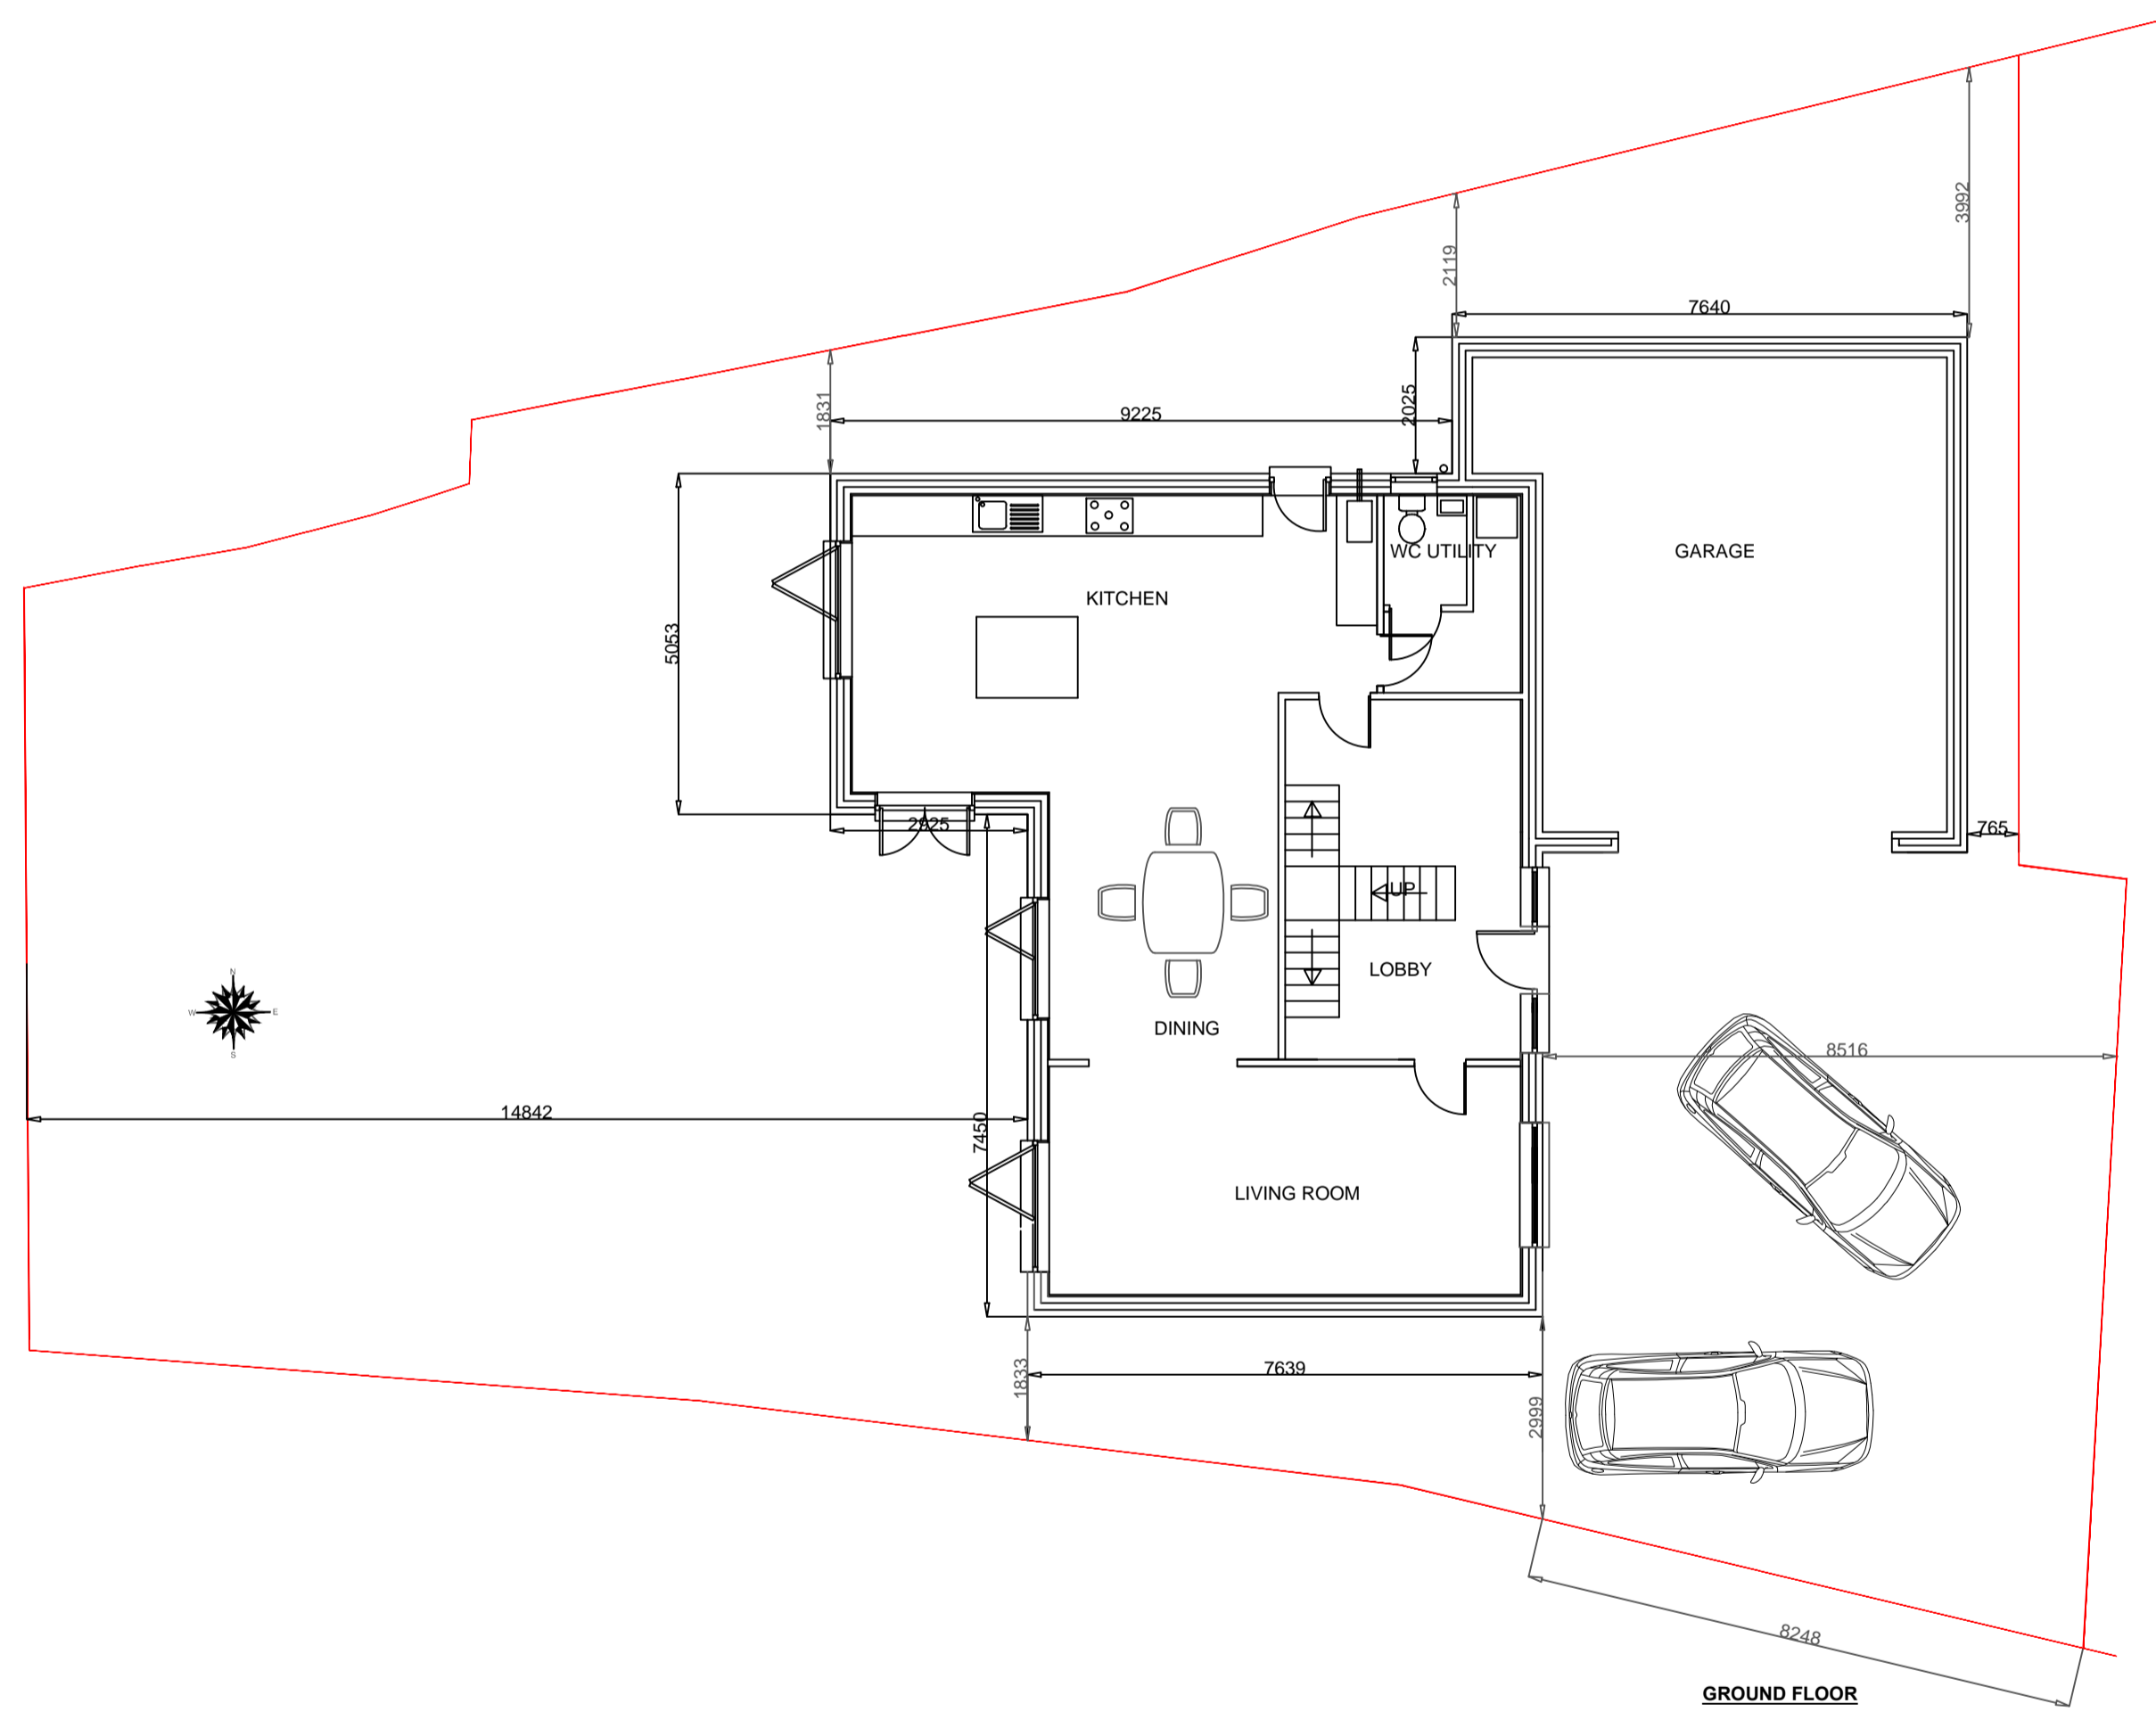


GROUND FLOOR

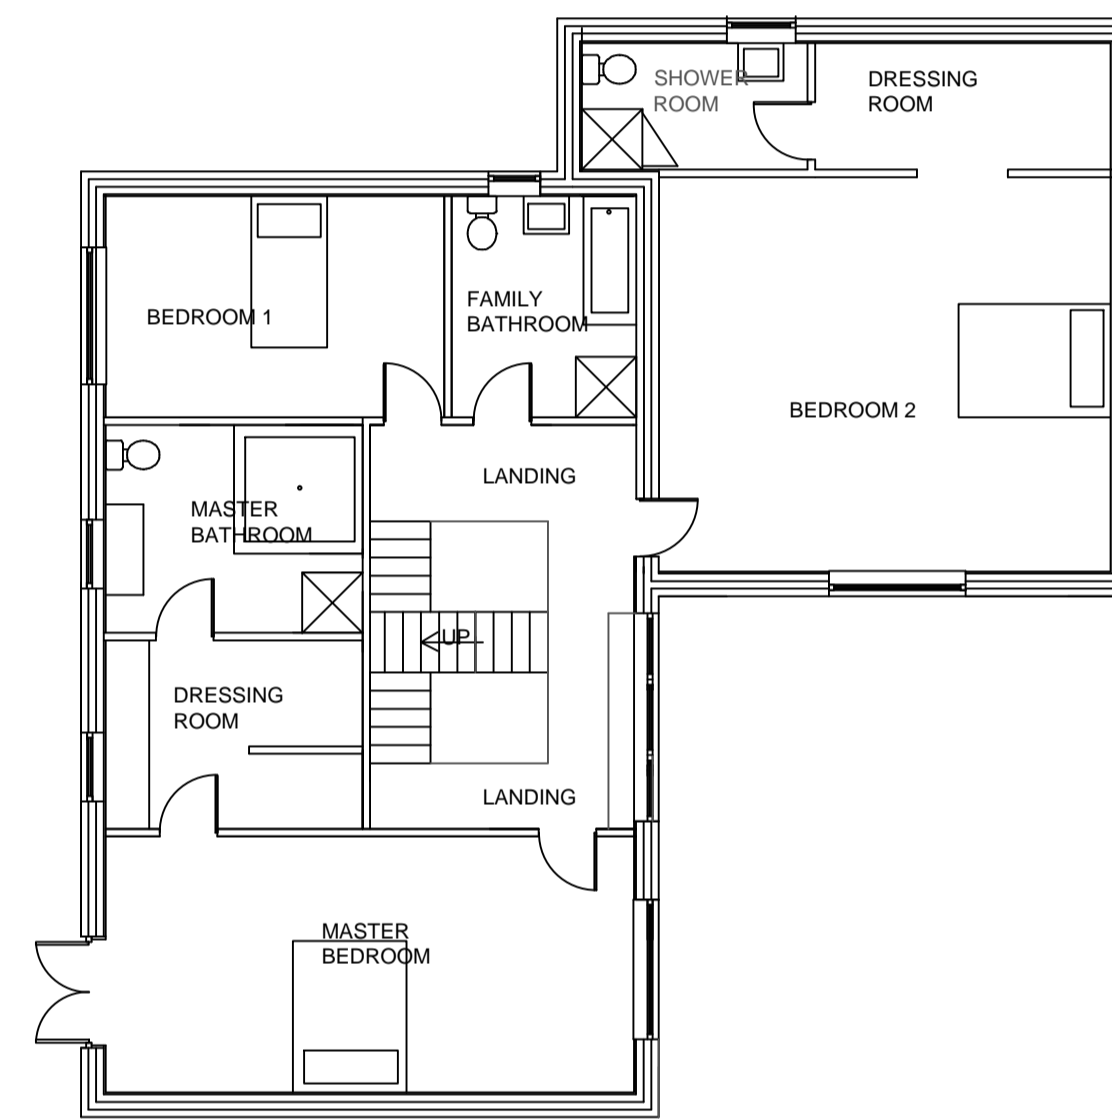

FIRST FLOOR

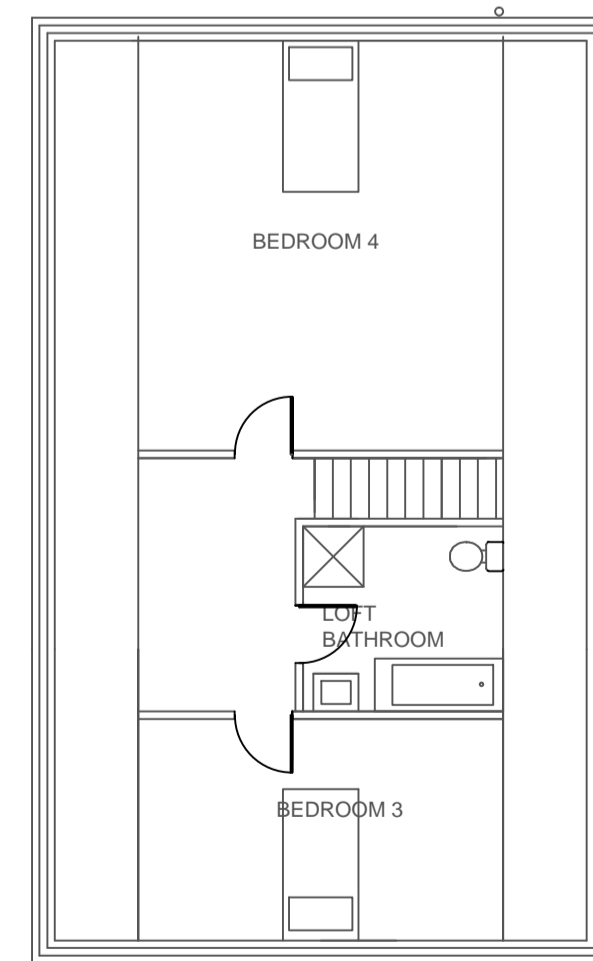

SECOND FLOOR

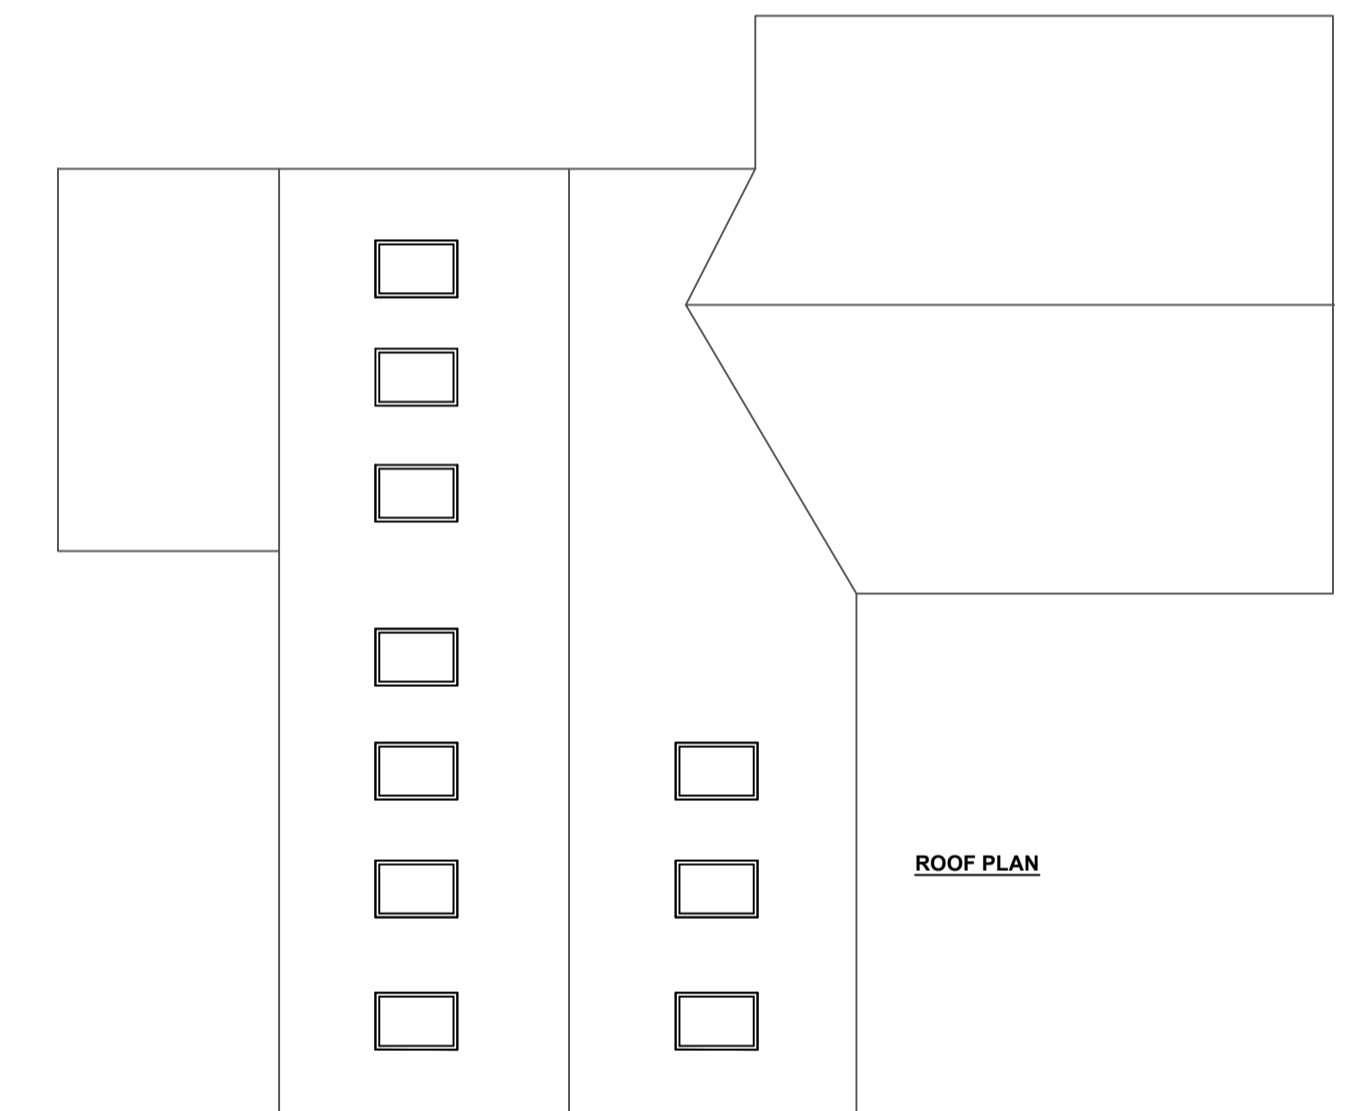

ROOF PLAN

Plot 4, Land off Ringway,  
Bolton on Dearne,  
Barnsley

Mr M Peverley

**N Murray Design**

44 Ten Acre Road, Kimberworth Park  
Rotherham, S61 3RJ

Email: nmurraydesign@gmail.com  
Tel: 0750 8616377

Scale	Date	Drawing No	Rev
1:100	13/9/21	1PP	B