


PROPOSED GROUND FLOOR PLAN
SCALE 1:50



PROPOSED FIRST FLOOR PLAN
SCALE 1:50

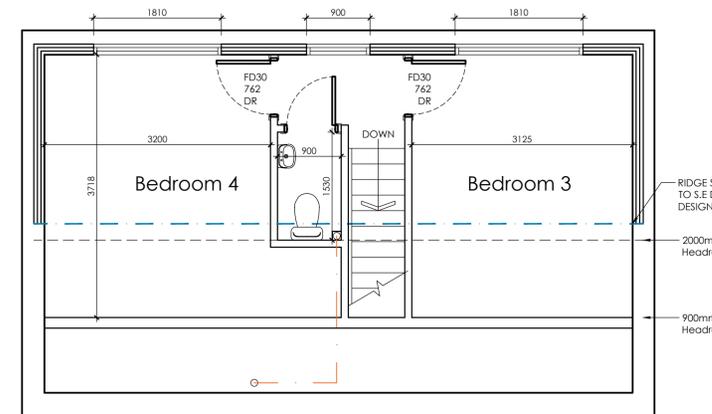

PROPOSED SECOND FLOOR PLAN
SCALE 1:50



PROPOSED FRONT ELEVATION
SCALE 1:100



PROPOSED SIDE ELEVATION
SCALE 1:100



PROPOSED REAR ELEVATION
SCALE 1:100



PROPOSED SIDE ELEVATION
SCALE 1:100

		OFFICE ONE, DRILL HALL, 11 EASTGATE, BARNSELEY, S70 2EU		Phone: 01226 208482 Email: info@whiteagus.co.uk Web: www.whiteagus.co.uk	
Project: PROPOSED ALTERATIONS AT 2 BERRY DRIVE, ROYSTON BARNSELEY, S71 4GB			Client: ADAM & AIMEE SHAW		
Drawing Title: PROPOSED PLANS		Date: JULY 2025	Scale: 1:50 & 1:100 @ A1		Ref: 25-040
Date: 13/08/2025	Suffix: A	Description: REVISED TO CLIENTS REQUIREMENTS		Date: (blank)	Suffix: (blank)
Dwg. No. 02	Rev. A				