




**EXISTING
REAR ELEVATION**
SCALE 1:100

**EXISTING
SIDE ELEVATION**
SCALE 1:100


**EXISTING
FRONT ELEVATION**
SCALE 1:100

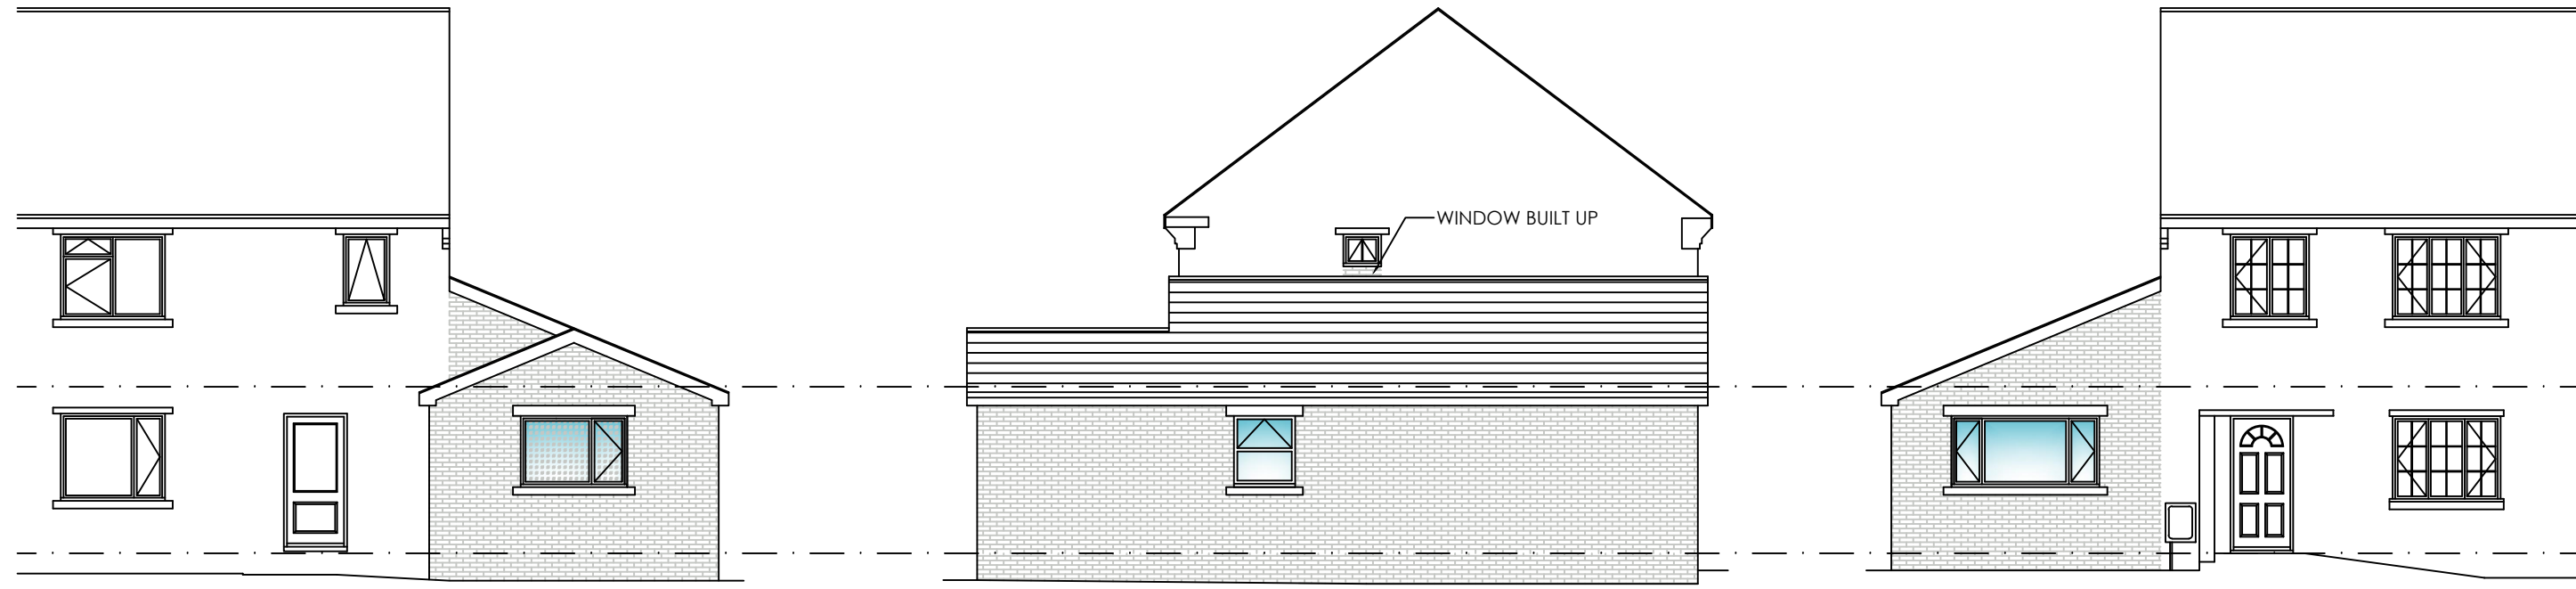

**PROPOSED
REAR ELEVATION**
SCALE 1:100

**PROPOSED
SIDE ELEVATION**
SCALE 1:100

**PROPOSED
FRONT ELEVATION**
SCALE 1:100

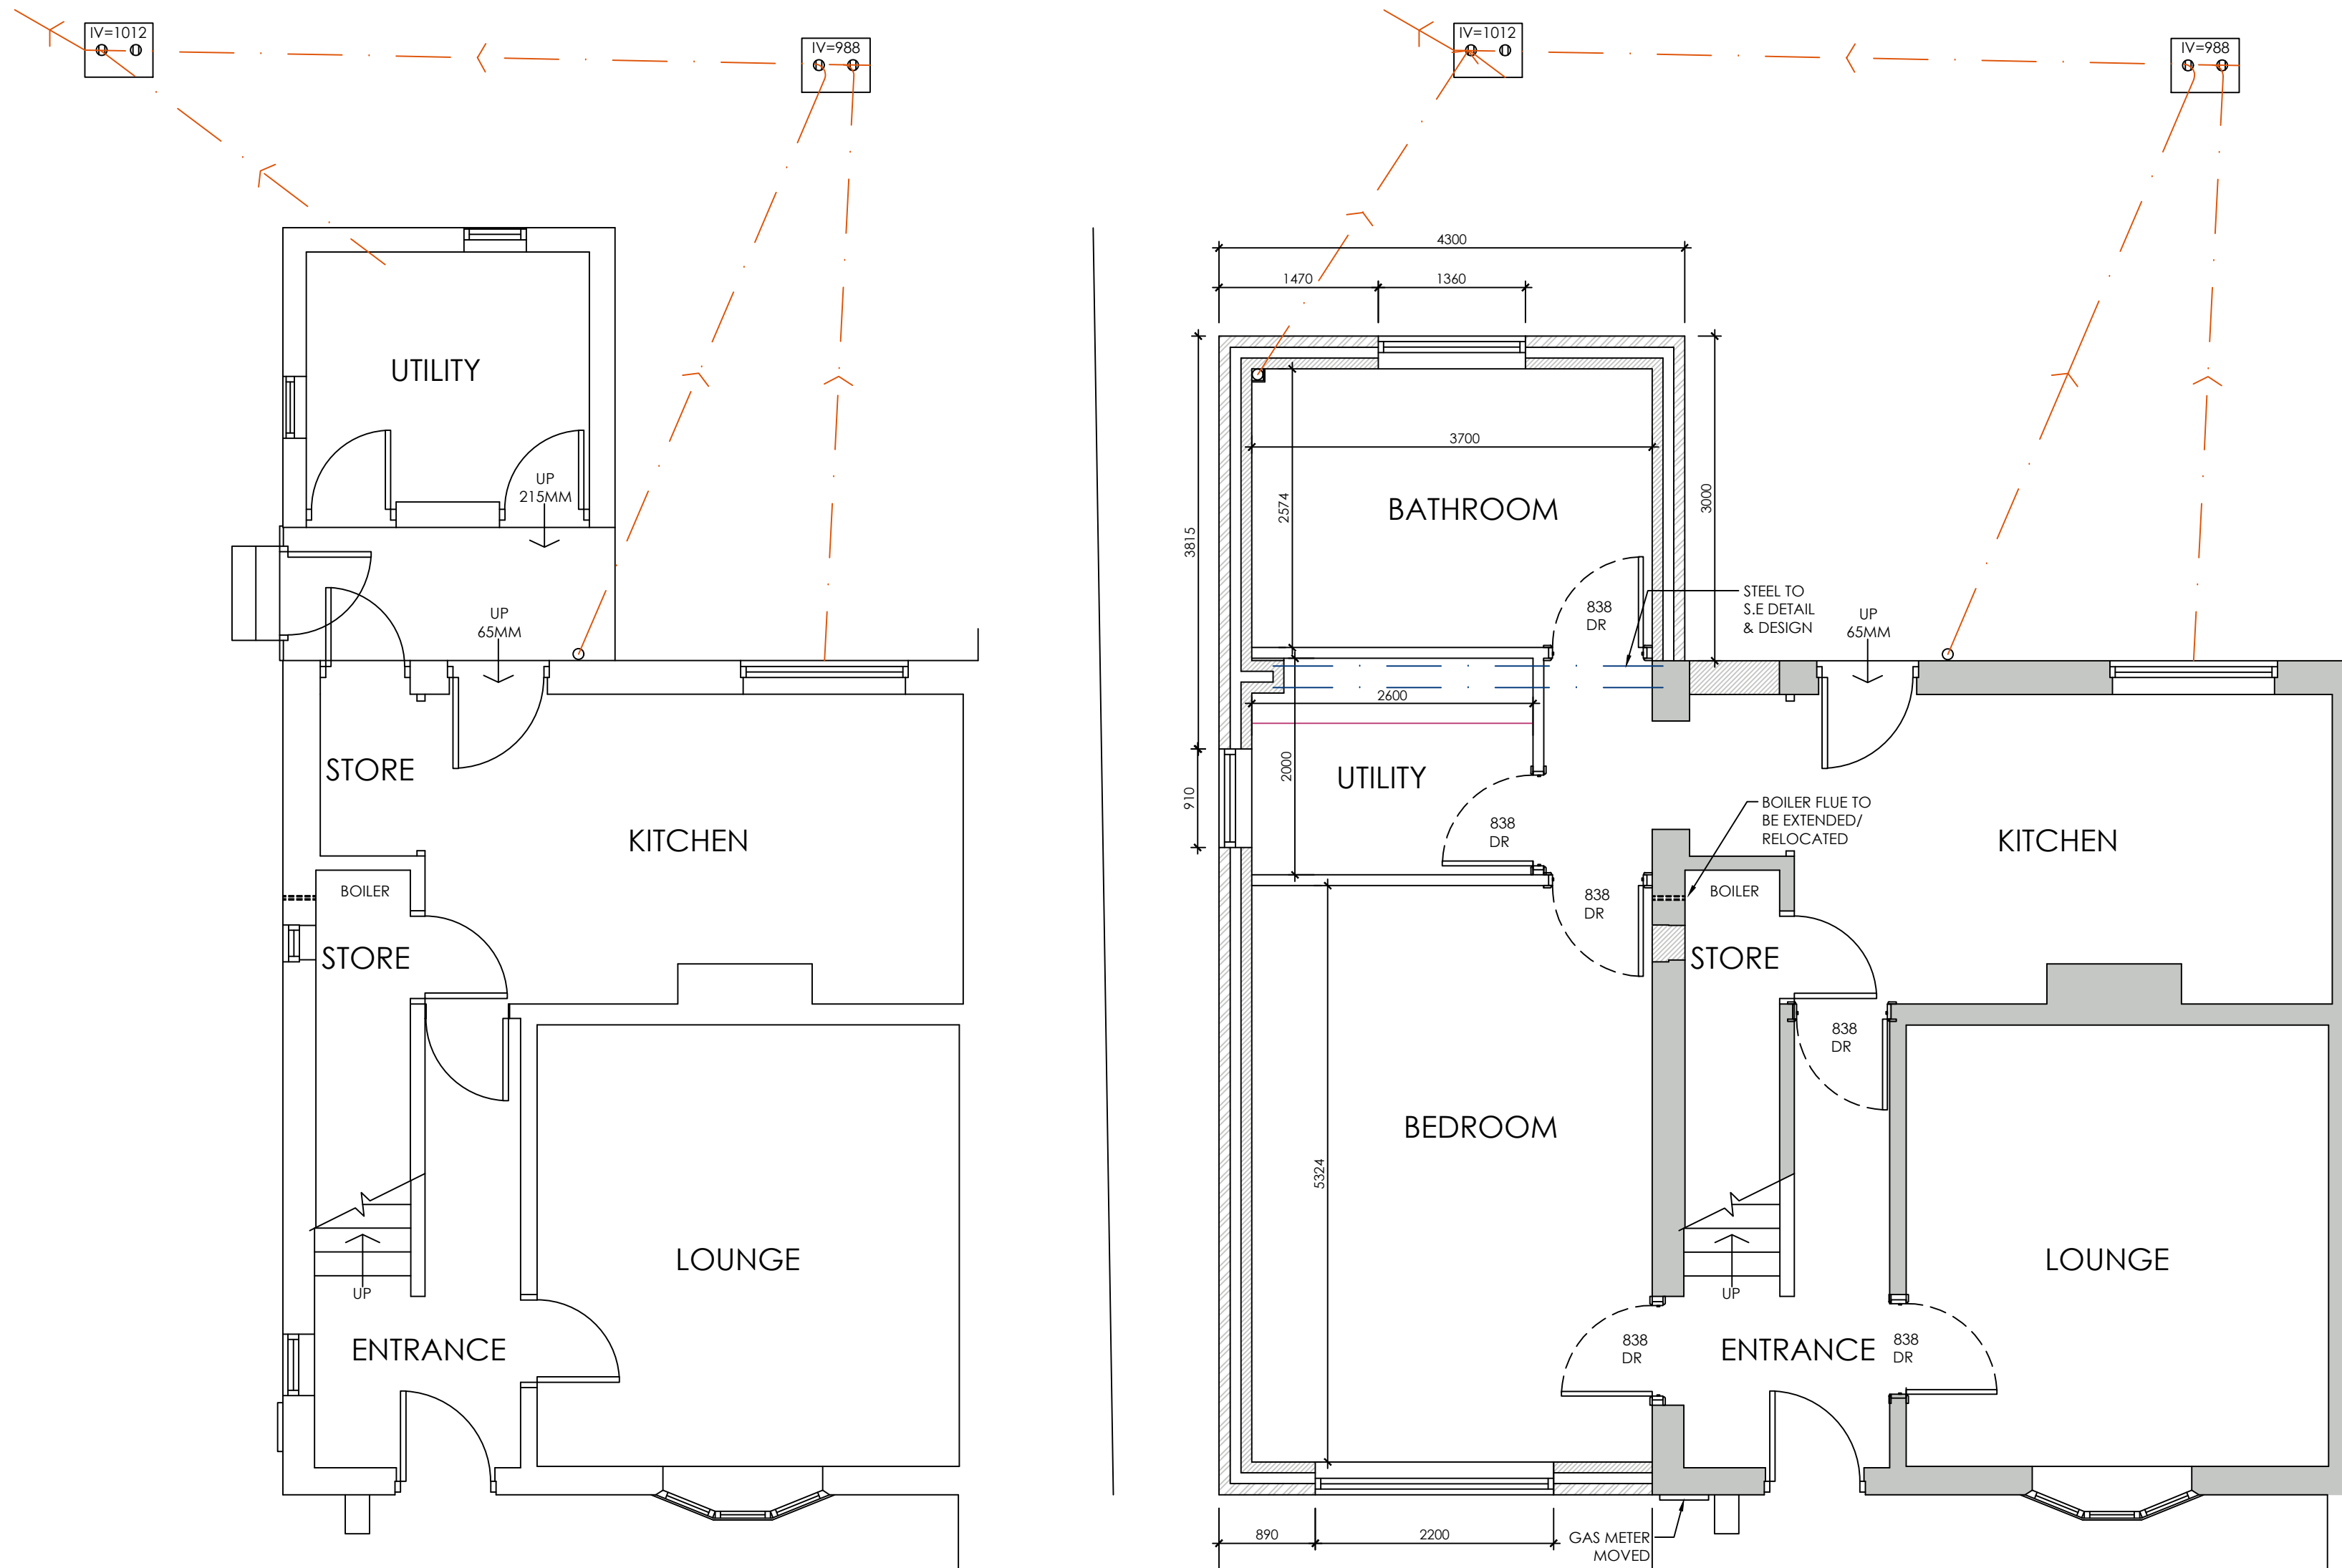

**EXISTING GROUND
FLOOR PLAN**
SCALE 1:50

**PROPOSED GROUND
FLOOR PLAN**
SCALE 1:50



LOCATION PLAN
SCALE 1:1250



BLOCK PLAN
SCALE 1:500

 WhiteAgus Architectural Services			OFFICE ONE, DRILL HALL, 11 EASTGATE, BARNSELEY, S70 2EU			Phone: 01226 208482 Email: info@whiteagus.co.uk Web: www.whiteagus.co.uk		
Project. PROPOSED EXTENSION AT 15 WINGFIELD ROAD, ATHERSLEY SOUTH BARNSELEY, S71 3PS			Client. MR SEAN HANKS					
Drawing Title. PLANS AND ELEVATIONS			Date. DECEMBER 2023			Scale. 1:50 & 1:100 @ A1		
			Ref. 23-149			Dwg. No. 01		
						Rev. B		
Date	Suffix	Description	Date	Suffix	Description			
14/05/2024	A	REVISED TO CLIENT REQUIREMENTS						
16/07/2024	B	REVISED TO CLIENTS REQUIREMENTS						