



SCALE 1:50

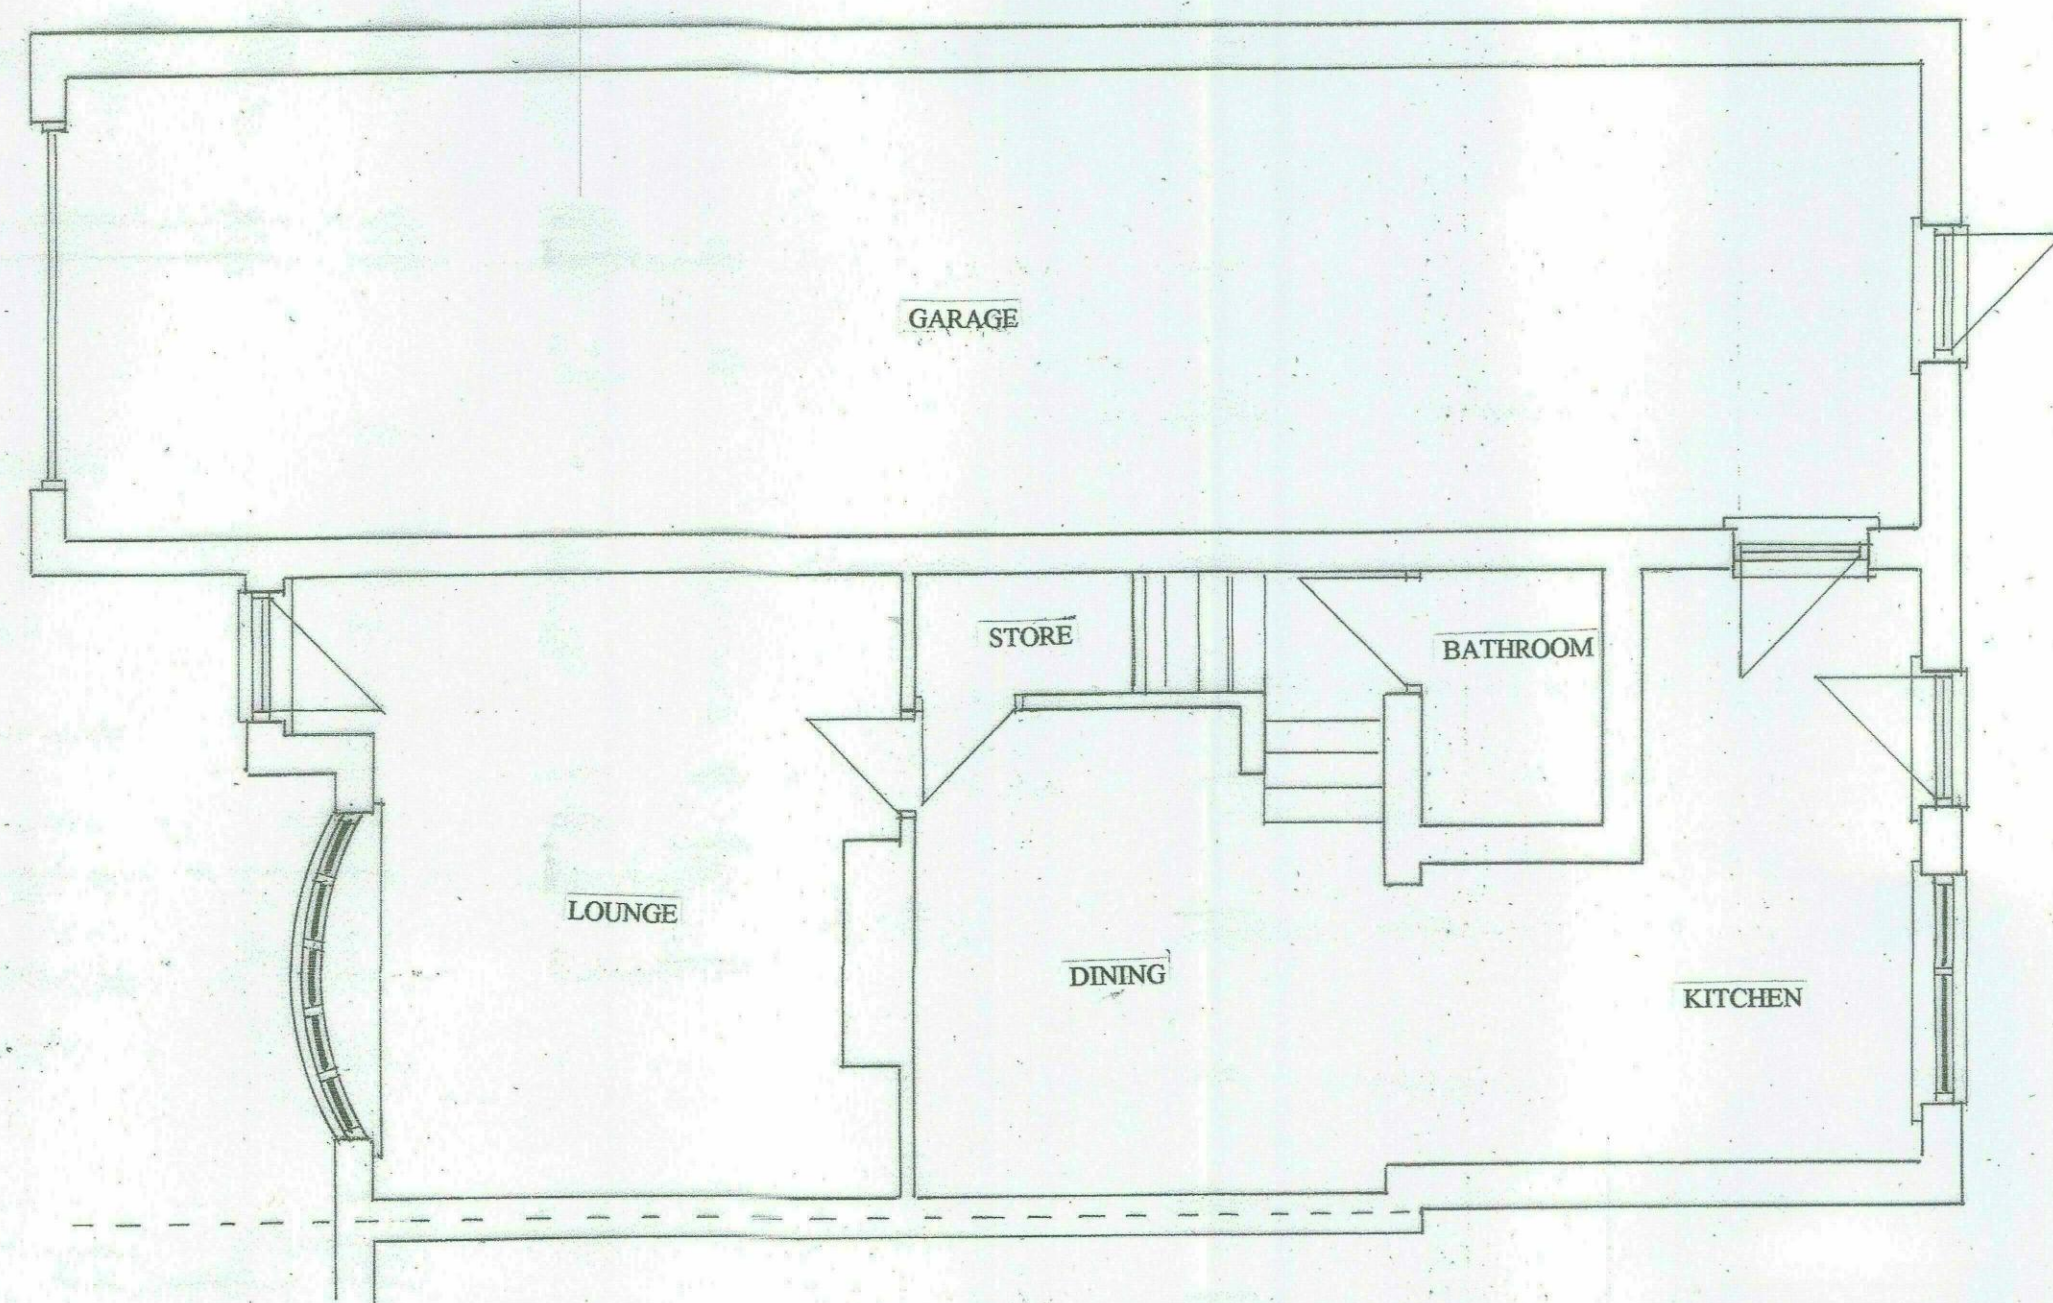


**EXISTING GROUND FLOOR
LAYOUT**

SCALE 1:50

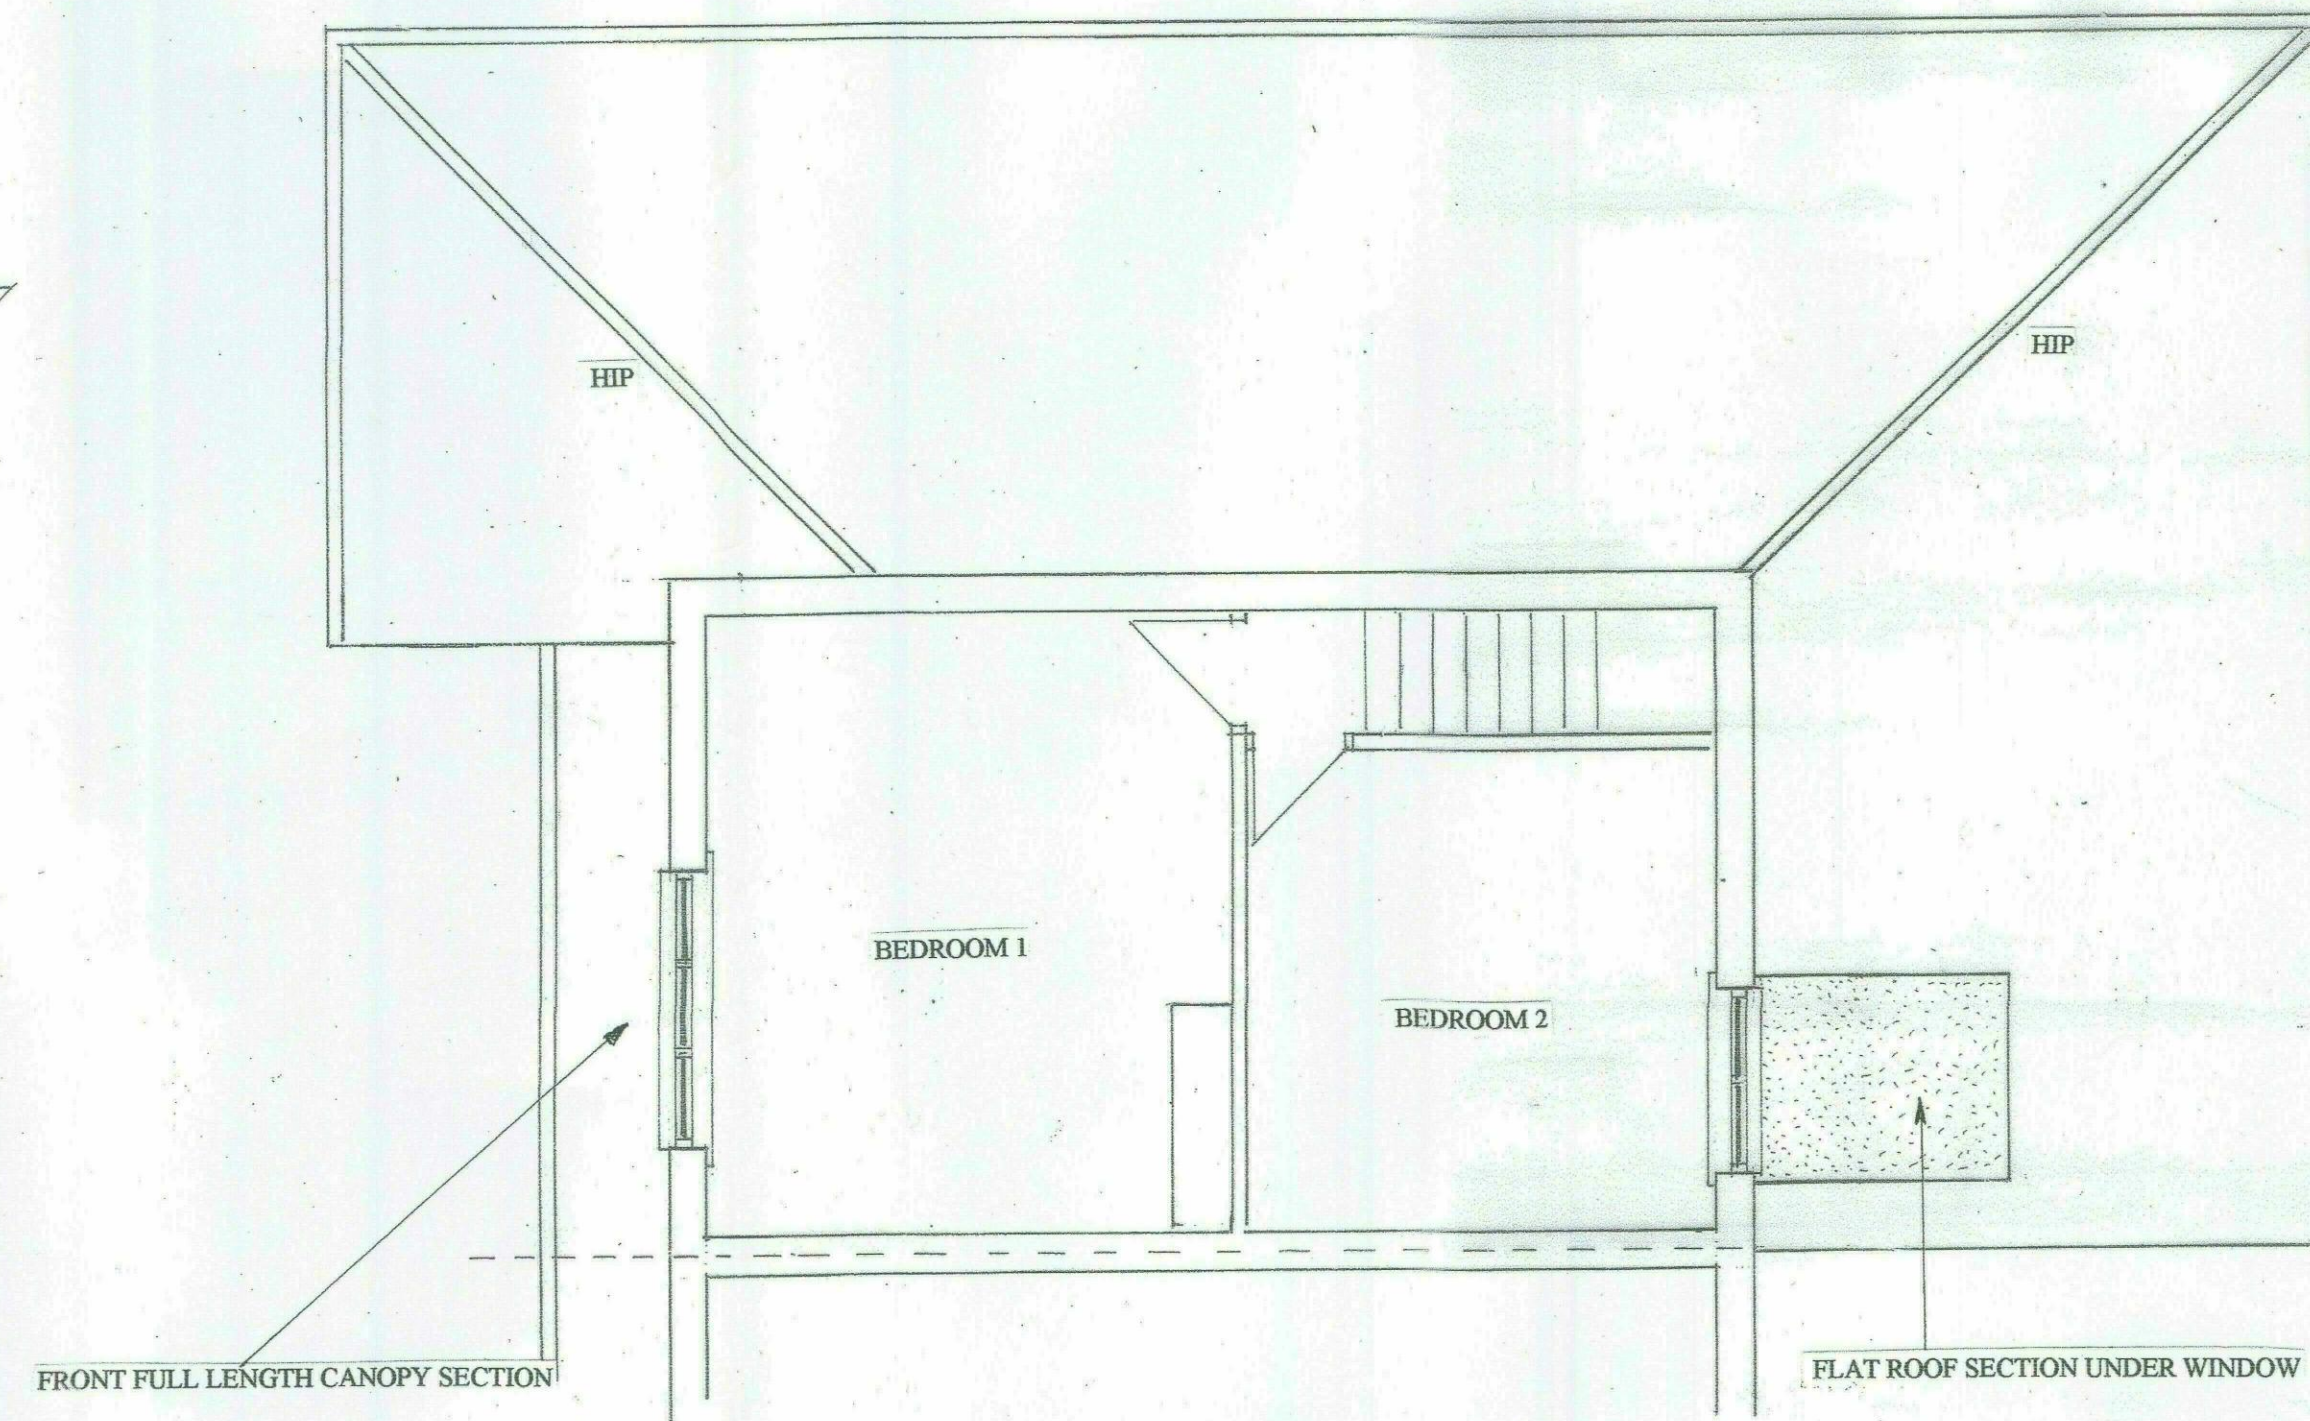

**EXISTING FIRST FLOOR
LAYOUT**

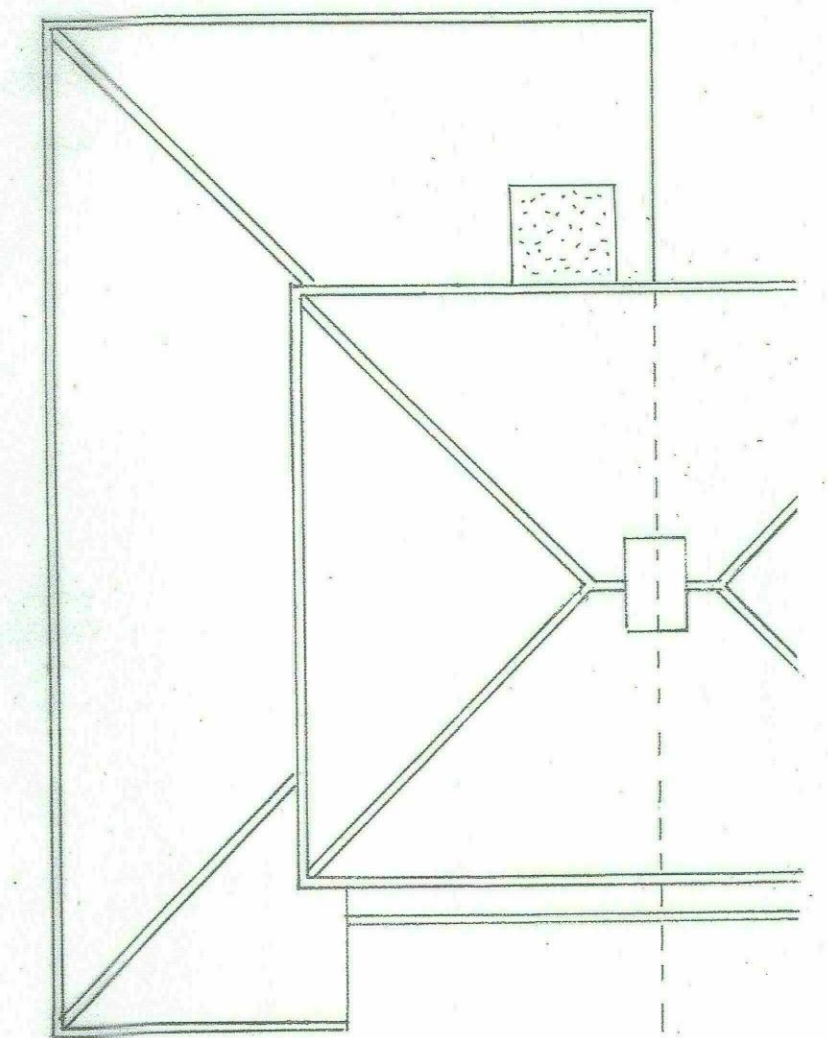

**EXISTING ROOF LAYOUT
SCALE 1:100**


SCALE 1:50



EXISTING FRONT ELEVATION



EXISTING REAR ELEVATION

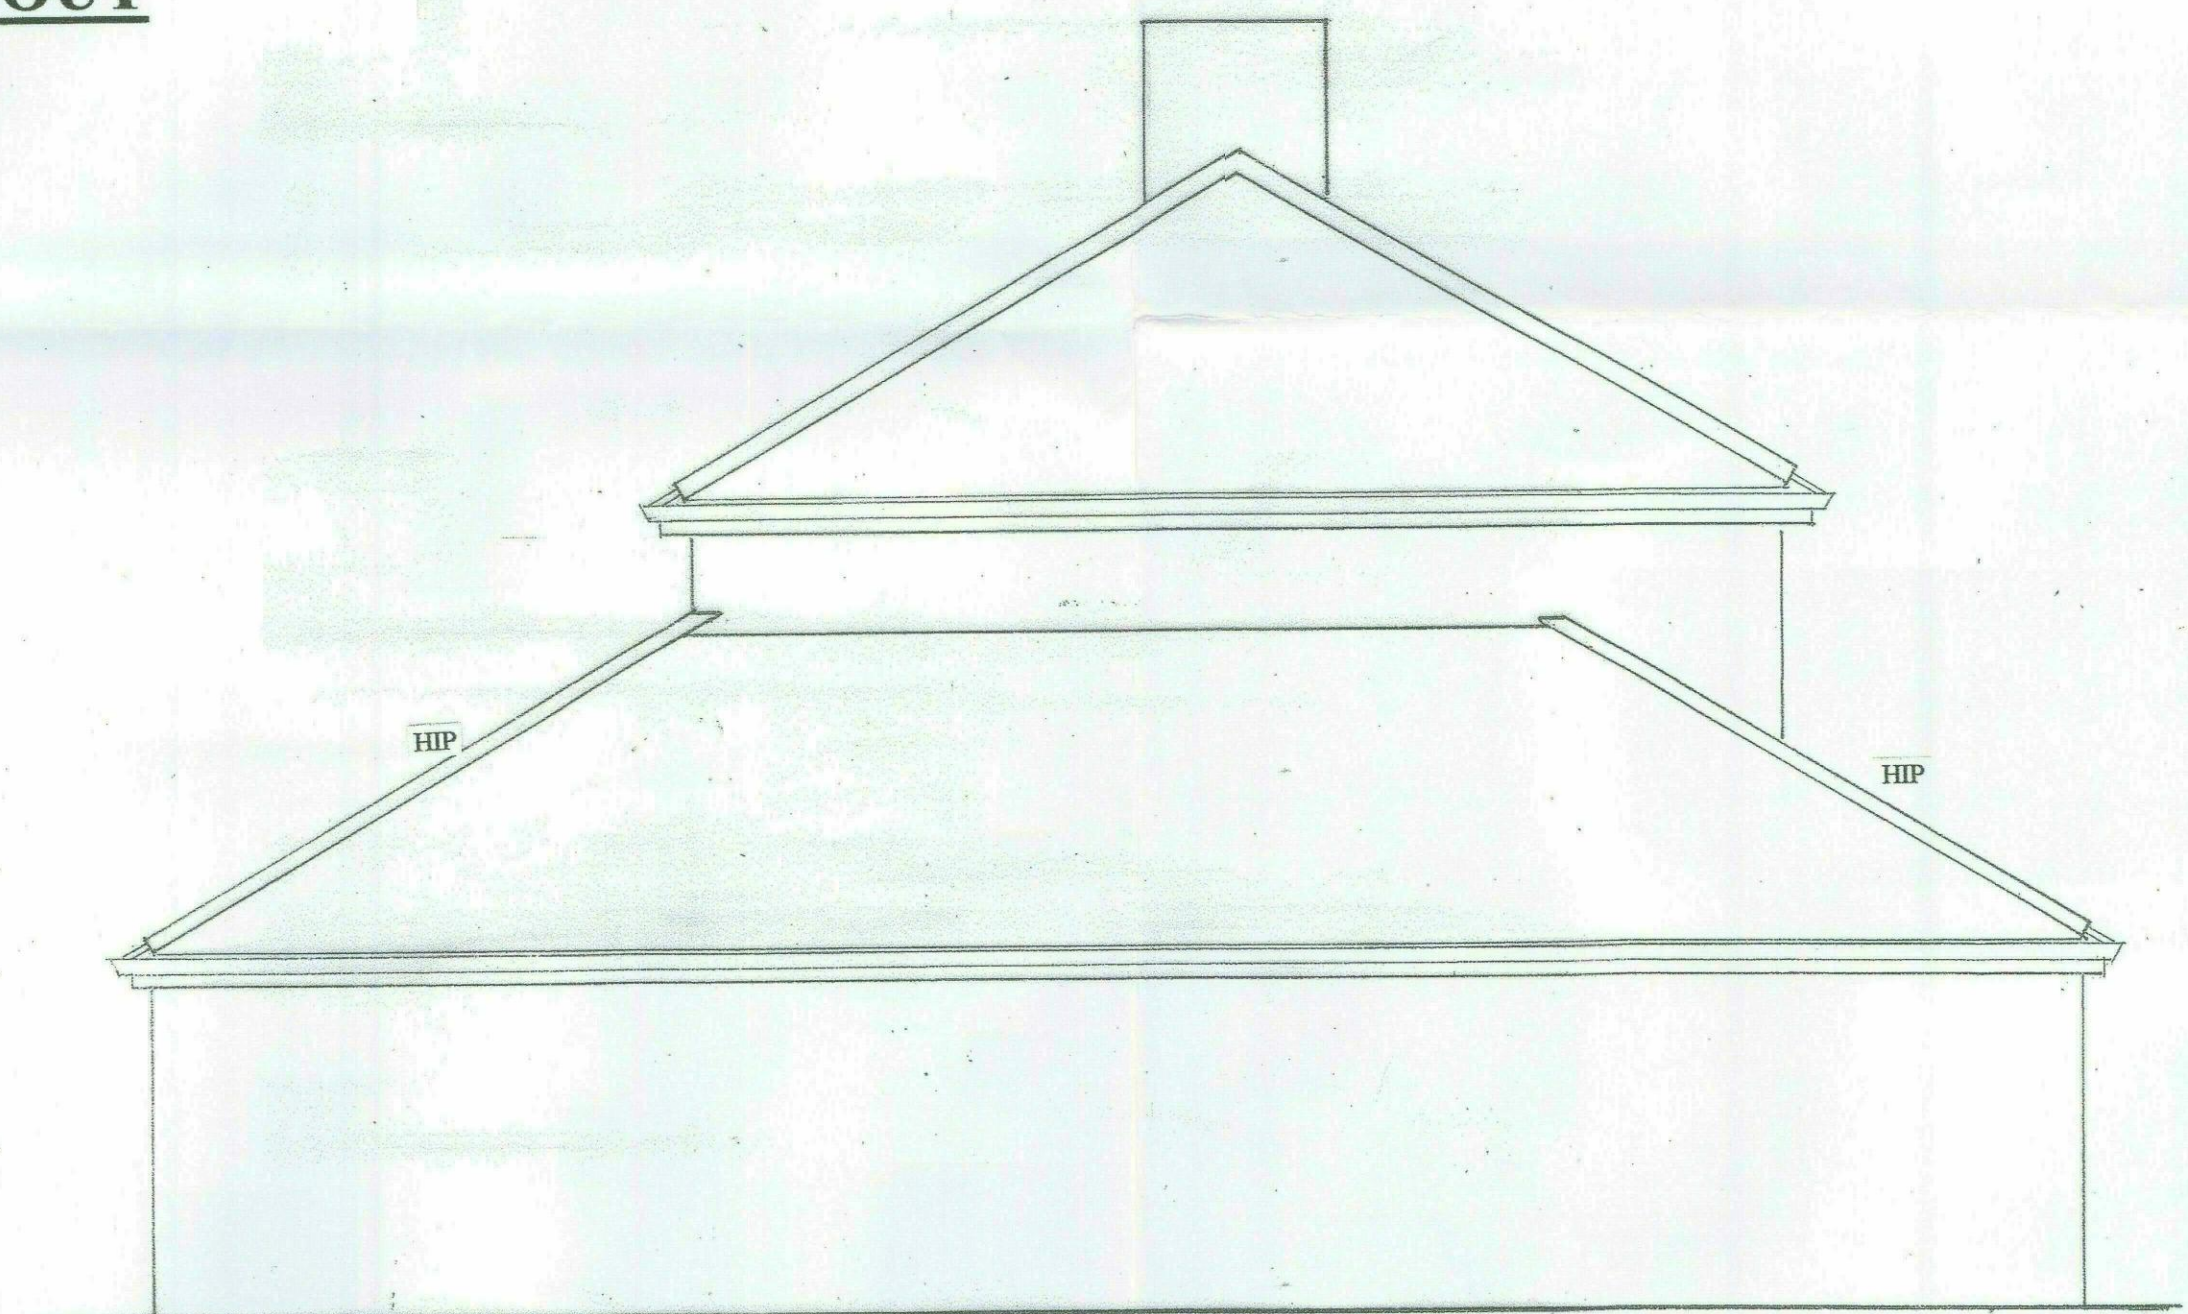

EXISTING SIDE ELEVATION

SCALE 1:50