

Notes:

PLANNING DRAWINGS - THIS DRAWING SHOULD NOT BE USED FOR ANY OTHER PURPOSES THAN THAT SPECIFIED HERE

COPYRIGHT - THIS DRAWING MAY NOT BE REPRODUCED OR MODIFIED IN WHOLE OR PART BY ANY PERSON OR ORGANISATION WITHOUT THE ARCHITECTS CONSENT. ISSUING COPIES TO THIRD PARTIES MAY NOT BE DONE WITHOUT THE ARCHITECTS CONSENT

Revision: B

Revision List:

- A - 03.09.25 - red line added
- B - 10.12.25 - windows/ doors amended



Project/ Client: Field House Farm / Pears


Drawing Title: Site Plans - Proposed

Drawing Number: 2188/TP/007

Scale at A3: 1:200



Date: May 25

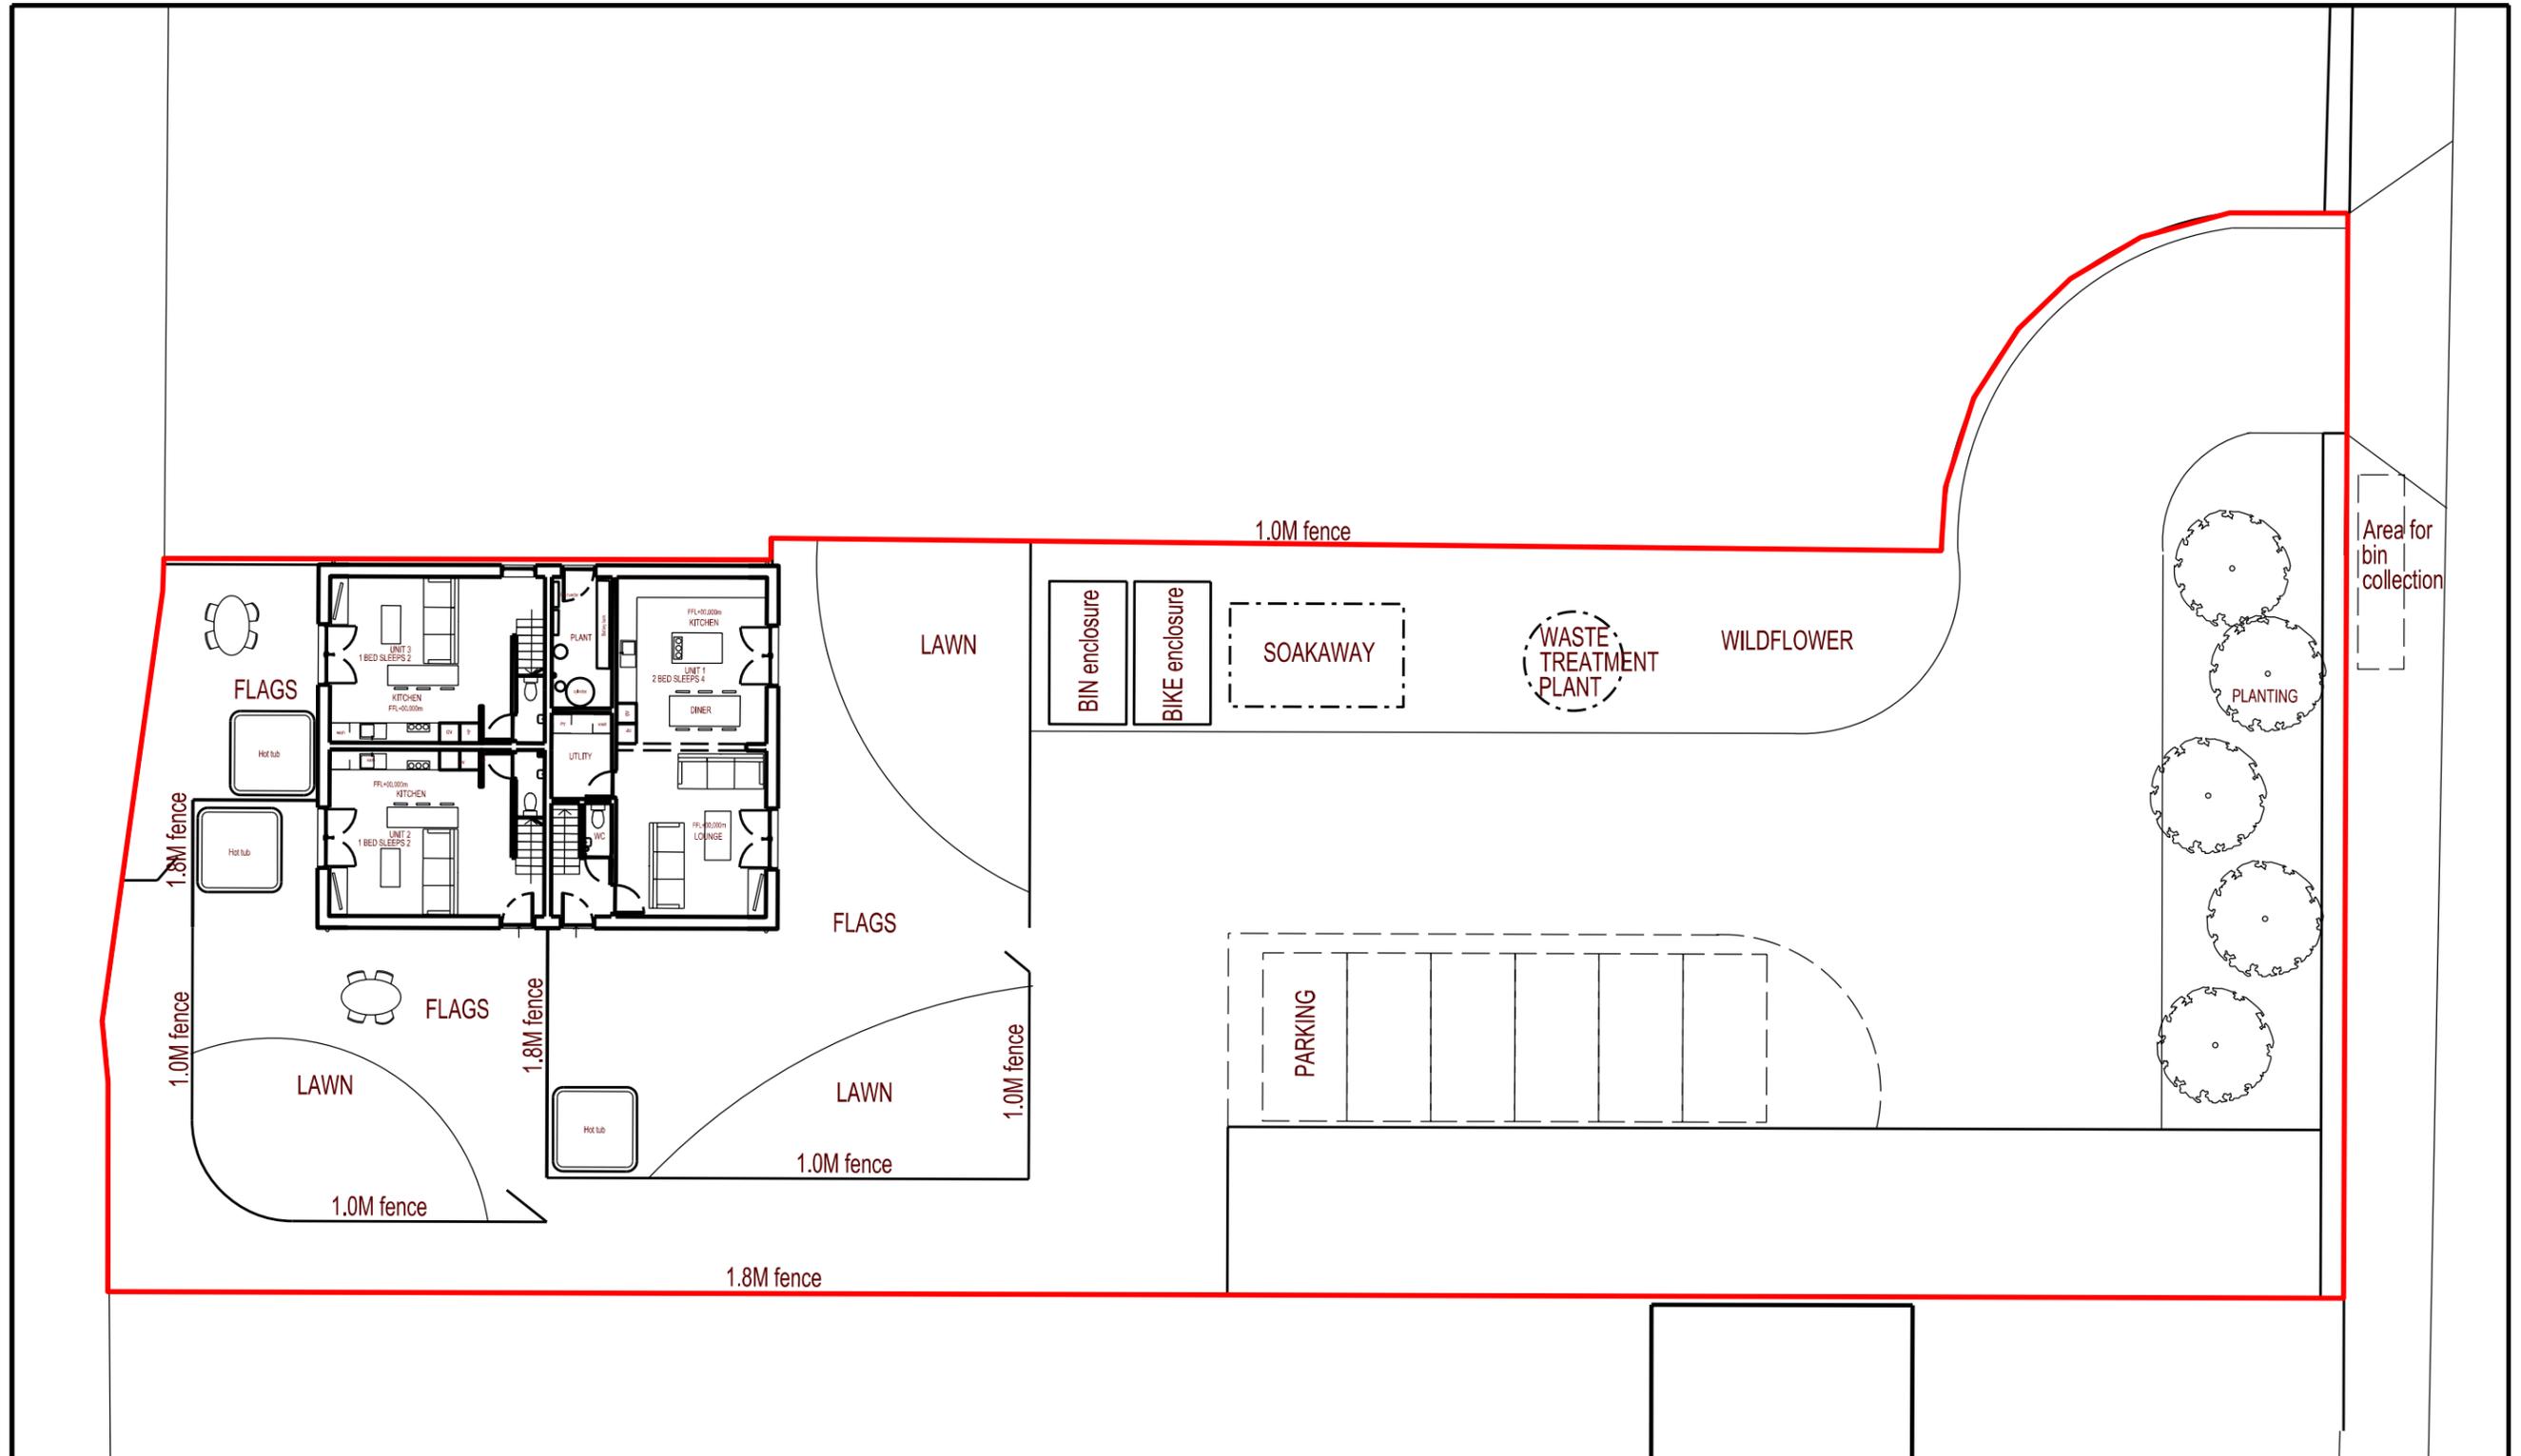

Site Plan - Proposed