

NOTES

ALL DIMENSIONS TO BE CHECKED ON SITE PRIOR TO ANY MANUFACTURING OR FABRICATION AND ANY ANOMALIES TO BE BROUGHT TO THE ATTENTION OF THE ARCHITECT.

LEGEND

28no DWELLINGS:-

2 & 2 ½ Storey Buildings

4 bed dwellings

200% parking

Plots 1, 2, 10, 11 & 24 = 2 storey

L	GATES ADDED TO ACCESS	BLW	02.08.2017
K	TREES REMOVED - LPA REQUEST	BLW	10.11.16
J	PLOT 28 REPOSITIONED	BLW	03.11.16
H	FOOTPATH DIVERSION INFO	BLW	17.10.16
G	GAS/WATER/ELEC ENTRY ADDED	BLW	12.10.16
F	PARKING SPACE ALTS & HOUSE TYPE ALTS - HIGHWAYS REV'S	BLW	26.09.16
E	EXISTING FOOTPATH TO BE DIVERTED NOTED	BLW	23.08.16
D	MINOR ALTS TO LAYOUT FURTHER TO PLANNERS COMMENTS	BLW	06.07.16
C	TREE CONSTRAINTS ALTS TO LAYOUT	BLW	13.06.16
B	TREE CONSTRAINTS ALTS TO LAYOUT	BLW	10.06.16
A	FIRST ISSUE		27.04.16
REV	AMENDMENTS	BY	DATE

PROJECT

PROPOSED DEVELOPMENT

BOLTON HALL NURSING HOME

CARR HEAD LANE

ROTHERHAM

S63 8DA

CLIENT

MR ANDY HALL

DRAWING TITLE

PRELIMINARY

PROPOSED SITE PLAN

(Access Gates - subject to LPA approval)

DRAWN	BLWORTHINGTON	DATE	27.04.16
CHECKED		SCALE	1:500 (A2)
APPROVED			

HOWARD & SEDDON A.R.I.B.A.

CHARTERED ARCHITECTS

64 WASHWAY ROAD.

SALE, CHESHIRE M33 7RE.

TEL No. 0161 - 973 8296

FAX No. 0161 - 962 3485

e-mail : admin@howardandseddons.co.uk


JOB No.	DRG No.	REVISION
12387	201	L

SERVICE ENTRY POSITIONS

GAS

WATER

ELEC

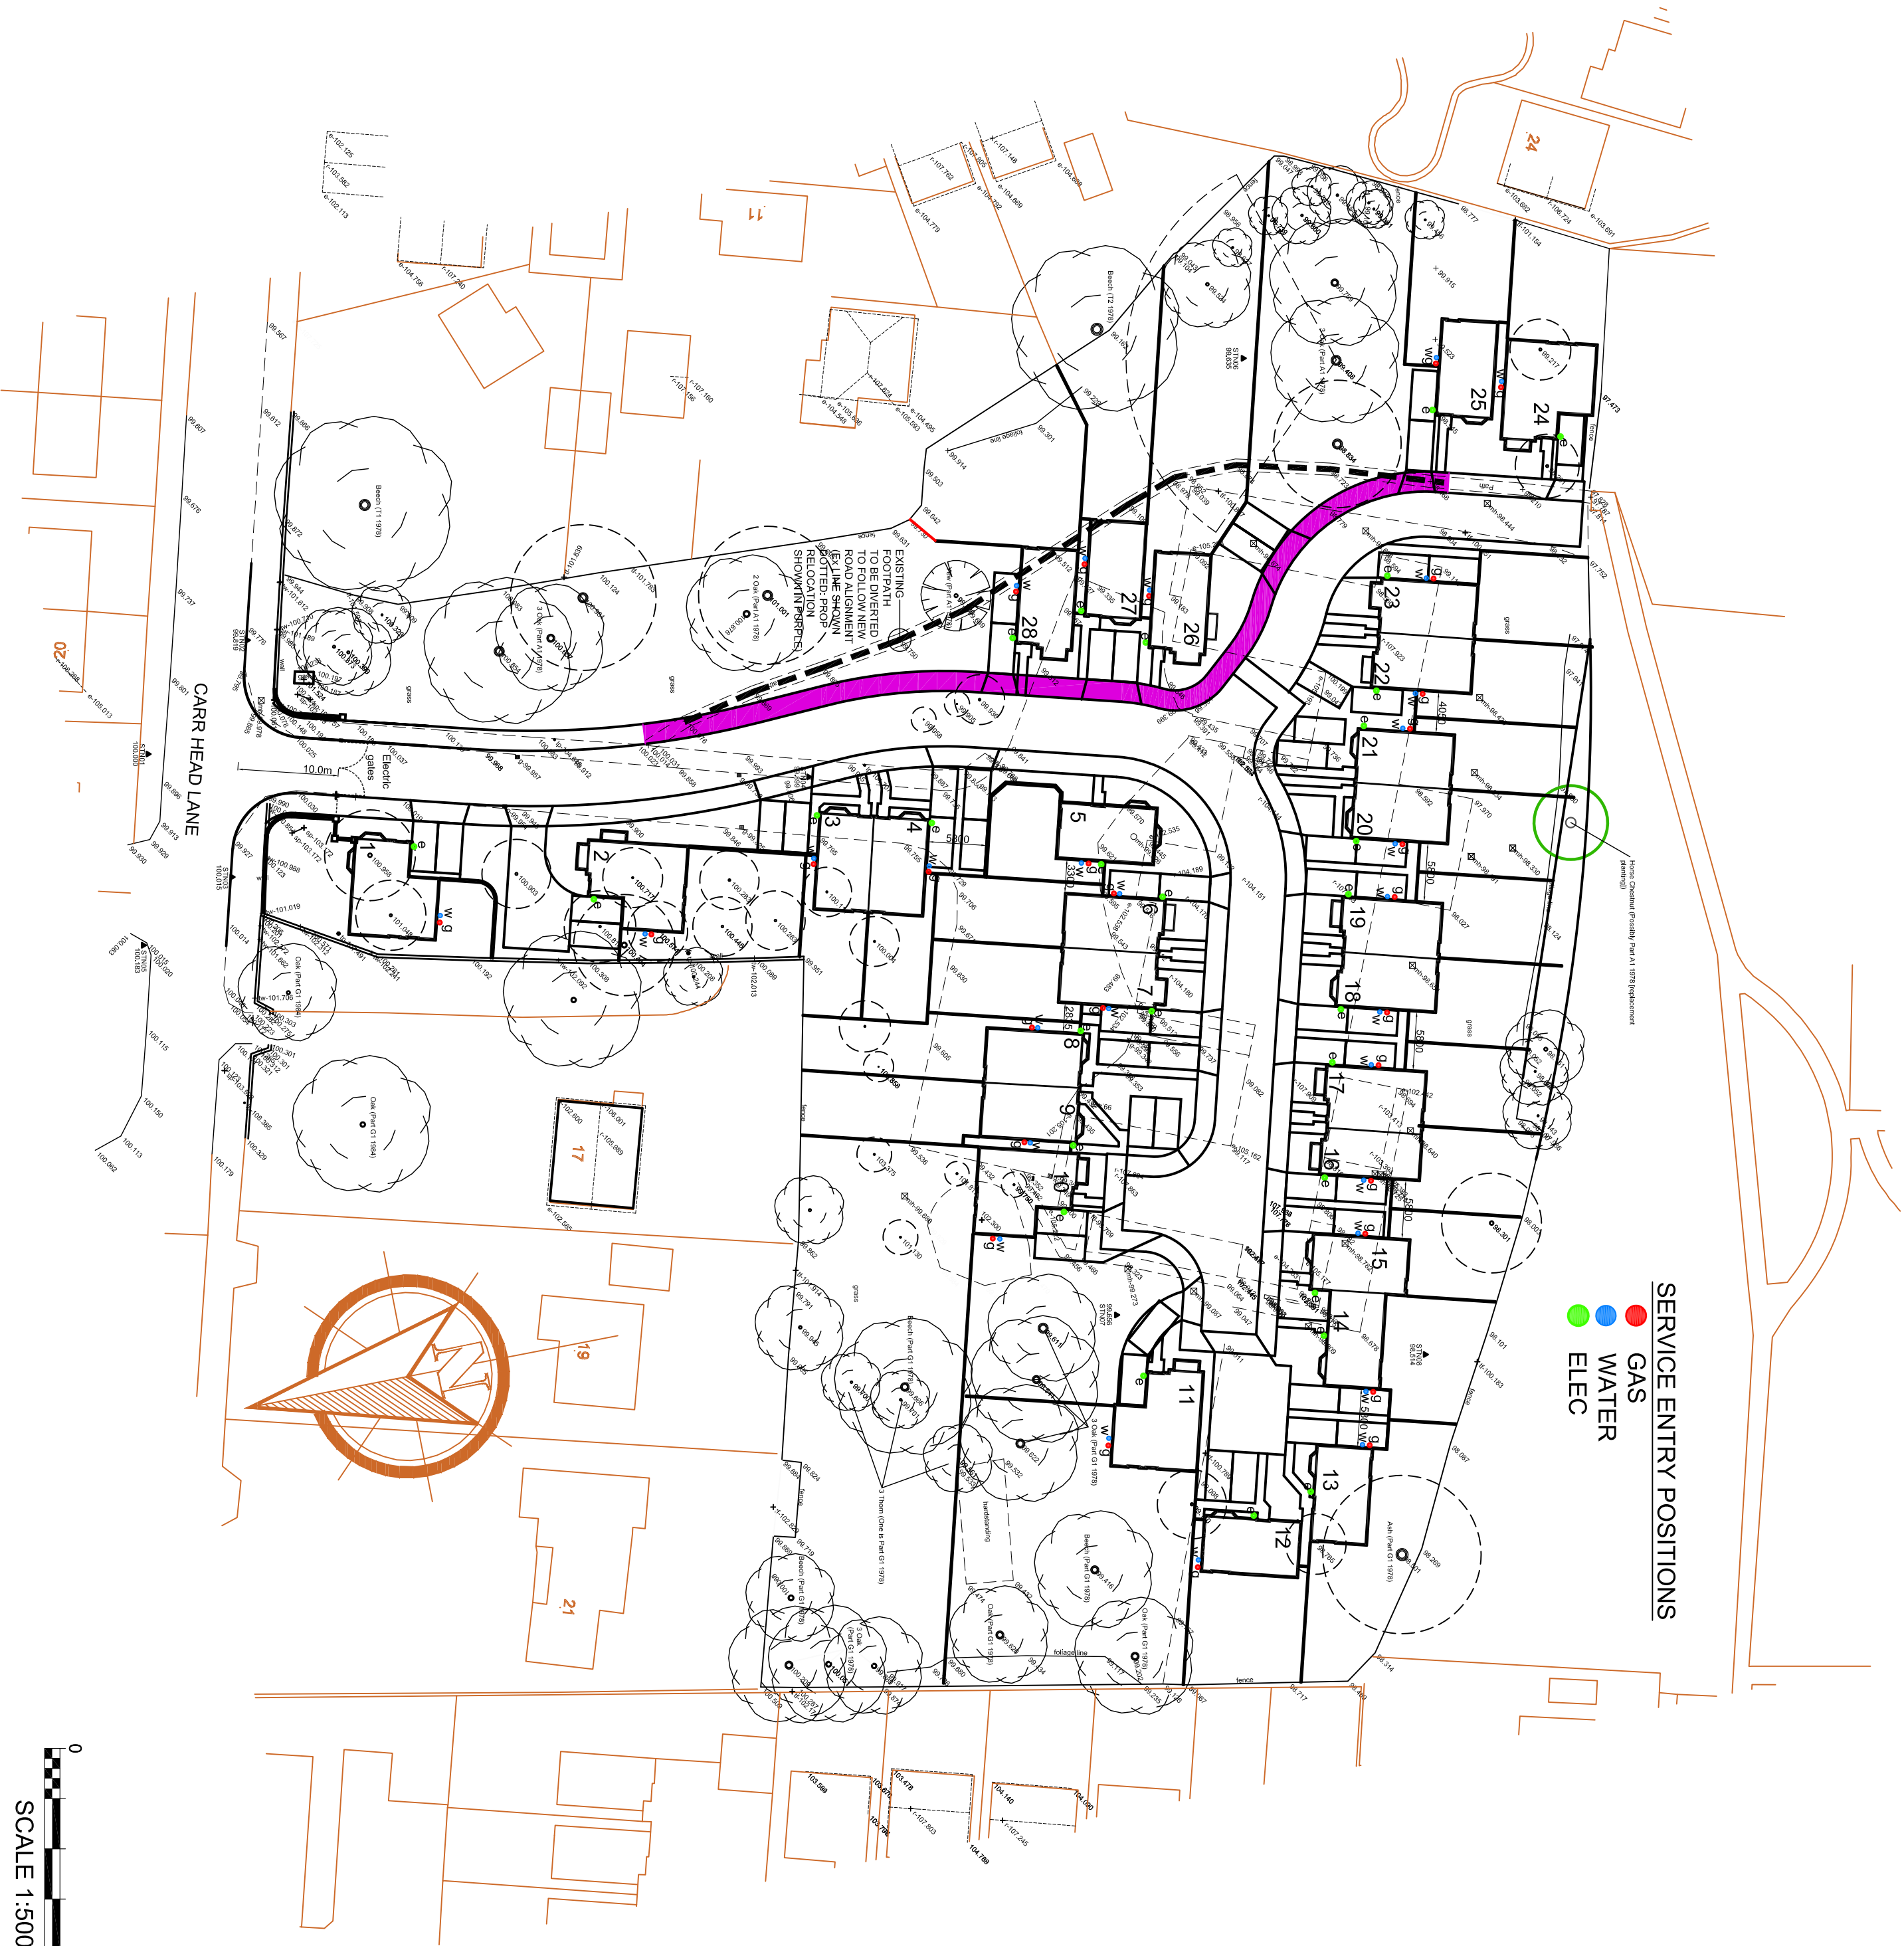

0 25m

SCALE 1:500