




Drawing No.	Rev No.
MKW001 -002	

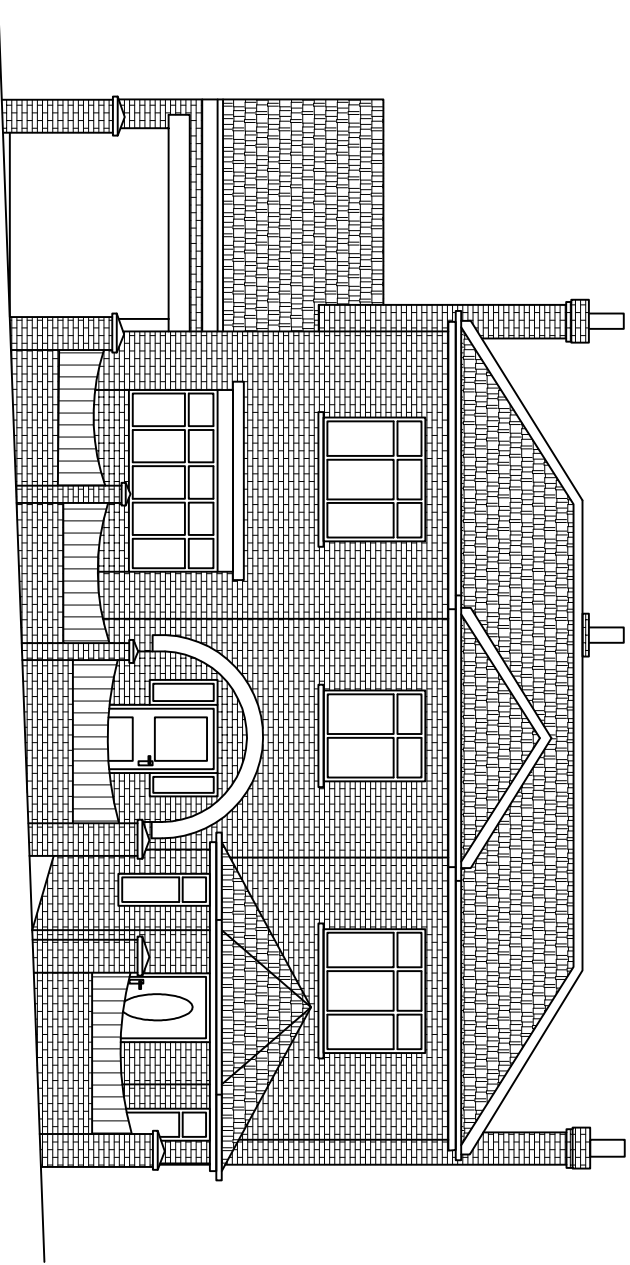


EXISTING FRONT ELEVATION
SCALE 1:100 AT A3

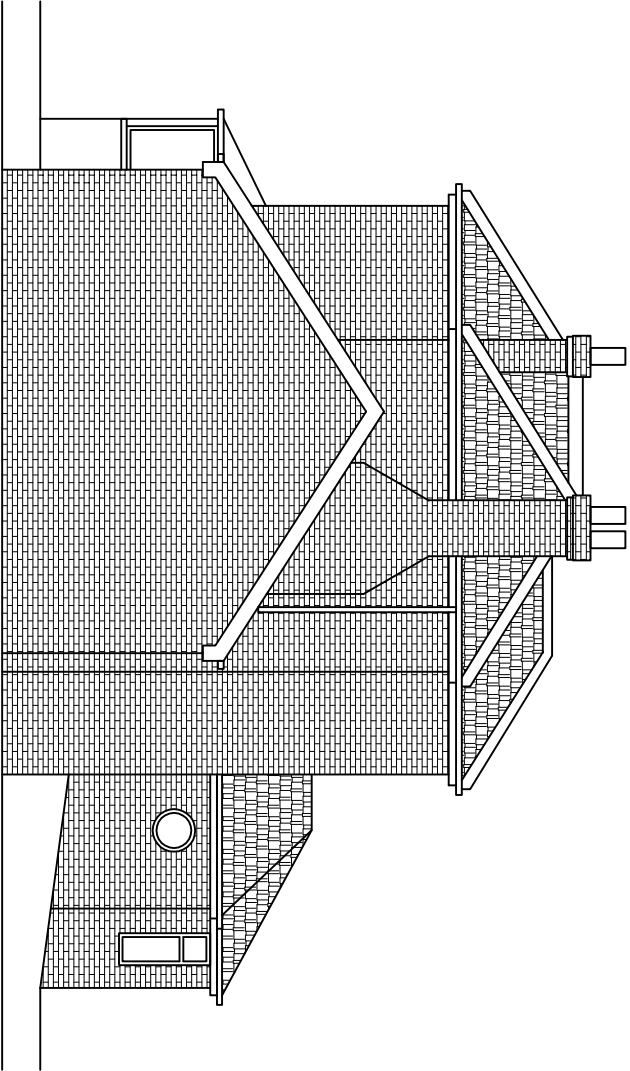

EXISTING END ELEVATION
SCALE 1:100 AT A3

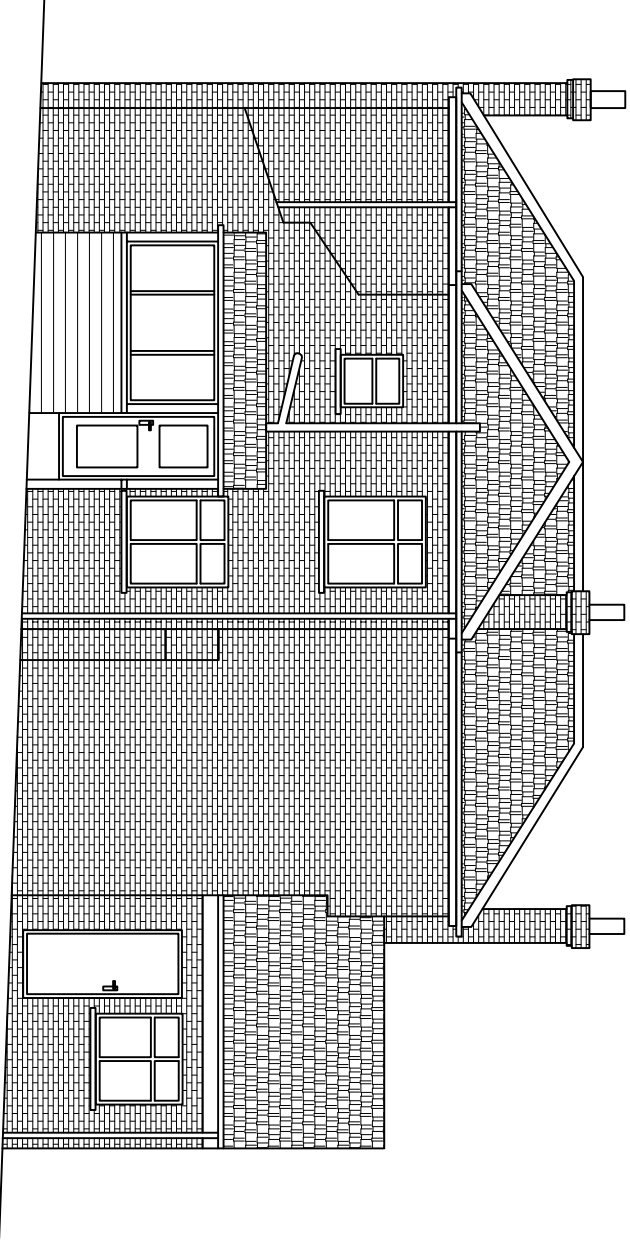

EXISTING REAR ELEVATION
SCALE 1:100 AT A3

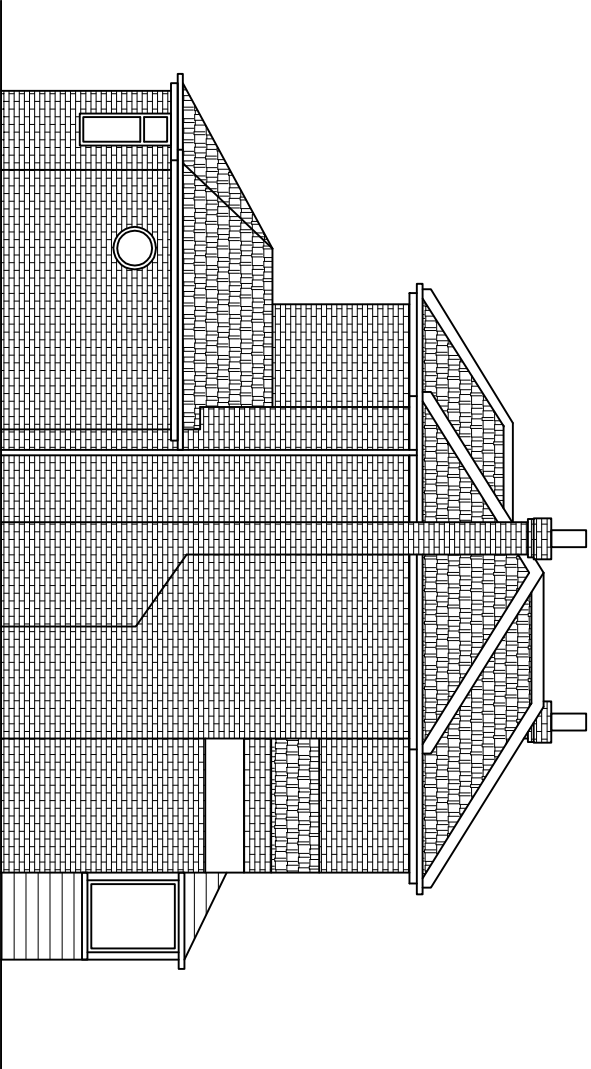

EXISTING END ELEVATION
SCALE 1:100 AT A3

DO NOT SCALE: Contractor to check all dimensions and report any omissions or errors

NOTES

Rev	Description	By	CHK	App	Date
-----	-------------	----	-----	-----	------

JRB DESIGNS LTD
166 Churchfield Lane
Barton
Barnsley
S75 5EA
Tel: 01226 383542
Fax: 01226 380078
Mob: 07970 541192
Email: join@jrbdesigns.co.uk
This drawing is copyright. © Jrbdesigns Ltd.

Client
MS K WARD

Drawing Title
EXISTING ELEVATIONS

Address
**18 CROSS HILL
BRIERLEY
BARNDSLEY
S72 9LE**

Project Title:
**PROPOSED TWO STOREY
REAR EXTENSION**

Purpose of Issue:
PLANNING

Drawing Status
FIRST ISSUE

Scale at A3 AS SHOWN	Drawn By JRB	Date 24/07/2009
Checked By KW	Date 24/07/2009	Approved By KW
Project No. MKW001	Drawing No. 002	Date 24/07/2009
		Revision -

APPROVAL ☒ INFORMATION ☐ TENDER ☐ CONTRACT ☐ CONSTRUCTION ☐