


Loft room to be converted back to stand alone
attic space. Dormer to be removed and roof
structure reinstated.

- Material Key:**
- Existing brown facing brickwork
 - Existing white uPVC double glazed window/door units
 - Existing concrete roof tiles
 - Existing vertical hung wall tiles
 - New brown facing brickwork (to match existing)
 - New white uPVC double glazed window/door units
 - New aluminium bi-fold door unit
 - New 'Marley double roman' concrete roof tiles (to match existing)

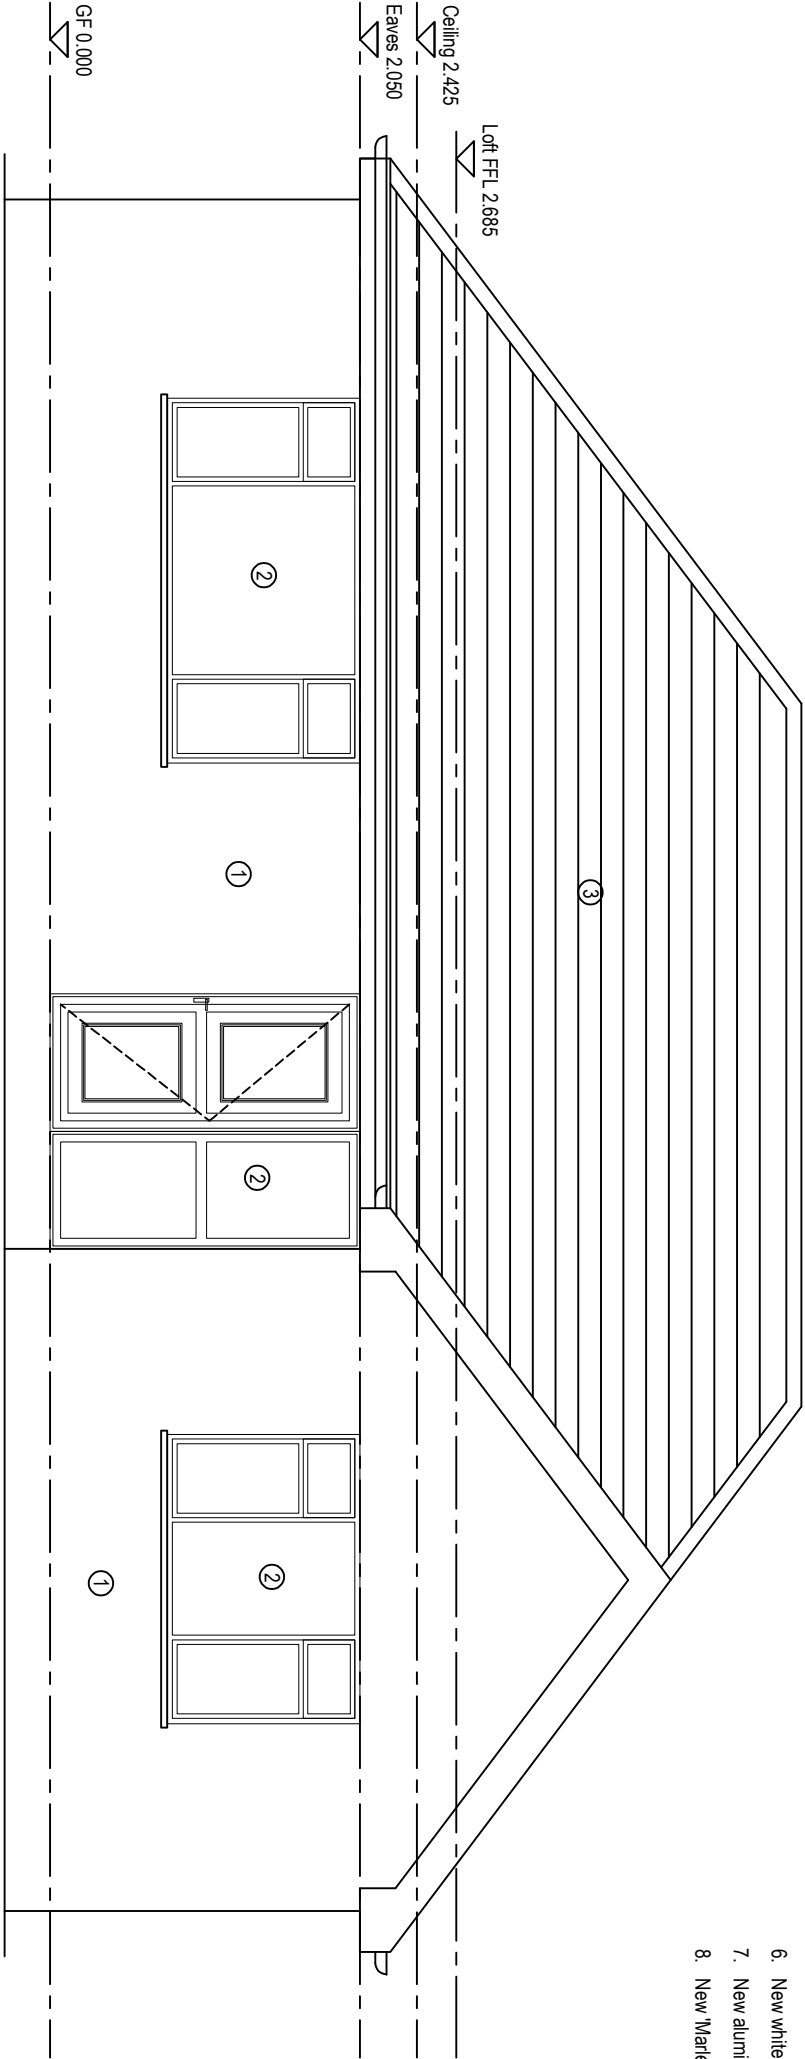

For Planning



LCH Architectural Designs | Mansfield | Nottinghamshire
Mob: 07808559519
Email: jnsey@lcharchitecturaldesigns.co.uk
Website: www.lcharchitecturaldesigns.co.uk

PROJECT

Mr and Mrs Harford
128, Kestonbri Hill Road, Barnsley, S70 6RG

TITLE

Proposed Front Elevation

SCALE	DATE
1:50 @ A3	26.02.2024
DRAWN BY	
L.C.Hanson	
DRAWING NO	REVISION
02/04	

PROPOSED FRONT ELEVATION

Do not scale off these drawings. All measurements should be checked on site.