



Site Layout.

1:500.

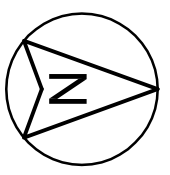

STEPHEN A. WELCER.
 Architectural Technician and Surveyor.
 217, Wakefield Road.
 Normanton.
 Wakefield.
 WF6 1BP.
 West Yorkshire.
 Tel. 01924 897545.
 Mob. 07989 964611.
 e-mail. stephenwelcer@btinternet.com.

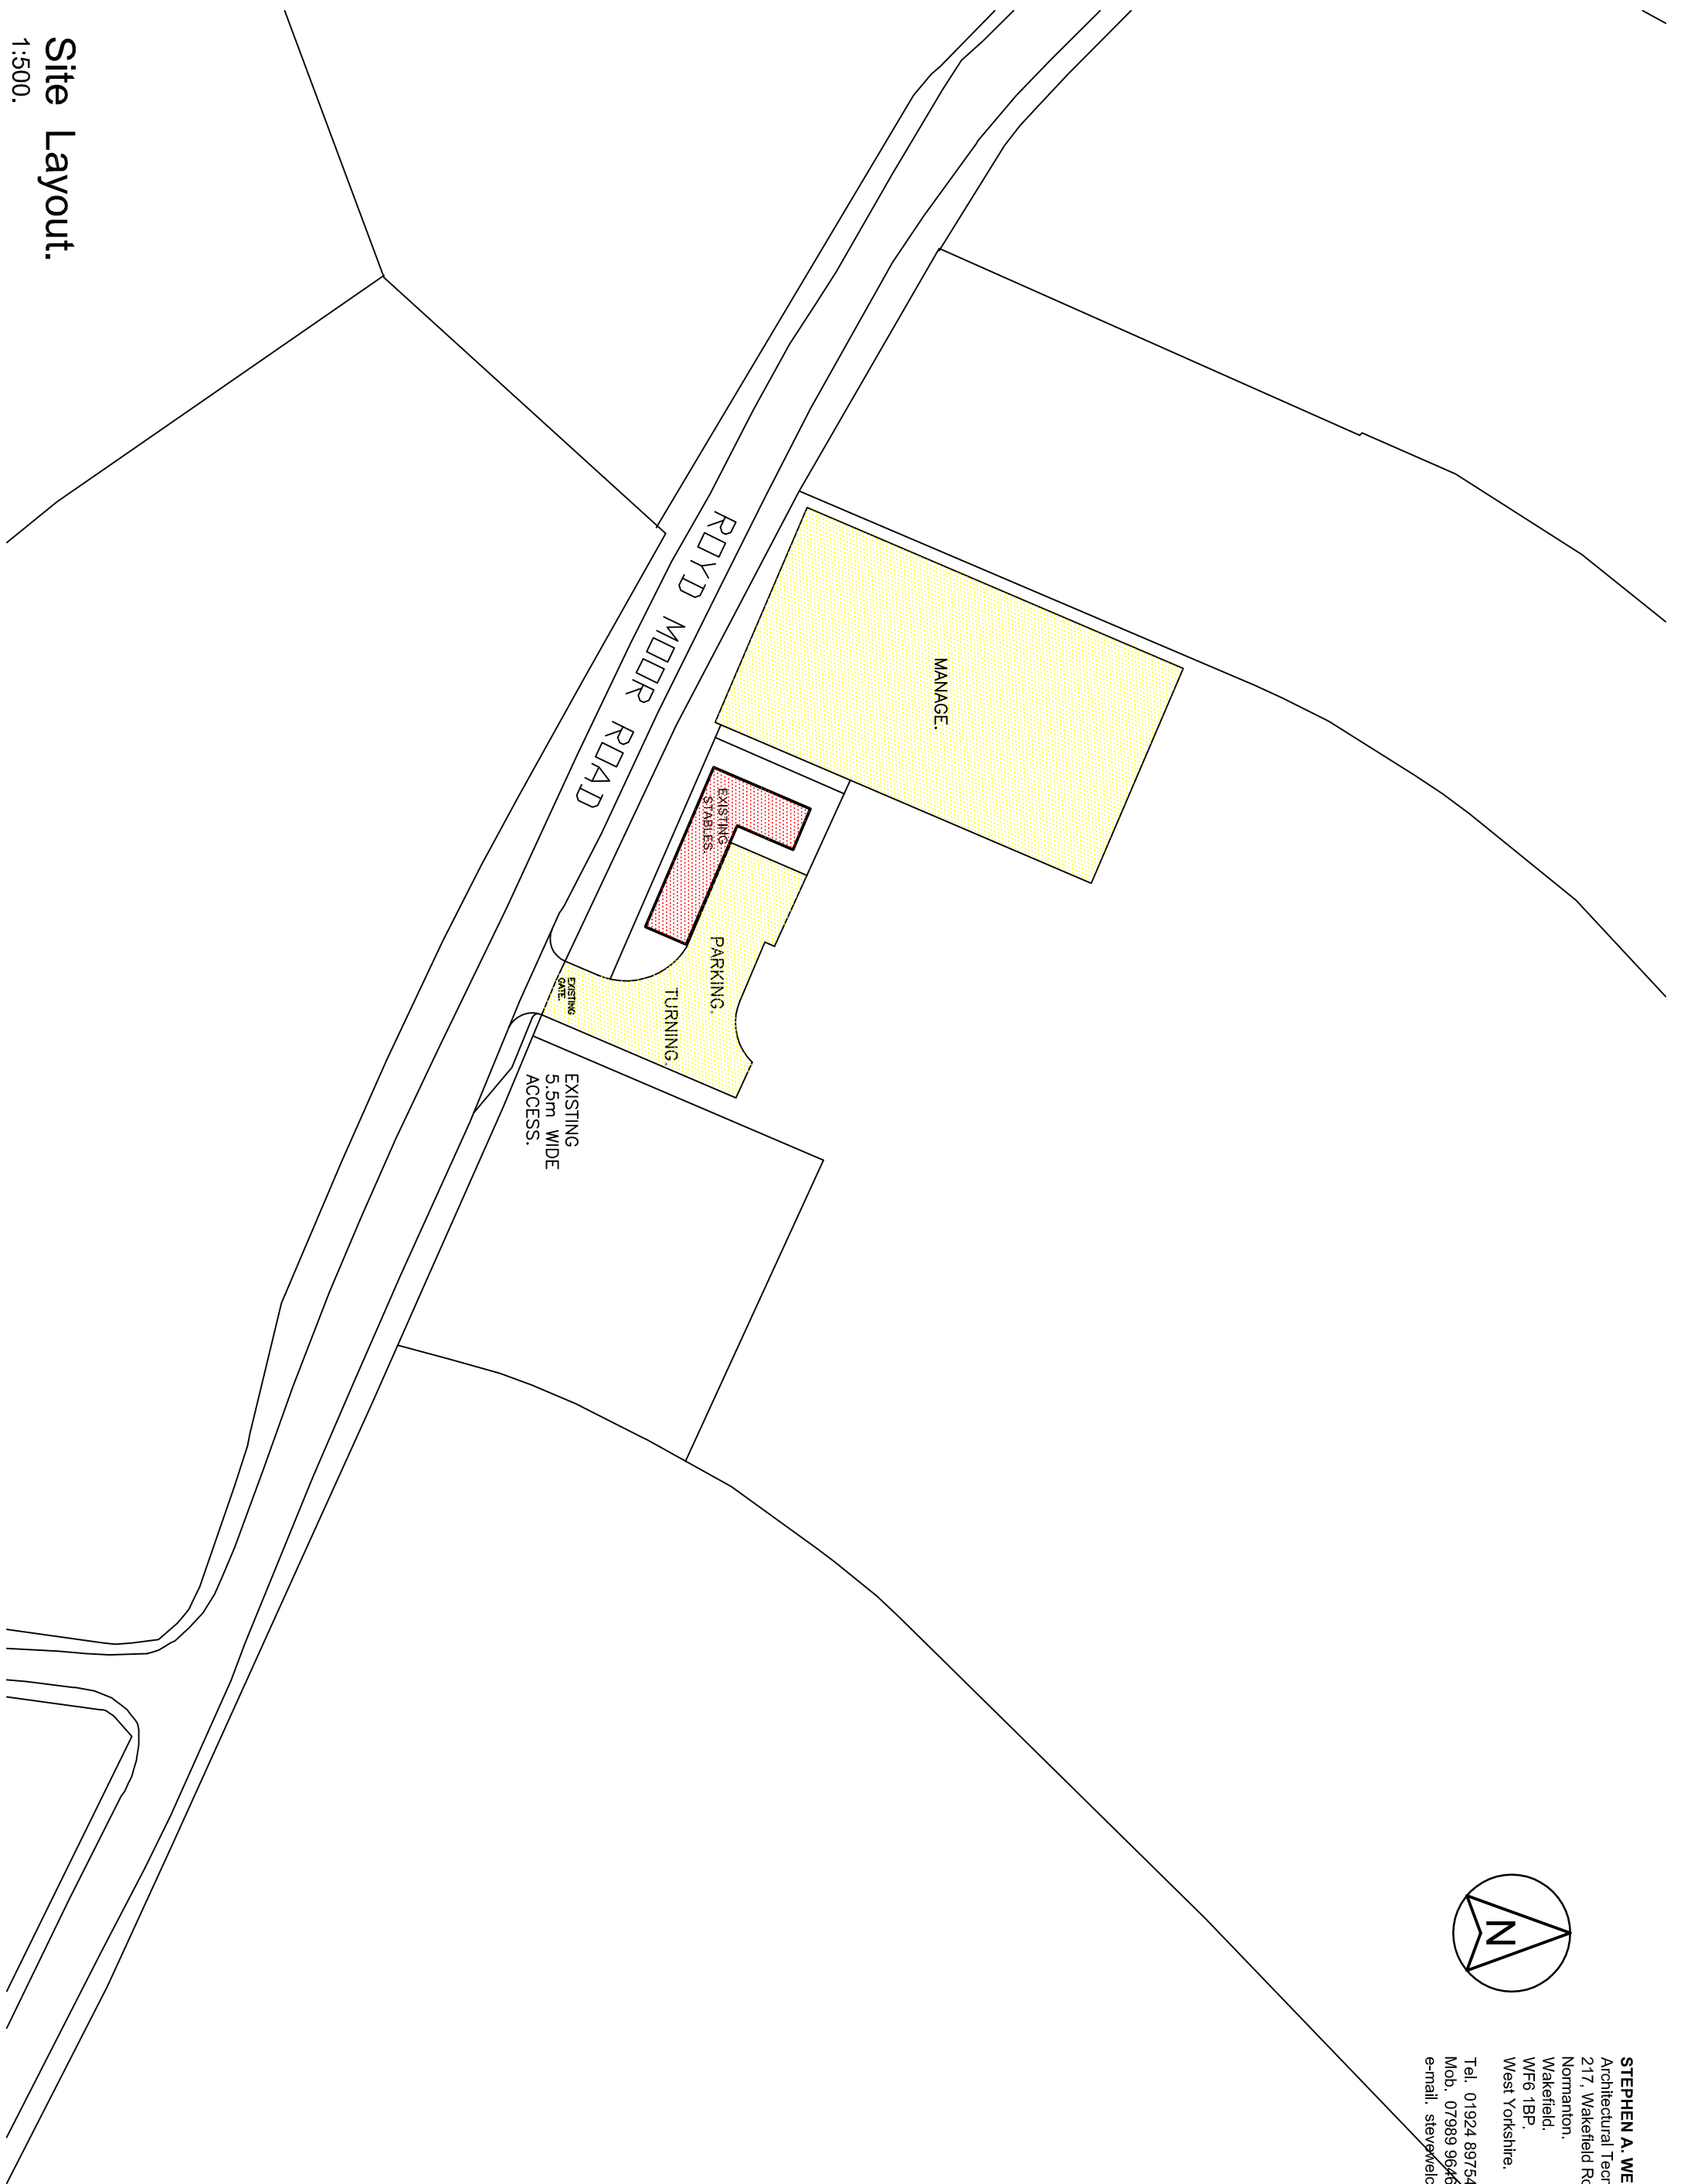

Property Address	Project Title	Drawing Title	Scale	1:500 @ A3.
ROYD MOOR ROAD. THURLSTONE. SHEFFIELD. S36 7RD.	PROPOSED DWELLING. IROYD MOOR ROAD. THURLSTONE. FOR MR. L. BARDEN.	SITE PLAN AS EXISTING.	Date	FEB. 2025
			Drawn by	SW
			Checked by	-
			Drawing no.	2021-13-05
			Revision	-